


Party Wall Agreement: -

With the works being within 3m of the party wall, the neighbouring properties owner will need to be consulted, and a party wall agreement drawn up.

For further advise with this, please refer to: - <https://www.gov.uk/party-walls-building-works>

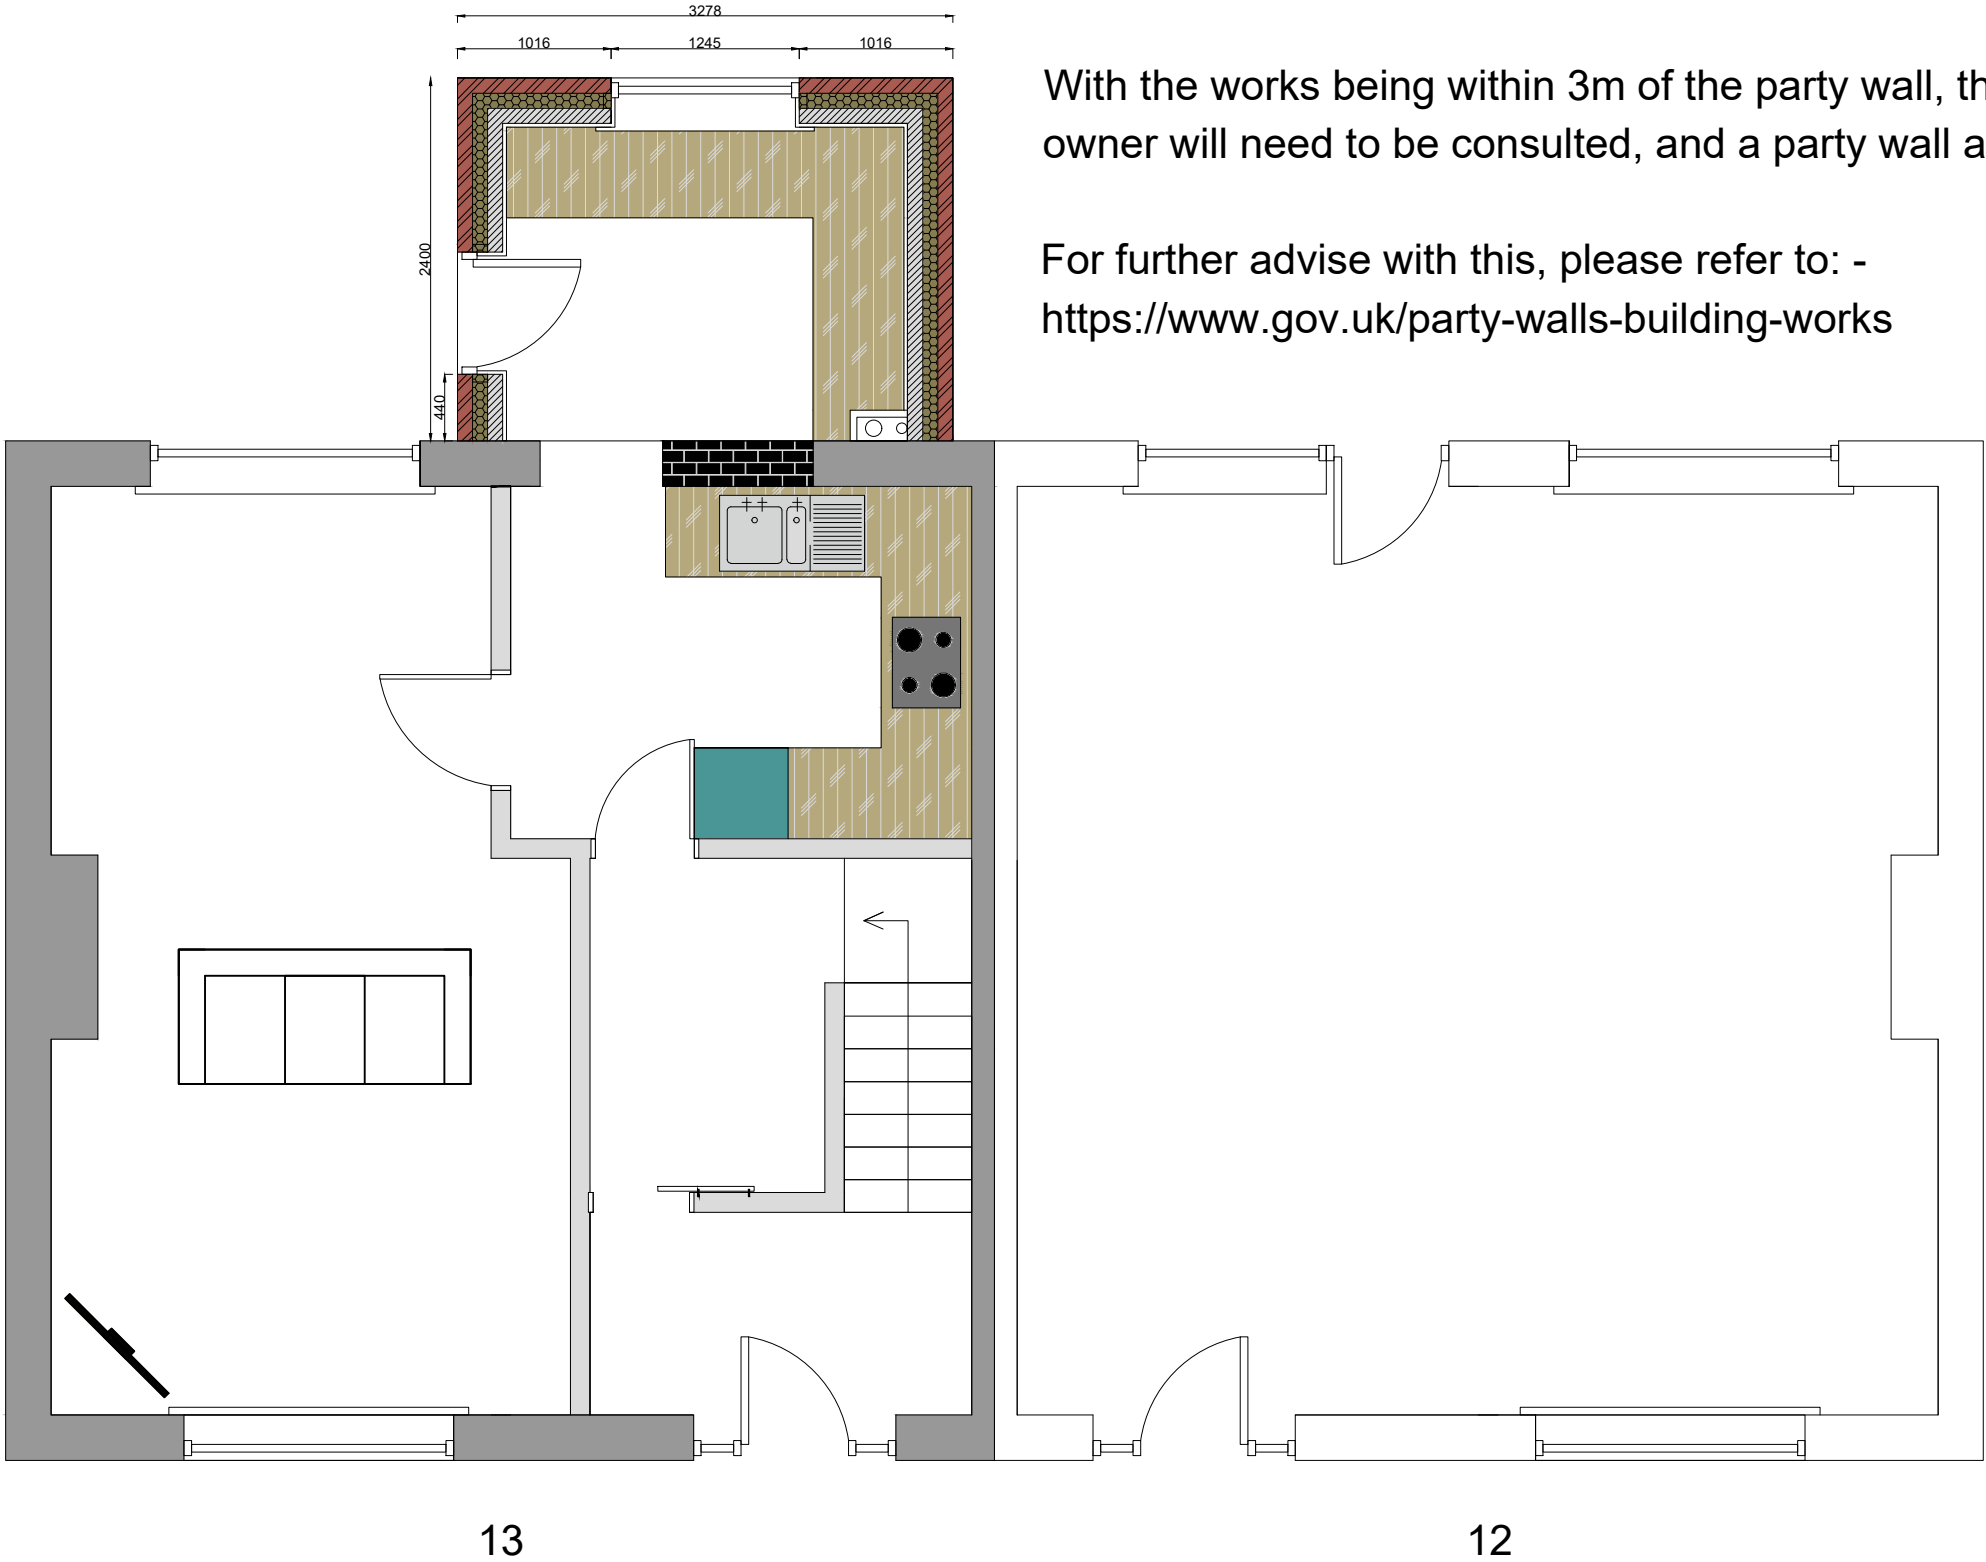

Proposed Ground Floor Plans

| |
|---|
| Project: - 13 Castle View, Barnsley, S70 5QX |
| Sheet Title: - Proposed Plans |
| Sheet Number: - E013CV - PP-03 |
| DATE 11.09.2021 1:50 |
| MH Architectural & Project Management t: 07710540271 e: markhellewell88@gmail.com |