
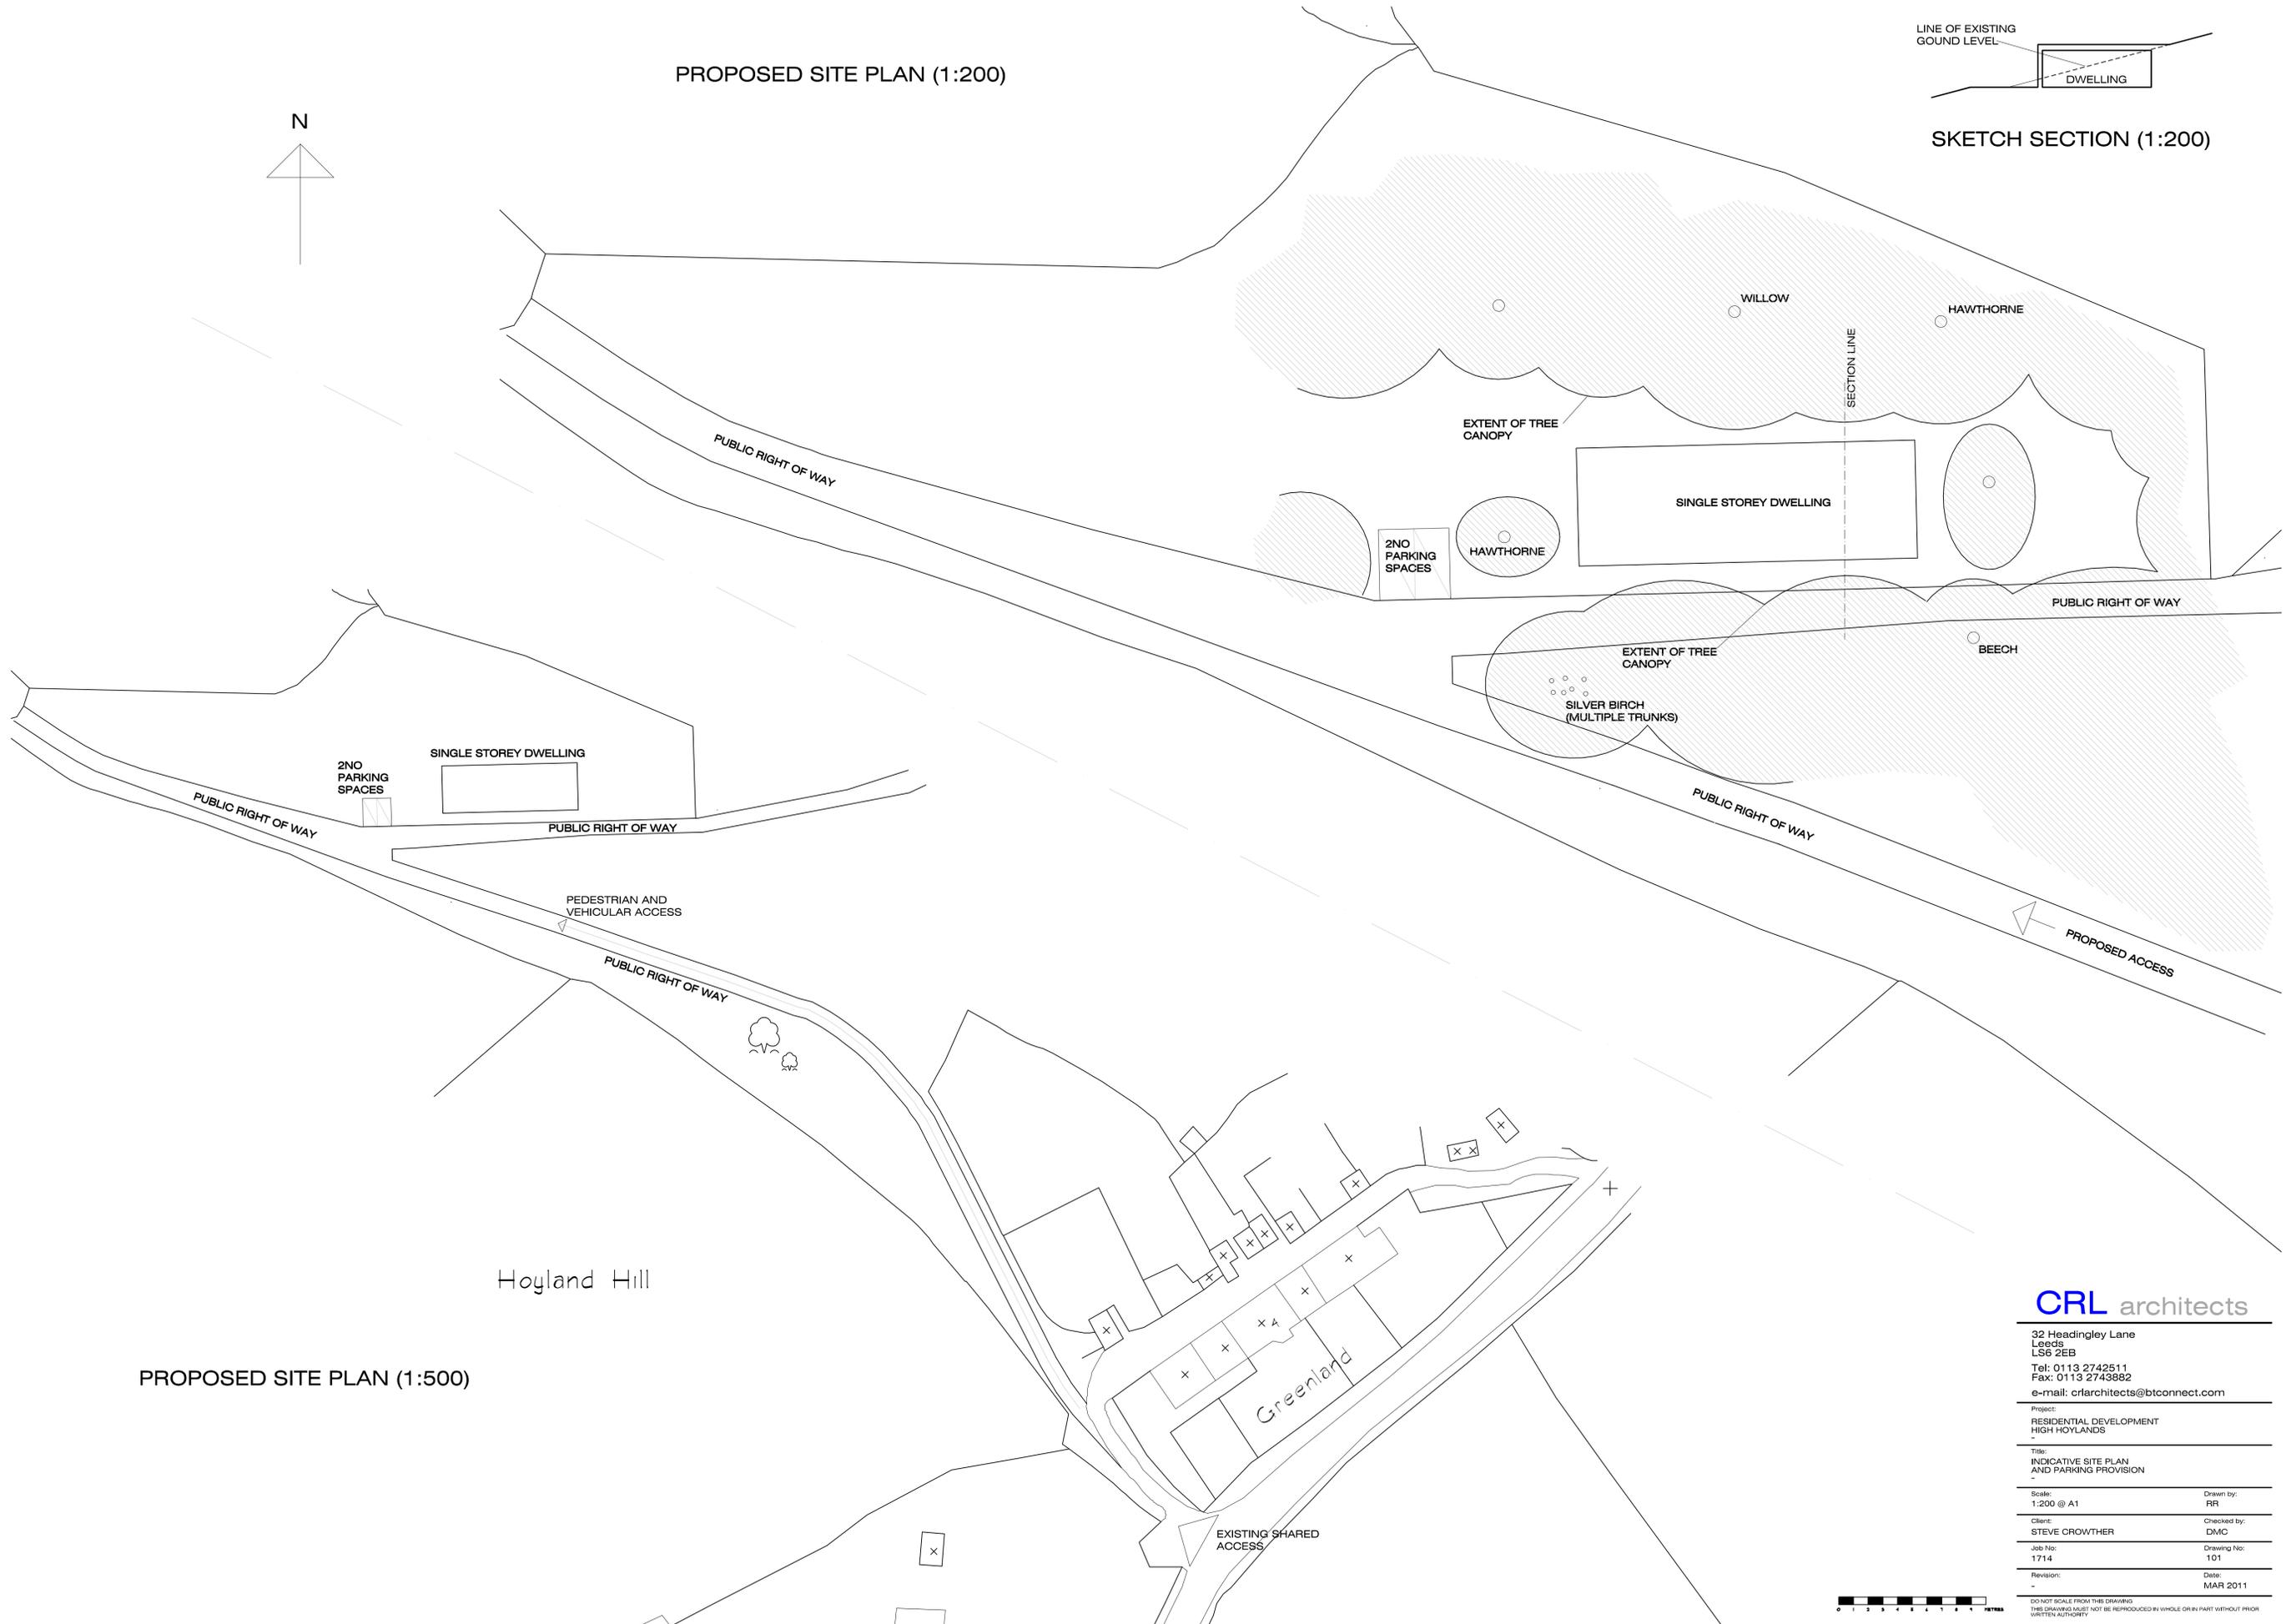


PROPOSED SITE PLAN (1:200)

LINE OF EXISTING GROUND LEVEL
DWELLING
SKETCH SECTION (1:200)

 

PROPOSED SITE PLAN (1:500)

CRL architects

32 Headingley Lane
Leeds
LS6 2EB
Tel: 0113 2742511
Fax: 0113 2743882
e-mail: crlarchitects@btconnect.com

Project:
RESIDENTIAL DEVELOPMENT
HIGH HOYLANDS

Title:
INDICATIVE SITE PLAN
AND PARKING PROVISION

Scale:
1:200 @ A1

Drawn by:
RR

Client:
STEVE CROWTHER

Checked by:
DMC

Job No:
1714

Drawing No:
101

Revision:
-

Date:
MAR 2011



DO NOT SCALE FROM THIS DRAWING
THIS DRAWING MUST NOT BE REPRODUCED IN WHOLE OR IN PART WITHOUT PRIOR
WRITTEN AUTHORITY