


NOTE: ALL DIMENSIONS SHOWN ARE PROVISIONAL DIMENSIONS ONLY & SHOULD NOT BE READ AS EXACT MEASUREMENTS. THESE MAY NEED TO BE ALTERED DUE TO SITE CONSTRAINTS/ INSPECTION THE DRAWINGS AND DESIGN ARE THE COPYRIGHT OF YCP LTD & SHOULD NOT BE RE-PRODUCED WITHOUT PRIOR PERMISSION




SOUTH WEST ELEVATION



NORTH EAST ELEVATION

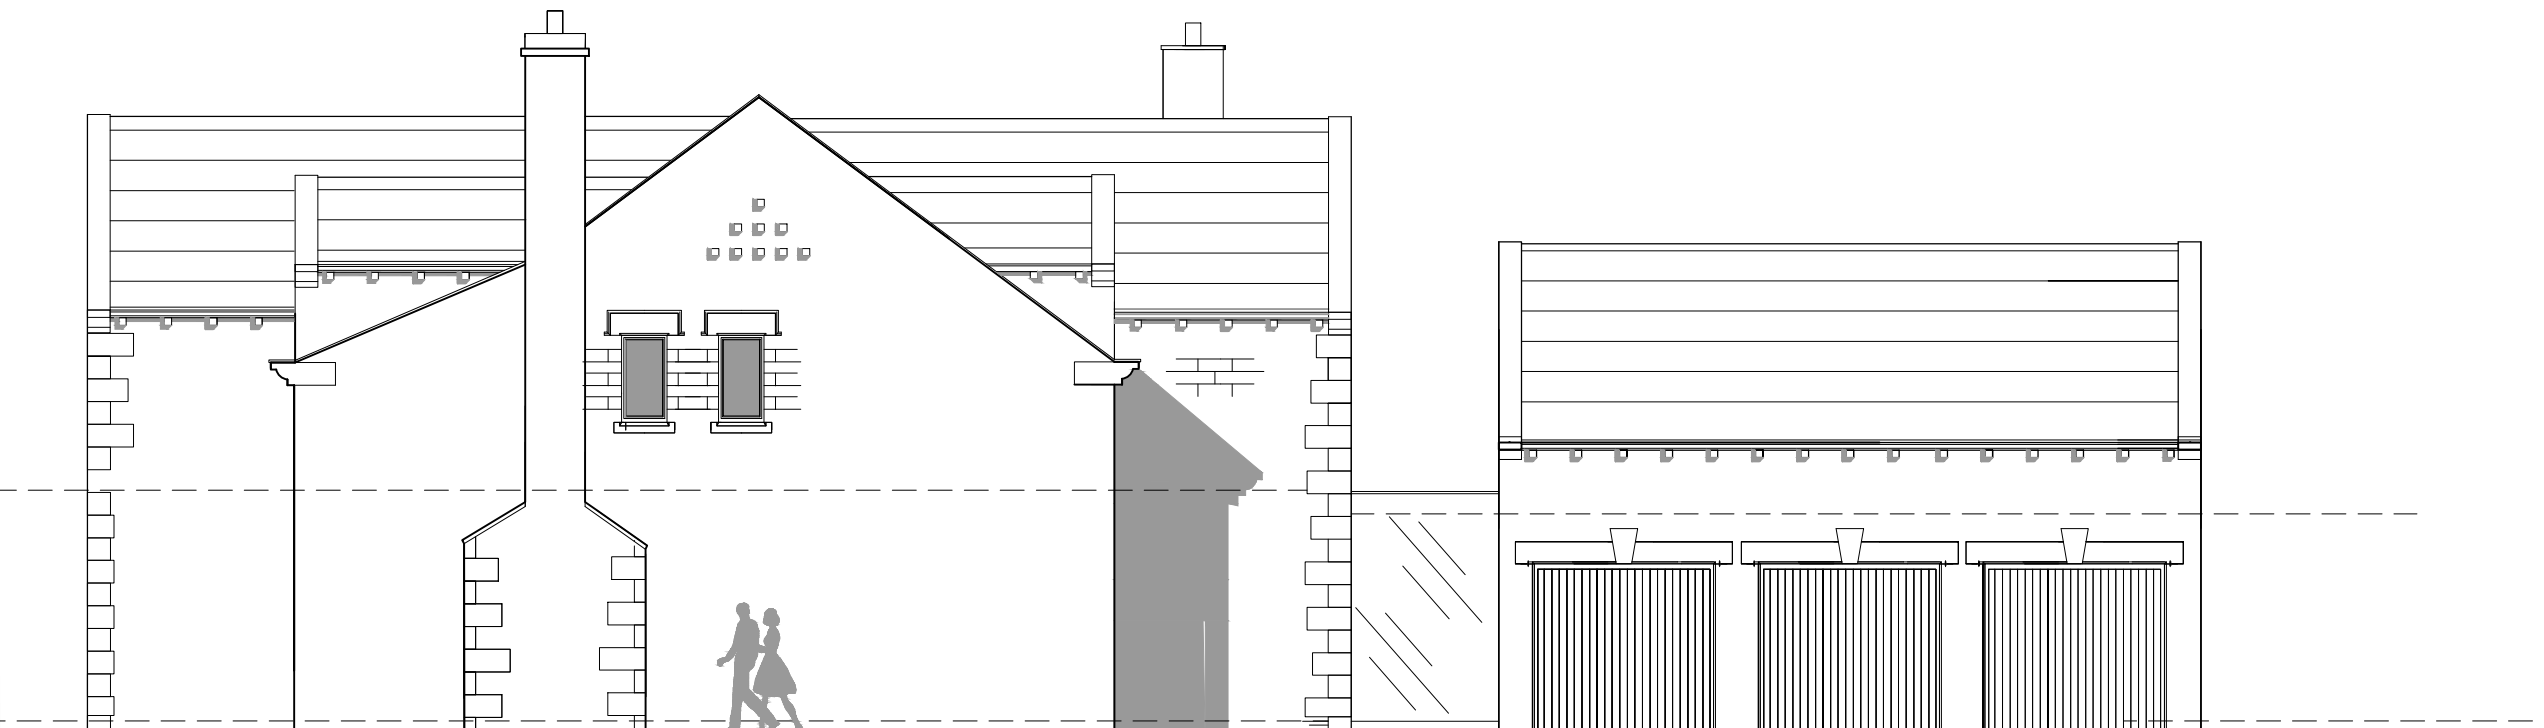


SOUTH EAST ELEVATION

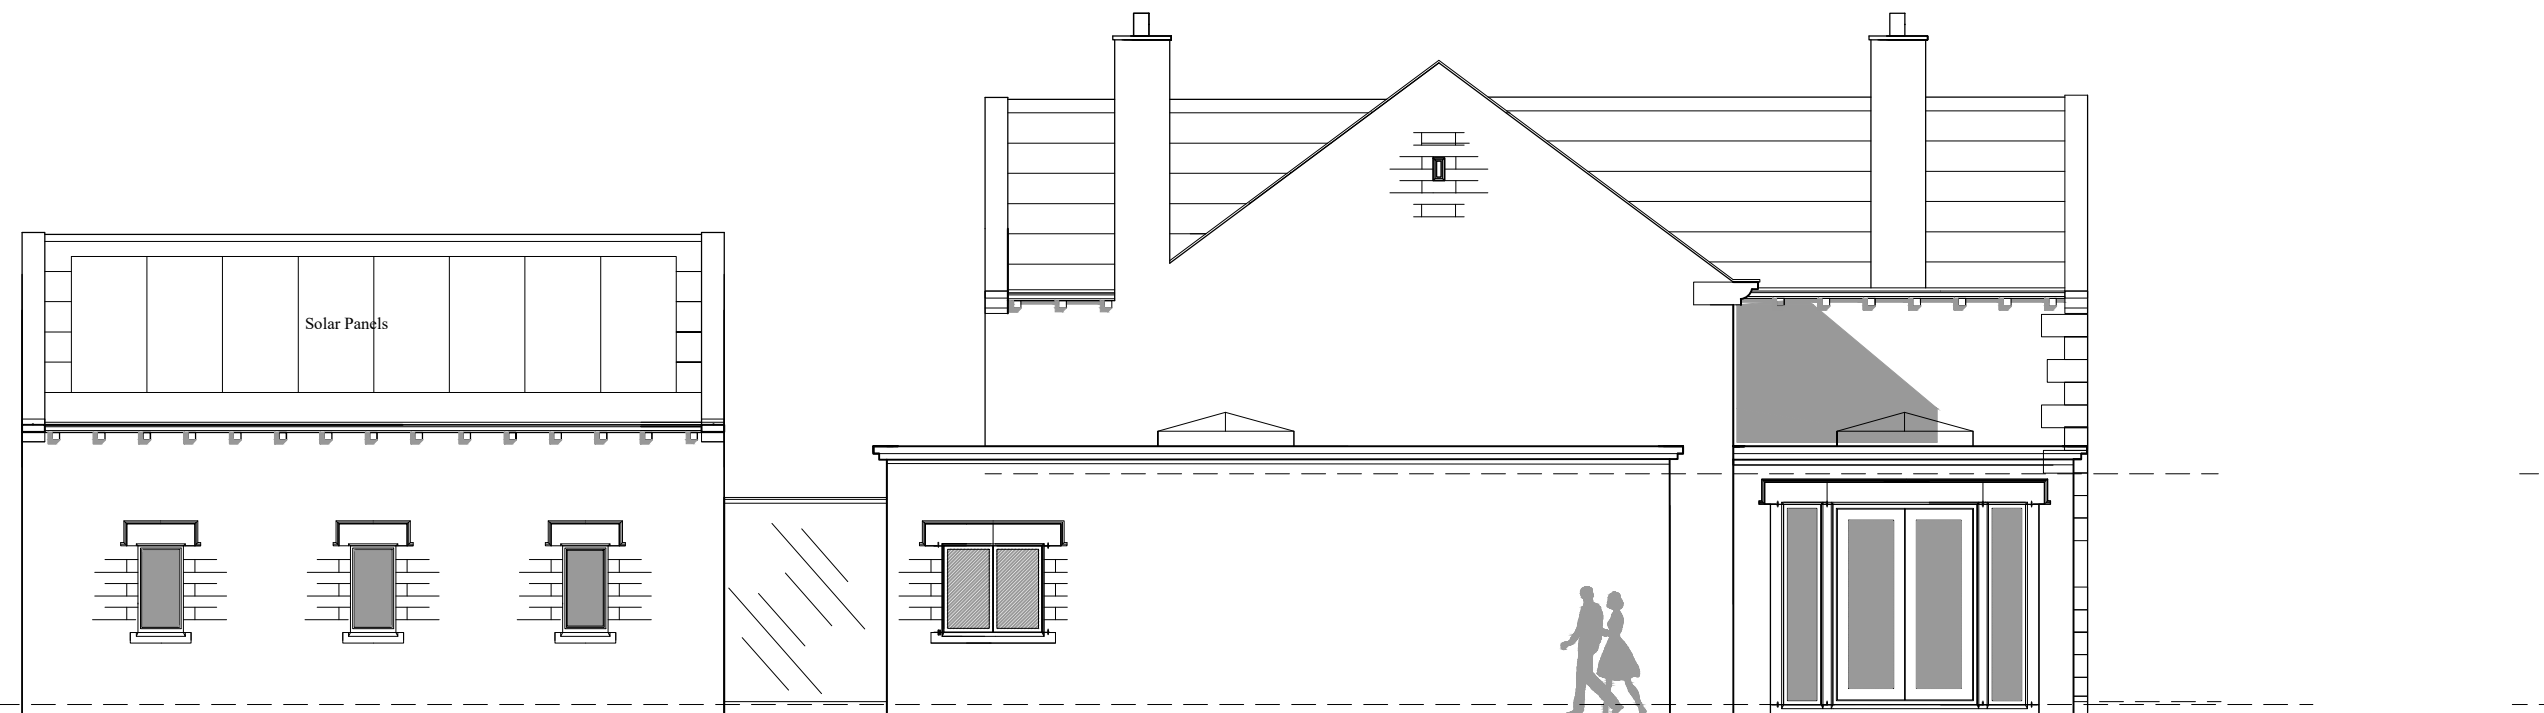

NORTH WEST ELEVATION



GROUND FLOOR PLAN

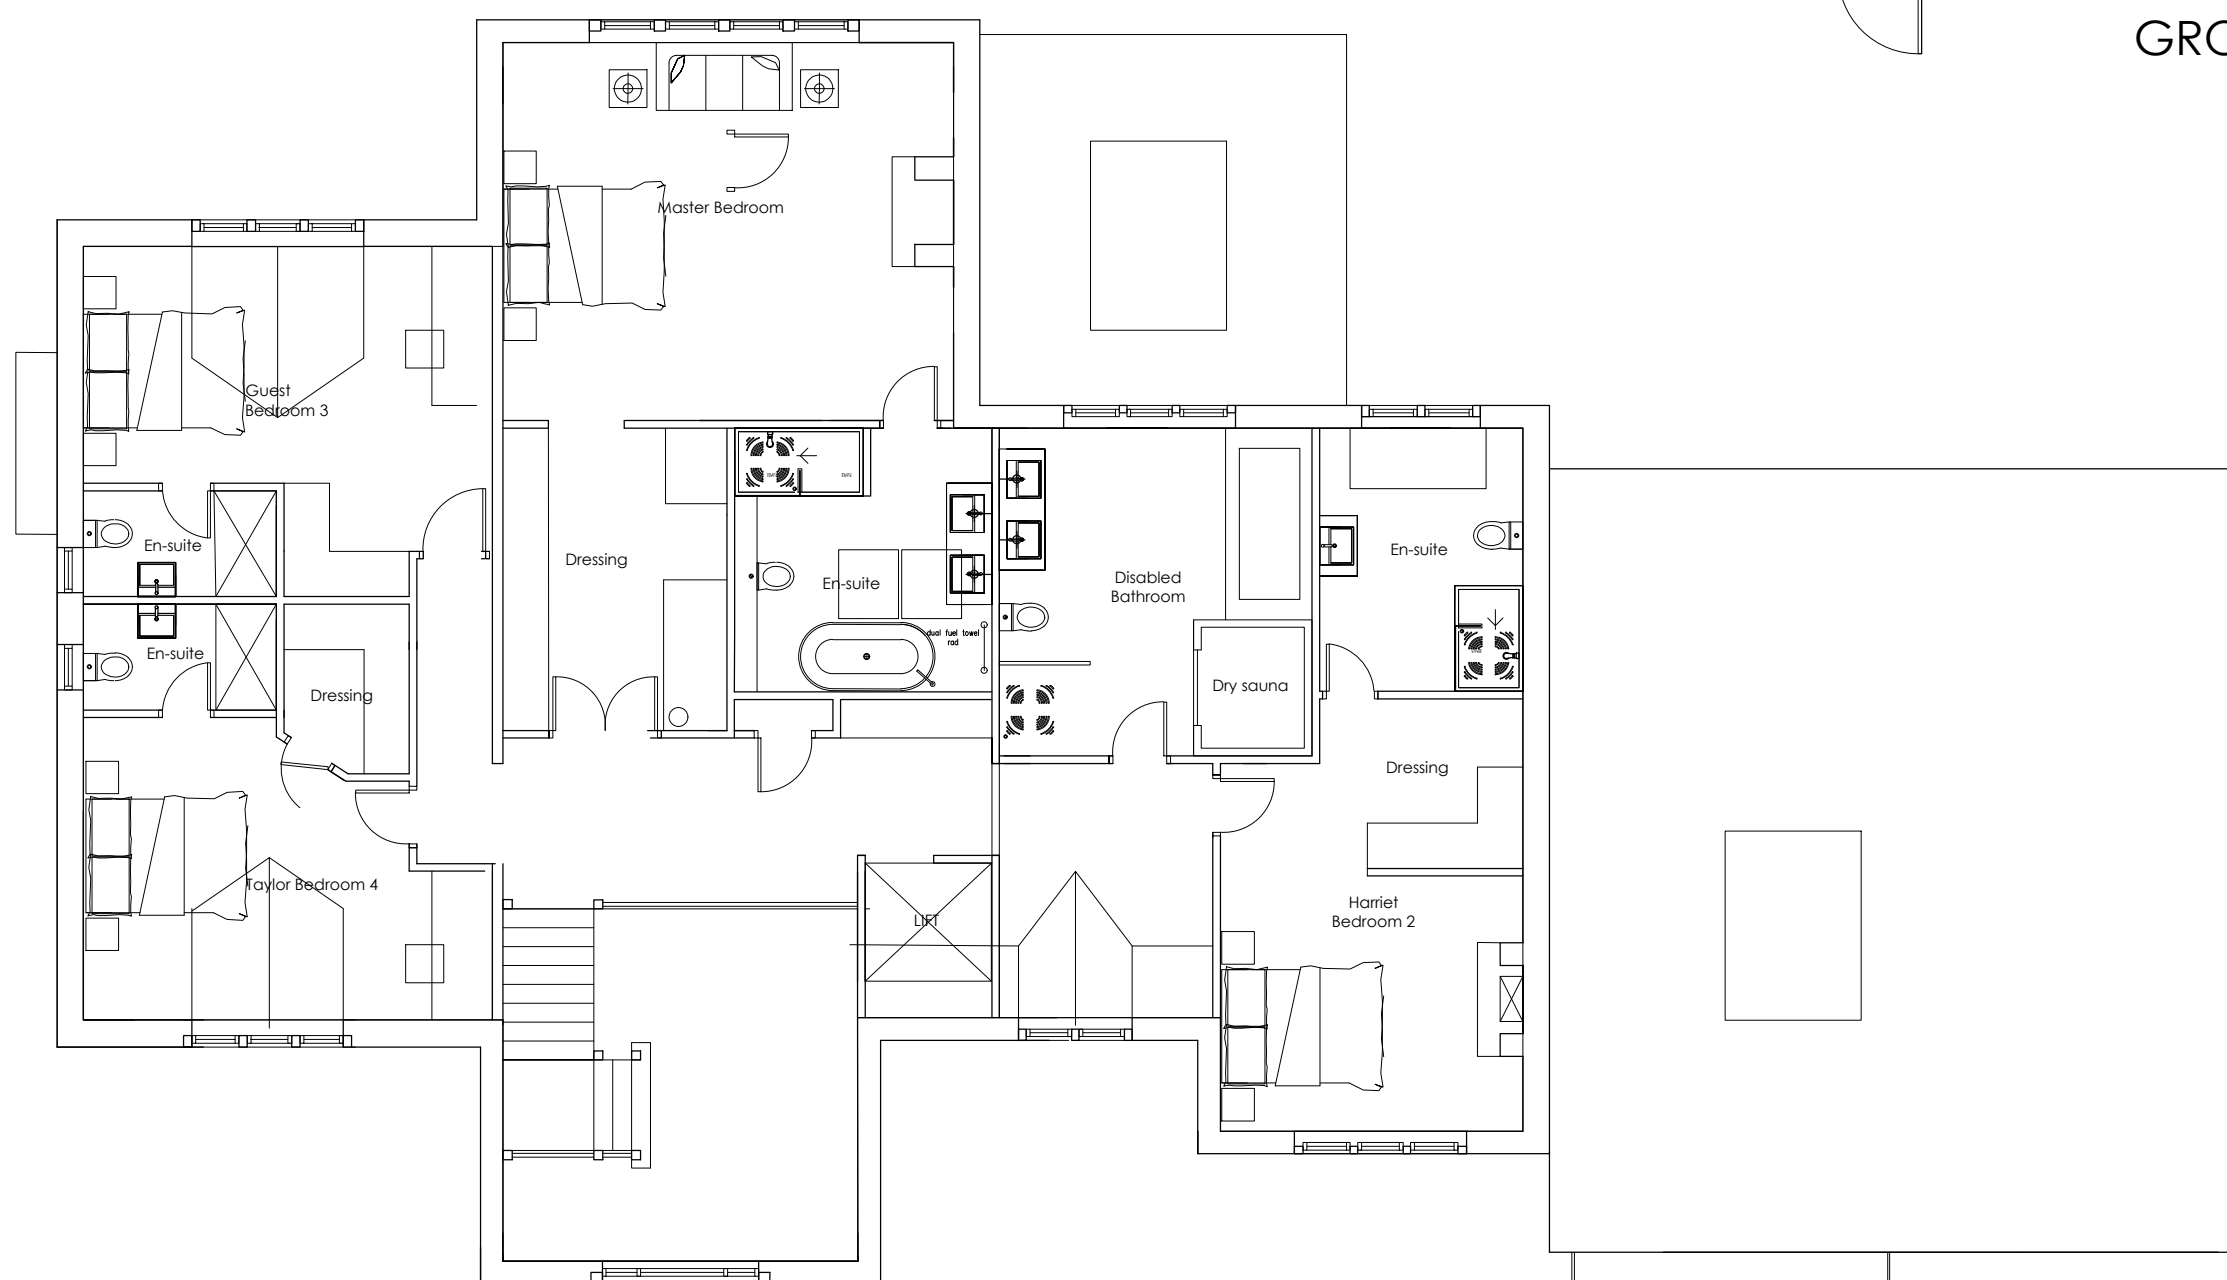

FIRST FLOOR PLAN

DRAWING DESCRIPTION
PLOT 5 PROPOSED FLOOR PLANS
AND ELEVATIONS

JOB TITLE
ROYD MOOR FARM, ROYD MOOR
ROAD THURLSTONE

CLIENT
KINGSMAN HOMES

DRAWN BY
DATE
JULY 2025
CHECKED

SCALE 1:100 @ A1
DRAWING NO.
2036-00-05
REVISION
H



L'Arche Developments (Overseas) Ltd
11 The Arcade
The Old Rectory
100-101
Company Registration No: 11010101
Company Number: 0175720483 & Extra Number: 0175720440