




Section 1:100

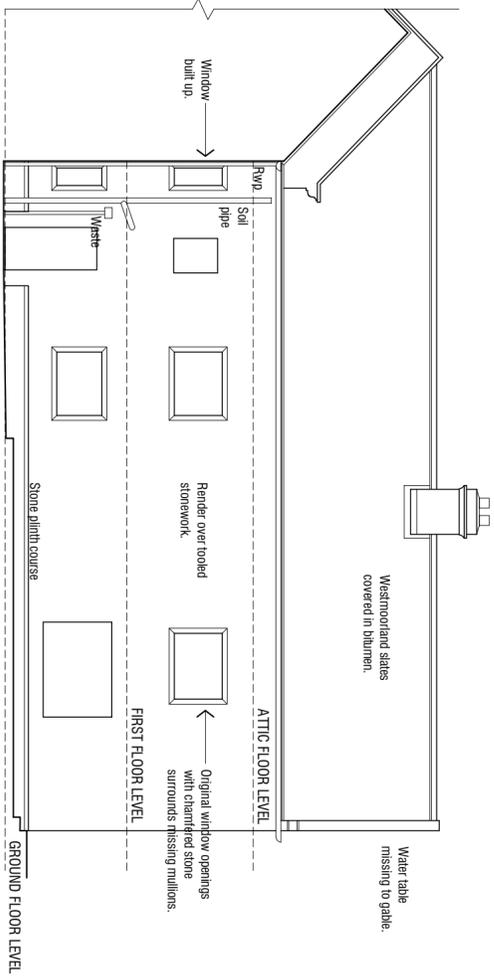


North Elevation 1:100

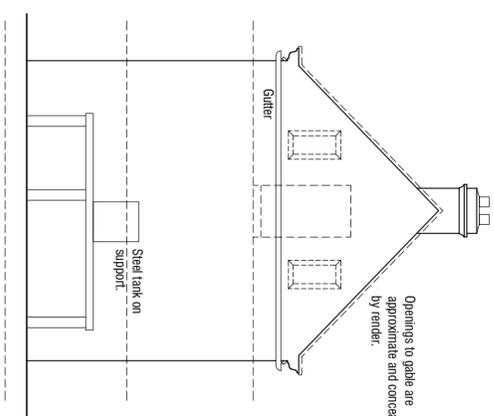


West Elevation 1:100

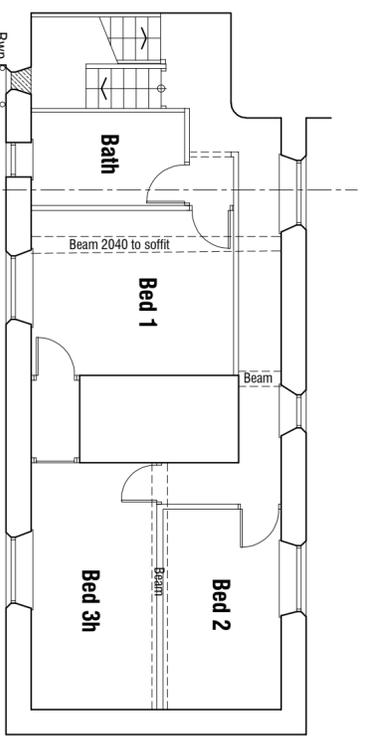


First Floor Plan 1:100

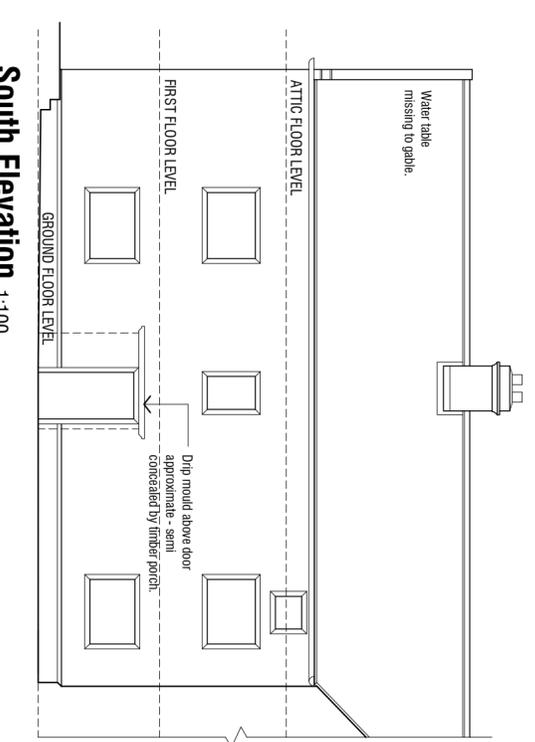

South Elevation 1:100

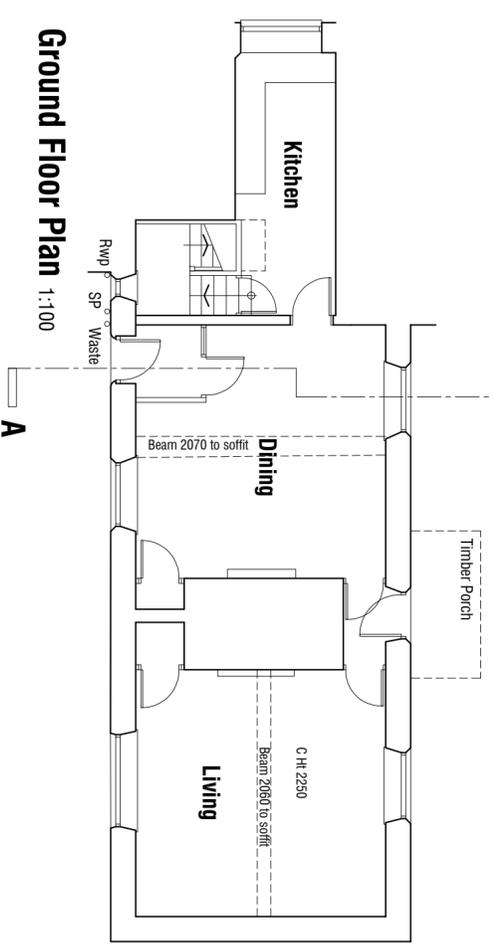

Ground Floor Plan 1:100

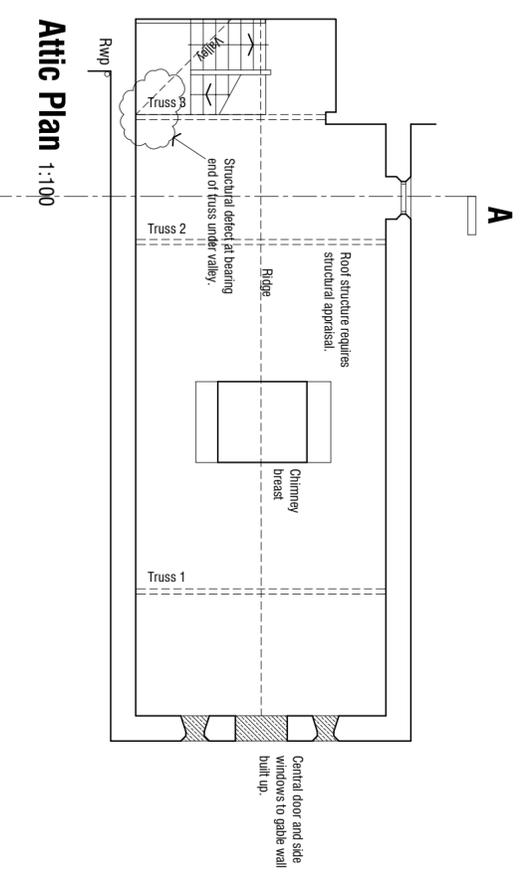

Attic Plan 1:100

Malt Kiln Farm  
104 High Street  
Royston  
Barnsley

**SURVEY**  
**FARMHOUSE**

architectural design and building consultants  
 mboothdesign

Fairfield House  
Barnesall Close Barnsley  
S70 2FL  
T: 01226 286256  
M: 07781 898300  
E: mark@mboothdesign.co.uk

Scale 1:100 @ A2 Drawn MJB  
Date June 2019 Ref. 17.27  
Dwg No. S2 Rev.

Copyright mboothdesign. All dimensions in millimetres unless otherwise stated.  
Dimensions for setting out in existing buildings are to be checked and verified on site.