
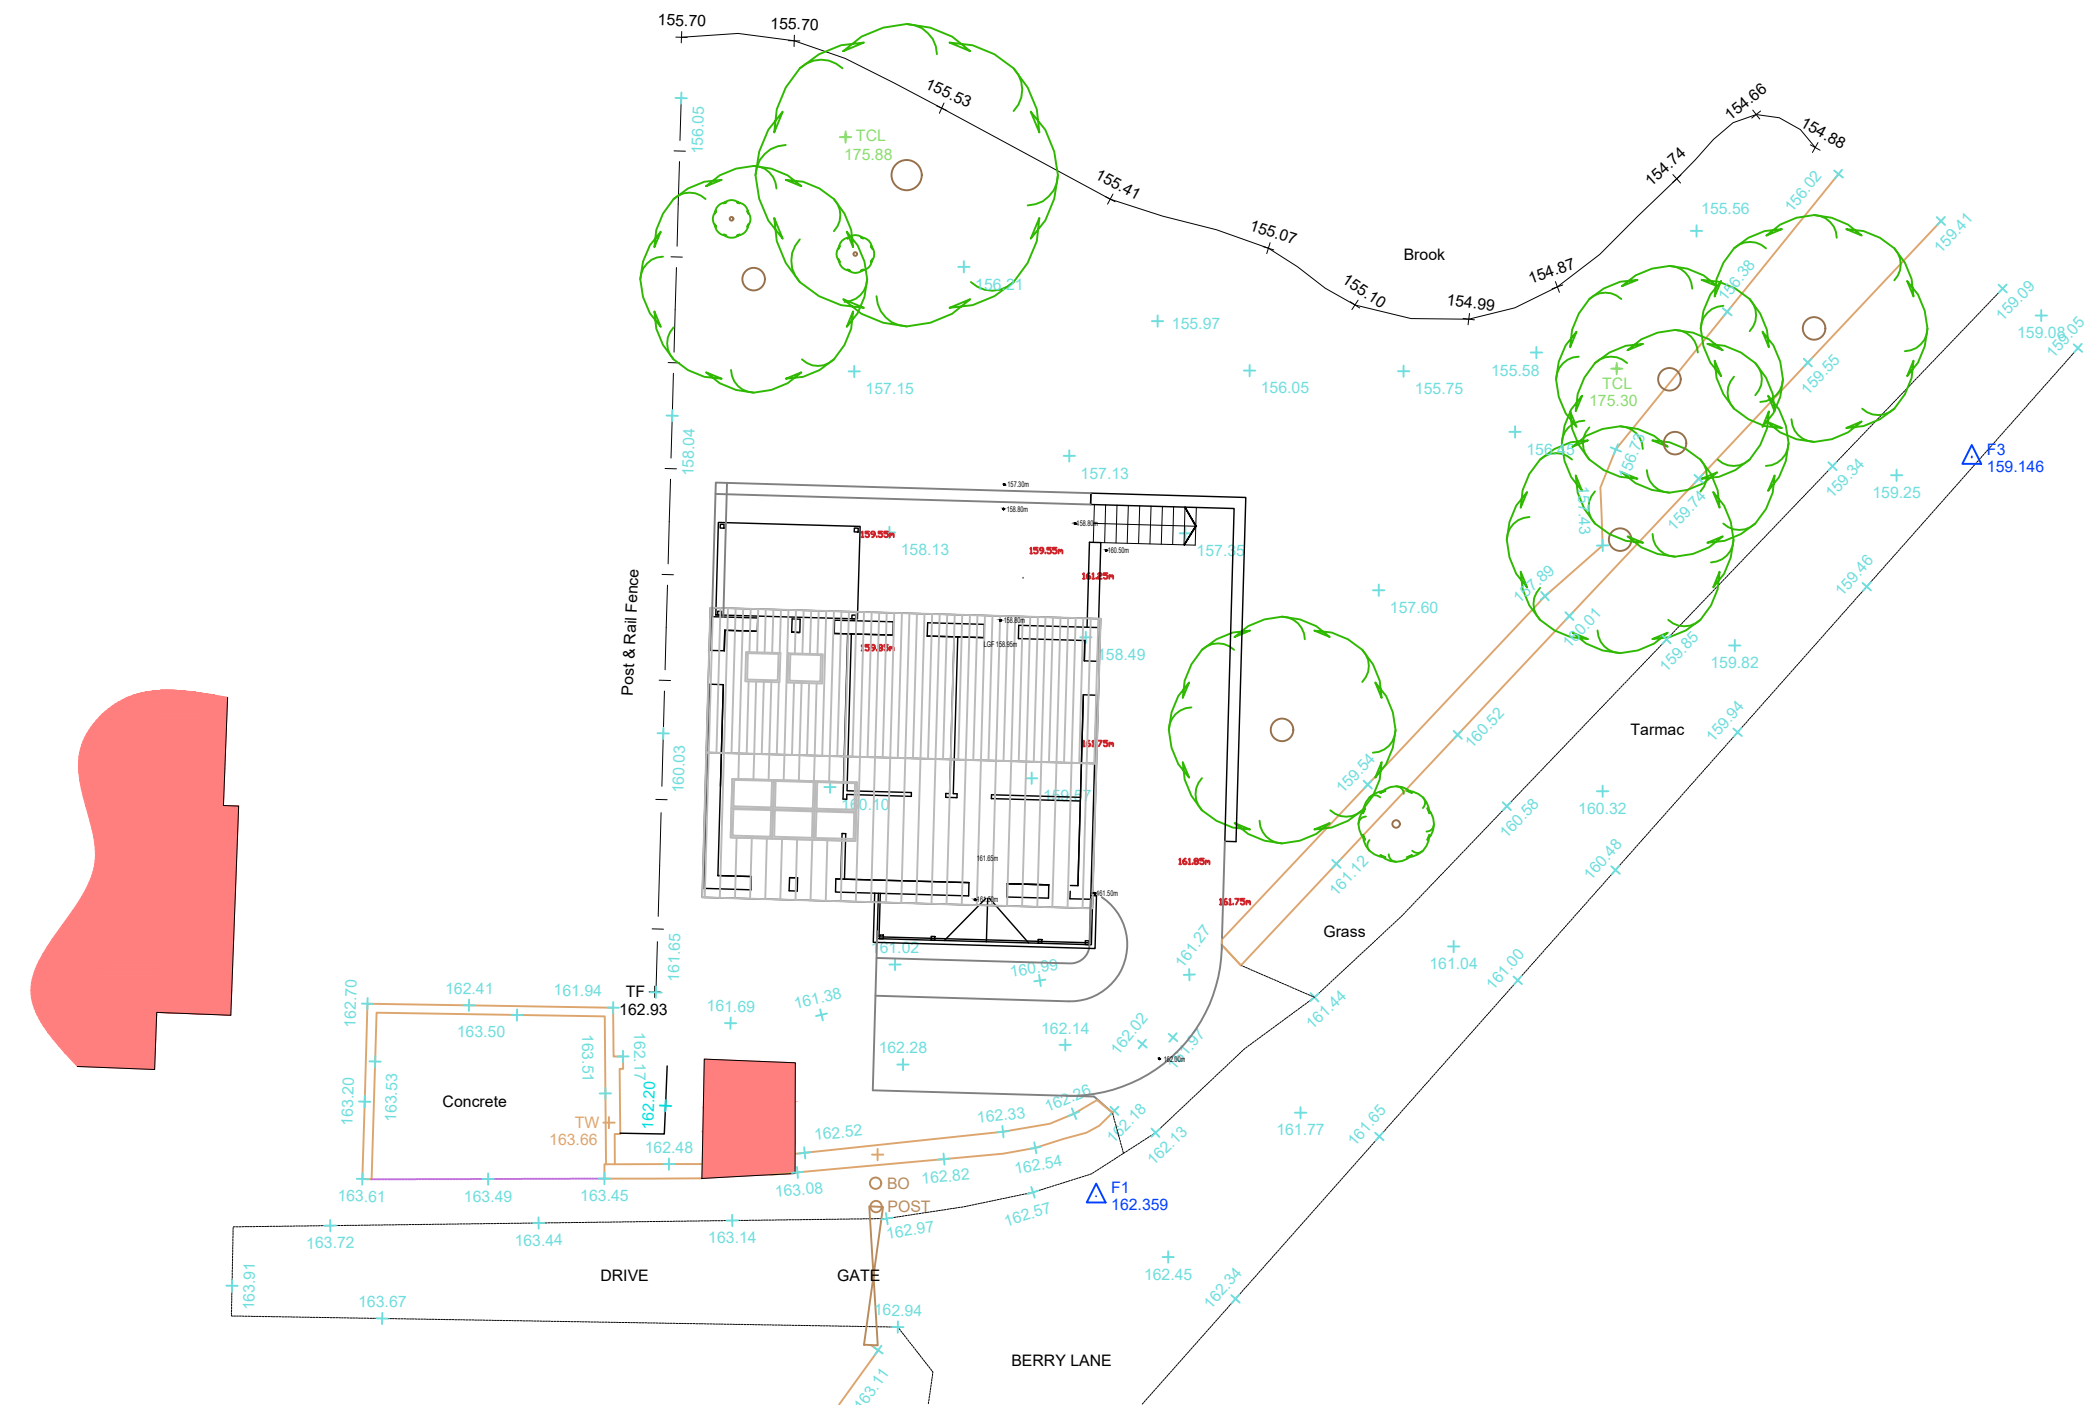


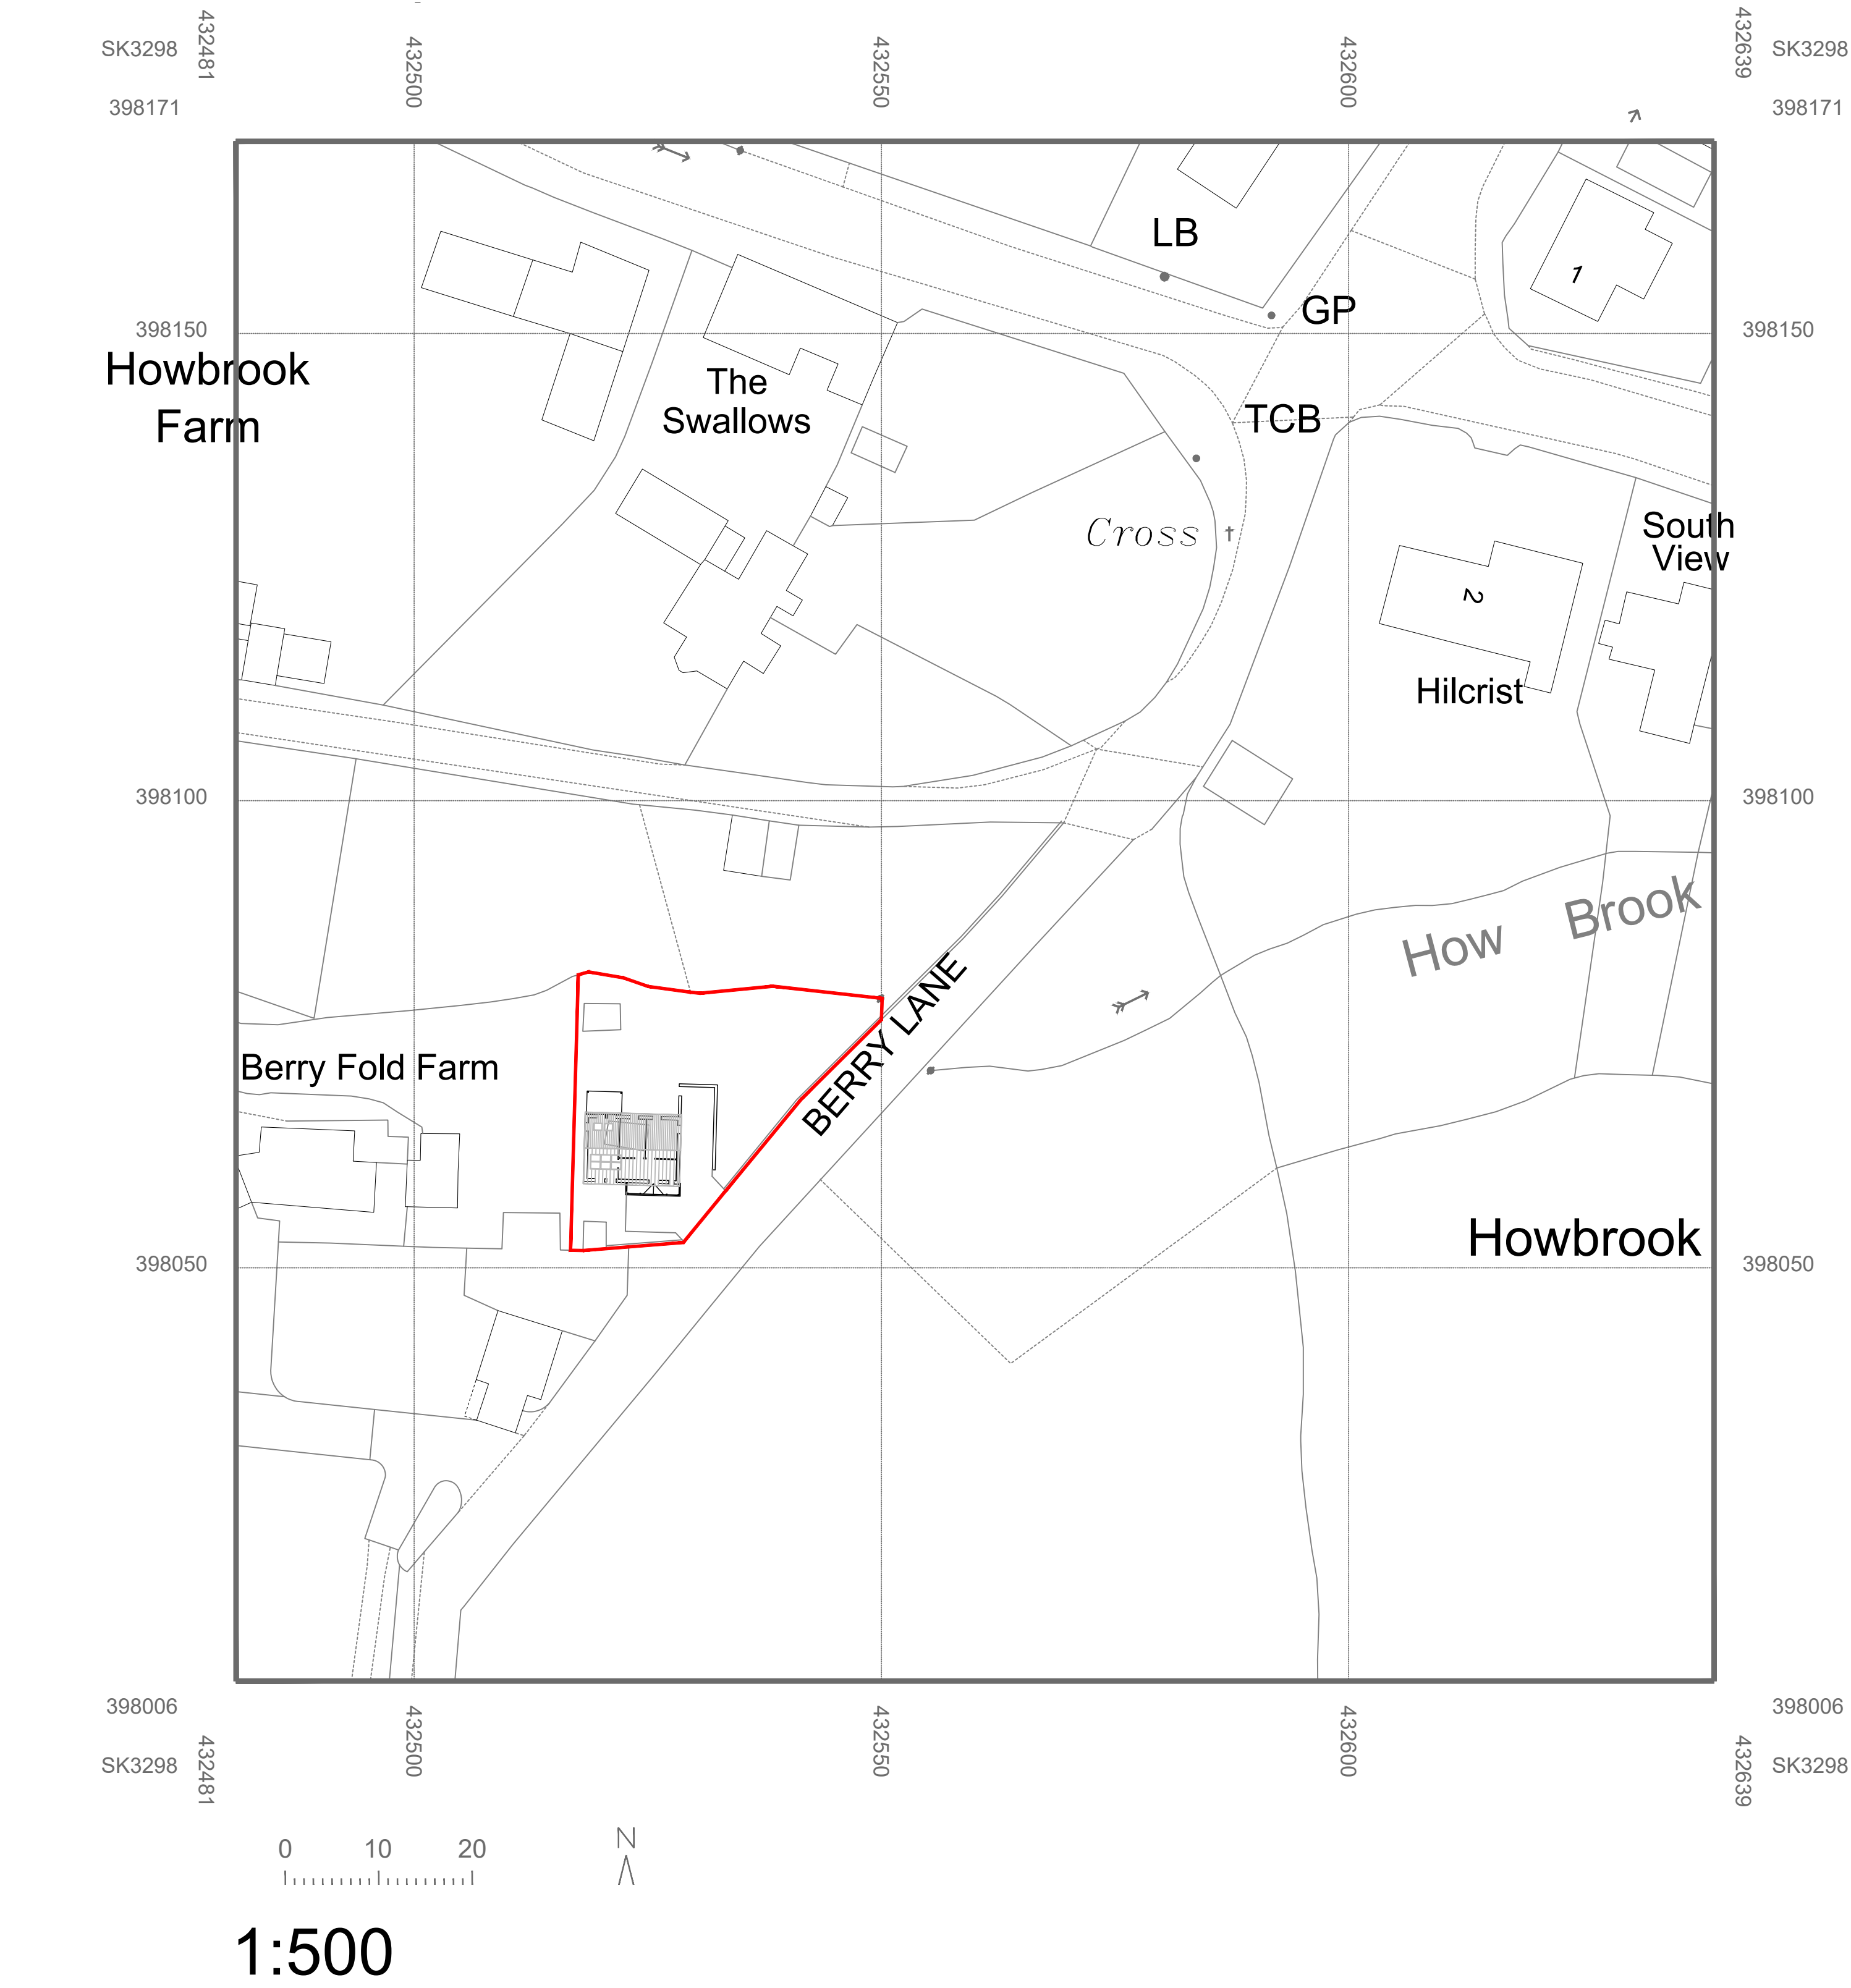

BERRY LANE,
HOWBROOK

The copyright of this drawing is vested with The Cross Family Ltd t/a Cross and Cross and must not be copied or reproduced without the consent of the company.

Rev.	Description	Date	Draw.	Chk.
------	-------------	------	-------	------

LOCATION AND TOPO SITE PLANS

CROSS & CROSS

Hope Works, 25, Mowbray St, Sheffield, S3 8EL

Project:
HOWBROOK

Client:
SCOTT WARD

Drawing Status:
PLANNING

Drawing No. HB-PA-001		Revision 0000	
Drawn DBC	Checked -	Paper Size A1	Scale 1:200 / 1:500
Date 15/10/2025			