


**EXISTING FRONT ELEVATION**  
SCALE 1:50

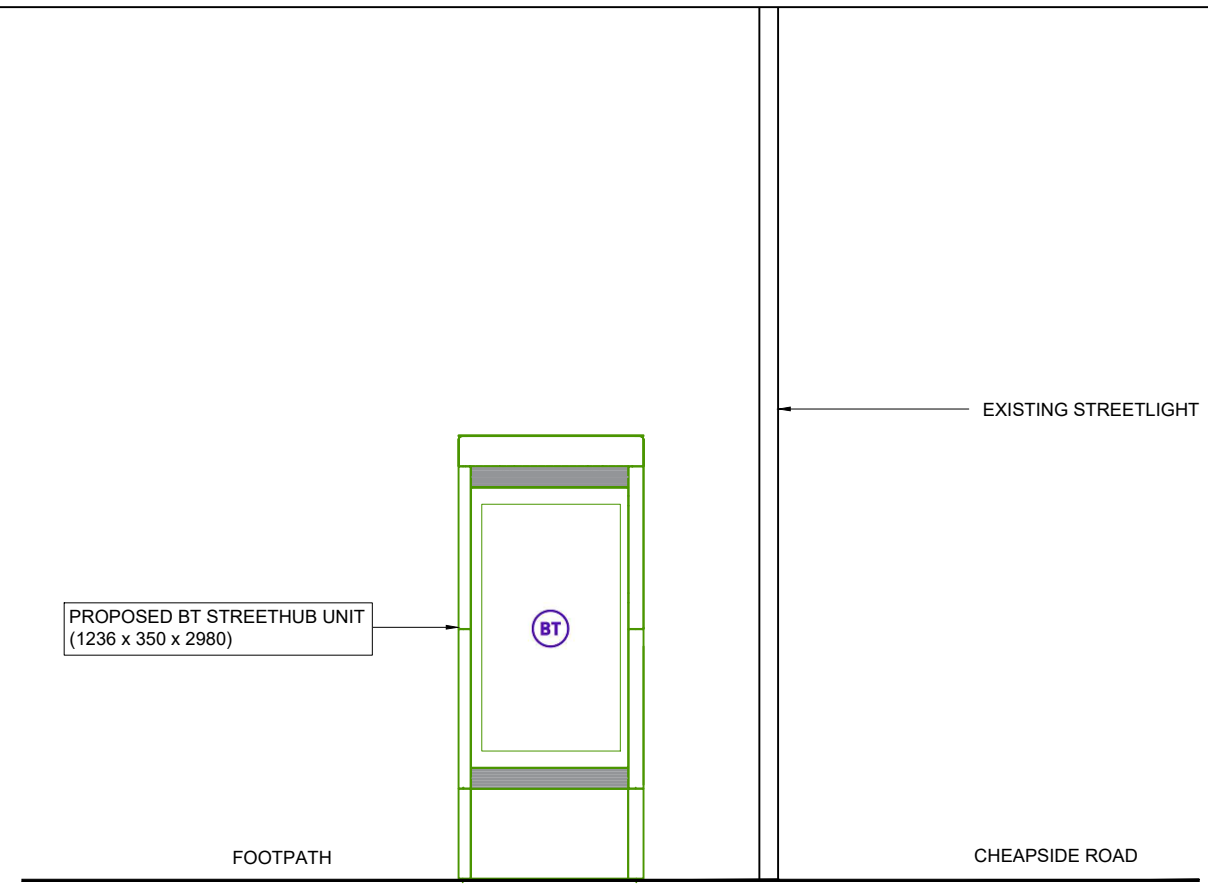


**PROPOSED FRONT ELEVATION**  
SCALE 1:50


**GENERAL NOTES**  
Use written dimensions only, do not scale from drawing. Use latest revision of all referenced information.

LAT 53.552180 LONG -1.479817

Rev	Date	Description	Drawn	Chkd
A	29-08-2025	New BT Streethub Structure	PSB	ABH

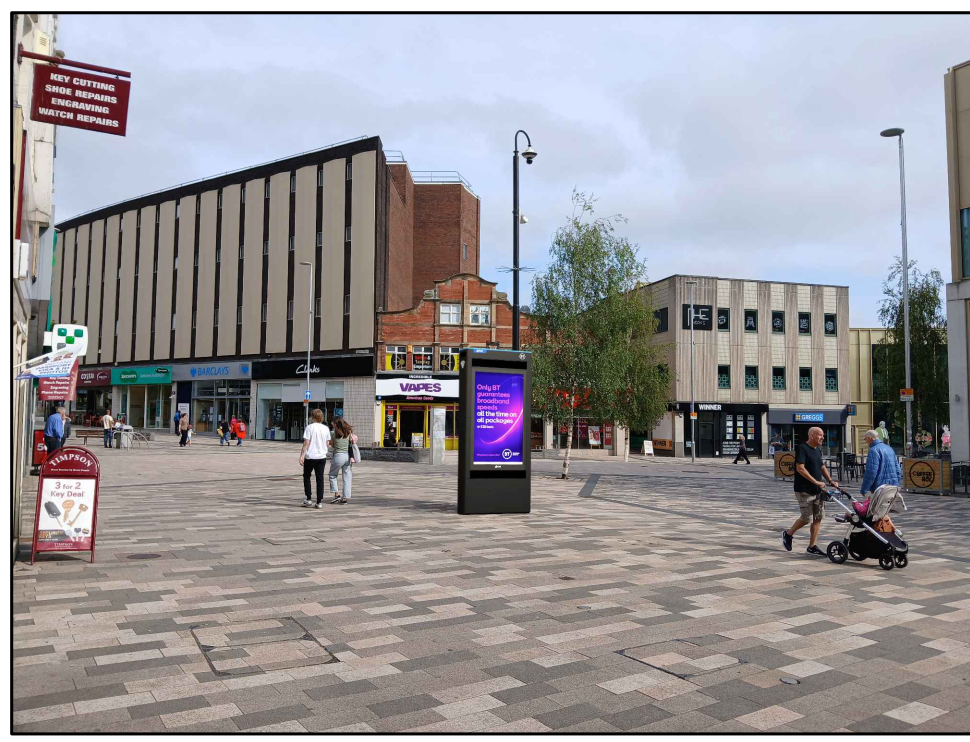

**PROPOSED PHOTOMONTAGE**  
NTS

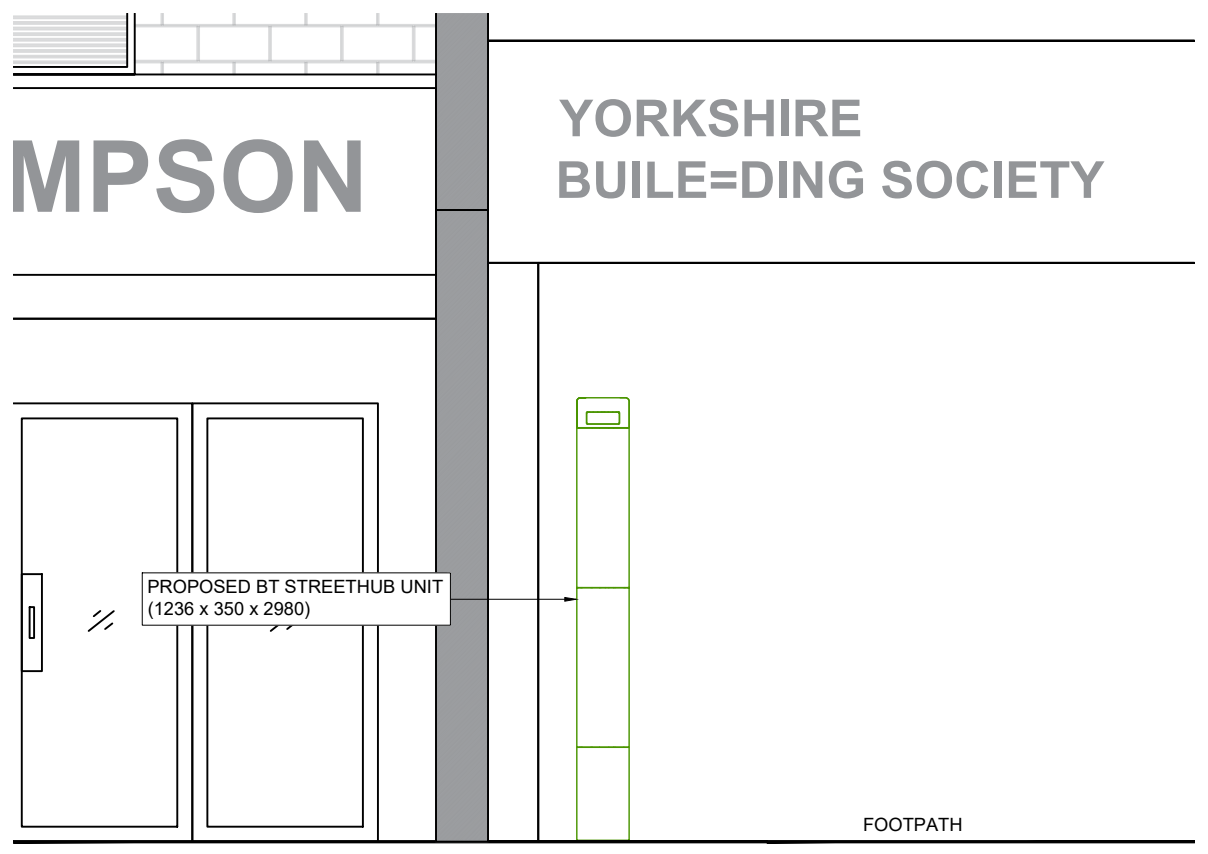

**PROPOSED SIDE ELEVATION**  
SCALE 1:50



Drg Status  
PLANNING

Cell No. & Name  
3-BNY004

Site Name & Address  
Pavement o/s 14-16  
Cheapside, Barnsley, S70  
1RR

Drawing Title  
SITE LOCATION MAPS

Scale 1:50 Date 29-08-2025

Drawn By PSB Checked By ABH

Drawing Number 003 Revision A