




SIDE ELEVATION (R)

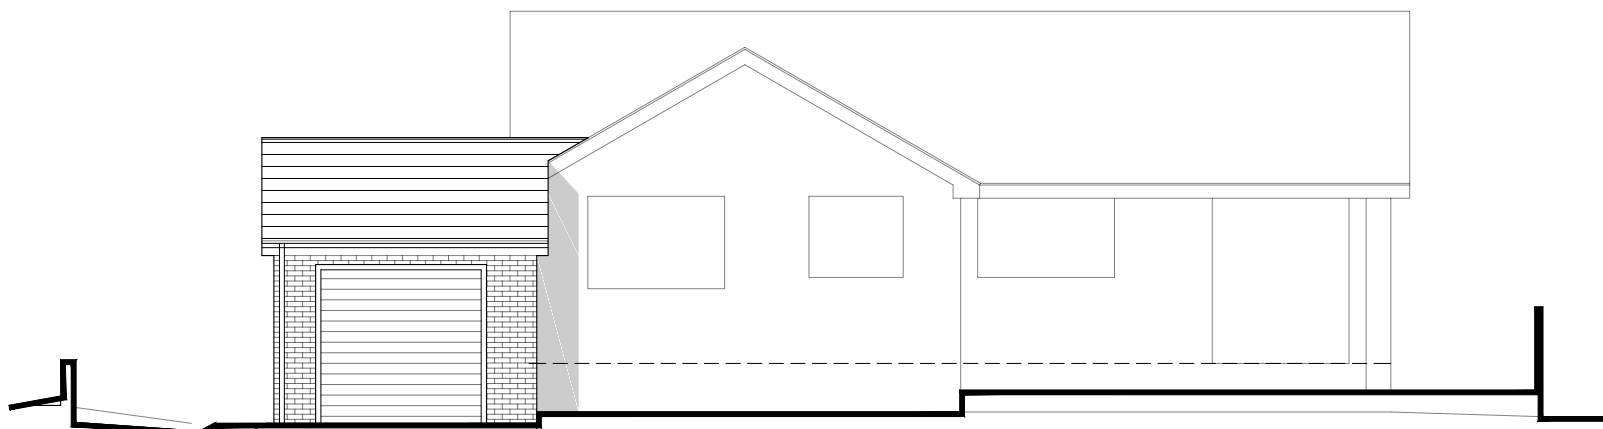


REAR ELEVATION

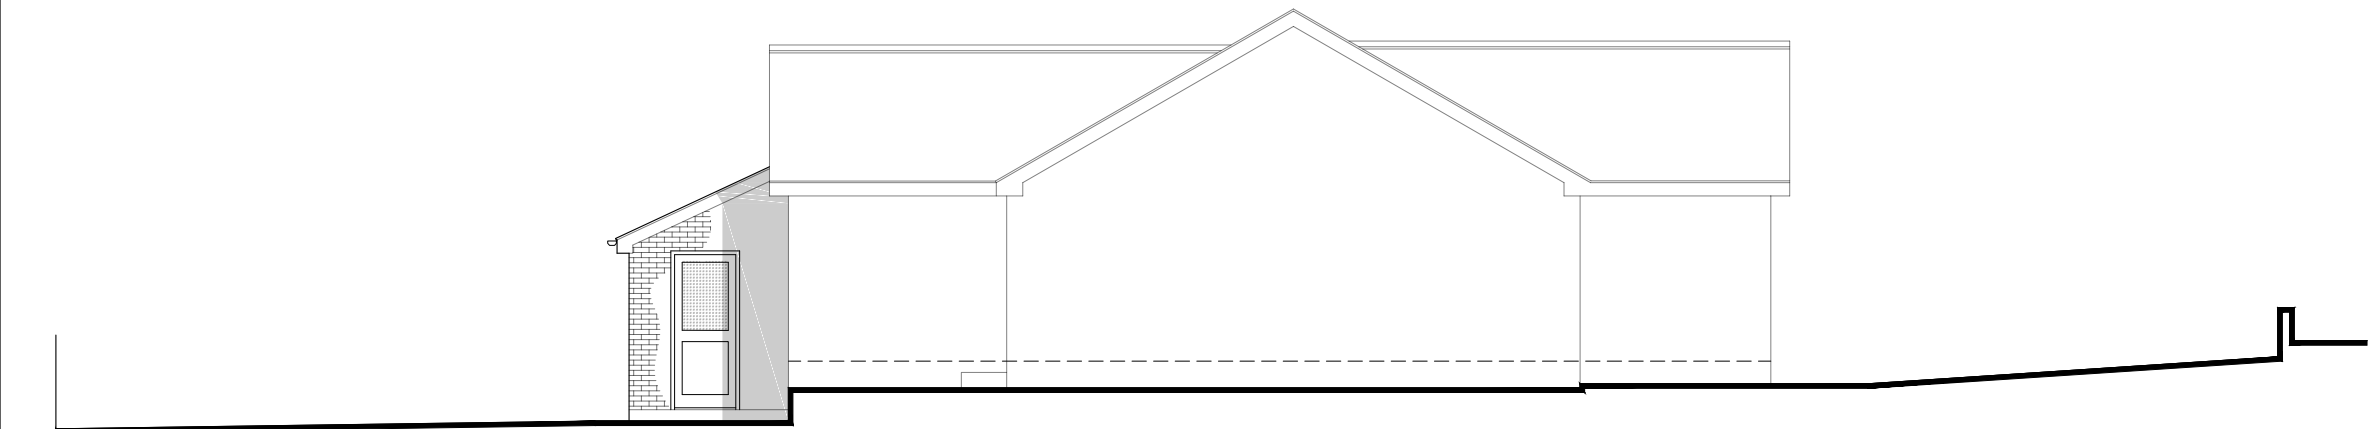


SIDE ELEVATION (L)

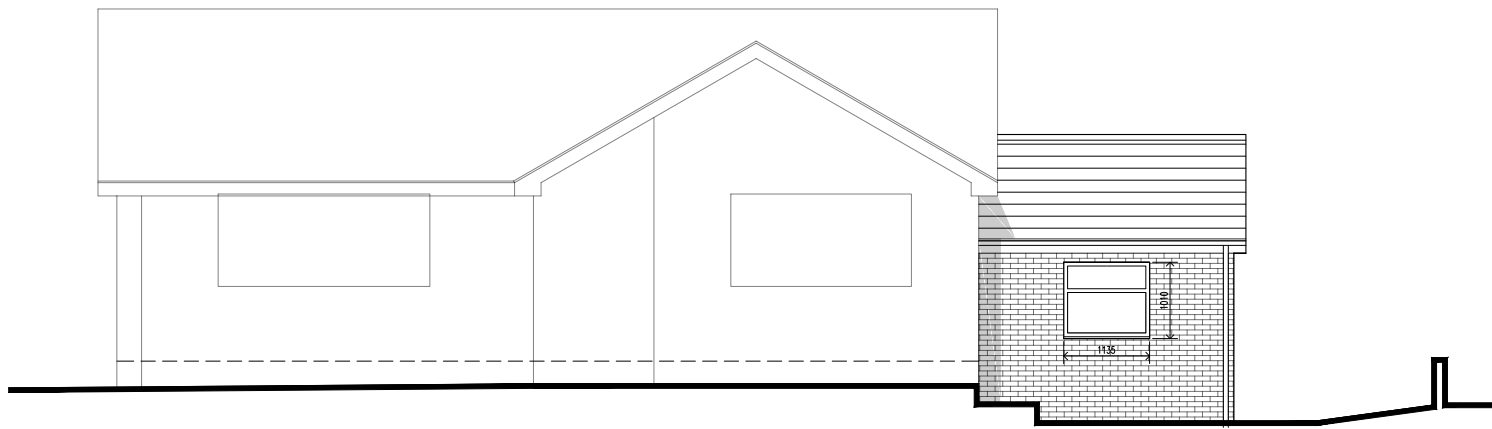


FRONT ELEVATION

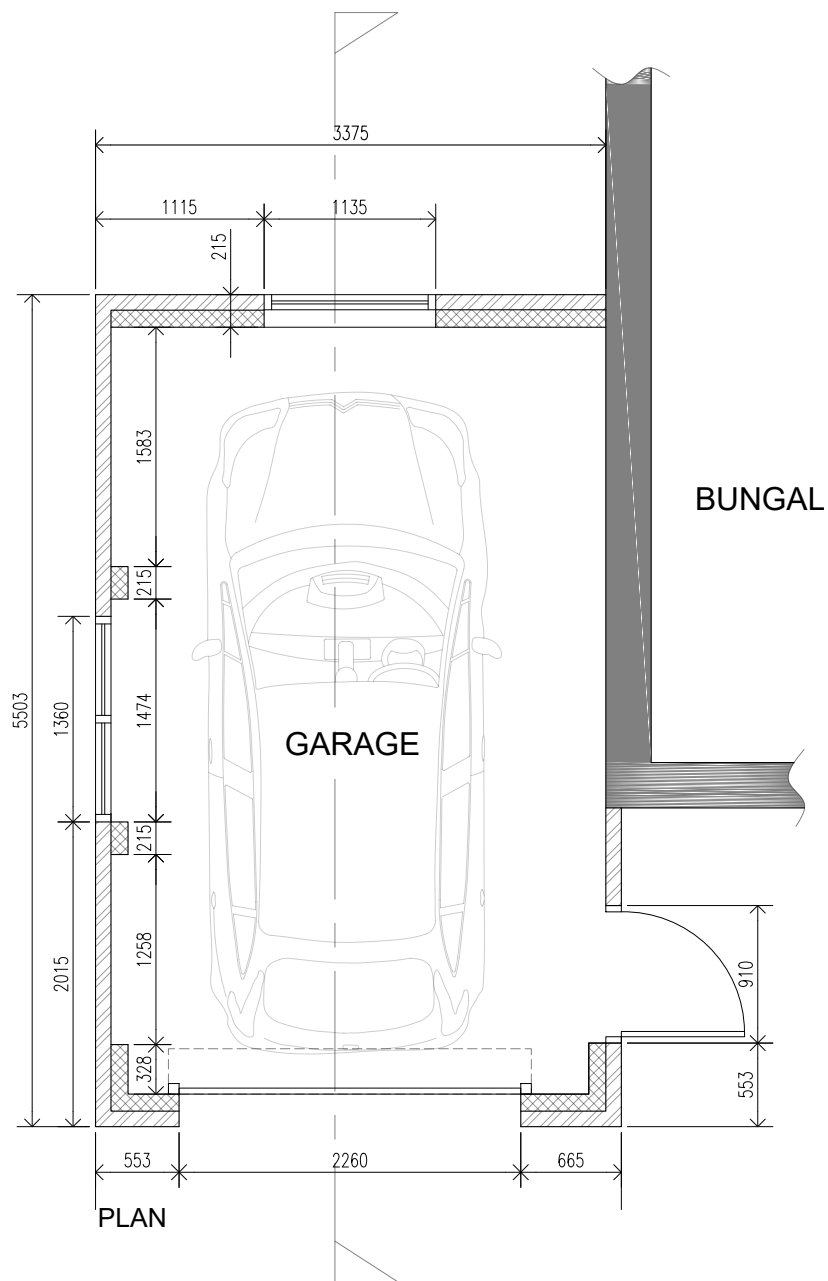


PLAN

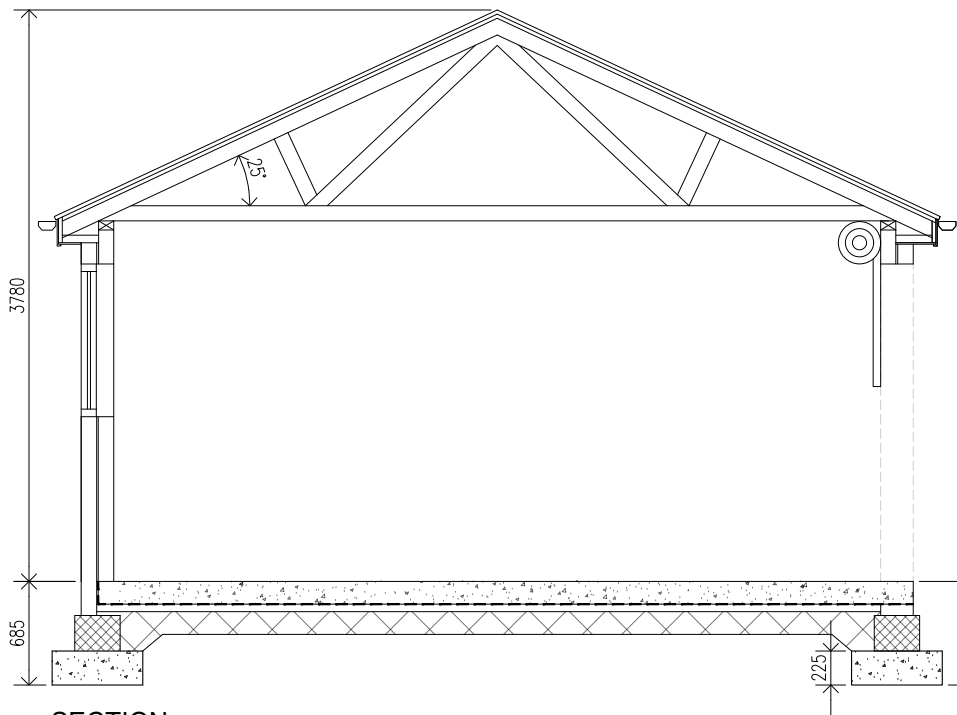

SECTION

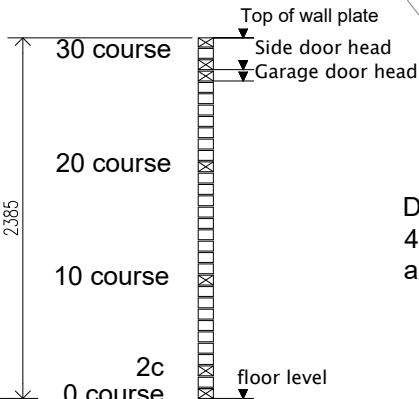


GUEST LANE

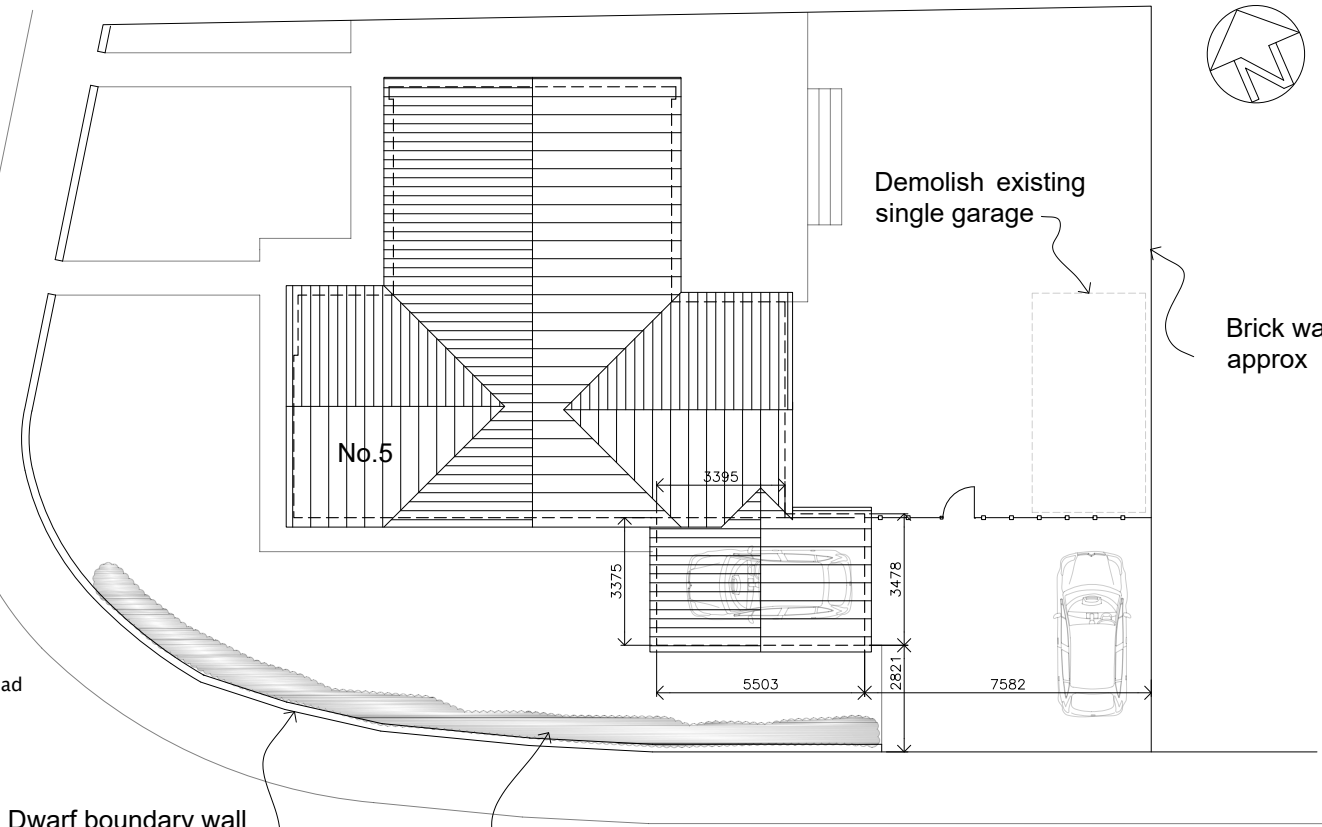

SITE PLAN
Scale 1:200

ALL SAINTS CLOSE

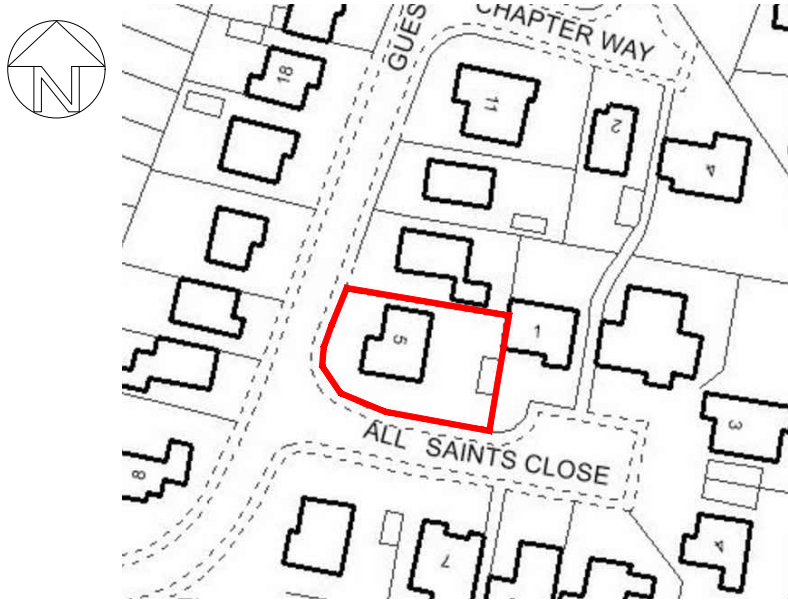

SITE LOCATION PLAN
Scale 1:1250

Notes:

WALLS:
Walls to be facing brick and of similar type if possible to existing house.

ROOF:
Concrete roof tiles to match existing roof or similar suitable for roof pitches of 30°

WINDOWS:
Golden Oak uPVC double glazed windows

DOOR:
New Golden Oak double glazed side door and new Allugard 77 (SBD) powder coated in single garage door in Golden Oak.

GUTTERS & DOWNPIPES:
New uPVC Golden Oak fascias, soffits and gutters and square downpipes.

A	11/08/17	Garage now attached to side of Bungalow in line with Planning recommendation	SH
Rev:	Date:	Description:	By:
07762656187	07762656187	www.drawit.biz	www.drawit.biz
15 Medway Close	Barugh Green	Barnsley	S75 4LF
Purpose: PLANNING			
Status: PROPOSED			
Dwg of: Plans, Elevations, Section, Site & Location Plan			
Client: Mr & Mrs Nixon			
Site Address: 5 Guest Lane, Silkstone			
Project: Proposed new single detached garage			
Drawn by: SH	Date: 13/06/2017	Rev:	
Scale: 1:50 & 1:100	Dwg No: 1715_101a		