






Ordnance Survey, (c) Crown Copyright 2026. All rights reserved. Licence number 100022432

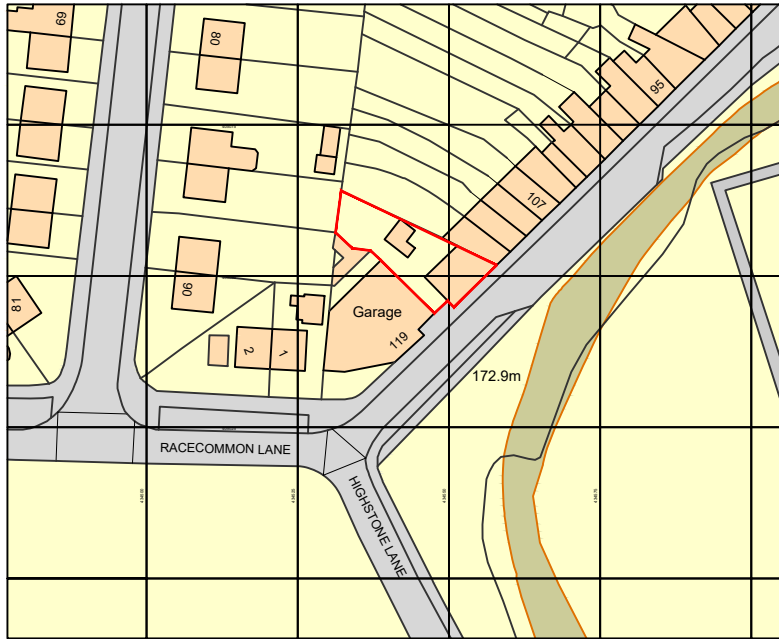


LOCATION PLAN 1:1250

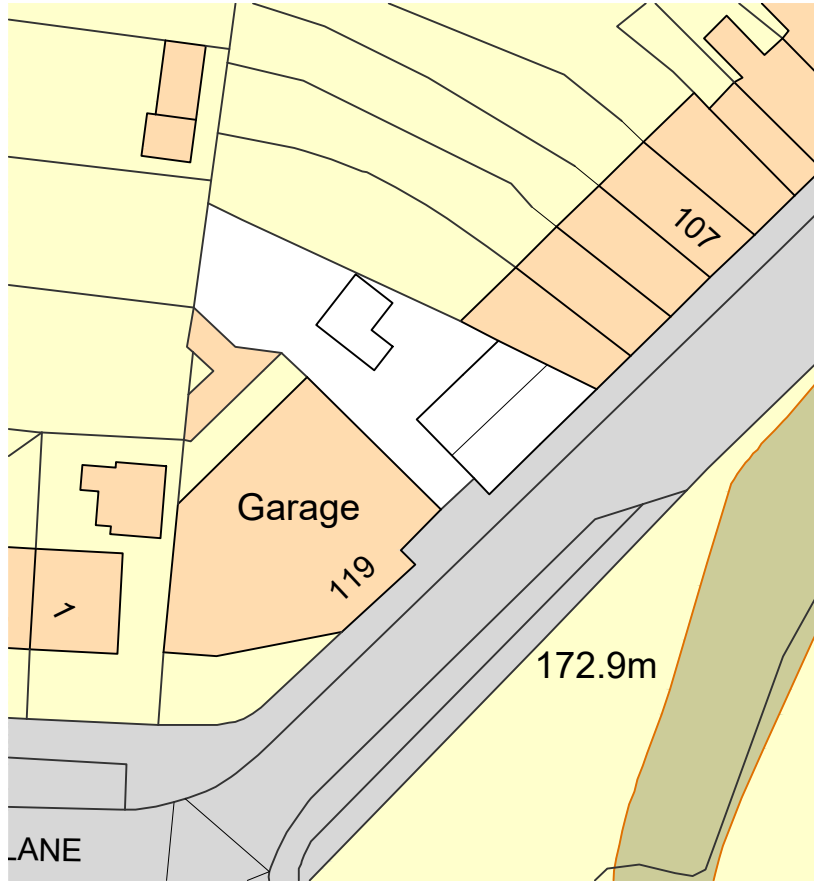

EXISTING SITE PLAN 1:500

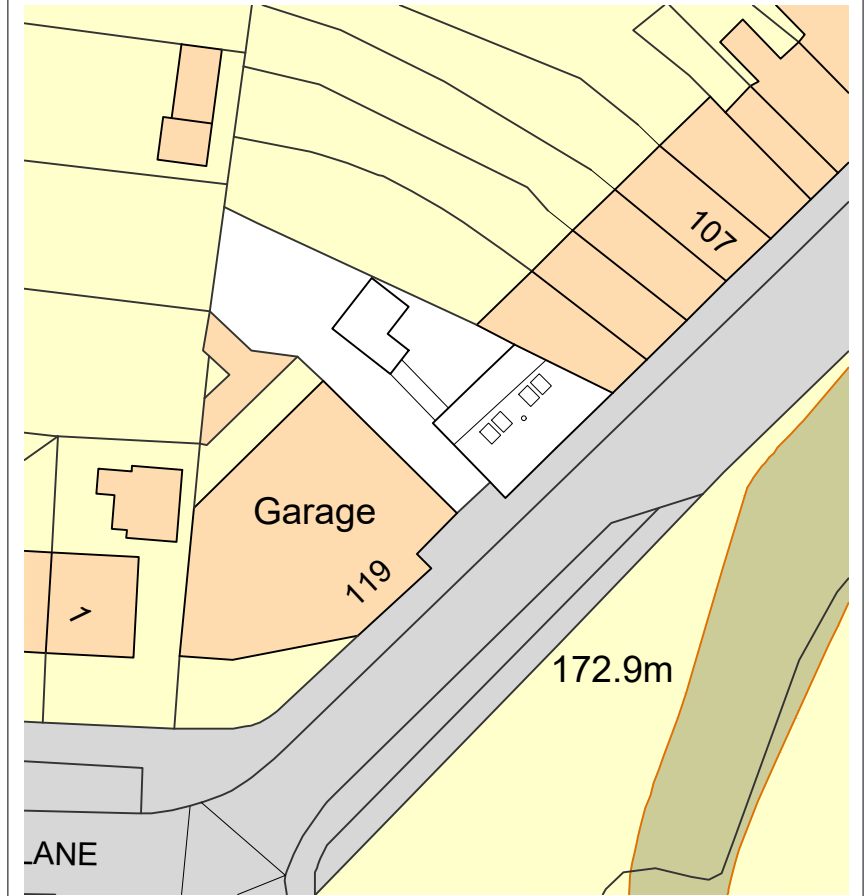

PROPOSED SITE PLAN 1:500

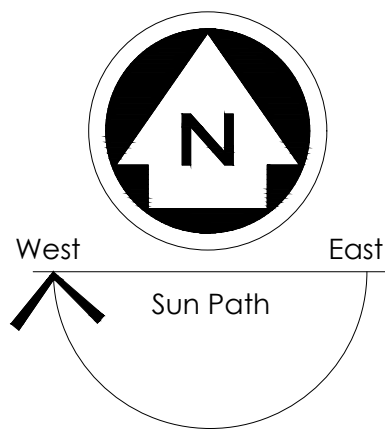

DRAFT FOR CLIENTS COMMENTS
NOT TO BE USED FOR CONSTRUCTION

NOTES

ALL DIMENSIONS TO BE CHECKED ON SITE
ALL SUBJECT TO STRUCTURAL
ENGINEERS CHECKS AND
CALCULATIONS
TO BE READ IN CONJUNCTION
WITH CONSTRUCTION SPECIFICATION
DO NOT SCALE FROM THIS DRAWING
EXCEPT FOR THE PURPOSES OF LOCAL
AUTHORITY PLANNING
IF ANY VARIATIONS ARE MADE TO
SPECIFICATION/DRAWINGS WITHOUT DK
DESIGNS KNOWLEDGE, DK DESIGNS WILL
NOT BE HELD ACCOUNTABLE FOR NON
COMPLIANCE OF PLANNING AND BUILDING
REGULATIONS
This drawing and all the information
shown is the property of DK Designs and
shall not be copied whole, or in part, or
used for any other purpose without written
permission of the Company

Rev. Date Remarks

DK DESIGNS
FUTURE PROJECTS TODAY

7A HAYWOOD HOUSE, HYDRA BUSINESS PARK
NETHER LANE
SHEFFIELD
S35 1ZX
TEL OFFICE:- 07591 206852
WEB:- WWW.DK-DESIGNS.CO.UK
EMAIL :- DESIGNS@DK-DESIGNS.CO.UK

Client:
Maria Slater


115 Highstone Road, Barnsley S70 4ET
LOCATION AND SITE PLANS

Scales:
1:1250 1:500 @ A3
Drawing Number:
2026-016-01

Revision:
-

Date:
FEB 26
Drawn by:
KLU/DCK


EXISTING

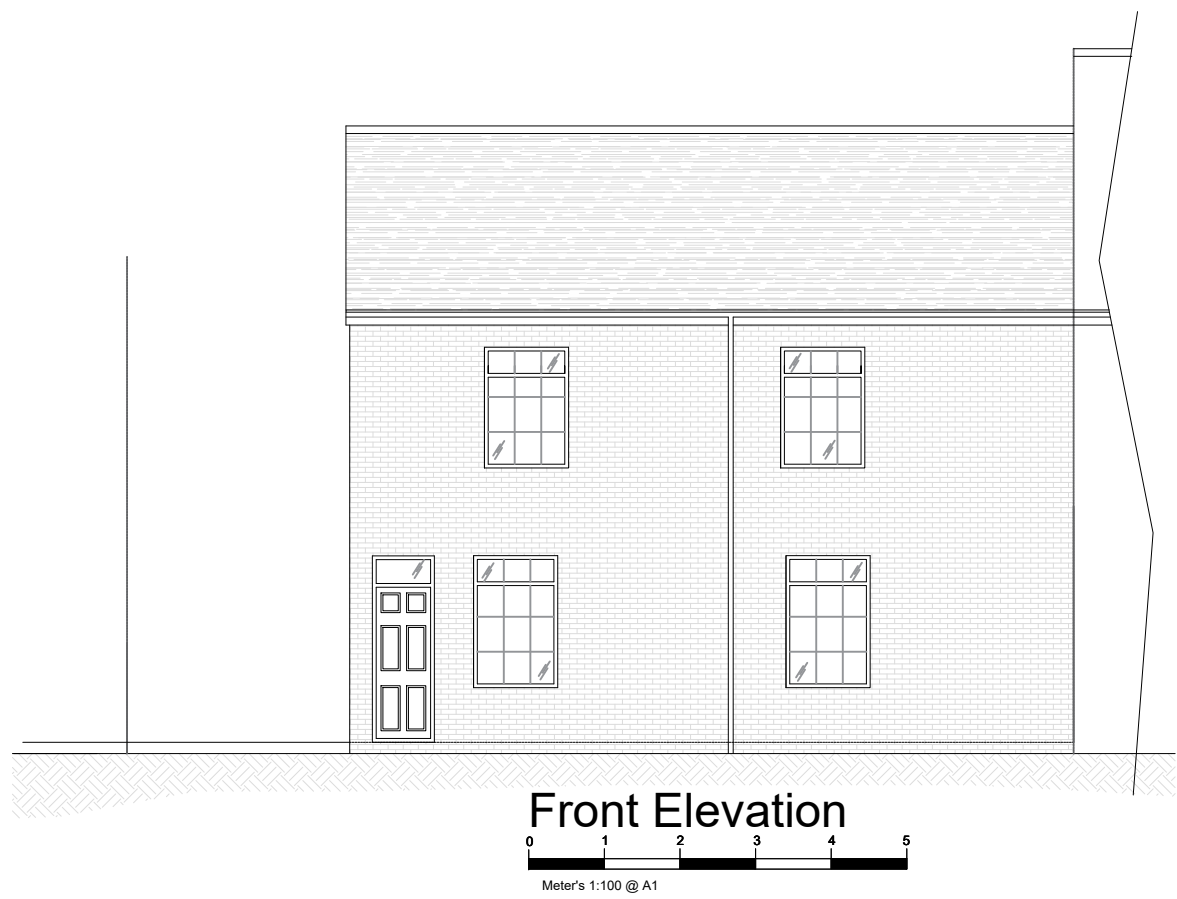


Front Elevation




Side Elevation

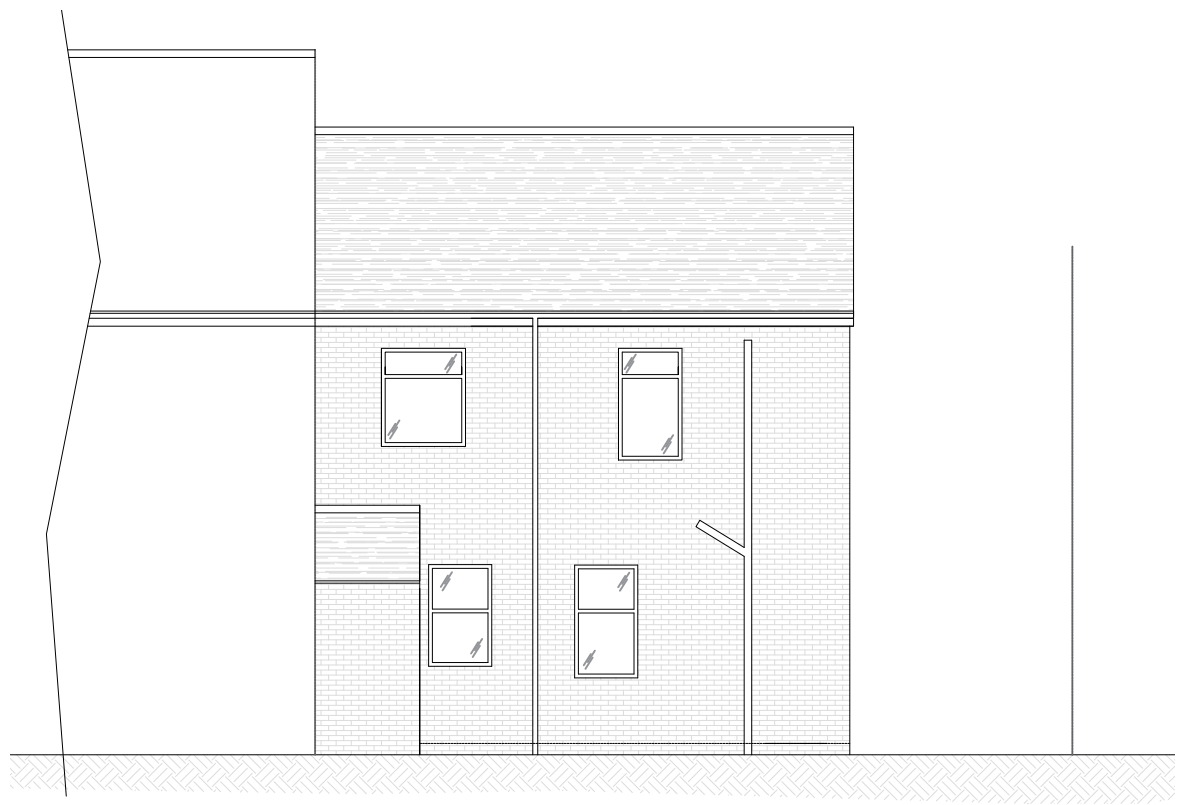


Rear Elevation

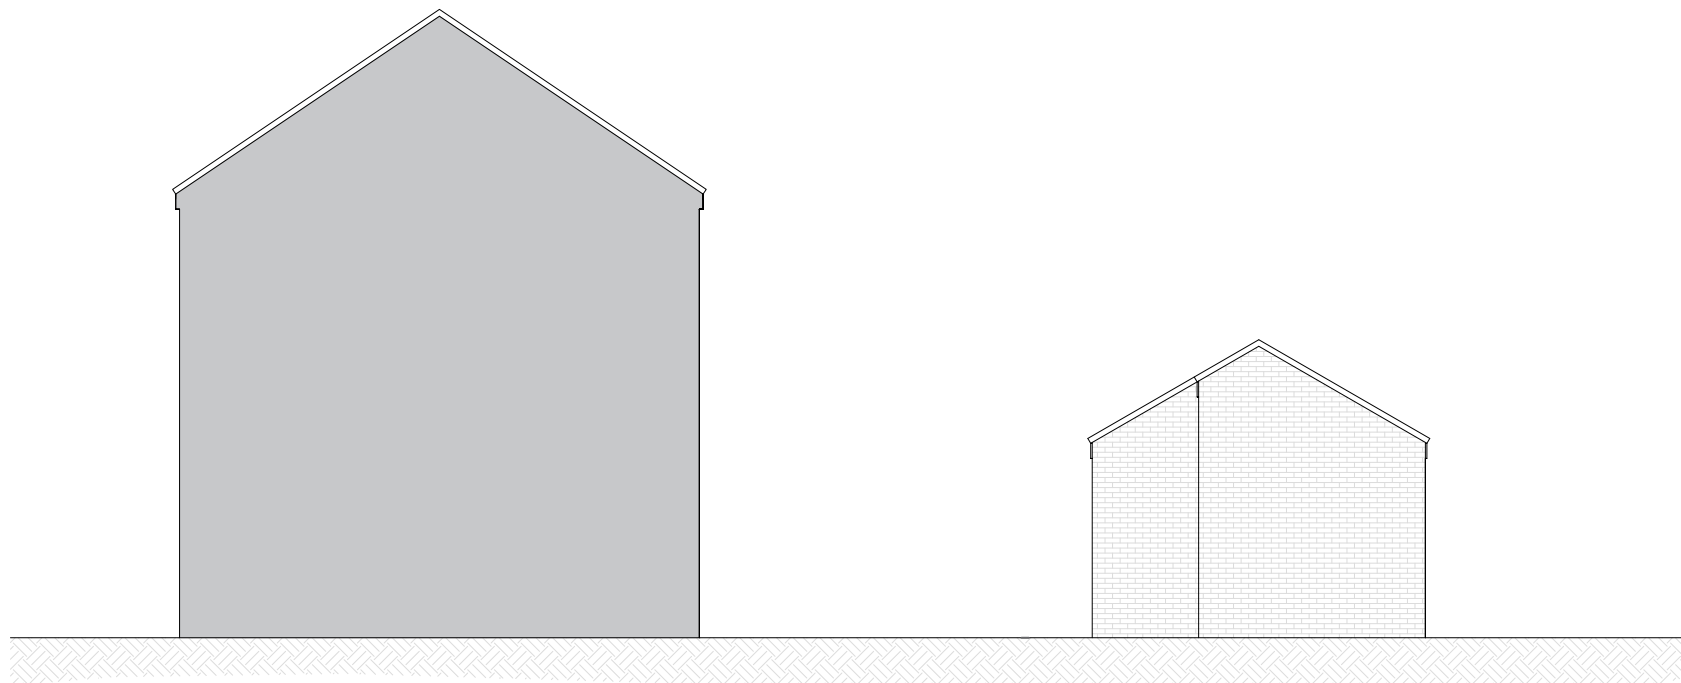


Side Elevation

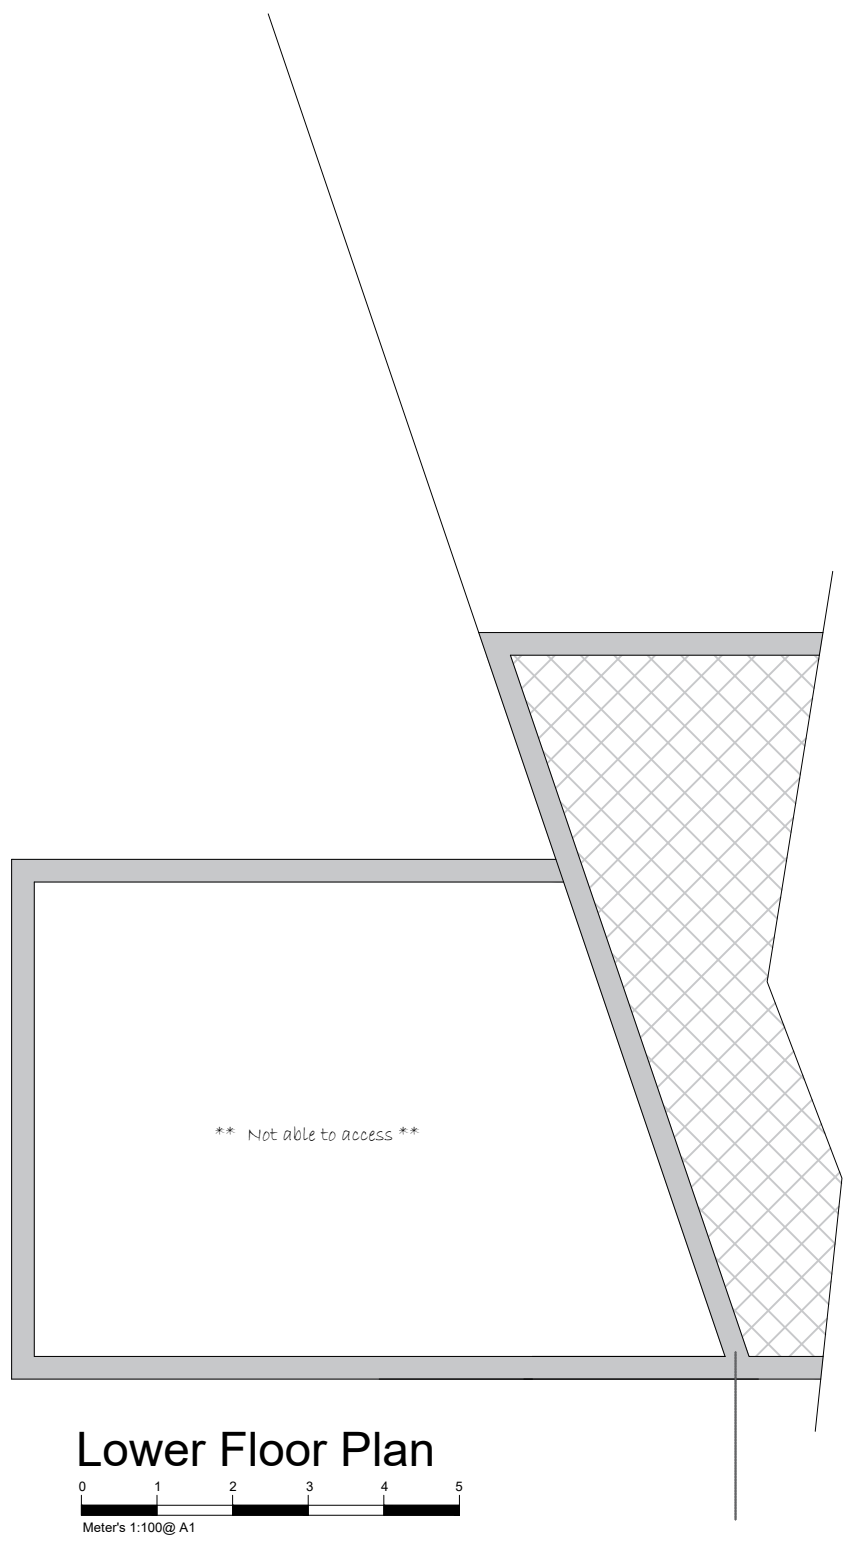


Lower Floor Plan

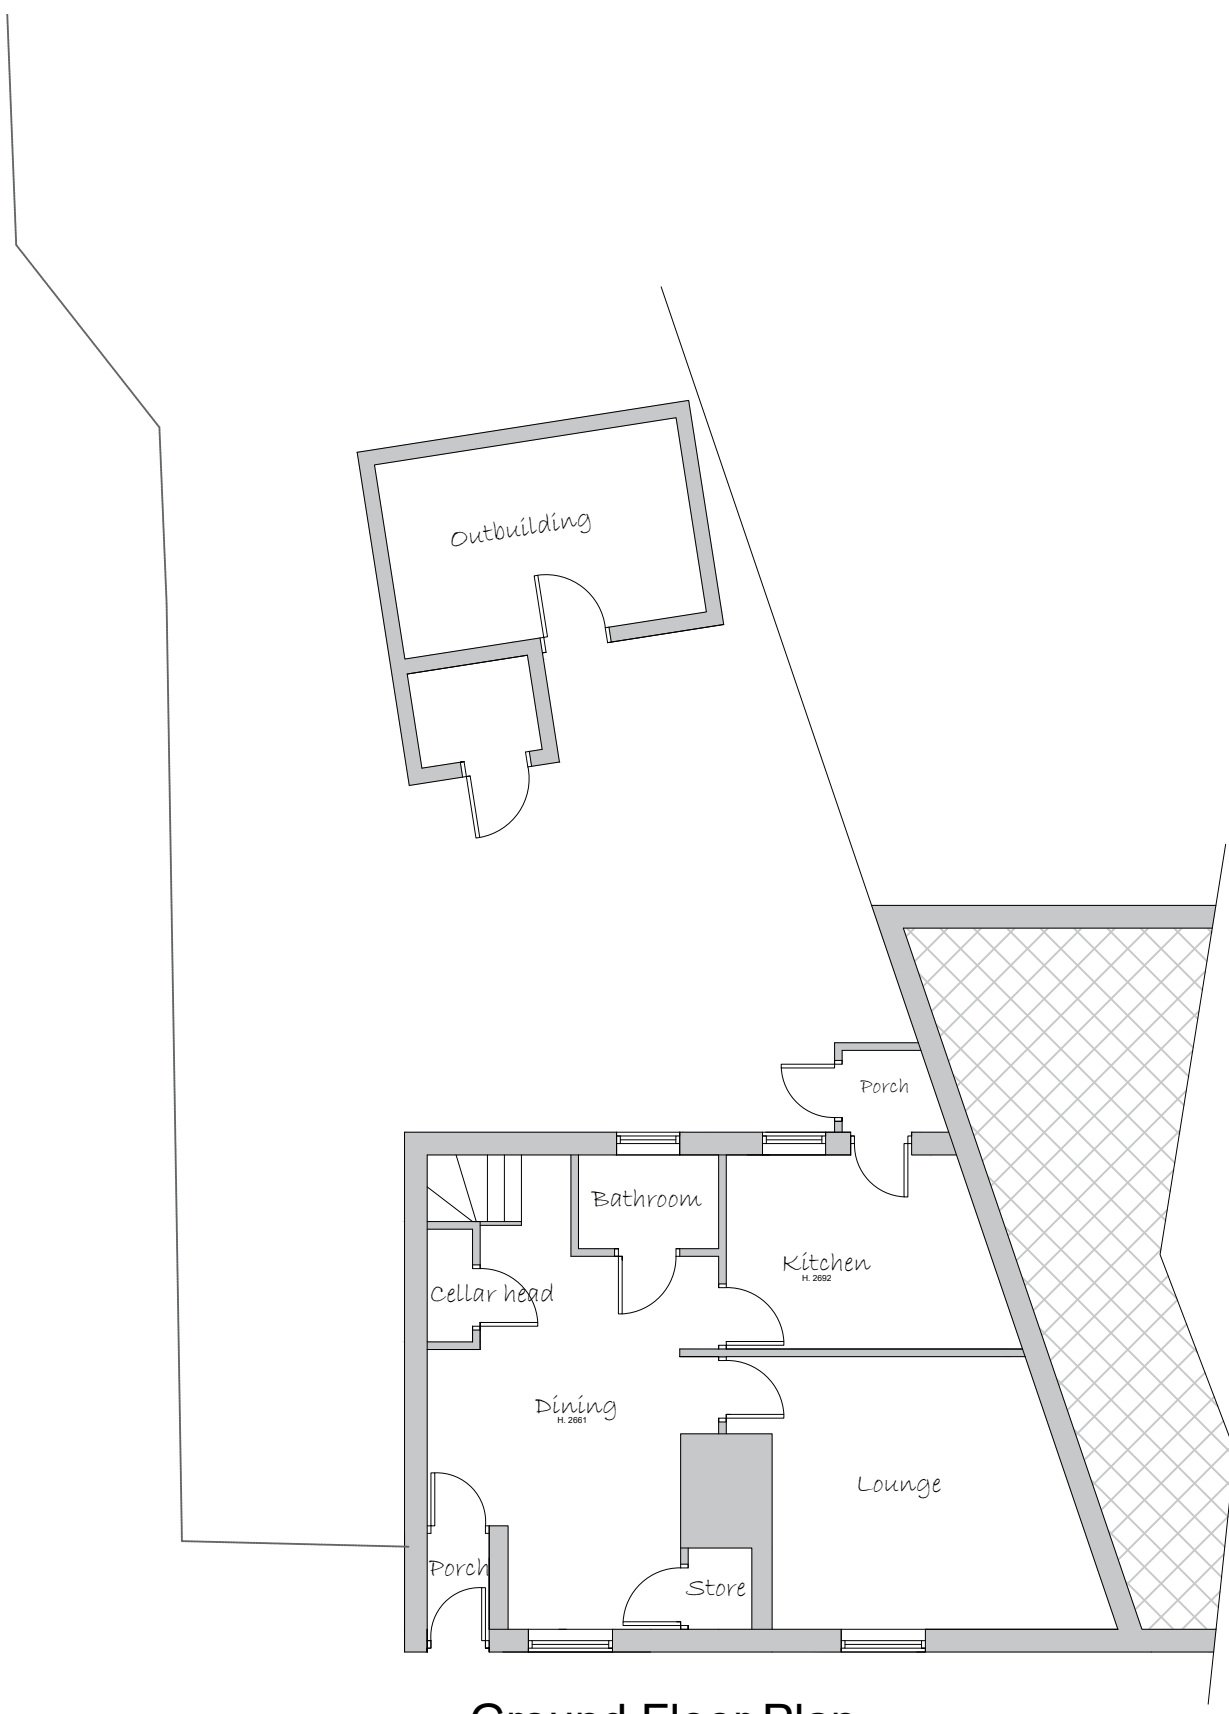

Ground Floor Plan

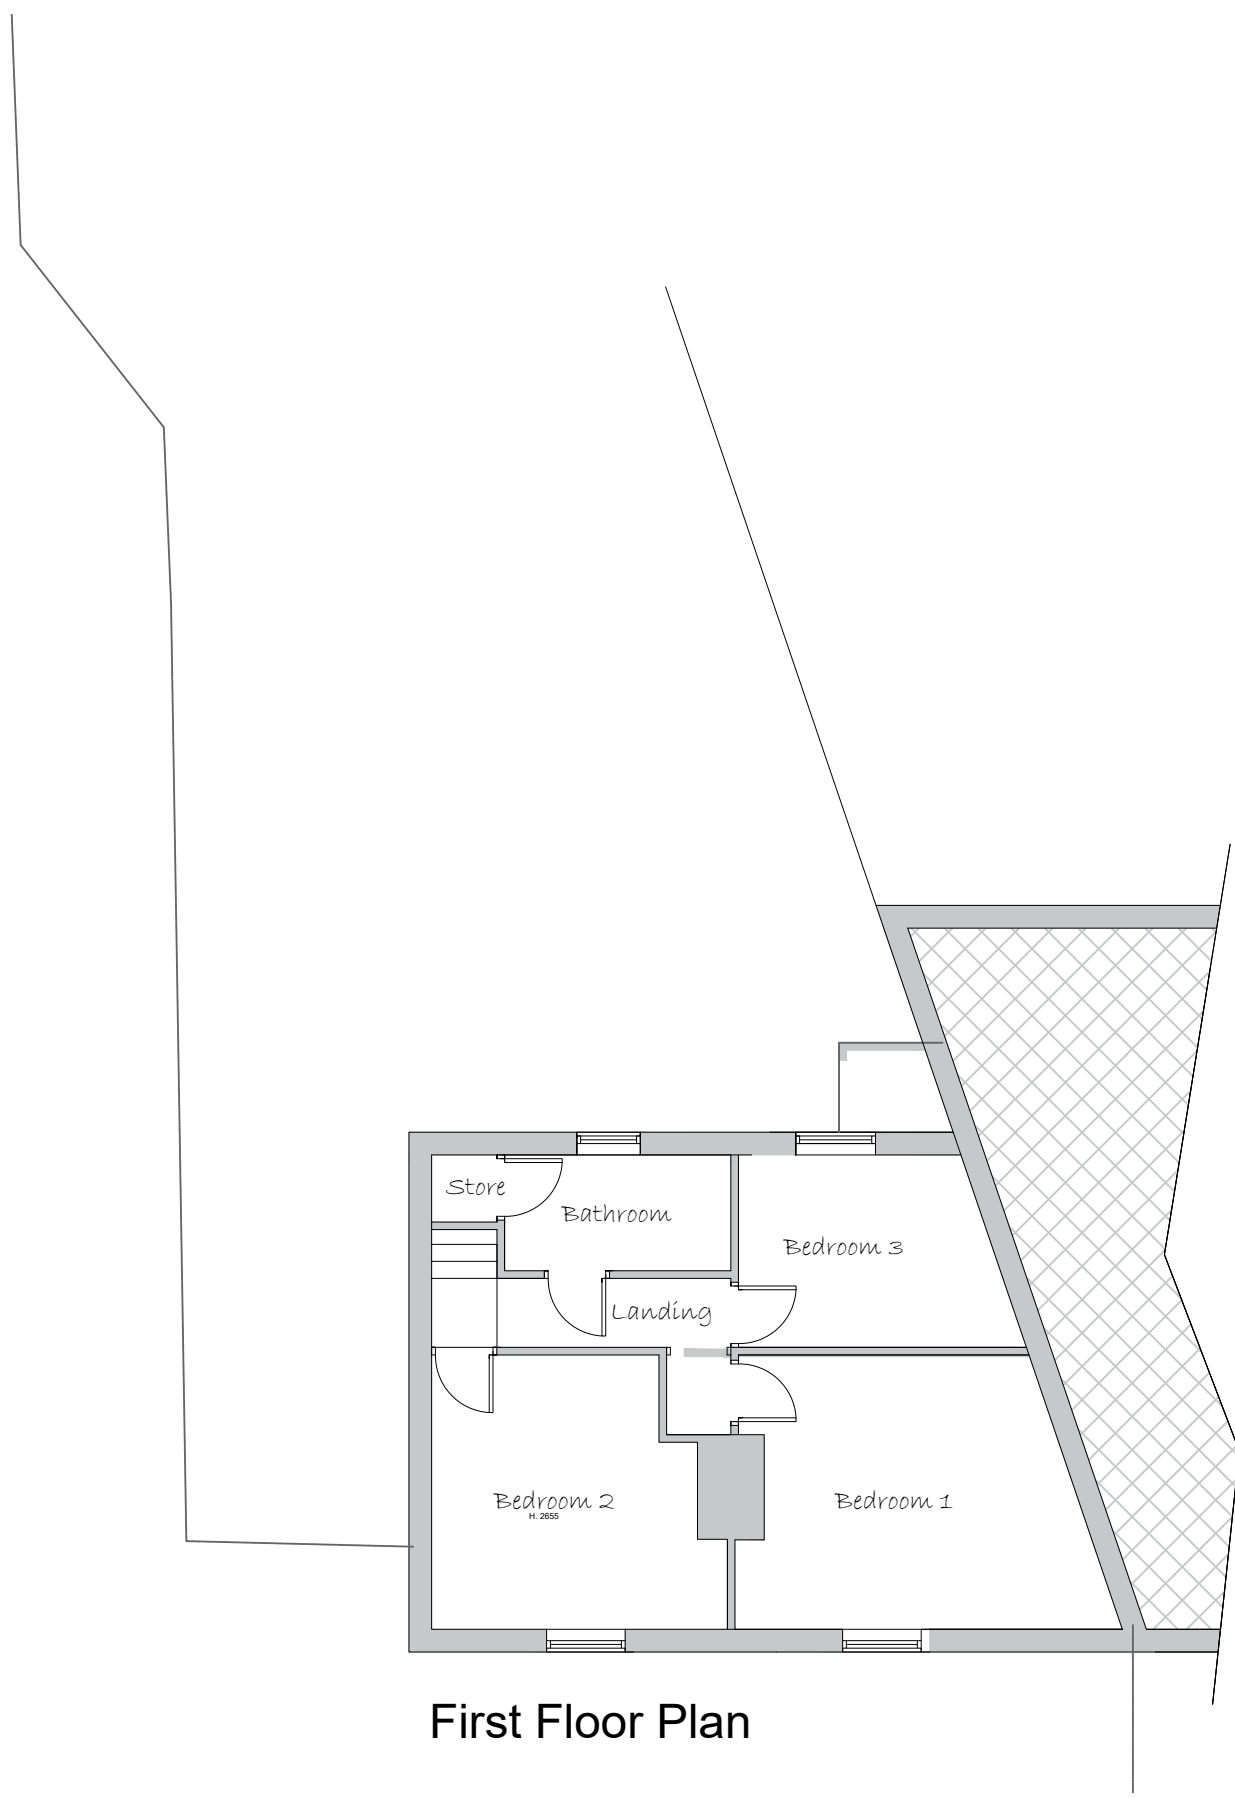

First Floor Plan

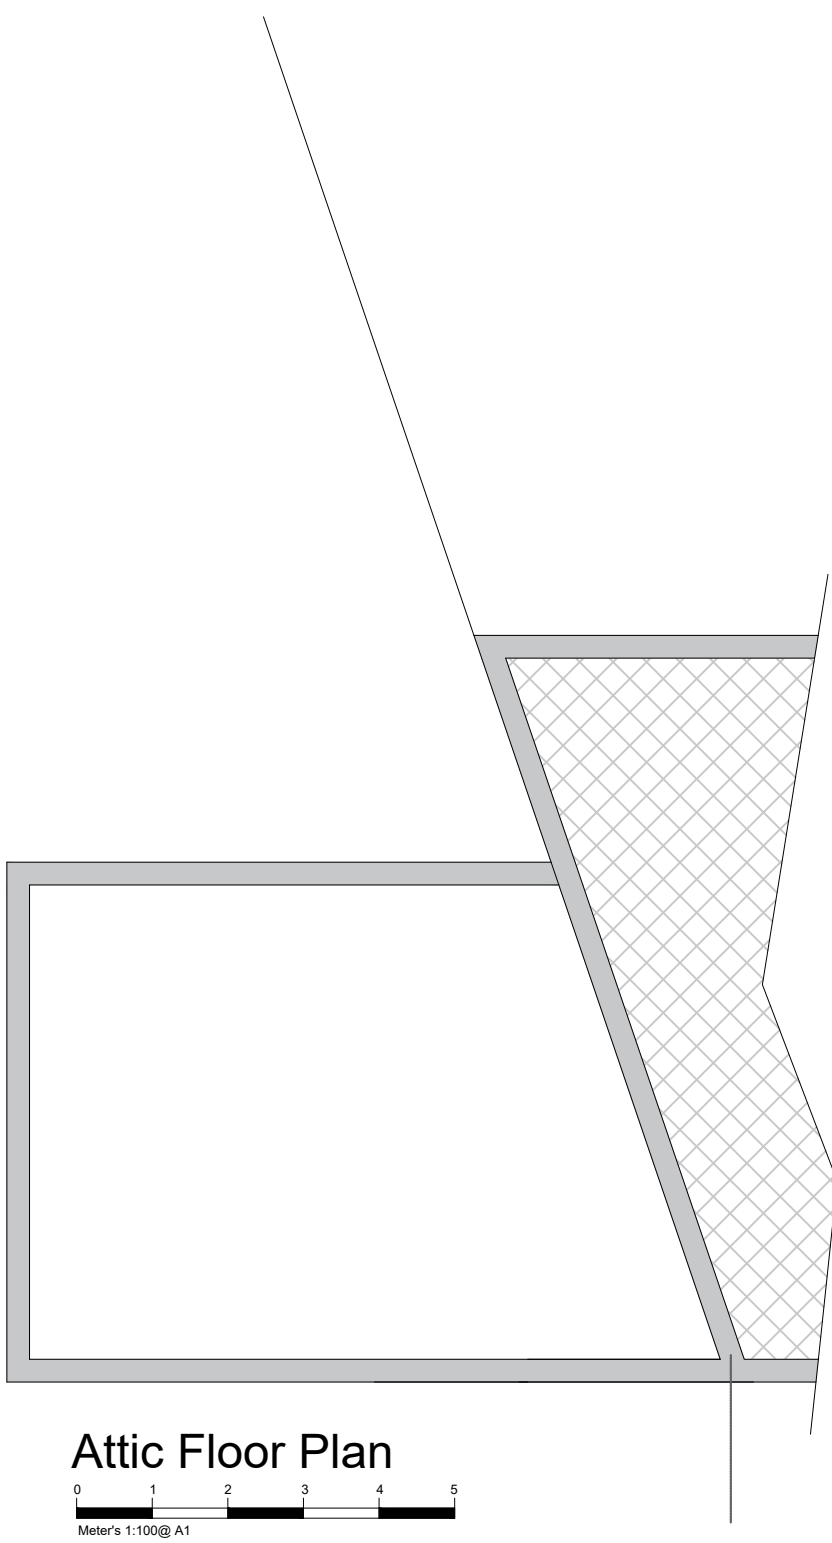

Attic Floor Plan

PLANNING ONLY PLANS
NOT TO BE USED FOR CONSTRUCTION

Wall Key

100mm External Wall

150mm Cavity Wall - Insulation to Specification

100mm Internal Wall Blockwork - 22mm Dab/Plaster Board

100mm Stud Walls - 15mm Sound Bloc Plaster Board

100mm Rigid Board - Insulation to Specification

Insulated Cavity Closer

Level Rockwool

Brickwork

Render

Cladding

Roof Tiles

NOTES

ALL DIMENSIONS TO BE CHECKED ON SITE
ALL SUBJECT TO STRUCTURAL
ENGINEERS CHECKS AND
CALCULATIONS

TO BE READ IN CONJUNCTION
WITH CONSTRUCTION SPECIFICATION
DO NOT SCALE FROM THIS DRAWING
EXCEPT FOR THE PURPOSES OF LOCAL
AUTHORITY PLANNING

IF ANY VARIATIONS ARE MADE TO
SPECIFICATION/DRAWINGS WITHOUT DK
DESIGNS KNOWLEDGE, DK DESIGNS WILL
NOT BE HELD ACCOUNTABLE FOR NON
COMPLIANCE OF PLANNING AND BUILDING
REGULATIONS

This drawing and all the information
shown is the property of DK Designs and
shall not be copied whole, or in part, or
used for any other purpose without written
permission of the Company

DK DESIGNS

FUTURE PROJECTS TODAY

7A HAYWOOD HOUSE, HYDRA BUSINESS PARK

NETHER LANE

SHEFFIELD

S35 1ZX

TEL OFFICE:- 07591 206852

WEB:- WWW.DK-DESIGNS.CO.UK

EMAIL :- DESIGNS@DK-DESIGNS.CO.UK

Client:

Maria Slater

115 Highstone Road, Barnsley S70 4ET

EXISTING FLOOR PLANS & ELEVATIONS

Scales

1:100 @ A1

Date:

FEB 26

Drawing Number:


2026-0169-02

Revision:

-


Drawn by:

DCK/KLU

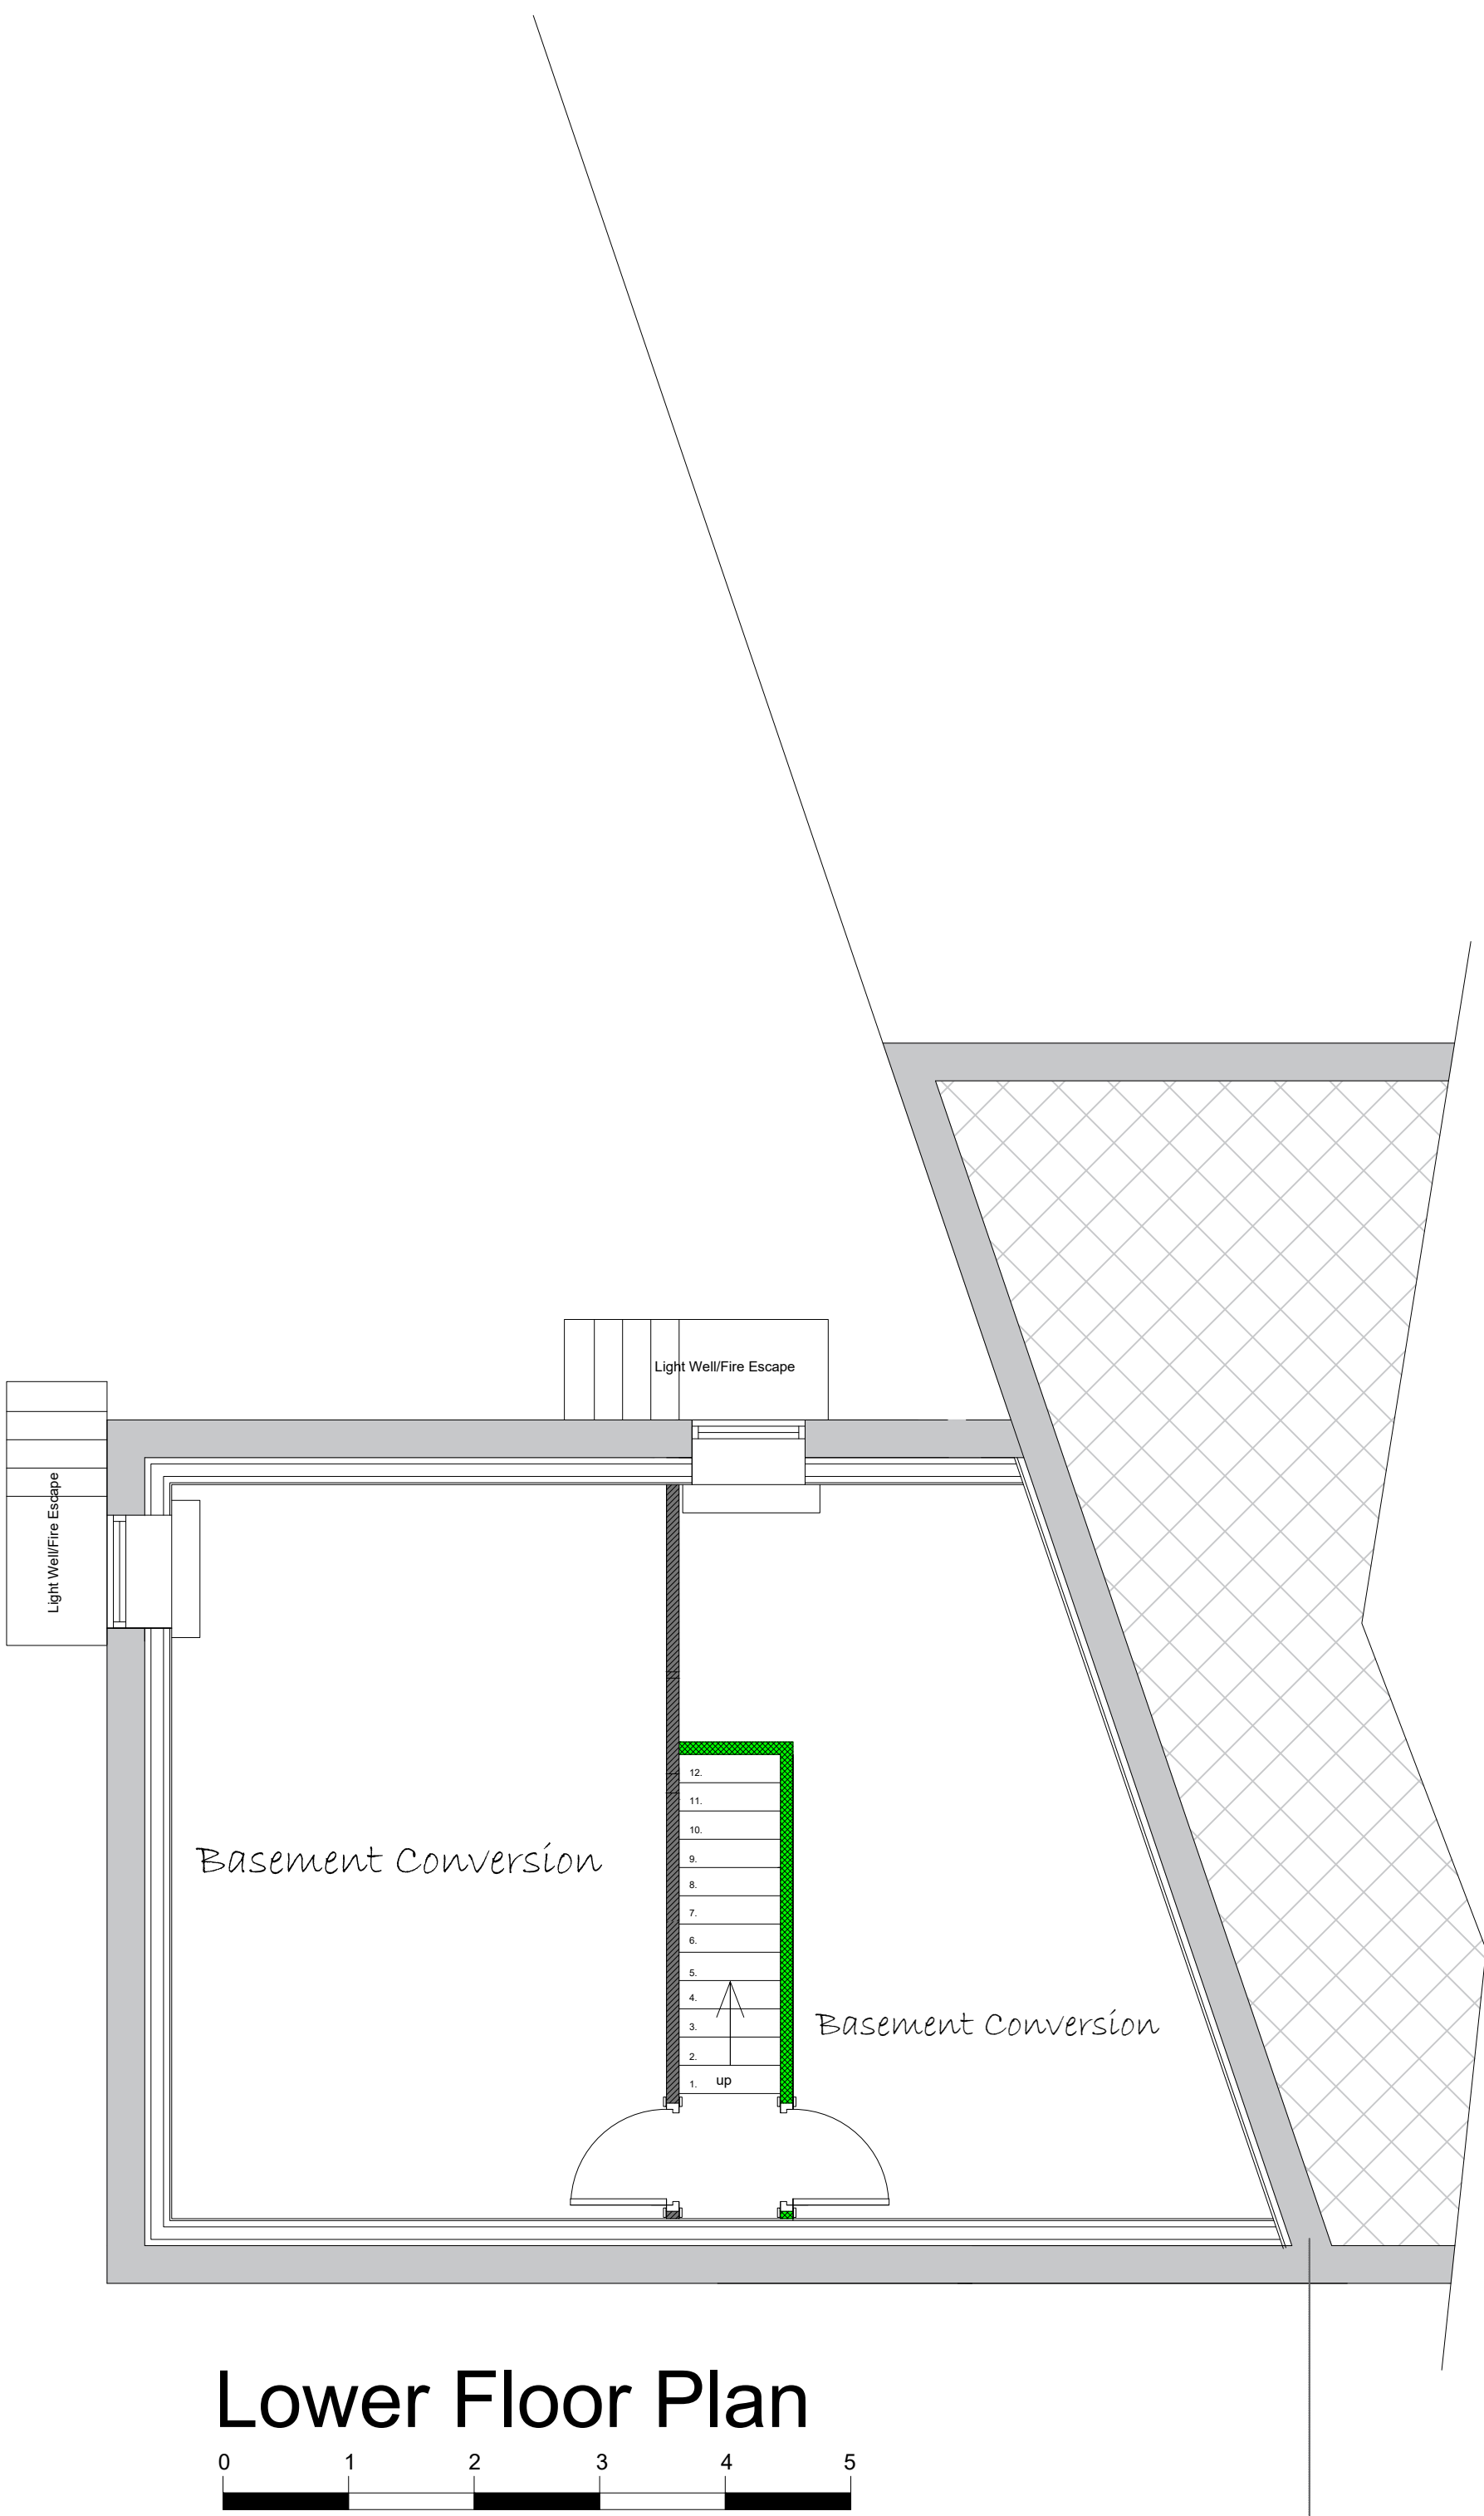

Lower Floor Plan

Meter's 1:100@ A1

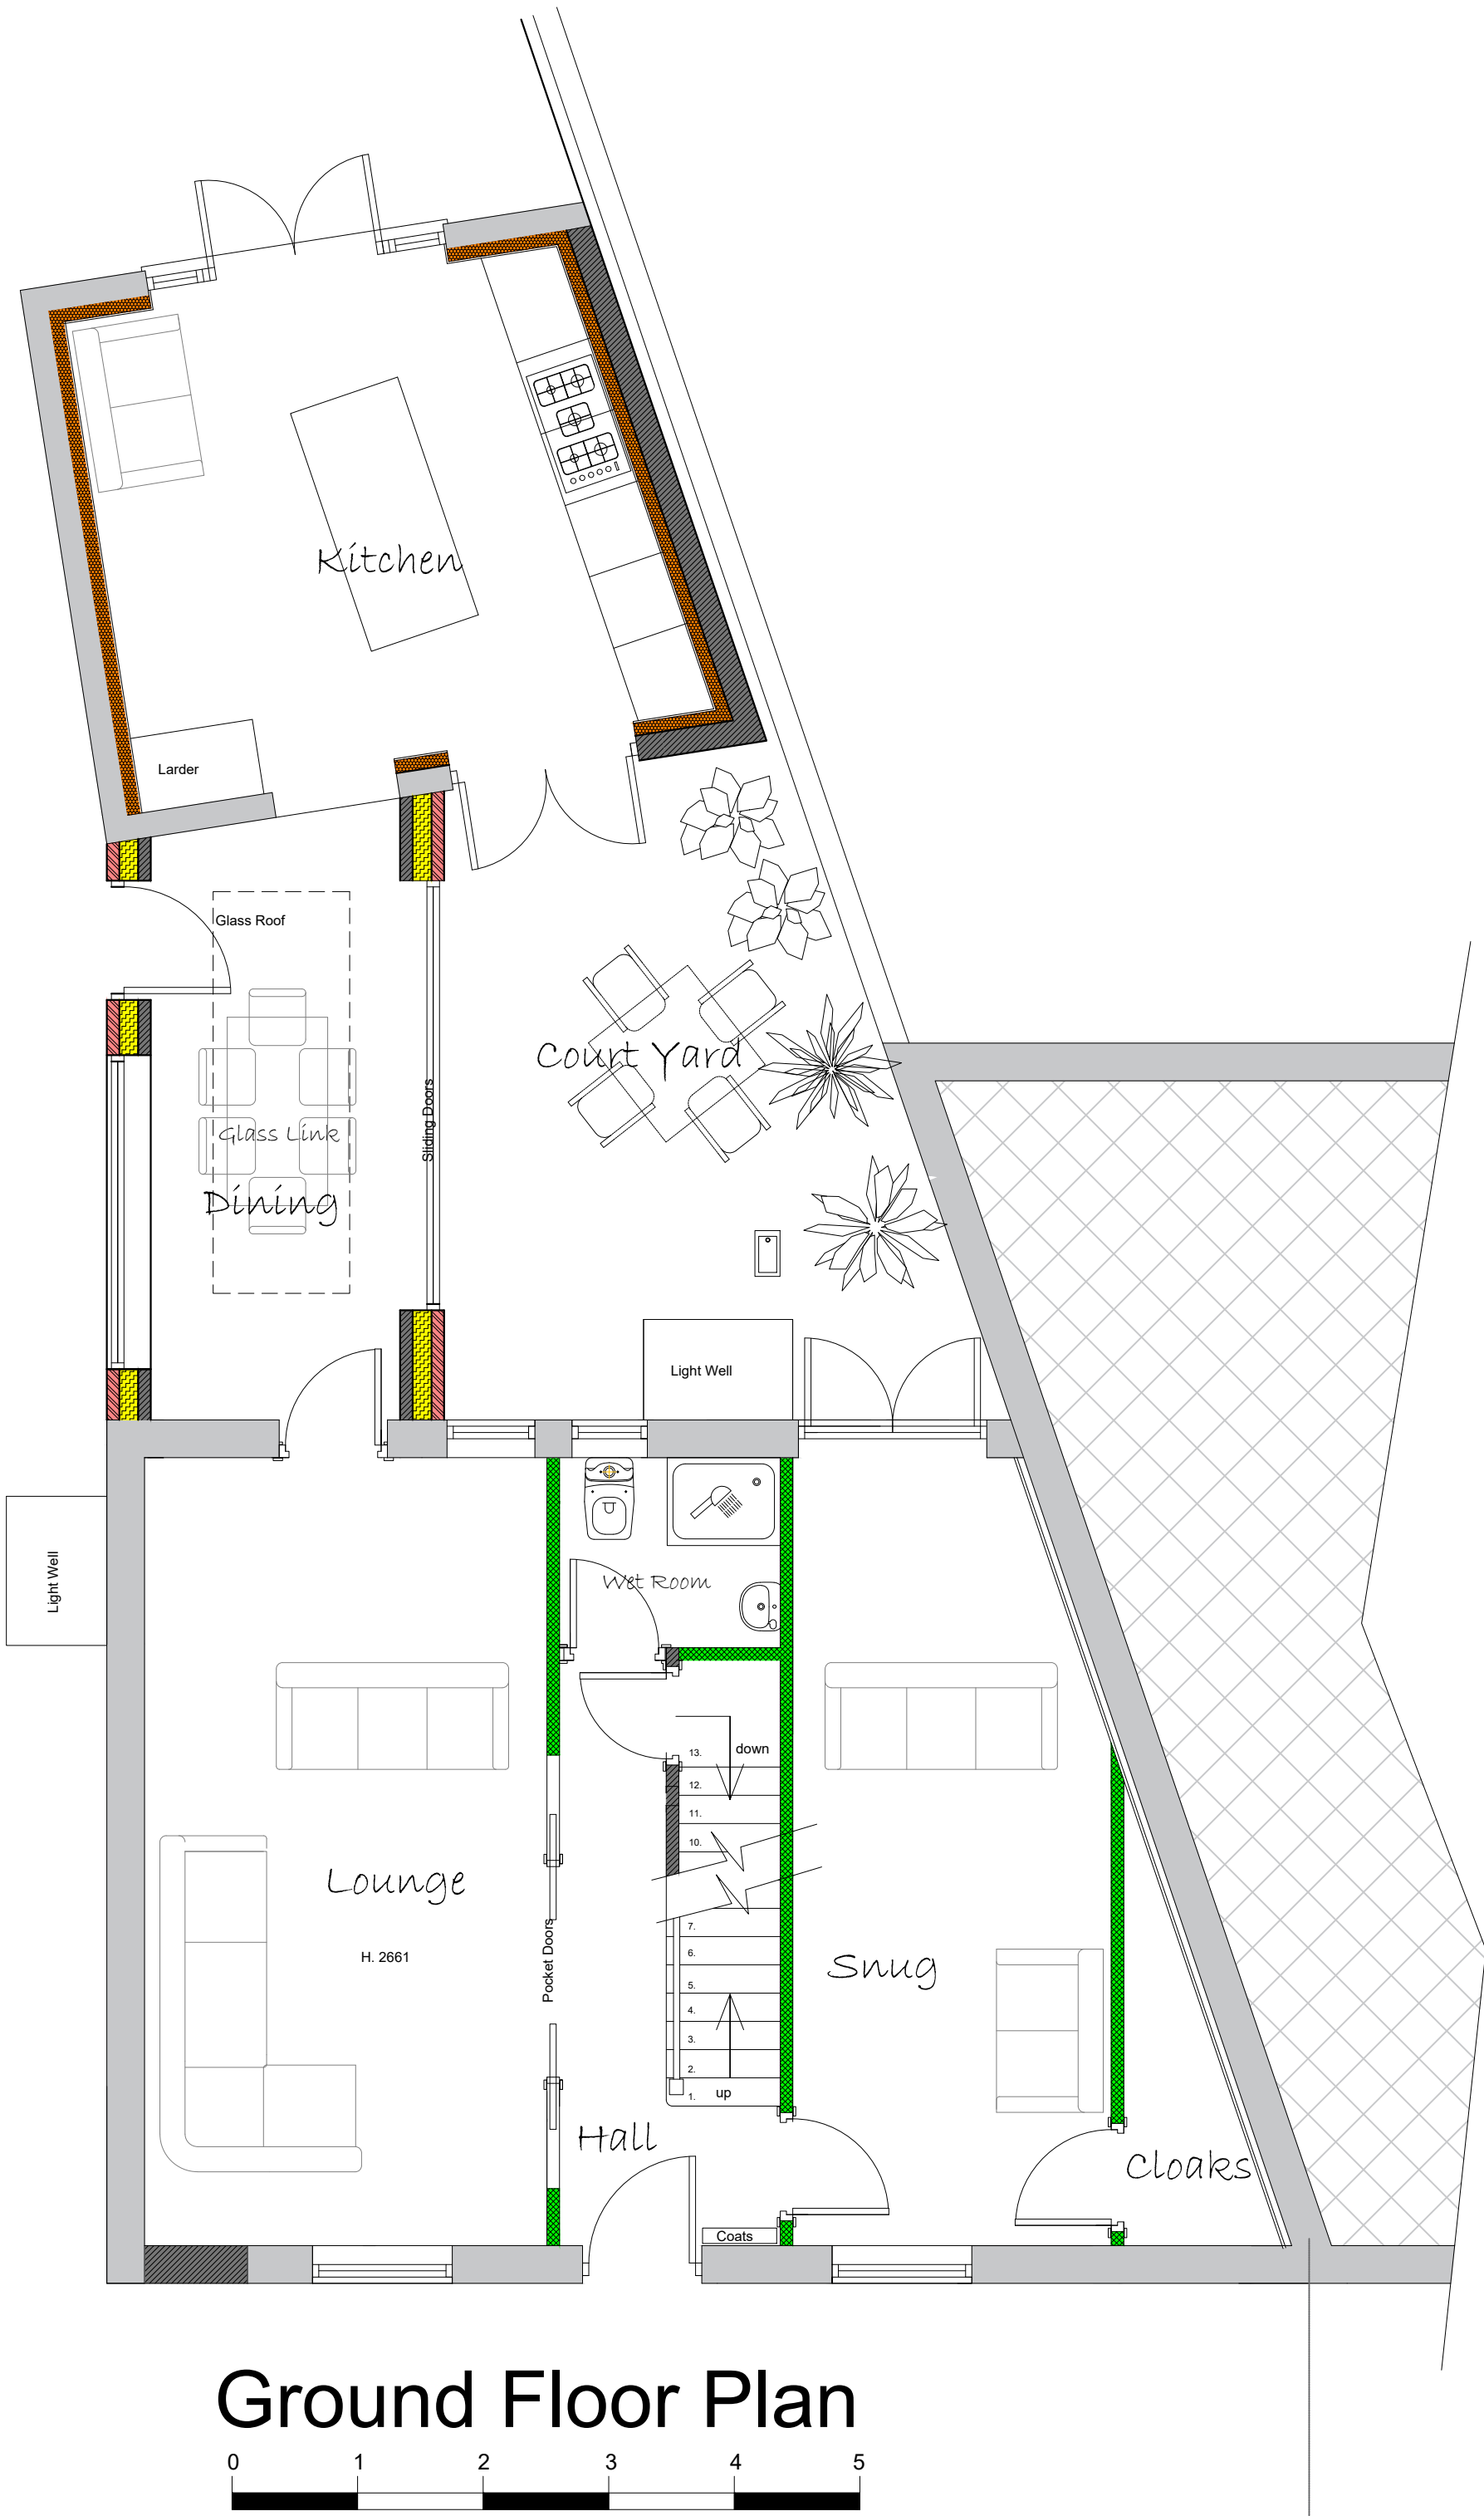

Ground Floor Plan

Meter's 1:50@ A1

PLANNING ONLY PLANS
NOT TO BE USED FOR CONSTRUCTION

NOTES

ALL DIMENSIONS TO BE CHECKED ON SITE
ALL SUBJECT TO STRUCTURAL
ENGINEERS CHECKS AND
CALCULATIONS

TO BE READ IN CONJUNCTION
WITH CONSTRUCTION SPECIFICATION

DO NOT SCALE FROM THIS DRAWING
EXCEPT FOR THE PURPOSES OF LOCAL
AUTHORITY PLANNING

IF ANY VARIATIONS ARE MADE TO
SPECIFICATION/DRAWINGS WITHOUT DK
DESIGNS KNOWLEDGE, DK DESIGNS WILL
NOT BE HELD ACCOUNTABLE FOR NON
COMPLIANCE OF PLANNING AND BUILDING
REGULATIONS

This drawing and all the information
shown is the property of DK Designs and
shall not be copied whole, or in part, or
used for any other purpose without written
permission of the Company

Rev.	Date.	Remarks

DK DESIGNS
FUTURE PROJECTS TODAY

7A HAYWOOD HOUSE, HYDRA BUSINESS PARK
NETHER LANE
SHEFFIELD
S35 1ZX

TEL OFFICE:- 07591 206852
WEB:- WWW.DK-DESIGNS.CO.UK
EMAIL :- DESIGNS@DK-DESIGNS.CO.UK

Client:
Maria Slater


115 Highstone Road, Barnsley S70 4ET
PROPOSED FLOOR PLANS

Scale	Date
1:50 @ A1	FEB 26

Drawing Number	Revision	Drawn by
2026-016-03	-	DCK/KLU




Front Elevation
Meter's 1:50 @ A1

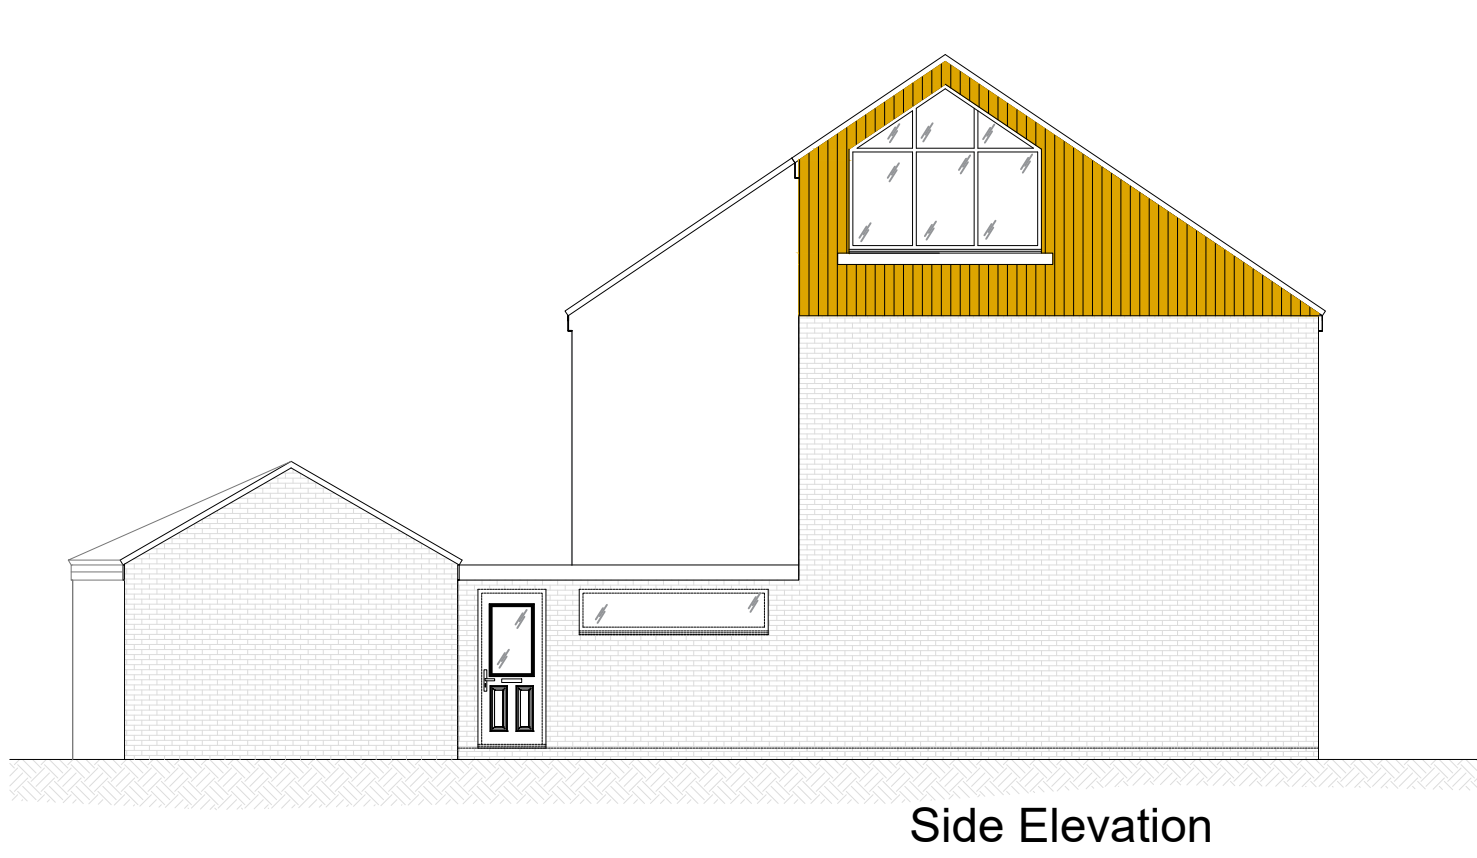


Side Elevation




Rear Elevation

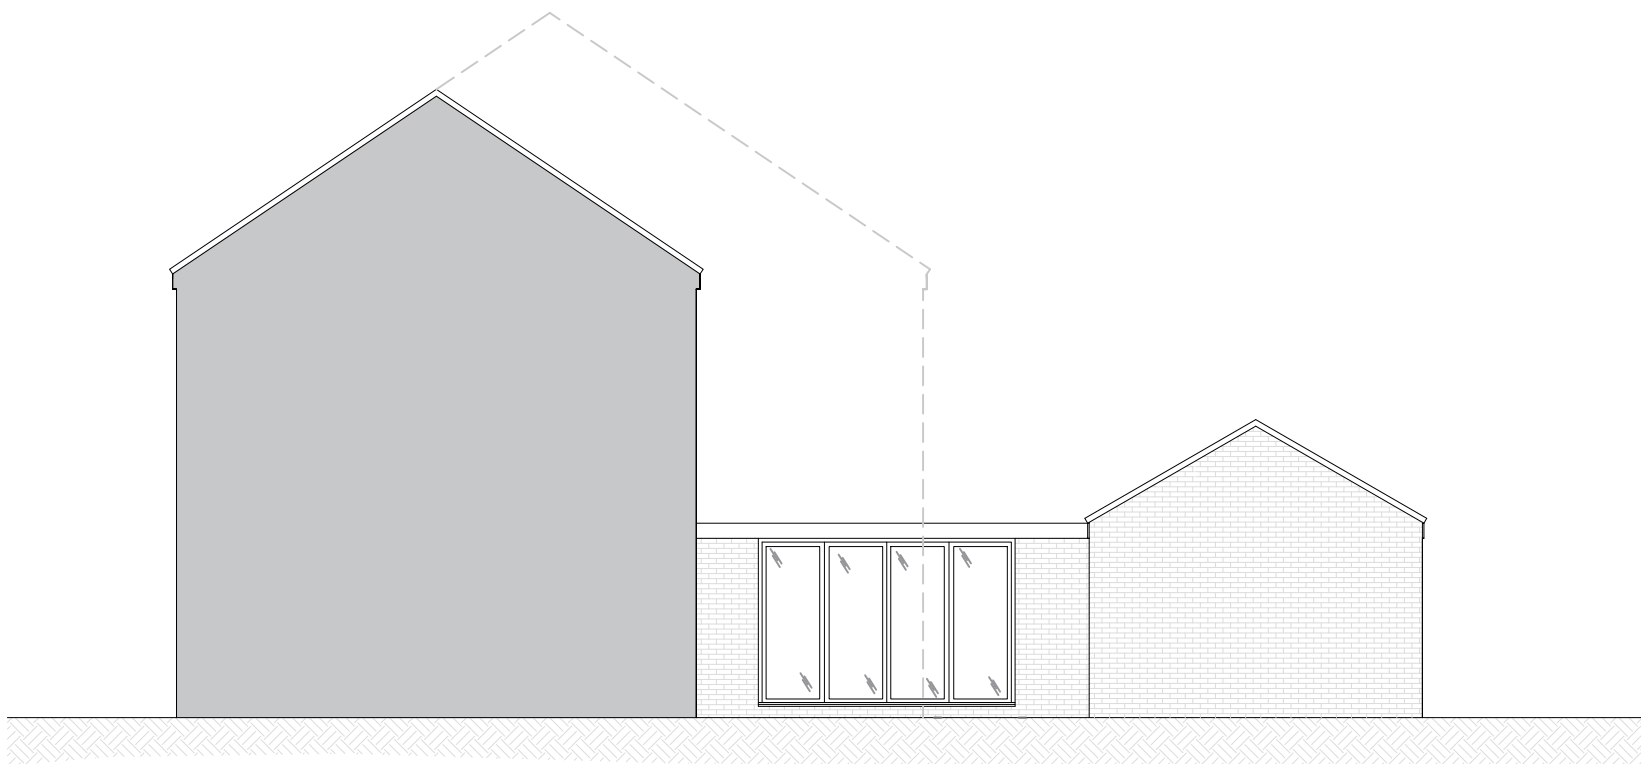

Side Elevation

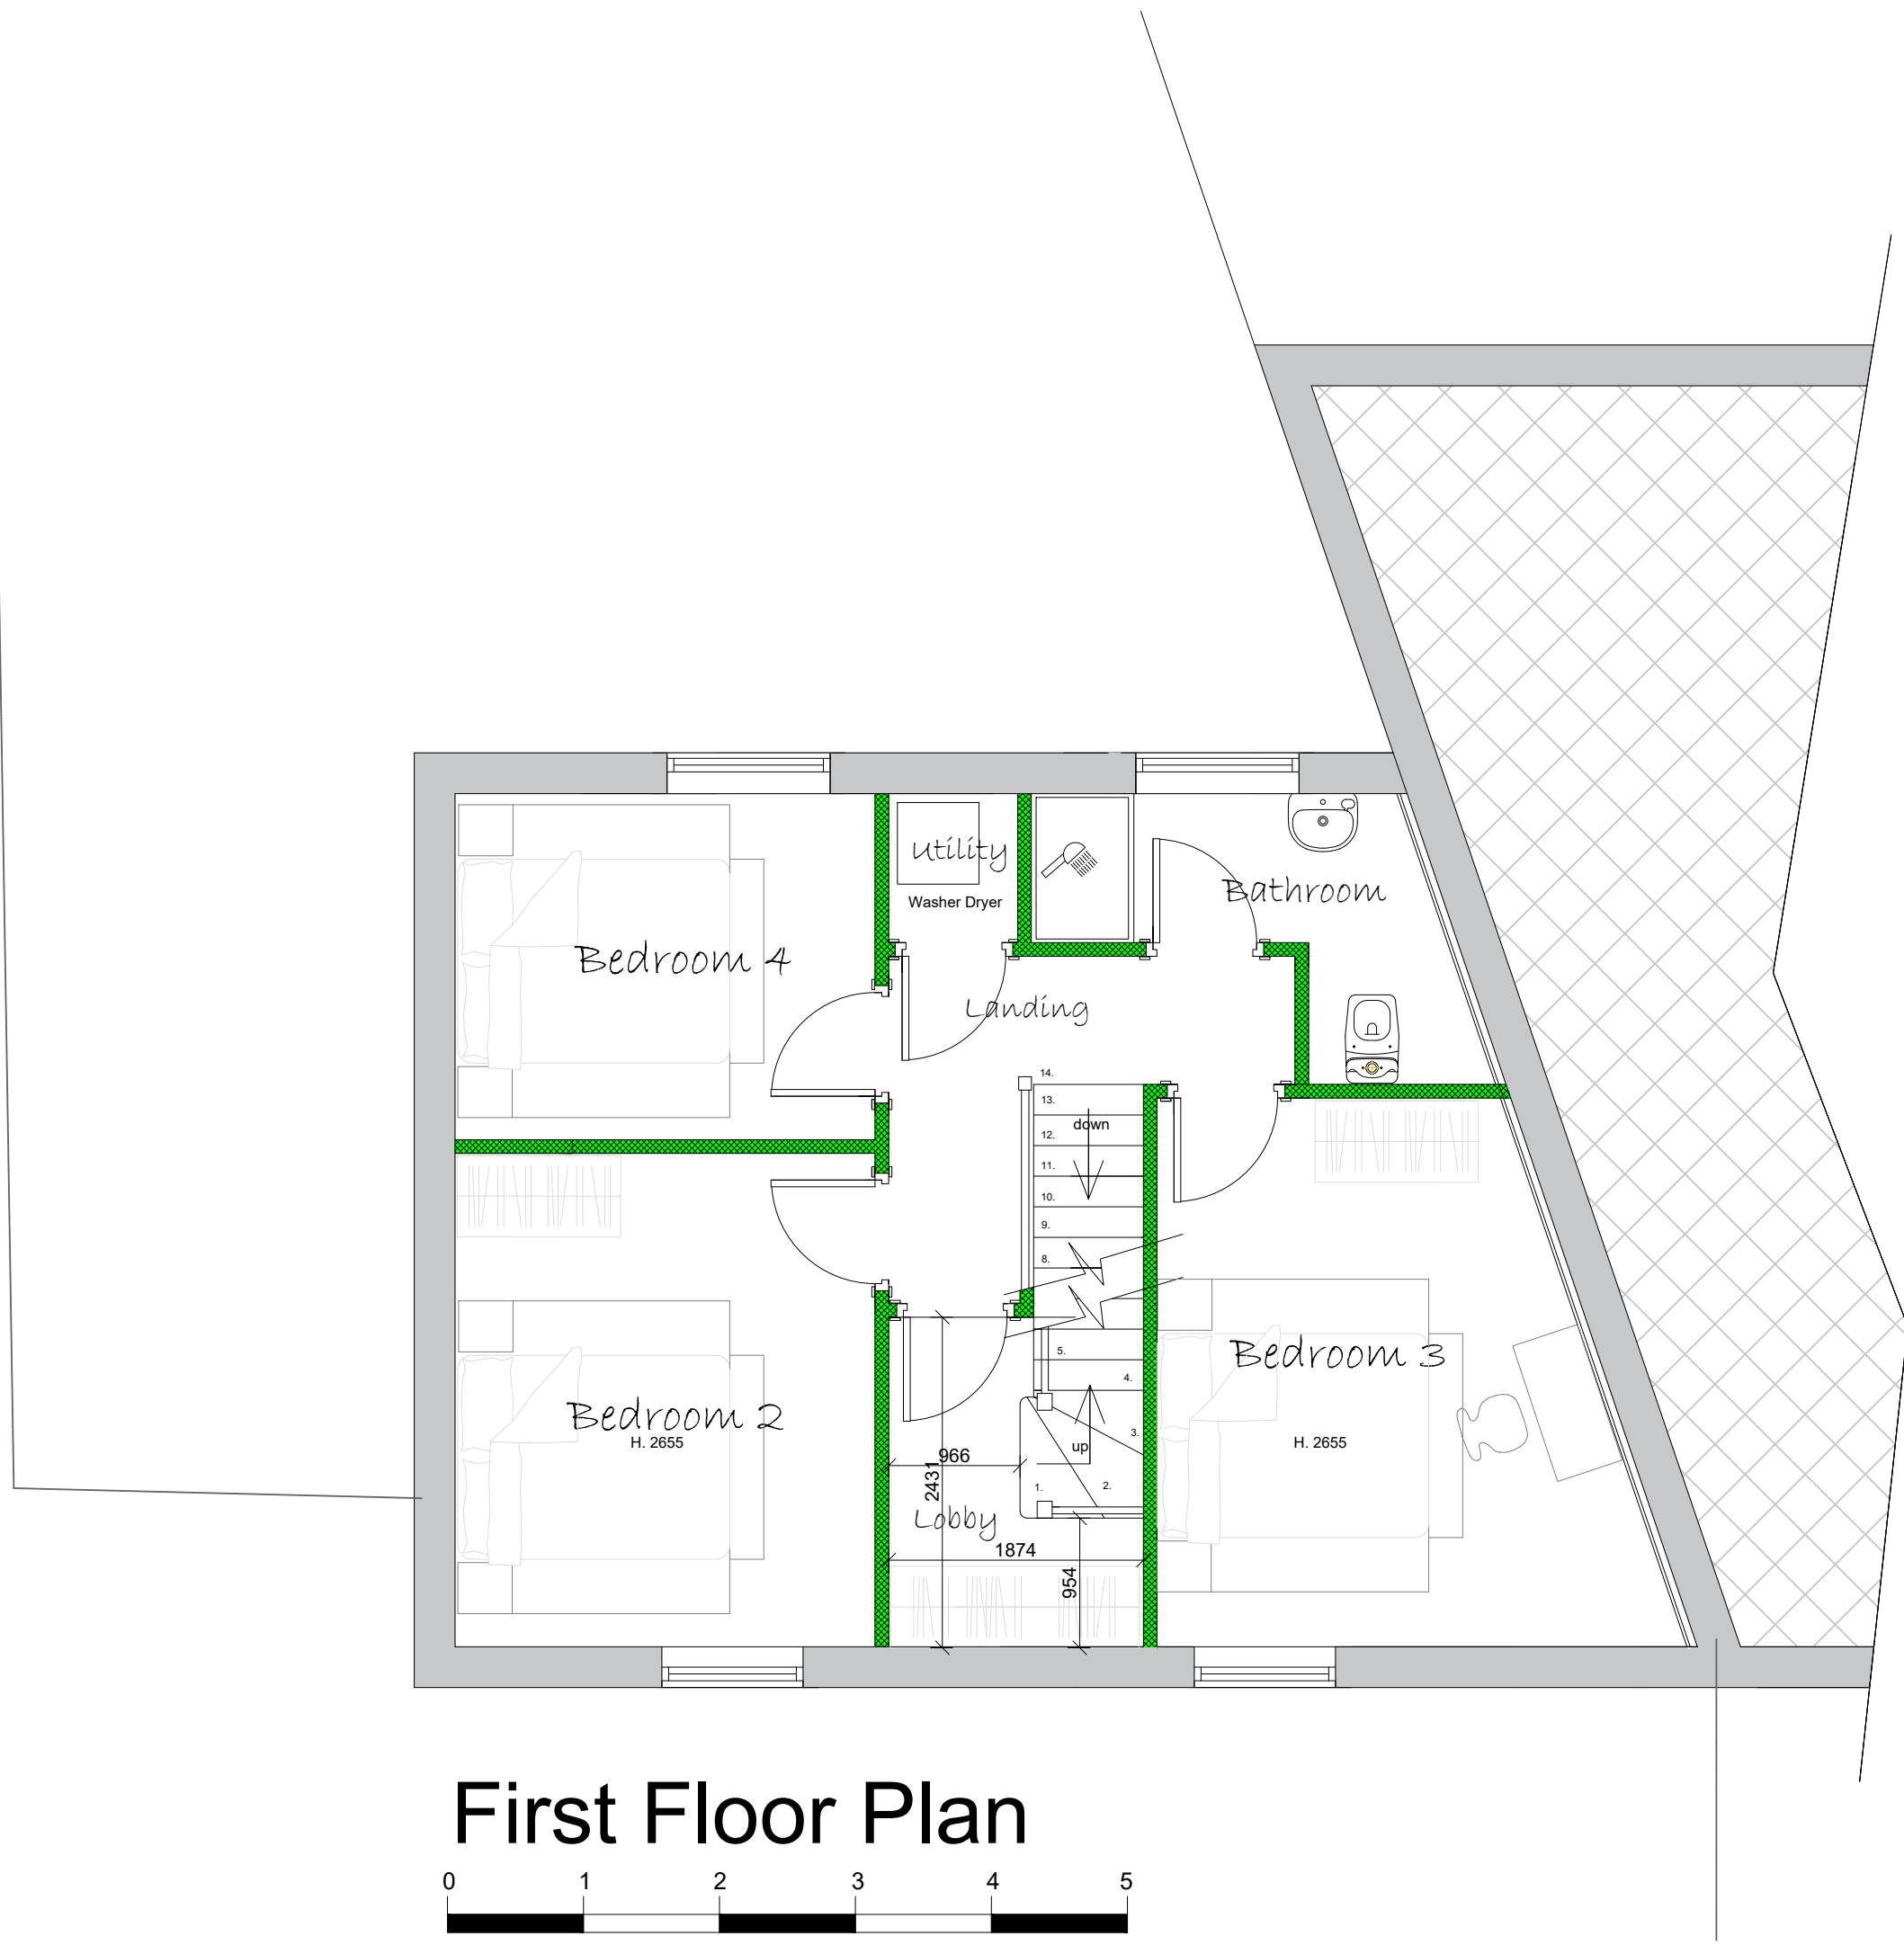

First Floor Plan
Meter's 1:50 @ A1

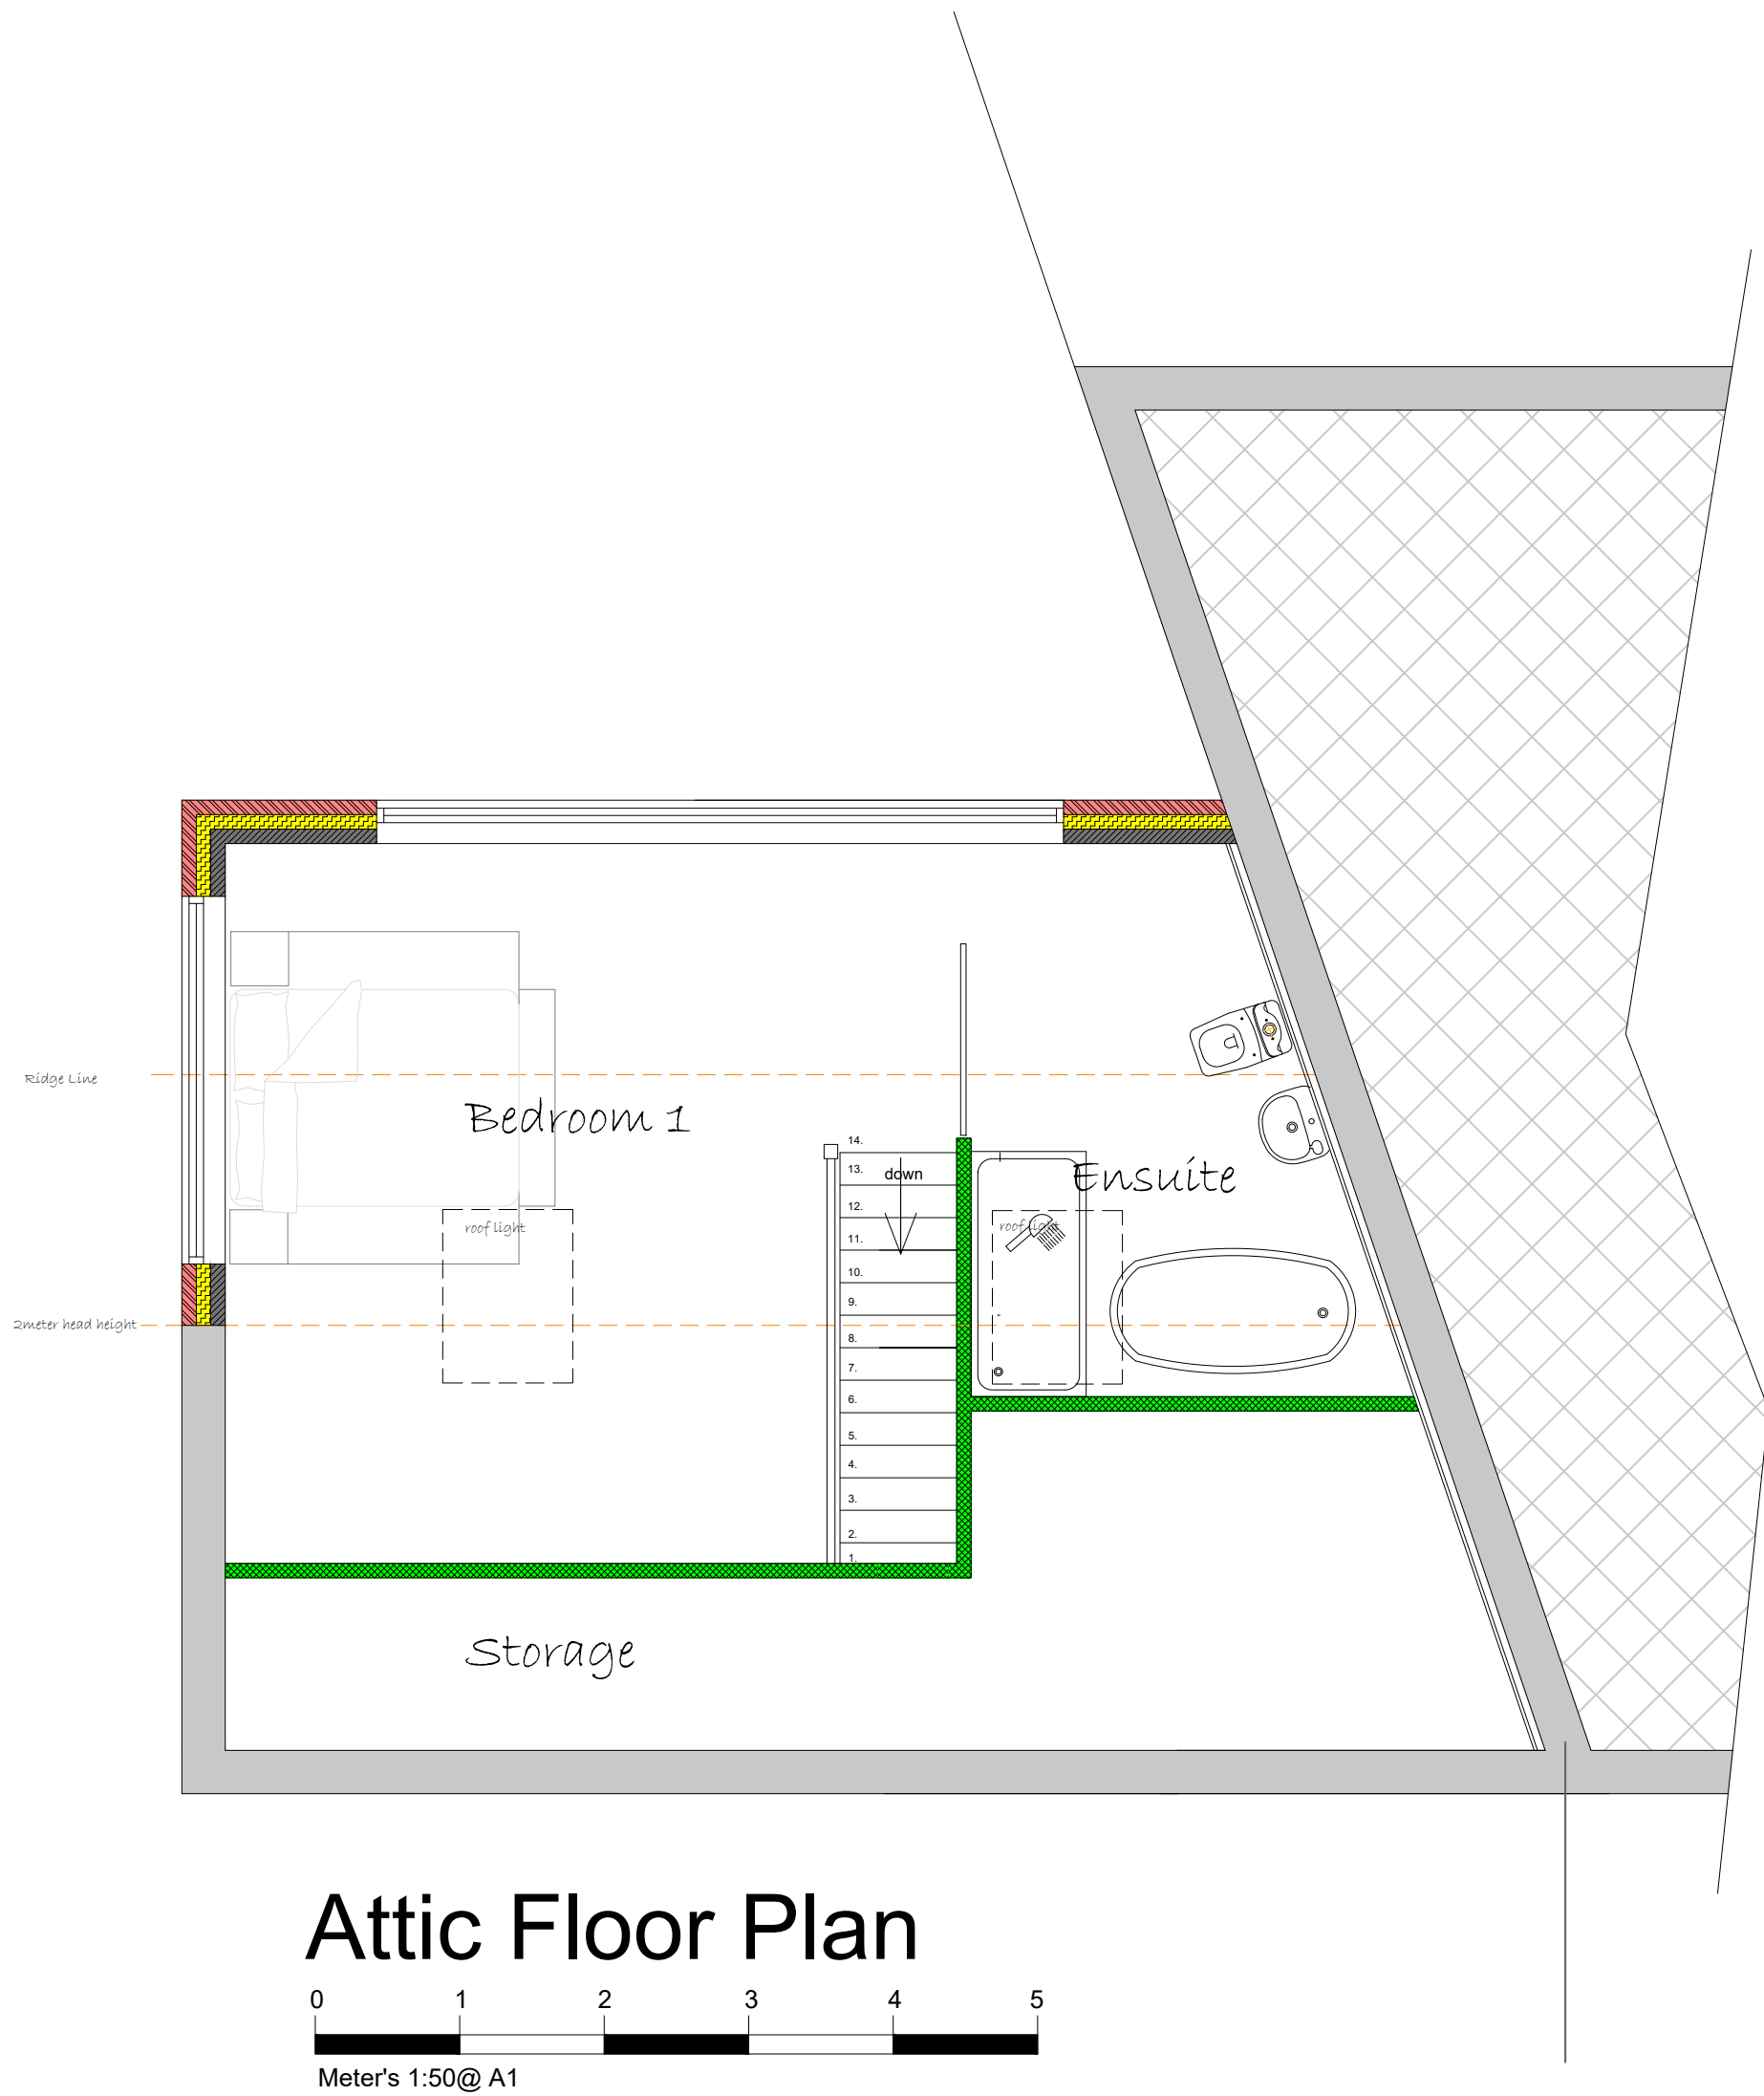

Attic Floor Plan
Meter's 1:50 @ A1

PLANNING ONLY PLANS
NOT TO BE USED FOR CONSTRUCTION

NOTES

ALL DIMENSIONS TO BE CHECKED ON SITE
ALL SUBJECT TO STRUCTURAL
ENGINEERS CHECKS AND
CALCULATIONS

TO BE READ IN CONJUNCTION
WITH CONSTRUCTION SPECIFICATION

DO NOT SCALE FROM THIS DRAWING
EXCEPT FOR THE PURPOSES OF LOCAL
AUTHORITY PLANNING

IF ANY VARIATIONS ARE MADE TO
SPECIFICATION/DRAWINGS WITHOUT DK
DESIGNS KNOWLEDGE, DK DESIGNS WILL
NOT BE HELD ACCOUNTABLE FOR NON
COMPLIANCE OF PLANNING AND BUILDING
REGULATIONS

This drawing and all the information
shown is the property of DK Designs and
shall not be copied whole, or in part, or
used for any other purpose without written
permission of the Company

DK DESIGNS
FUTURE PROJECTS TODAY

7A HAYWOOD HOUSE, HYDRA BUSINESS PARK
NETHER LANE
SHEFFIELD
S35 1ZX

TEL OFFICE:- 07591 206852
WEB:- WWW.DK-DESIGNS.CO.UK
EMAIL :- DESIGNS@DK-DESIGNS.CO.UK

Rev.	Date.	Remarks

Client:
Maria Slater

115 Highstone Road, Barnsley S70 4ET
PROPOSED FLOOR PLANS
& ELEVATION

Scales 1:50 @ A1	Date: FEB 26
Drawing Number: 2026-016-04	Revision: -
	Drawn by: DCK/KLU