



# FRONT ELEVATION

FACING NORTH EAST (TOWARDS No 9)

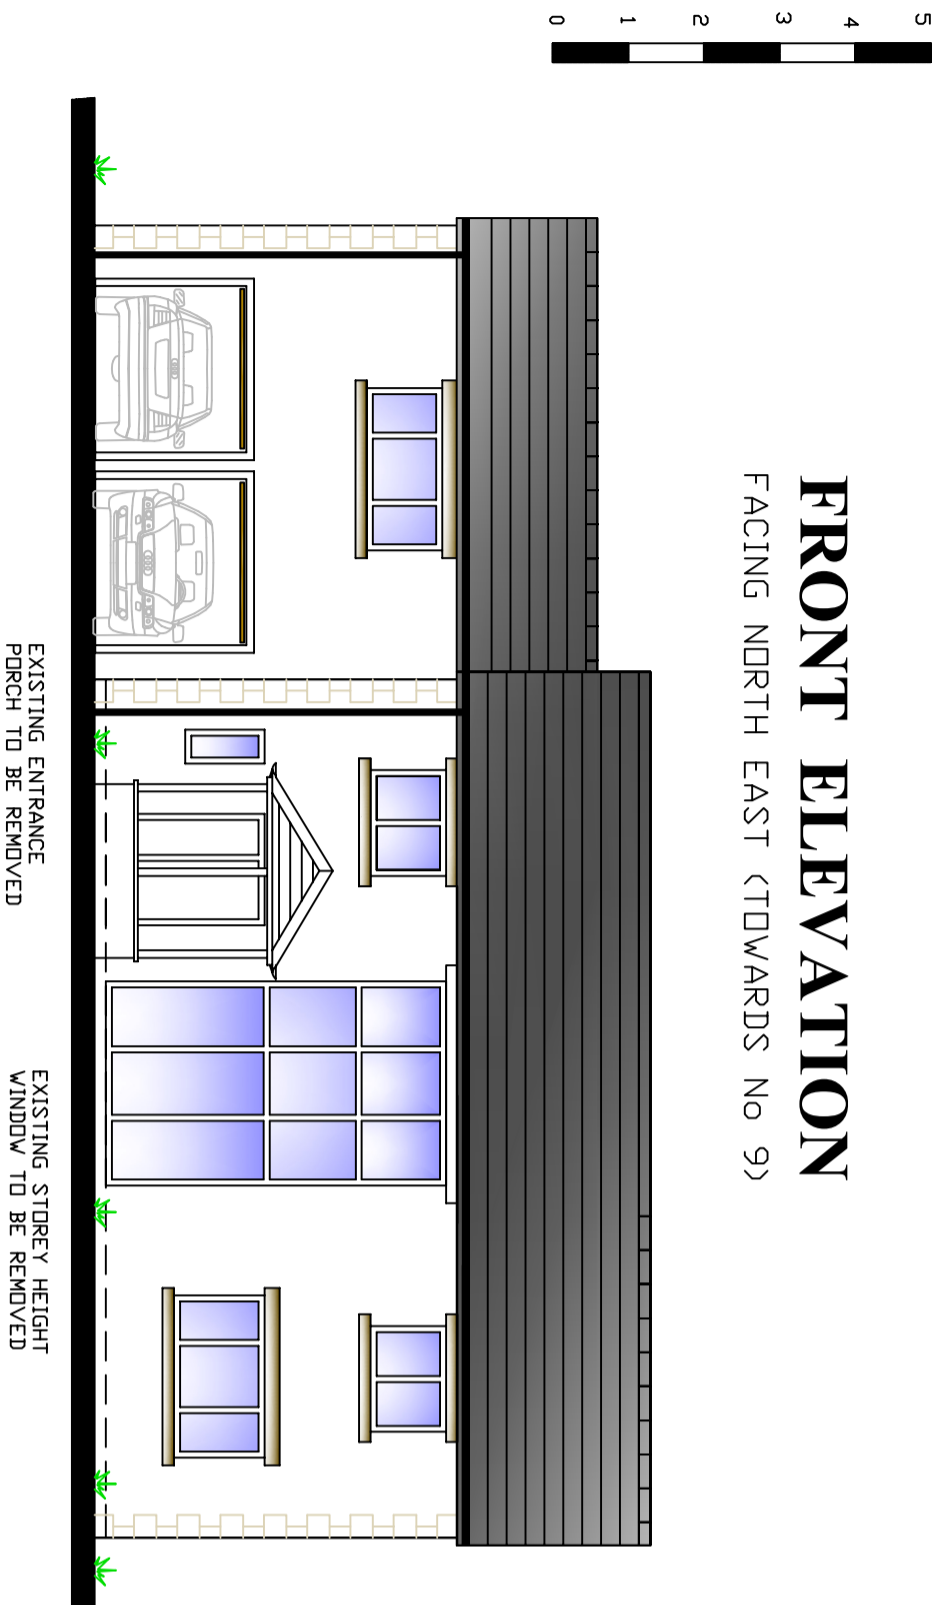


# SIDE ELEVATION

FACING SOUTH EAST (TOWARDS ND 7)

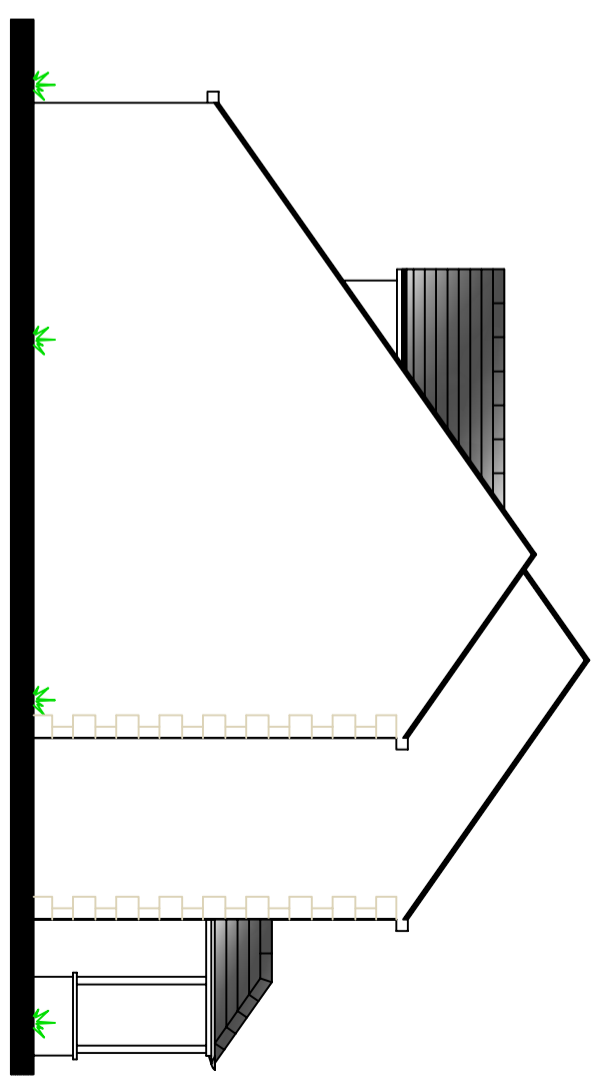

# SIDE ELEVATION

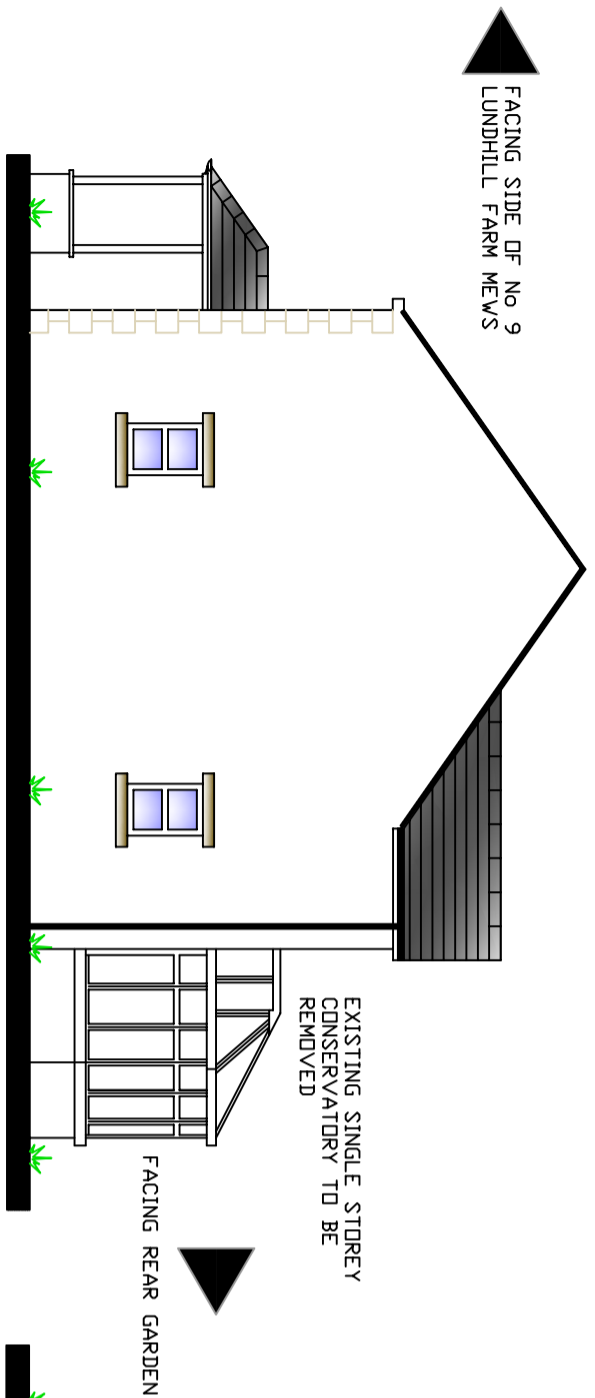

FACING NORTH WEST (TOWARDS OPEN FIELDS)



# REAR ELEVATION

FACING SOUTH WEST (TOWARDS REAR GARDEN)



<b>CLIENT</b> 8 LUNDHILL FARM MEWS HEMINGFIELD	<b>TITLE</b> <b>EXISTING ELEVATIONS</b>	 SCALE BAR	<b>DRAWN</b>	<b>SCALE</b> 1:100 @ A3	<b>REV</b>	<b>DRG No</b> 001	
				<b>DATE</b> 19/01/2024			