


Drawing No.	Rev No.
MSM001 -003	

IF IN DOUBT ASK!

	SCALE BARS				
1:100	1	2	3	4	5
1:200	2	4	6	8	10
1:500	5	10	15	20	25
1:1250		25		50	


DO NOT SCALE: Contractor to check all dimensions and report any omissions or errors

NOTES

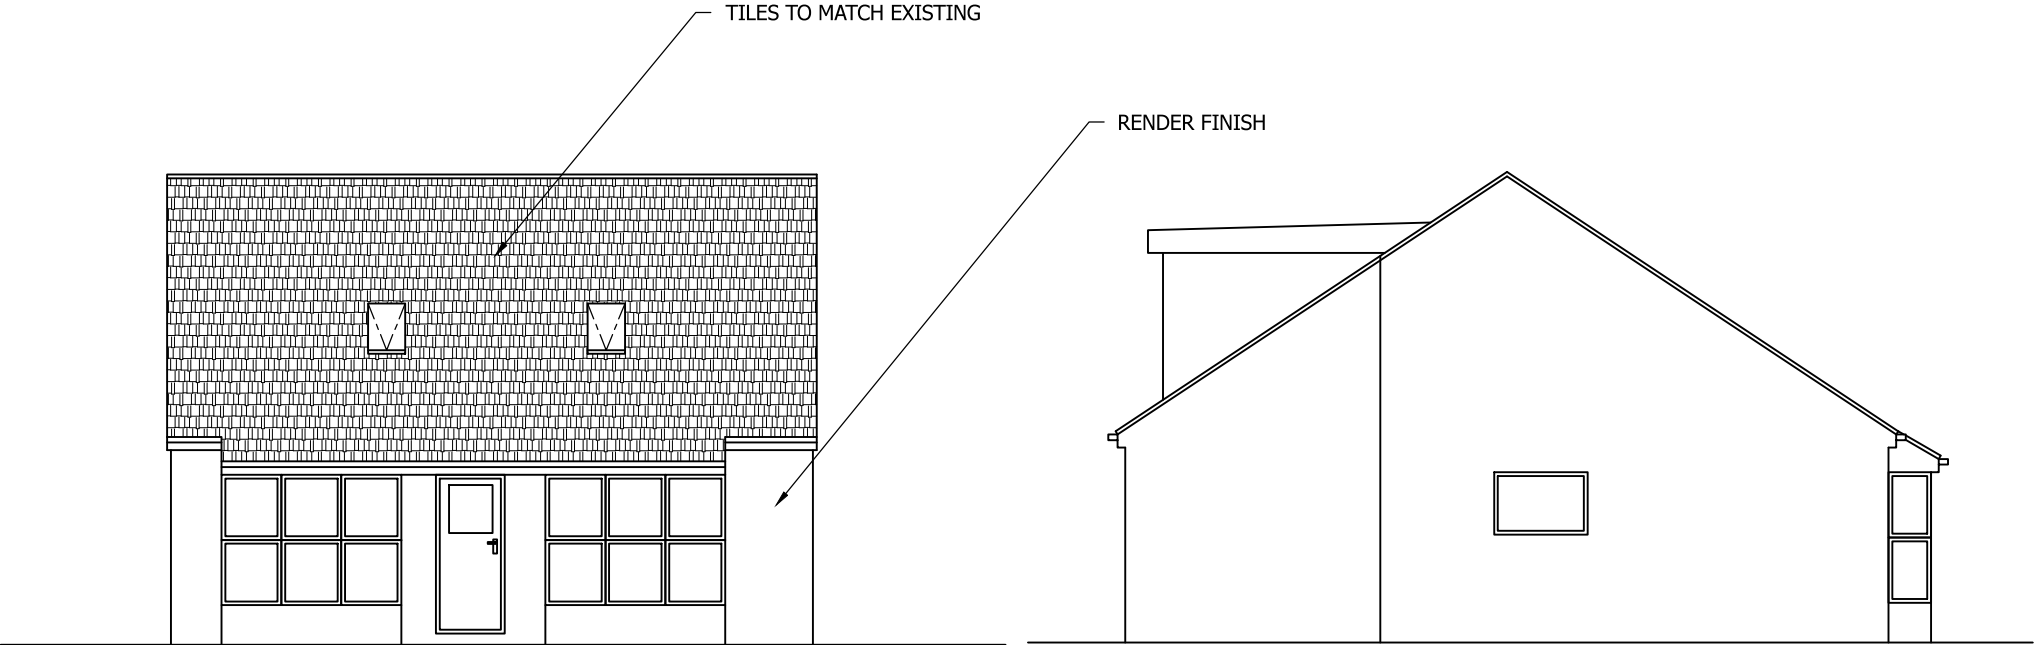

PROPOSED FRONT ELEVATION
SCALE 1:100 AT A3

PROPOSED END ELEVATION
SCALE 1:100 AT A3

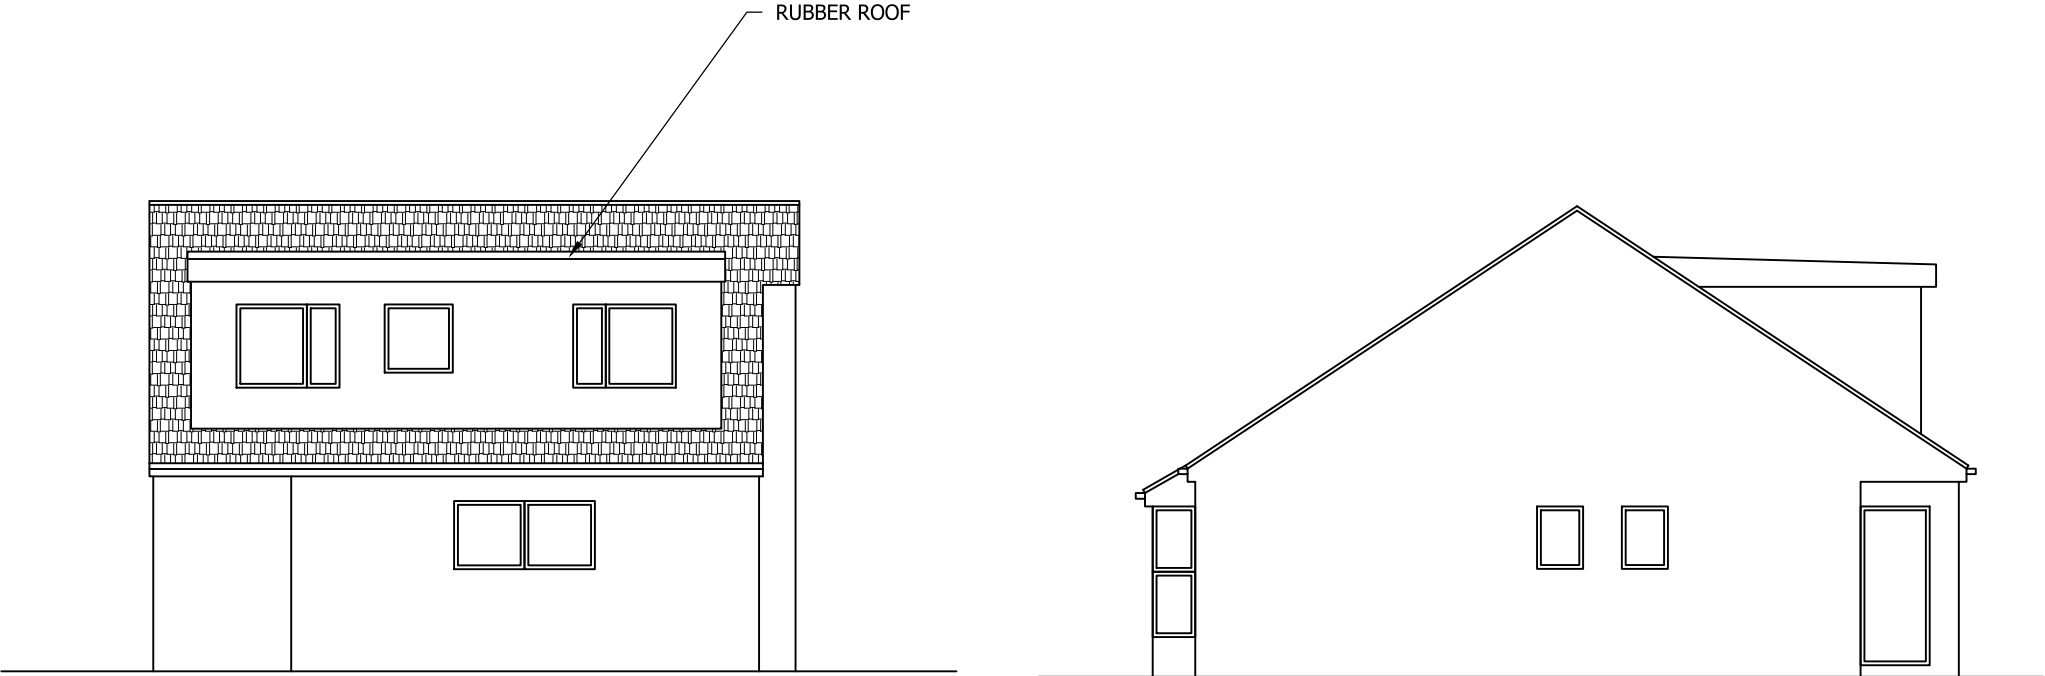

PROPOSED REAR ELEVATION
SCALE 1:100 AT A3

PROPOSED END ELEVATION
SCALE 1:100 AT A3

Rev	Description	By	Chk	App	Date
-----	-------------	----	-----	-----	------

JRB DESIGNS Ltd
1 Saville Road
Cudworth
Barnsley
S72 8LT
Tel: 01226 383542
Fax: 01226 380078
Mob: 07970 541192
Email: john@jrbdesigns.co.uk

This drawing is copyright. © jrbdesigns Ltd.

Client

S MANN

Drawing Title

PROPOSED ELEVATIONS

Address

509 ROTHERHAM ROAD
SMITHIES
BARNSELEY
S71 1DX

Project Title:

PROPOSED LOFT CONVERSION
WITH NEW ROOF & REAR DORMER

Purpose of Issue:

PLANNING

Drawing Status

FIRST ISSUE

Scale at A3 AS SHOWN	Drawn By JRB	Date 11/09/2026
Checked By	Date 11/09/2026	Approved By Date 11/09/2026
Project No. MSM001	Drawing No. 003	Revision

APPROVAL ☒ INFORMATION ☐ TENDER ☐ CONTRACT ☐ CONSTRUCTION ☐