
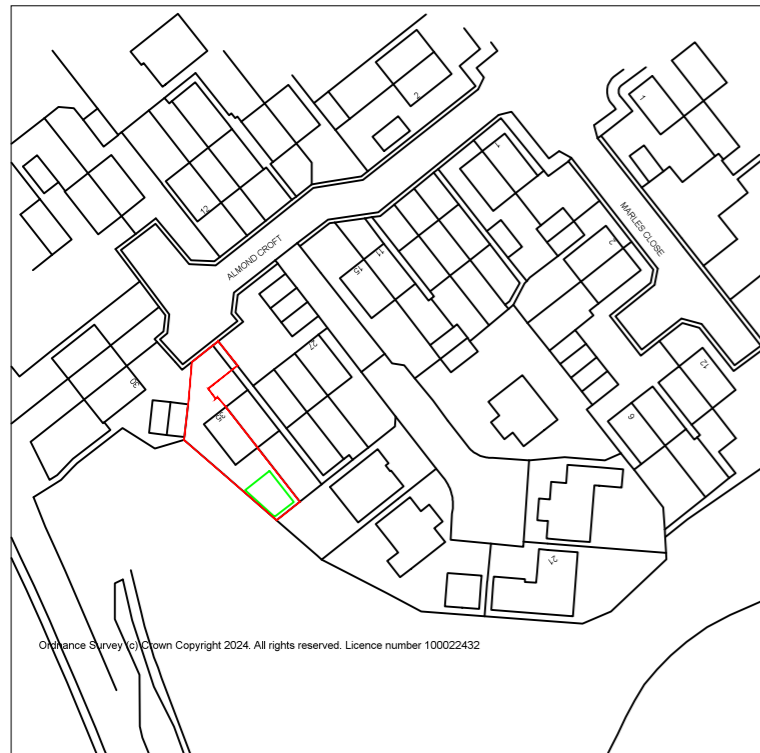



Drawing No.	Rev No.
MKS001 -001	

SCALE BARS

1:100	1	2	3	4	5
1:200	2	4	6	8	10
1:500	5	10	15	20	25
1:1250	25	50			

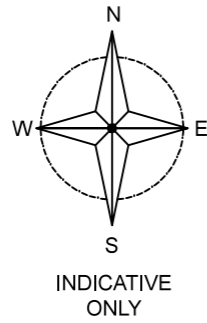

LOCATION PLAN
SCALE 1:1250 AT A3

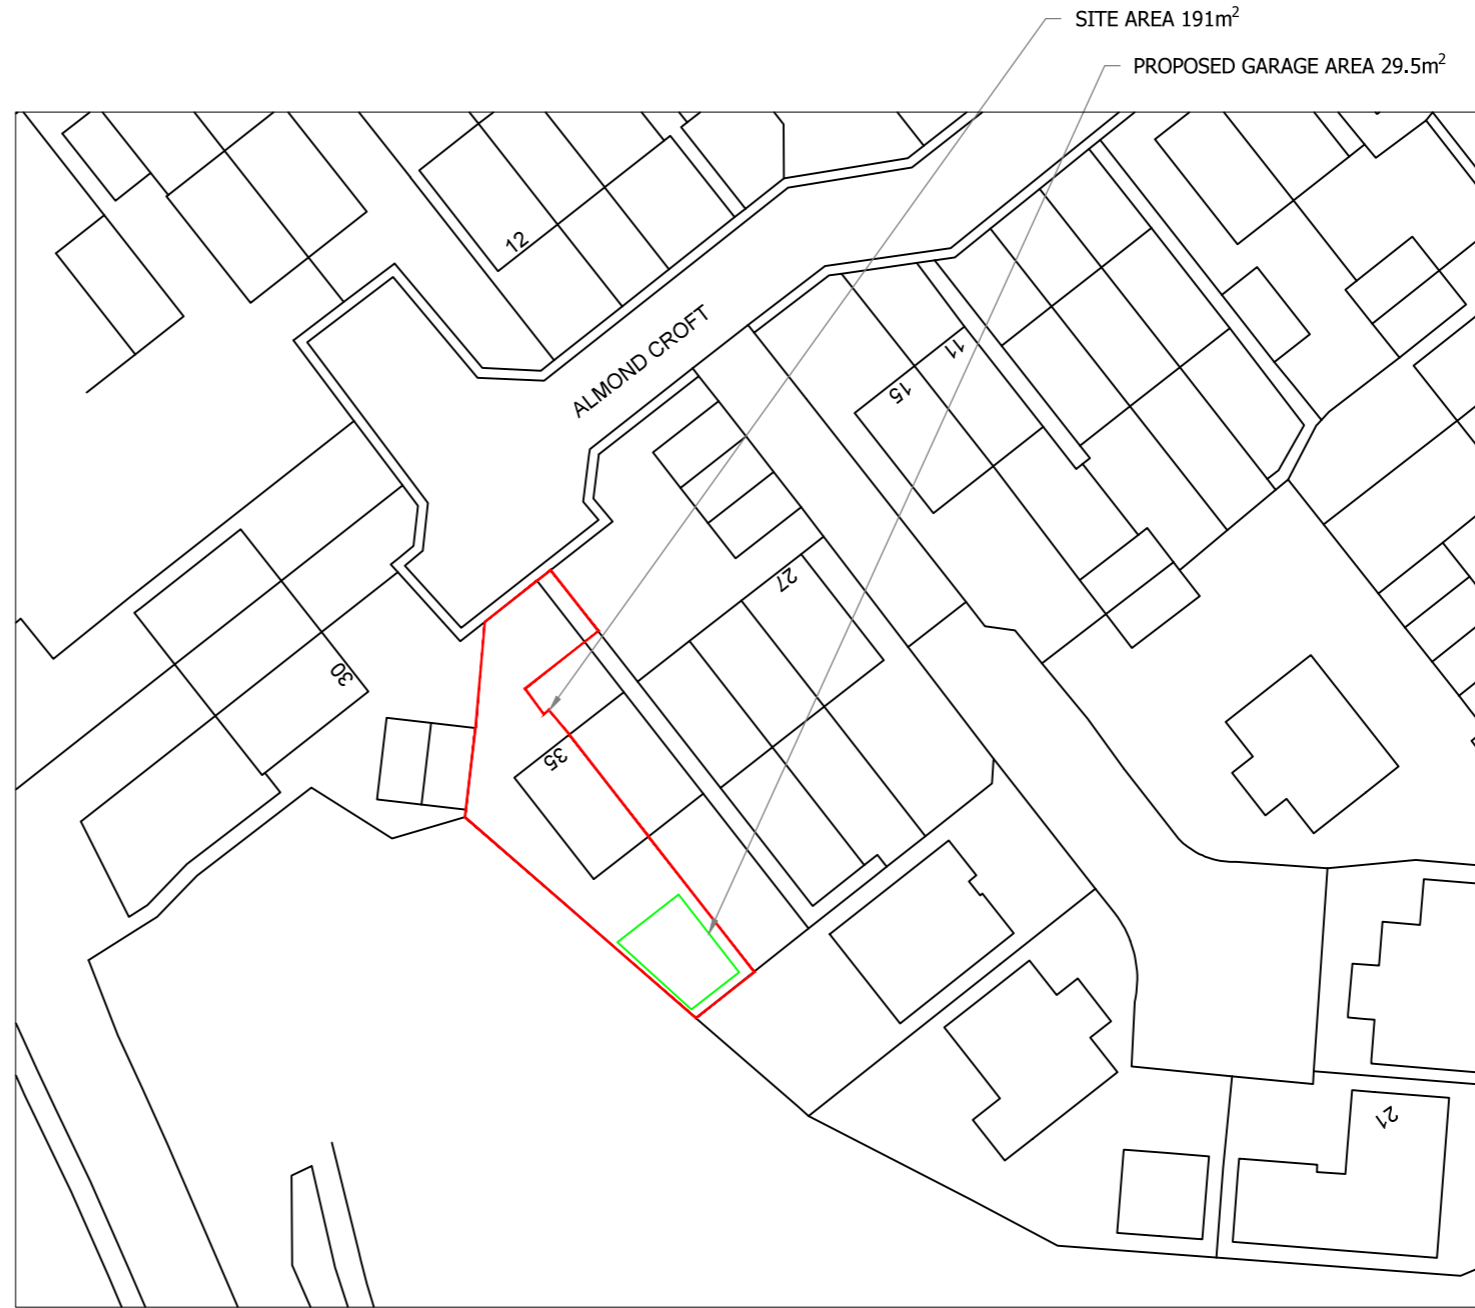

SITE PLAN
SCALE 1:500 AT A3

DO NOT SCALE: Contractor to check all dimensions and report any omissions or errors

NOTES

Rev	Description	By	Chk	App	Date
-----	-------------	----	-----	-----	------

JRB DESIGNS Ltd
1 Saville Road
Cudworth
Barnsley
S72 8LT
Tel: 01226 383542
Fax: 01226 380078
Mob: 07970 541192
Email: john@jrbdesigns.co.uk

This drawing is copyright. © jrbdesigns Ltd.

Client
MR. K SINCLAIR

Drawing Title
SITE PLANS

Address
**35 ALMOND CROFT
WOMBWELL
BARNSELY
S73 0NL**

Project Title:
**PROPOSED DETACHED
GARAGE**

Purpose of Issue:
CONSTRUCTION

Drawing Status
FIRST ISSUE

Scale at A3 AS SHOWN	Drawn By JRB	Date 07/08/2024
Checked By	Date 07/08/2024	Approved By Date 07/08/2024
Project No. MKS001	Drawing No. 001	Revision -

APPROVAL INFORMATION TENDER CONTRACT CONSTRUCTION