



NOTE:
THIS DRAWING HAS BEEN PRODUCED BY ELECTRONIC MEANS. SHOULD THE SCALE MEASUREMENTS BE TAKEN BY MEANS OTHER THAN ELECTRONIC (e.g. FROM A PRINTED COPY), THE FOLLOWING MUST BE TAKEN INTO CONSIDERATION BEFORE SCALING IS UNDERTAKEN:
1. ENSURE THAT THE COPY HAS BEEN PRINTED/PLOTTED ON THE STATED SHEET SIZE WITH THE PLOTTING SCALE SET TO A CORRECT RATIO.
2. ENSURE THAT AN ADEQUATE ALLOWANCE (DEPENDANT ON THE STATED SCALE) IS MADE FOR THE INEVITABLE DISTORTIONS INTRODUCED BY PLOTTING/PRINTING AND COPYING PROCESSES.
3. MARKED CRITICAL DIMENSIONS ARE TO BE REGARDED AS HAVING PRECEDENCE OVER THE SCALED VALUES.

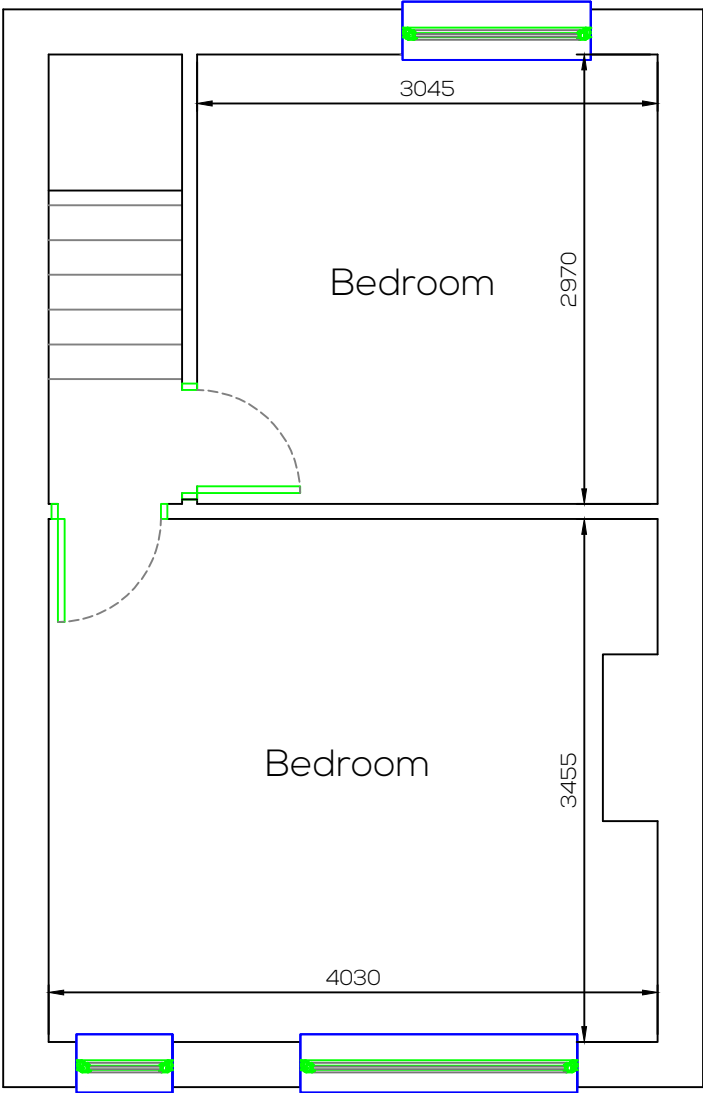

First Floor Plan
Scale 1:50

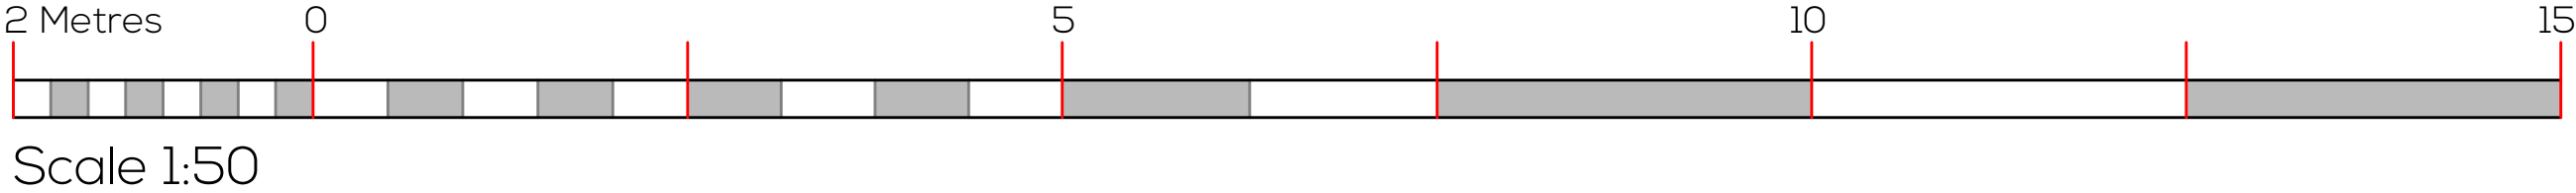

Associated Drawings				
Drawing No.	Drawing Name			
Rev.	Date	Description	Drawn	Checked
Client				
Sam Metcalfe				
Project				
Various Works				
Project Address				
7 Stanhope Gardens S75 2QB				
Drawing Number				
21/057/B/003				
Drawing Name				
Existing First Floor Plan				
Drawn by	TMB	Checked by	TMB	Date
Drawing size	A3	Drawing Scale	As shown @ A3	06 Apr 21
		Drawing type	For Comment	

SKETCH

Architecture

No responsibility is accepted for any use made of this document other than for that which it was prepared and issued.

All dimensions should be checked on site
Any drawing errors or divergences should be brought to the attention of Tom Billingham by email - majortom2958@live.com