
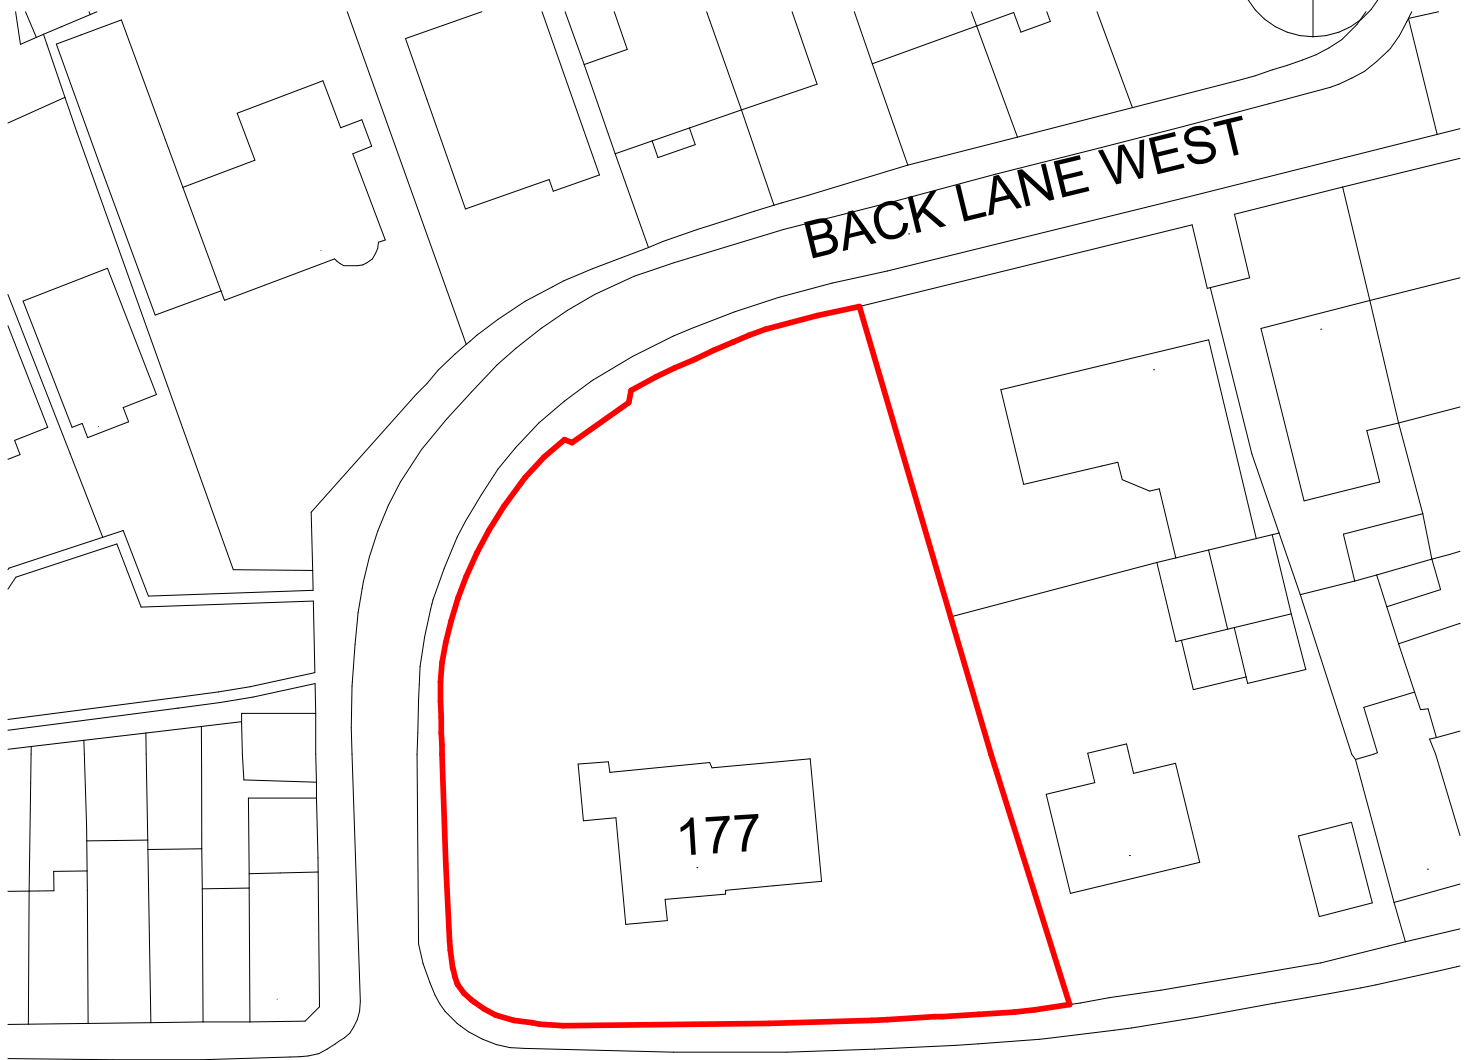


N

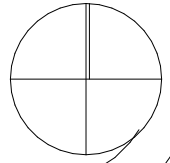

High Street

**Alan Robinson**  
Chartered Architect BA Dip Arch RIBA, BSc (Hons)PM  
2 Gawber Road, Barnsley S75 2AF  
Tel/Fax 01226 286066 Mob 07947808933

Drawing Name: Site Plan S3

Client Paul White

Drawing Scale: 1/500

Project: Demolition of Existing  
House(Retrospective) and the Erection  
of 6 Dwellings with Associated Works

Rev: