



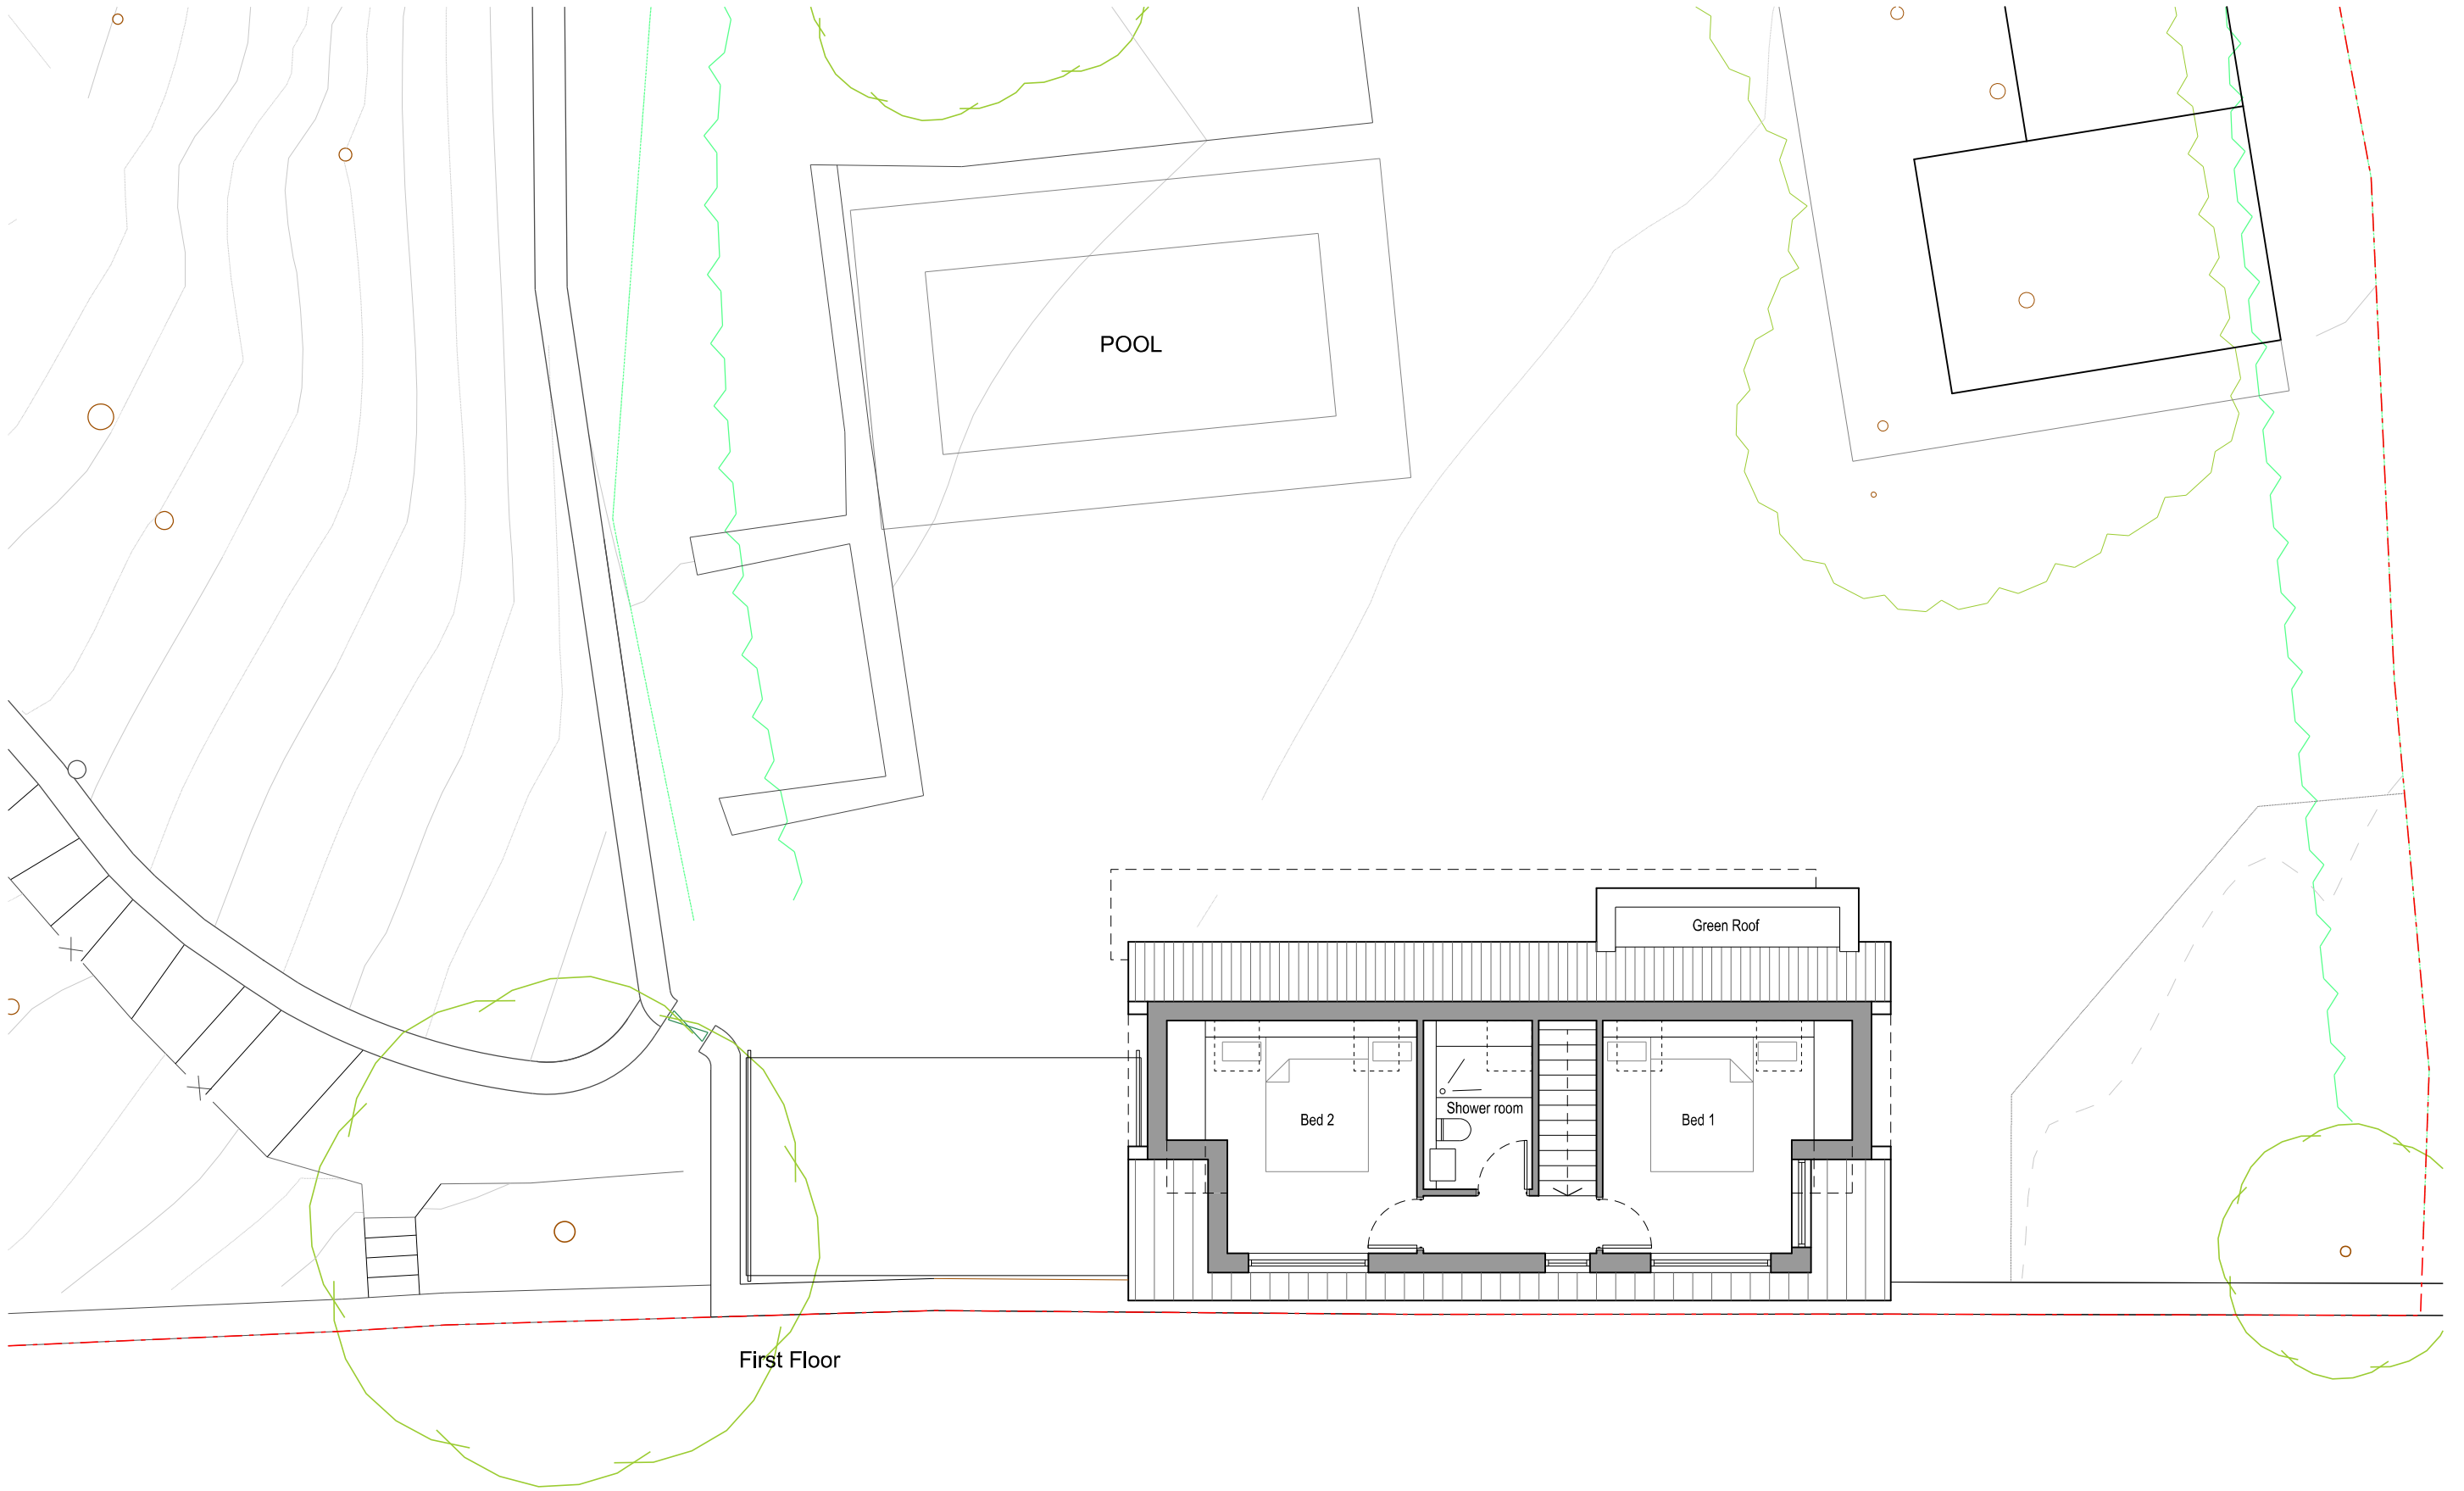

Rev - 12.09.25 Submitted for Planning
Rev A 23.02.26 Submitted for Planning
Rev B 27.04.26 Submitted for Planning
Rev C 22.06.26 Submitted for Planning

 

more
architecture
41 Storrs Hall Road
Sheffield S6 5AW
m. 07968778807

PROJECT TITLE
**Berry Well,
Penistone**
DRAWING TITLE
Proposed First Floor Plan

STATUS
PLANNING
DRAWING No.
(PL)A401
DATE
22.06.26

SCALE
1:100 @ A3
REVISION
C