




1 Proposed Workshop  
Scale: 1:50

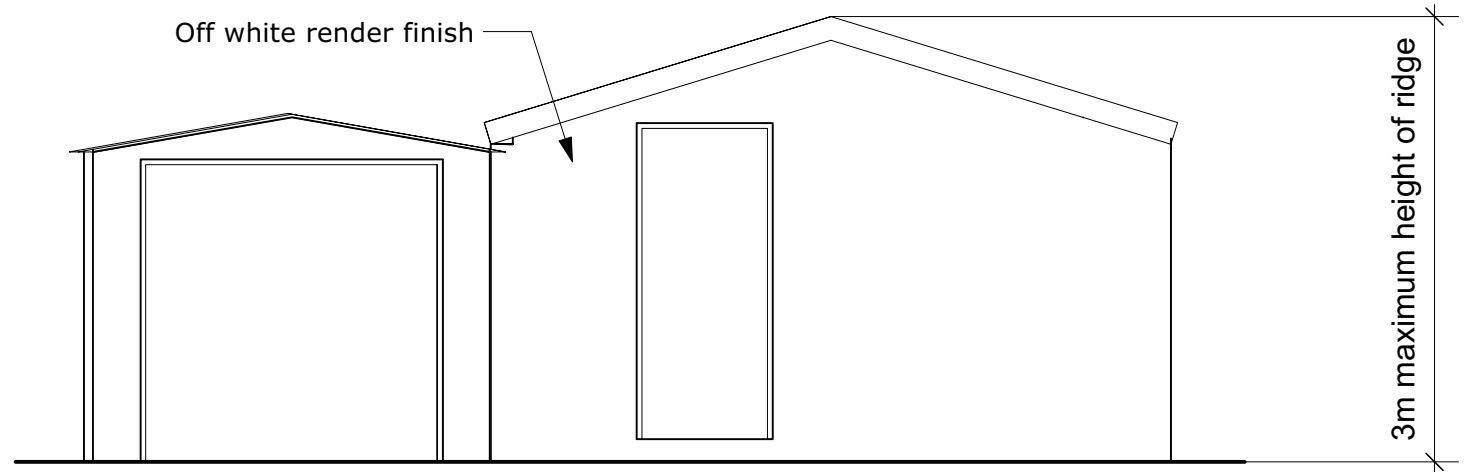

2 Workshop Front Elevation  
Scale: 1:50

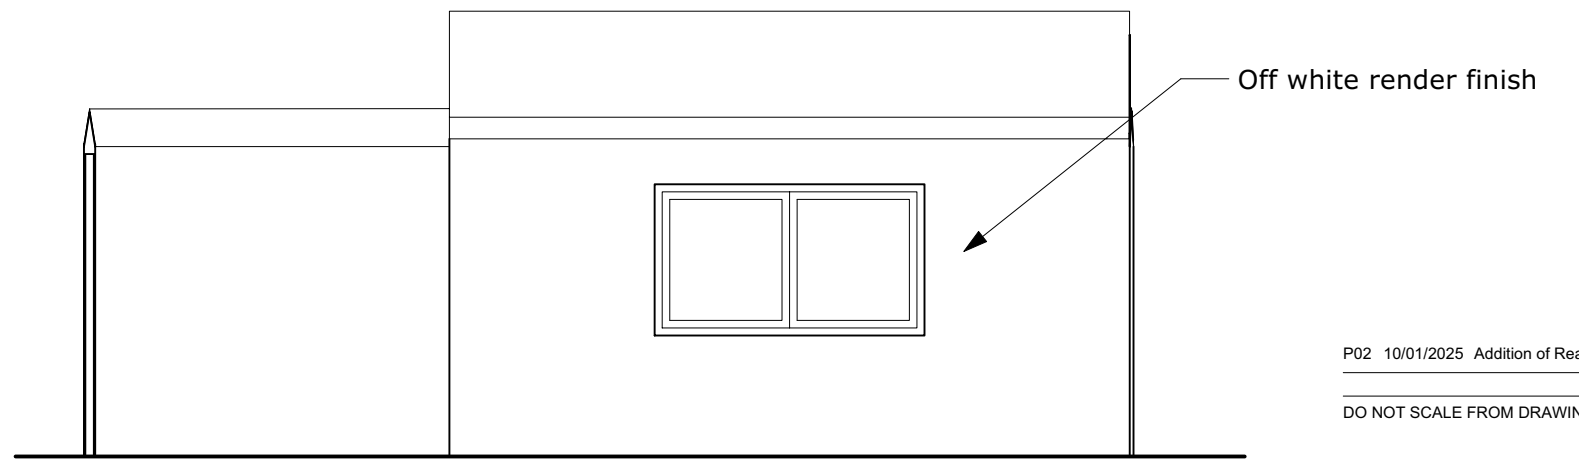

3 Workshop Side Elevation  
Scale: 1:50

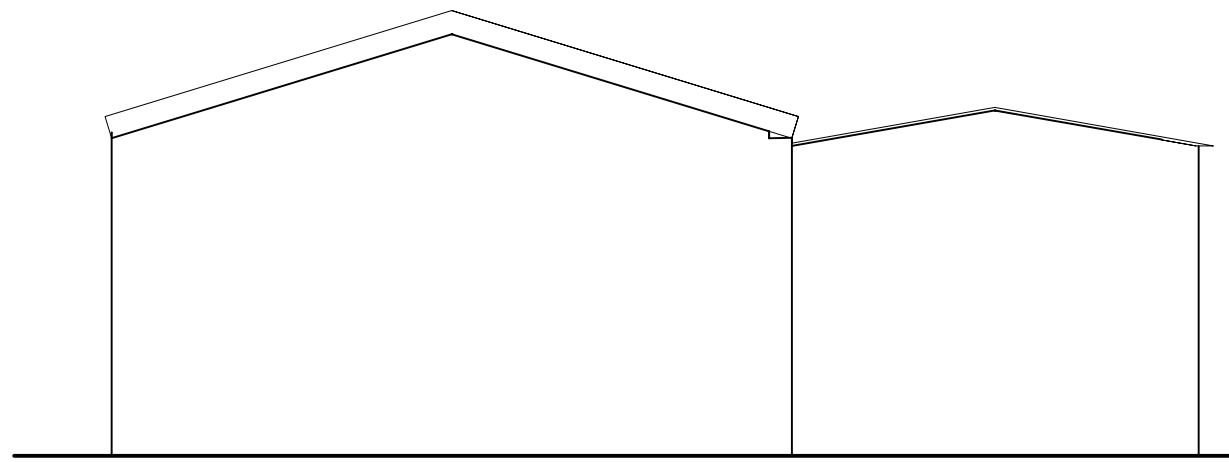

4 Workshop Rear Elevation  
Scale: 1:50

P02 10/01/2025 Addition of Rear Elevation  
DO NOT SCALE FROM DRAWINGS.

Client

Address  
2 Meadow View,  
Hoylandswaine, Sheffield, S36  
7JU  
Project  
2421 2 Meadow View

Drawing  
Proposed Workshop



Scale	1:50 @ A3
Date	06/12/2024
Dwg No.	2421-RLDM-00-DR-A-00101
Rev:	P02