

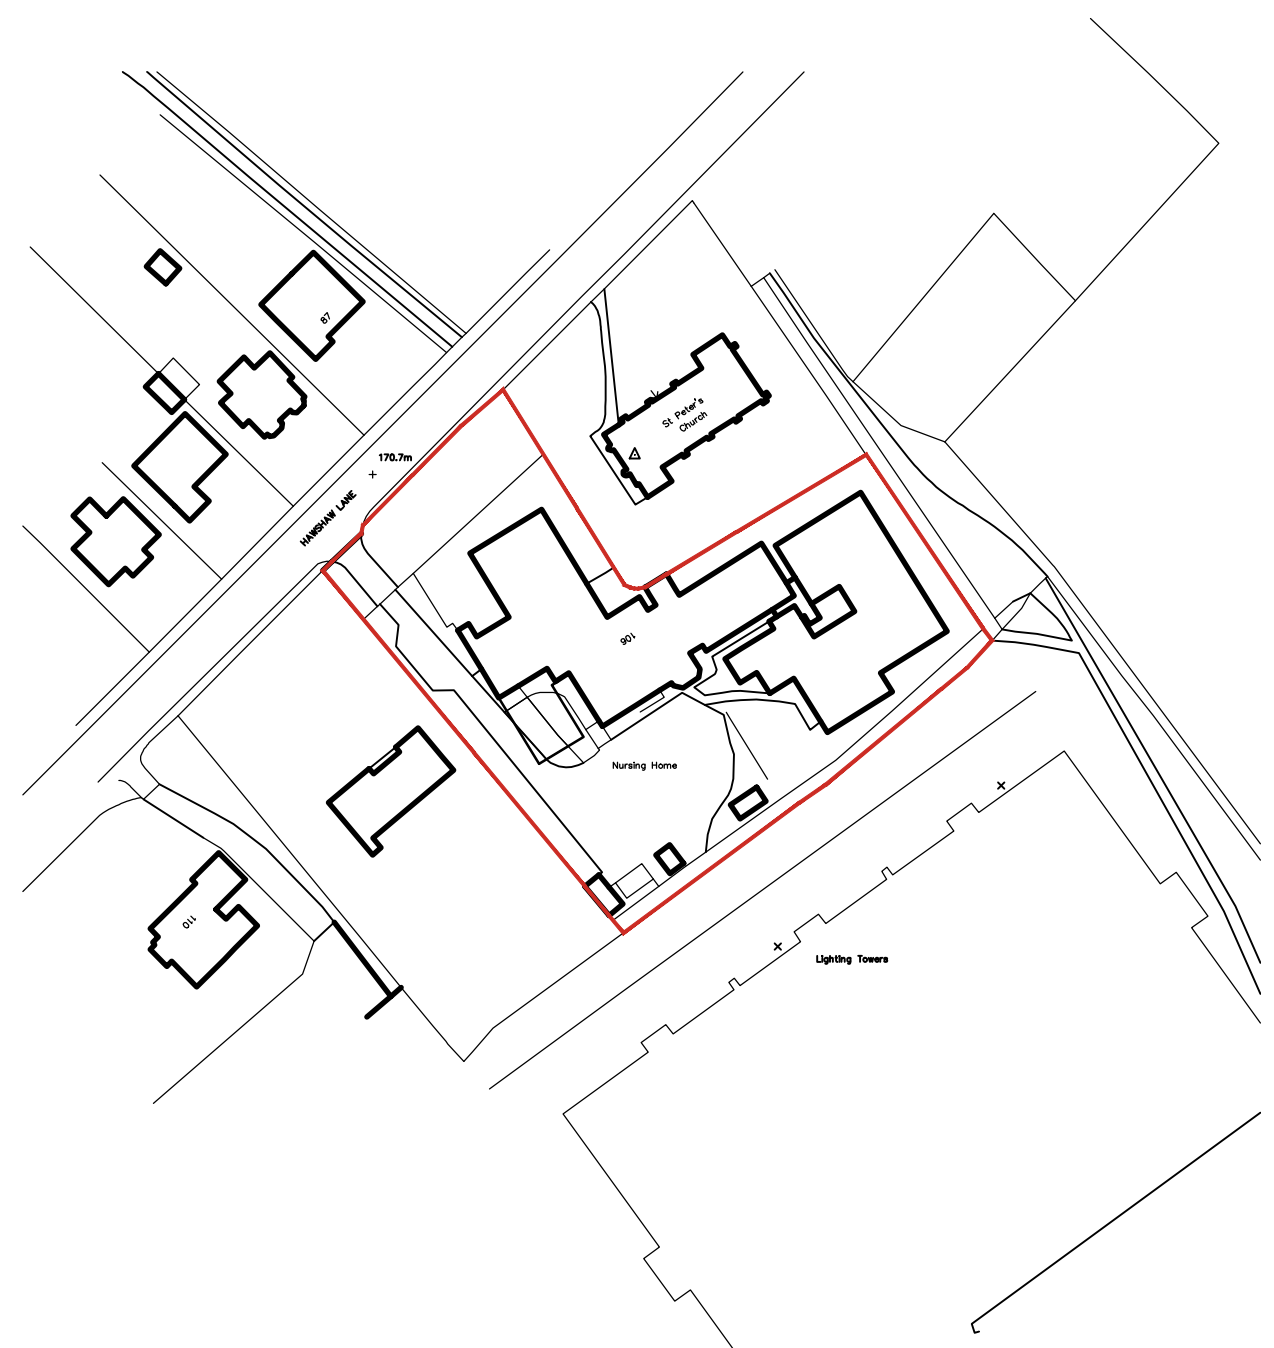


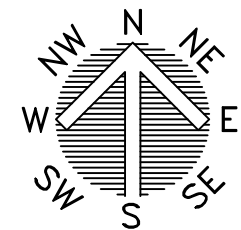

LOCATION PLAN
SCALE 1:1250

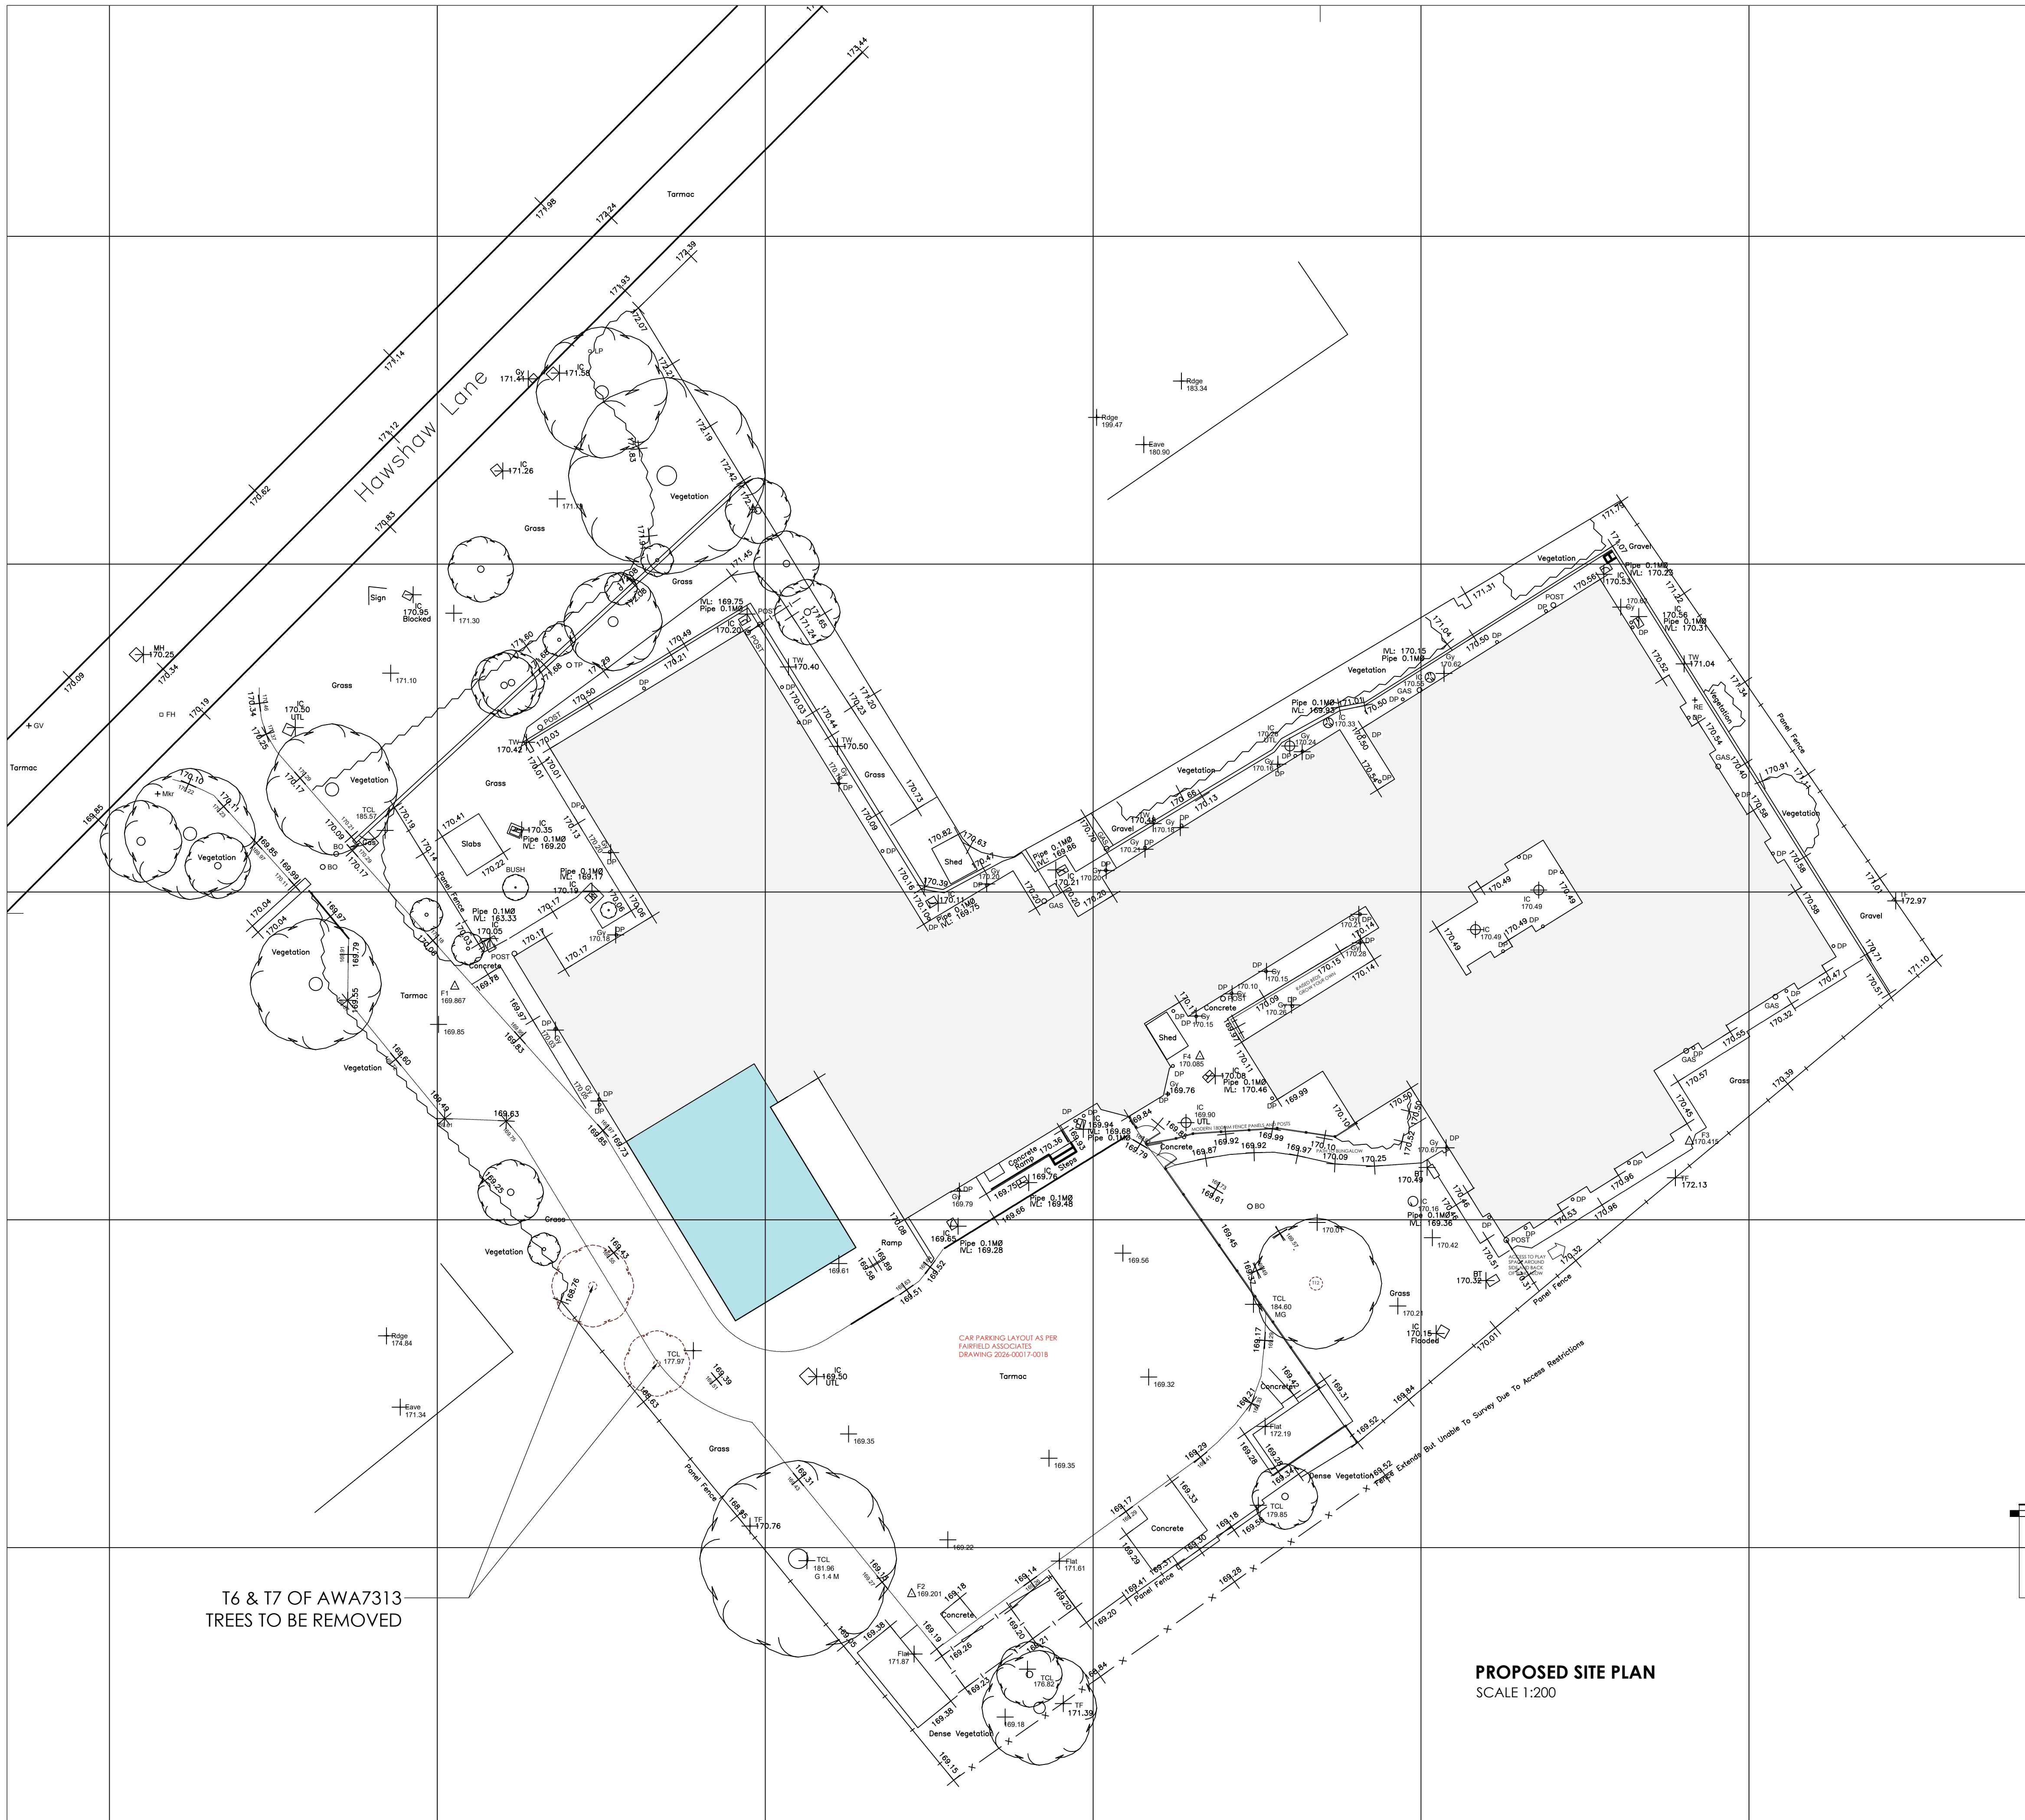

T6 & T7 OF AWA7313
TREES TO BE REMOVED

PROPOSED SITE PLAN
SCALE 1:200

 WhiteAgus Architectural Services			OFFICE ONE, DRILL HALL, 11 EASTGATE, BARNSELEY, S70 2EU			Phone: 01226 208482 Email: info@whiteagus.co.uk Web: www.whiteagus.co.uk		
Project: WOODLANDS LODGE BARNSELEY, S74 0HH			Client: MR EDDIE RIBY					
Drawing Title: PROPOSED SITE PLAN			Date: AUGUST 2025	Scale: 1:50 & 1:100 @ A1				
			Ref: 25-051	Dwg. No: 08	Rev: C			
Date	Suffix	Description	Date	Suffix	Description			
17/02/2025	A	PLAN UPDATED						
17/03/2025	B	PLAY AREAS AND TREES TO BE REMOVED ADDED						
15/06/2025	C	REVISED FOR PLANNING						