


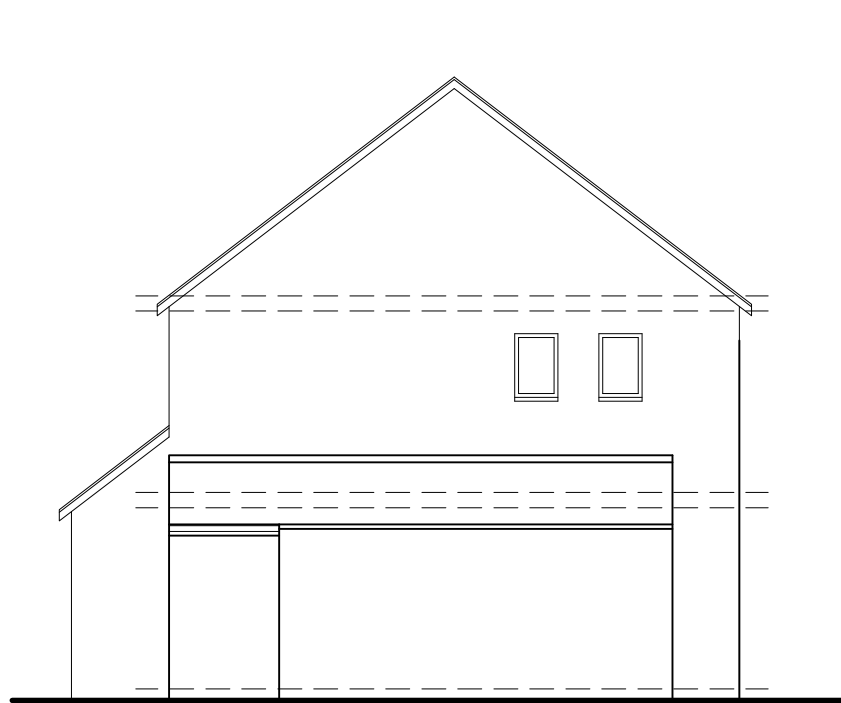


Front Elevation as Existing



Side Elevation as Existing



Rear Elevation as Existing

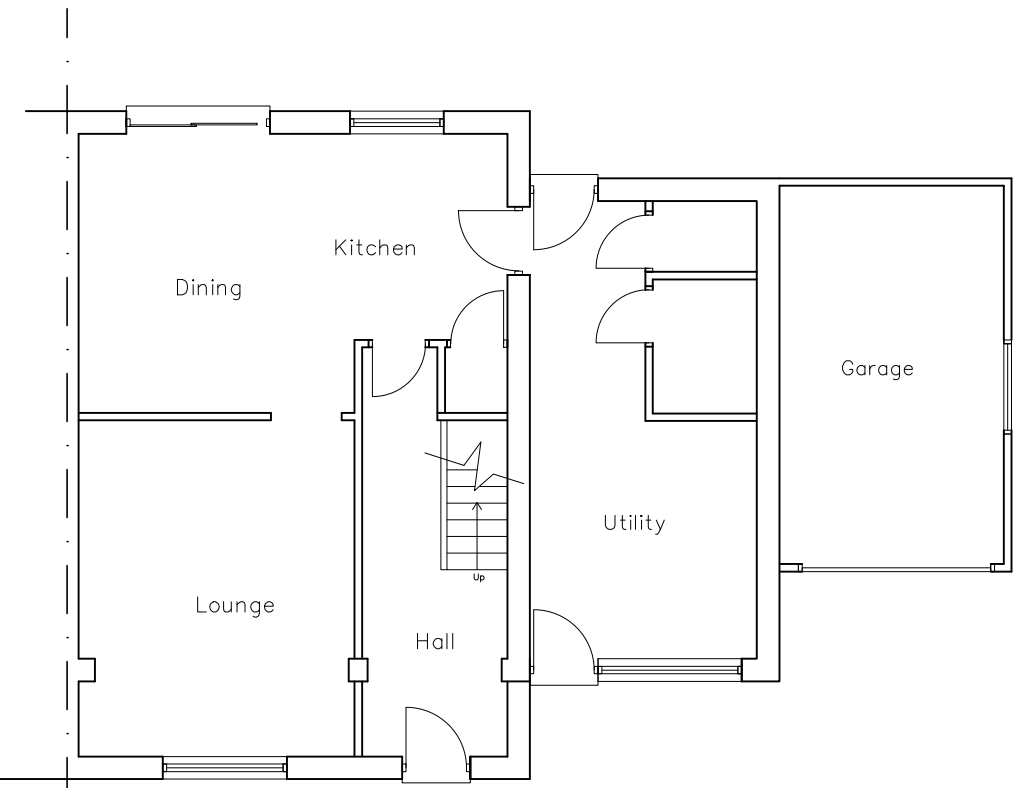

Ground Floor As Existing




Front Elevation as Proposed




Side Elevation as Proposed




Rear Elevation as Proposed

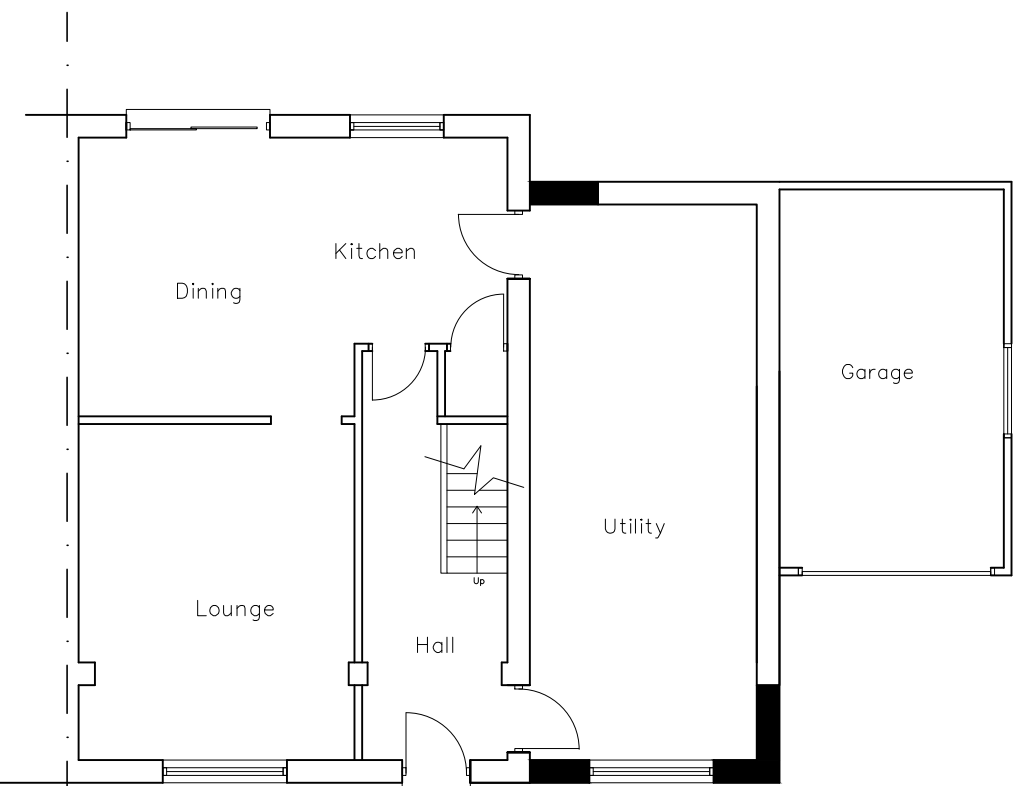

Ground Floor As Proposed

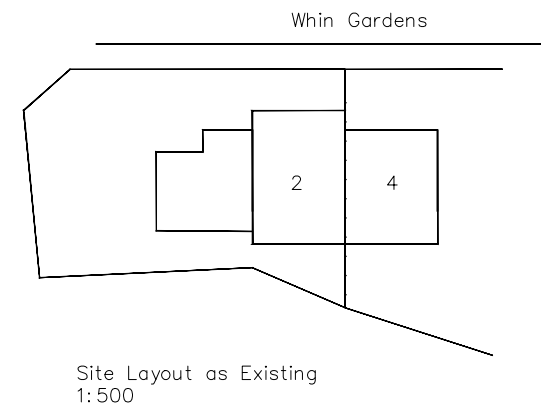

Site Layout as Existing
1:500

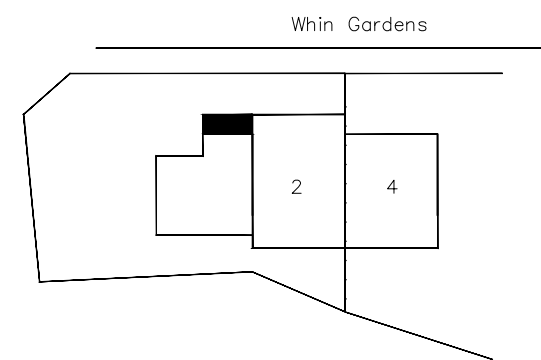

Site Layout as Proposed
1:500

REV.	DATE	DESCRIPTION
------	------	-------------



Proposed Extension at 2 Whin Gardens
for Mrs Carpenter

PLANS AND ELEVATIONS AS
EXISTING AND PROPOSED

PLANNING DRAWING

SCALE 1:100	DATE 14.08.26
DRAWN JB	
REF.	
DRAWING NO. 2026/0077/0001	REV. A