

DO NOT SCALE THIS DRAWING. THE CONTRACTOR IS DEEMED TO HAVE CHECKED ALL DIMENSIONS ON SITE AND REPORT ANY DISCREPANCIES TO OGLESBY & LIMB LTD. THE CONTENTS OF THIS DRAWING ARE COVERED BY COPYRIGHT AND REMAIN THE PROPERTY OF OGLESBY & LIMB LTD. WRITTEN APPROVAL MUST BE OBTAINED FROM OGLESBY & LIMB LTD PRIOR TO DUPLICATION OR REPRODUCTION OF THIS DRAWING OR ITS CONTENTS. ANY DIMENSIONS NOT SHOWN ARE TO BE CHECKED AND AGREED WITH OGLESBY & LIMB LTD.



South Elevation as proposed

Scale 1:50

SCALE 1:50 0m 0.5m 1m 2m 3m 4m 5m  
SCALE 1:1 0m 10mm 20mm 40mm 60mm 80mm 100mm



North Elevation as proposed

Scale 1:50


SCALE 1:50 0m 0.5m 1m 2m 3m 4m 5m  
SCALE 1:1 0m 10mm 20mm 40mm 60mm 80mm 100mm



East Elevation as proposed

Scale 1:50

SCALE 1:50 0m 0.5m 1m 2m 3m 4m 5m  
SCALE 1:1 0m 10mm 20mm 40mm 60mm 80mm 100mm

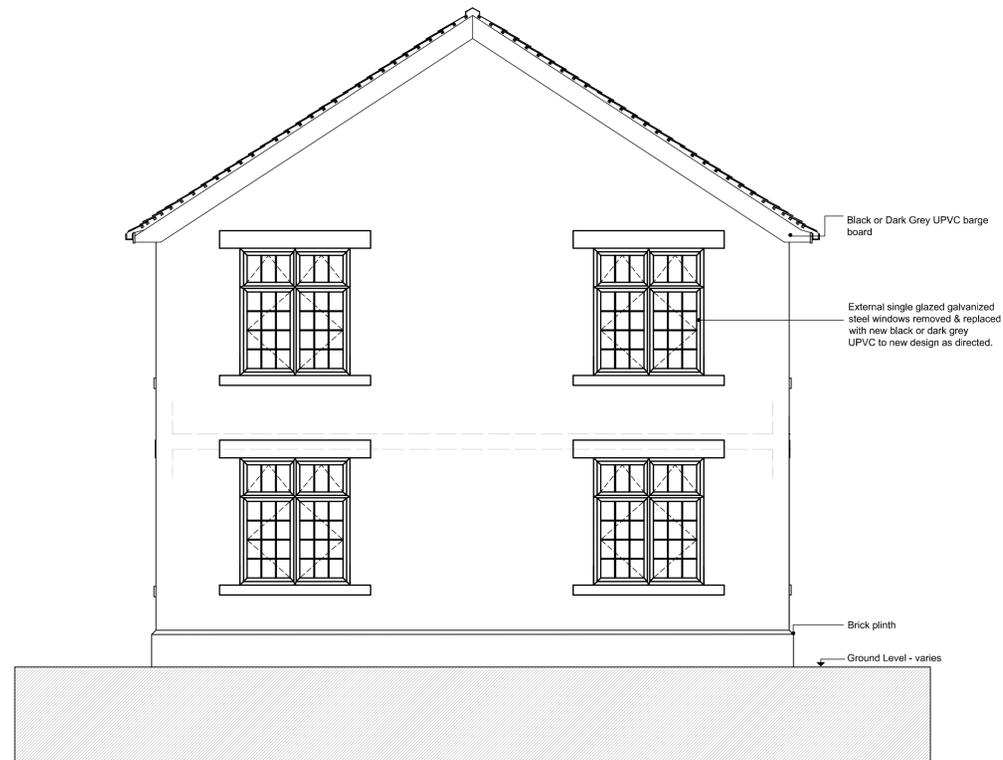

West Elevation as proposed

Scale 1:50

SCALE 1:50 0m 0.5m 1m 2m 3m 4m 5m  
SCALE 1:1 0m 10mm 20mm 40mm 60mm 80mm 100mm

-	02.02.17	Drawing updated to planning application stage.	RDL
pr1	22.11.16	Update following clients comments of 18.11.16.  Rooms relocated: Store under stairs emitted, chimney removed, bi-fold doors added, bed 2 en-suite added & windows changed to grey upvc.	RDL
Ref.	Date	Description	Initial

Oglesby & Limb Ltd  
Chartered Architect

Suites 4 & 5, Market Chambers  
12 Market Place, Spalding, Lincs  
PE11 1SL  
Tel: 01775 761196  
e-mail: design@o-l-ltd.co.uk



Client:  
**Transpennine Pension Fund**

Project:  
**Conversion Of Former Forge Building To Residential Dwelling At Everill Gate Lane Wombwell Barnsley S73 0YL**

Drawing Title:  
**Elevations as Proposed**

**PLANNING APPLICATION ISSUE.**

Date:	<b>Nov 2016</b>	Scale:	<b>as shown @ A1</b>
Drawn by:	<b>RDL</b>	Checked by:	<b>AJO</b>

Drawing Number:	<b>A1217 - 11</b>	Rev:	<b>-</b>
-----------------	-------------------	------	----------