




NORTH WEST ELEVATION - 1:100

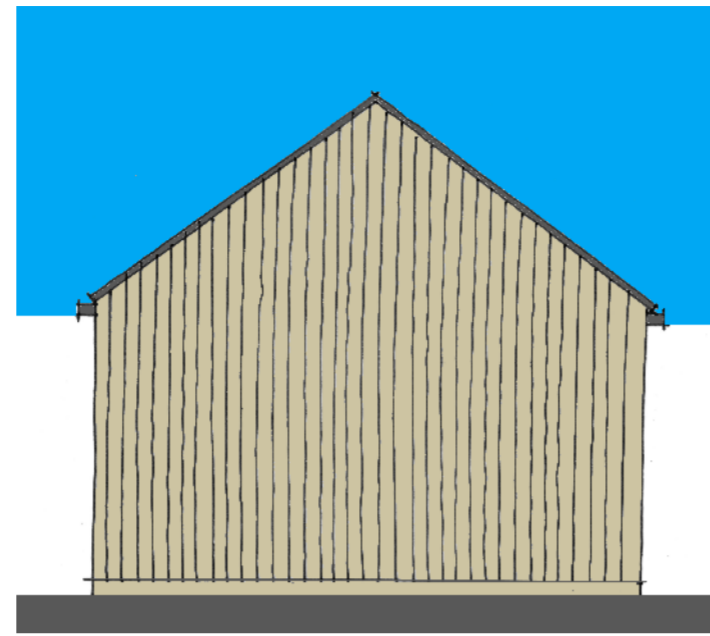


SOUTH WEST ELEVATION - 1:100

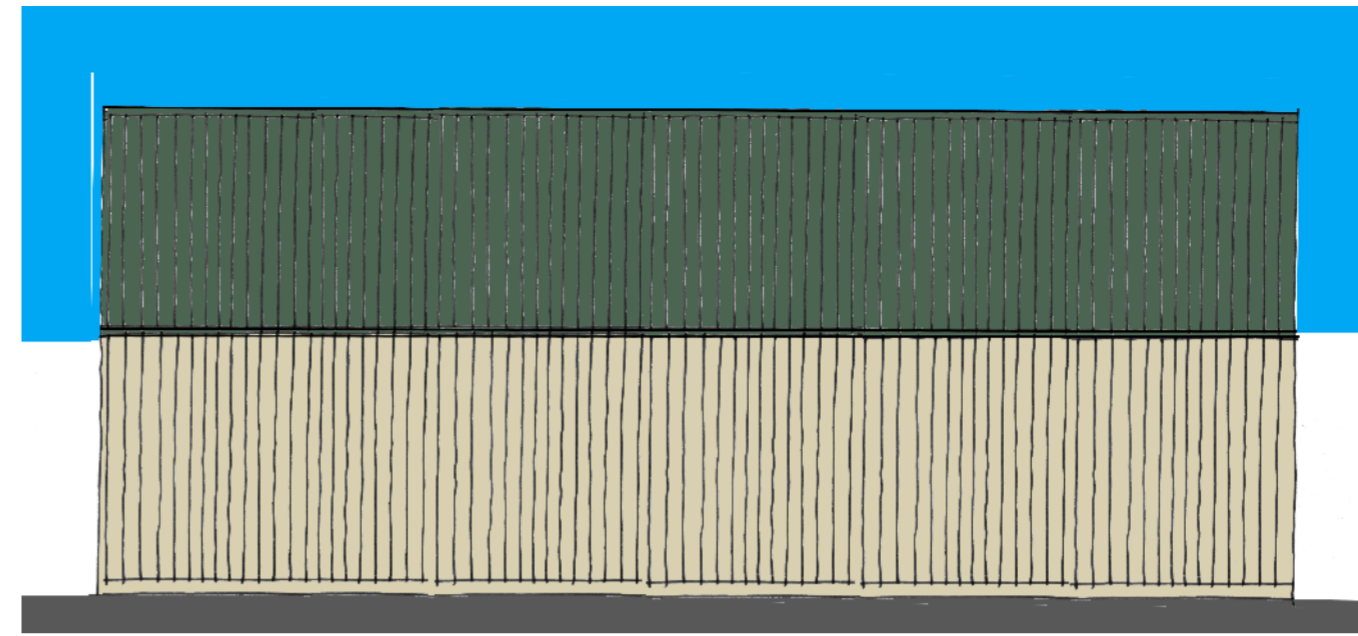




SOUTH EAST ELEVATION - 1:100

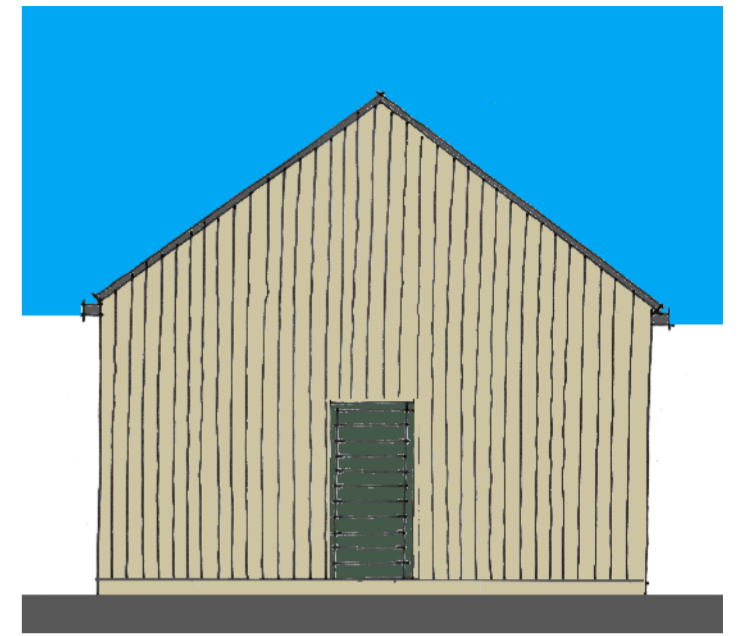

NORTH EAST ELEVATION - 1:100

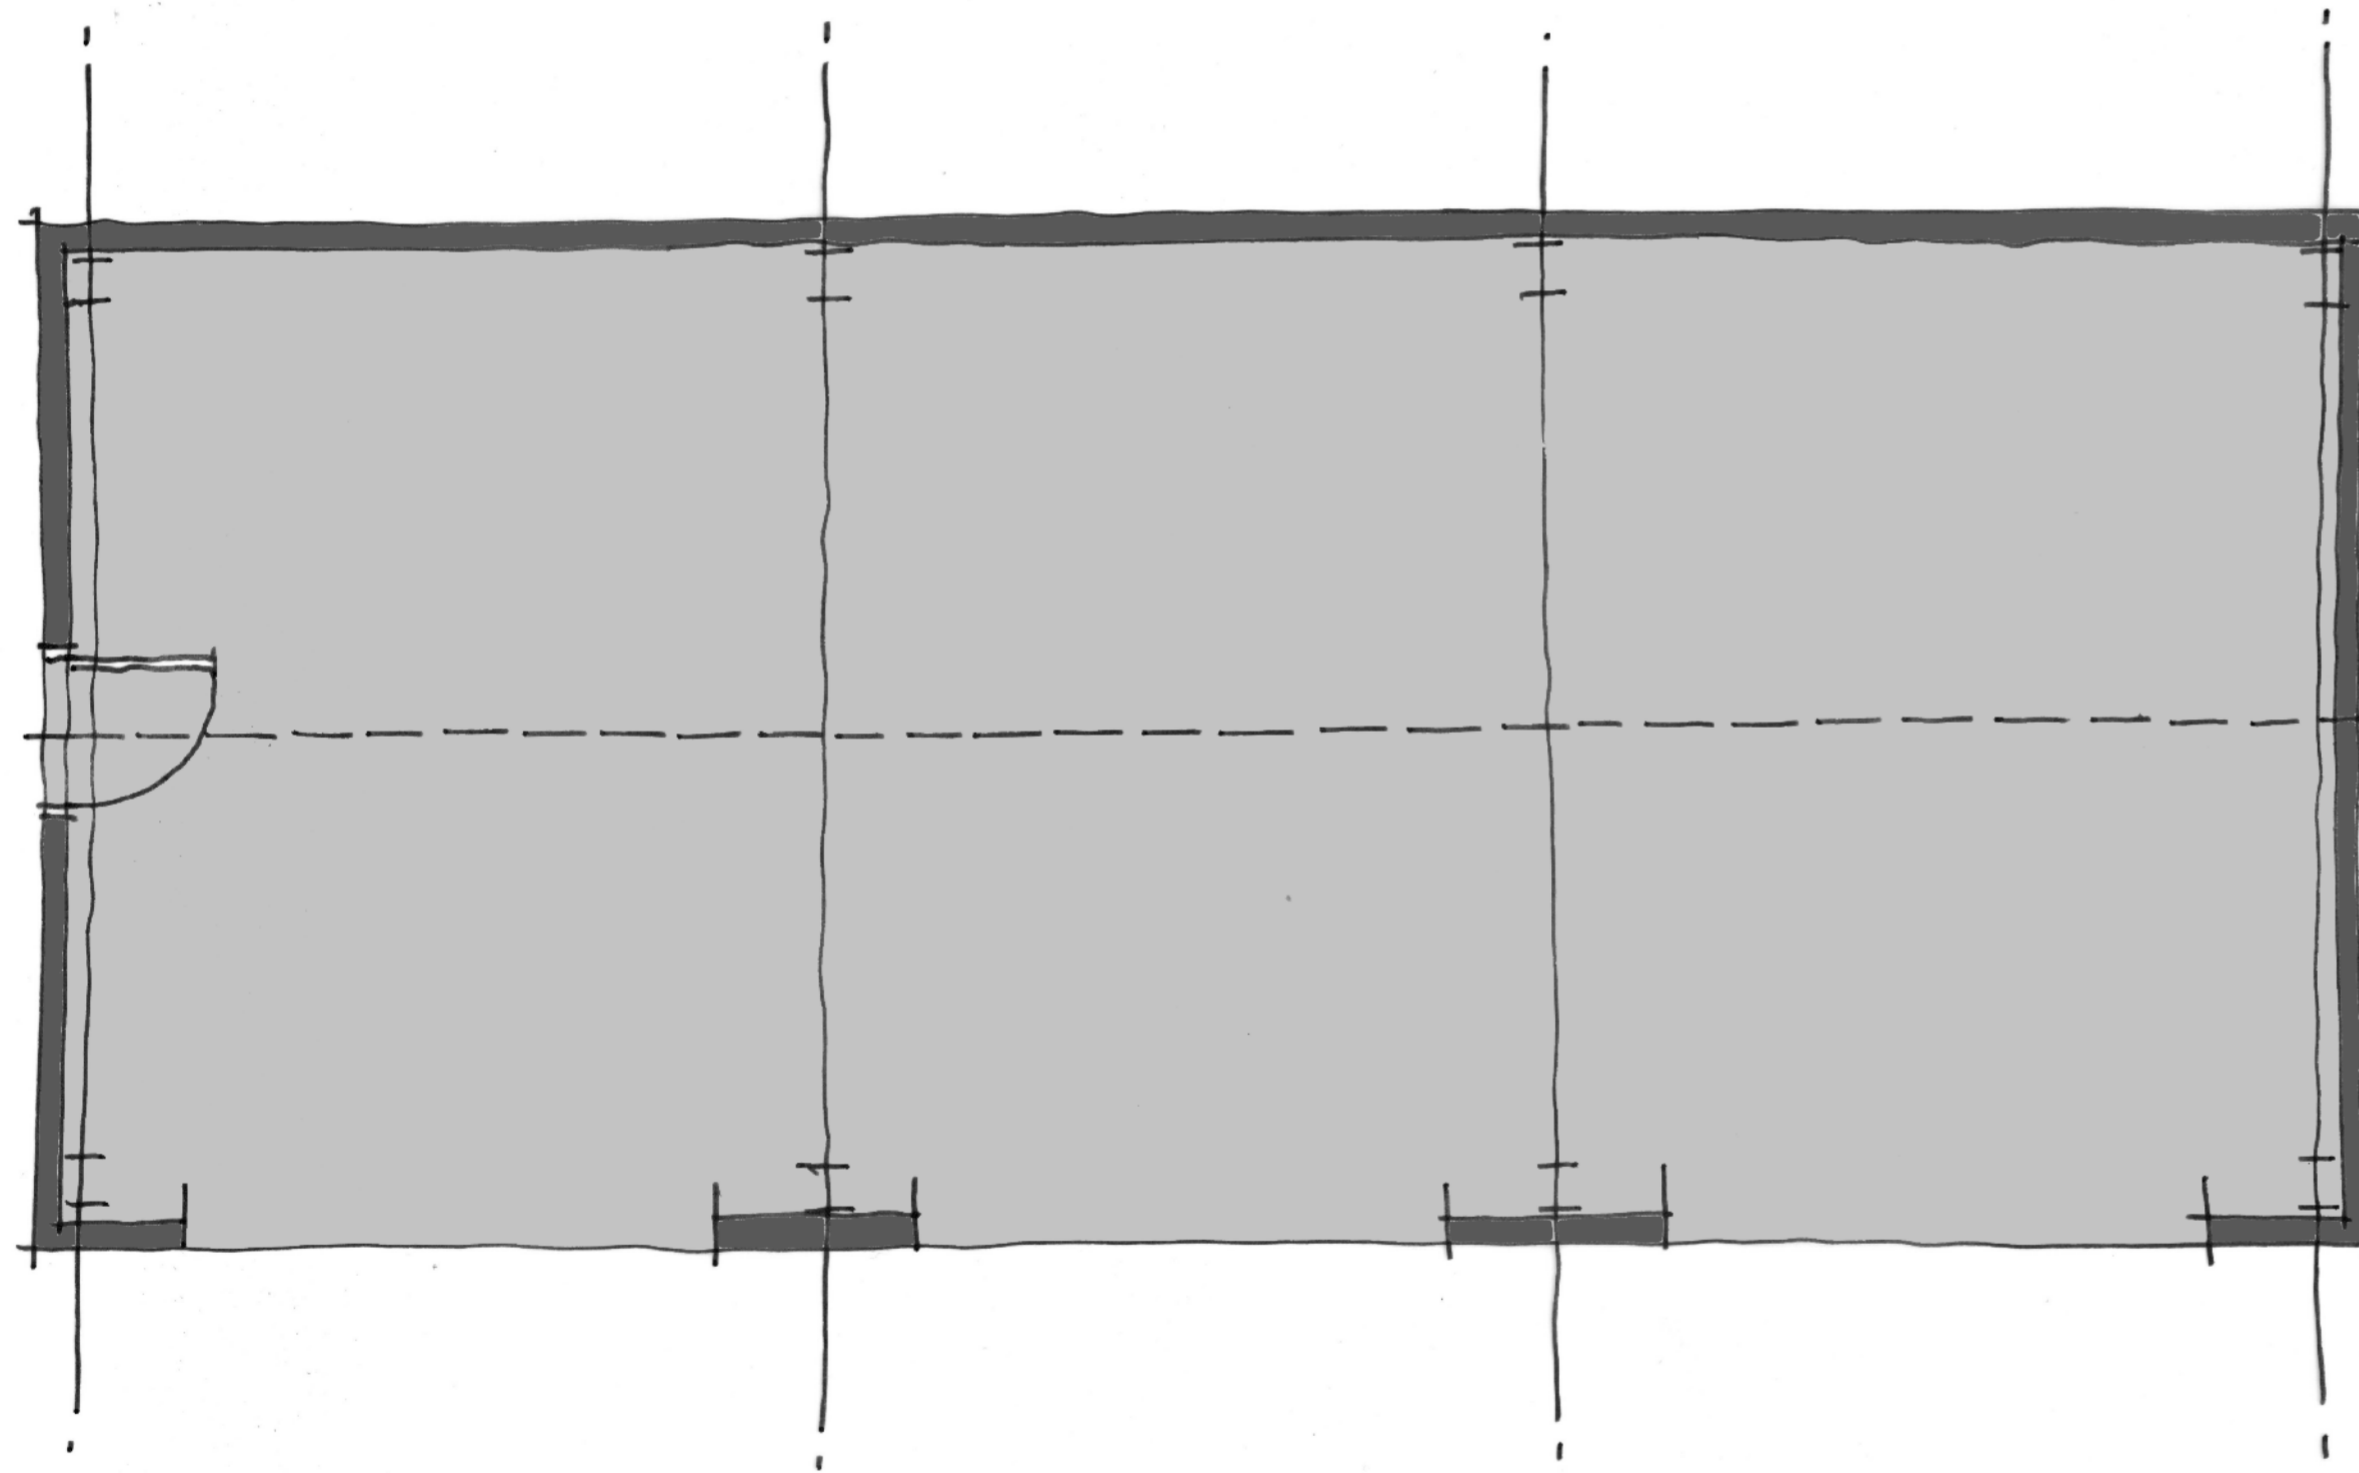

GROUND FLOOR PLAN - 1:50

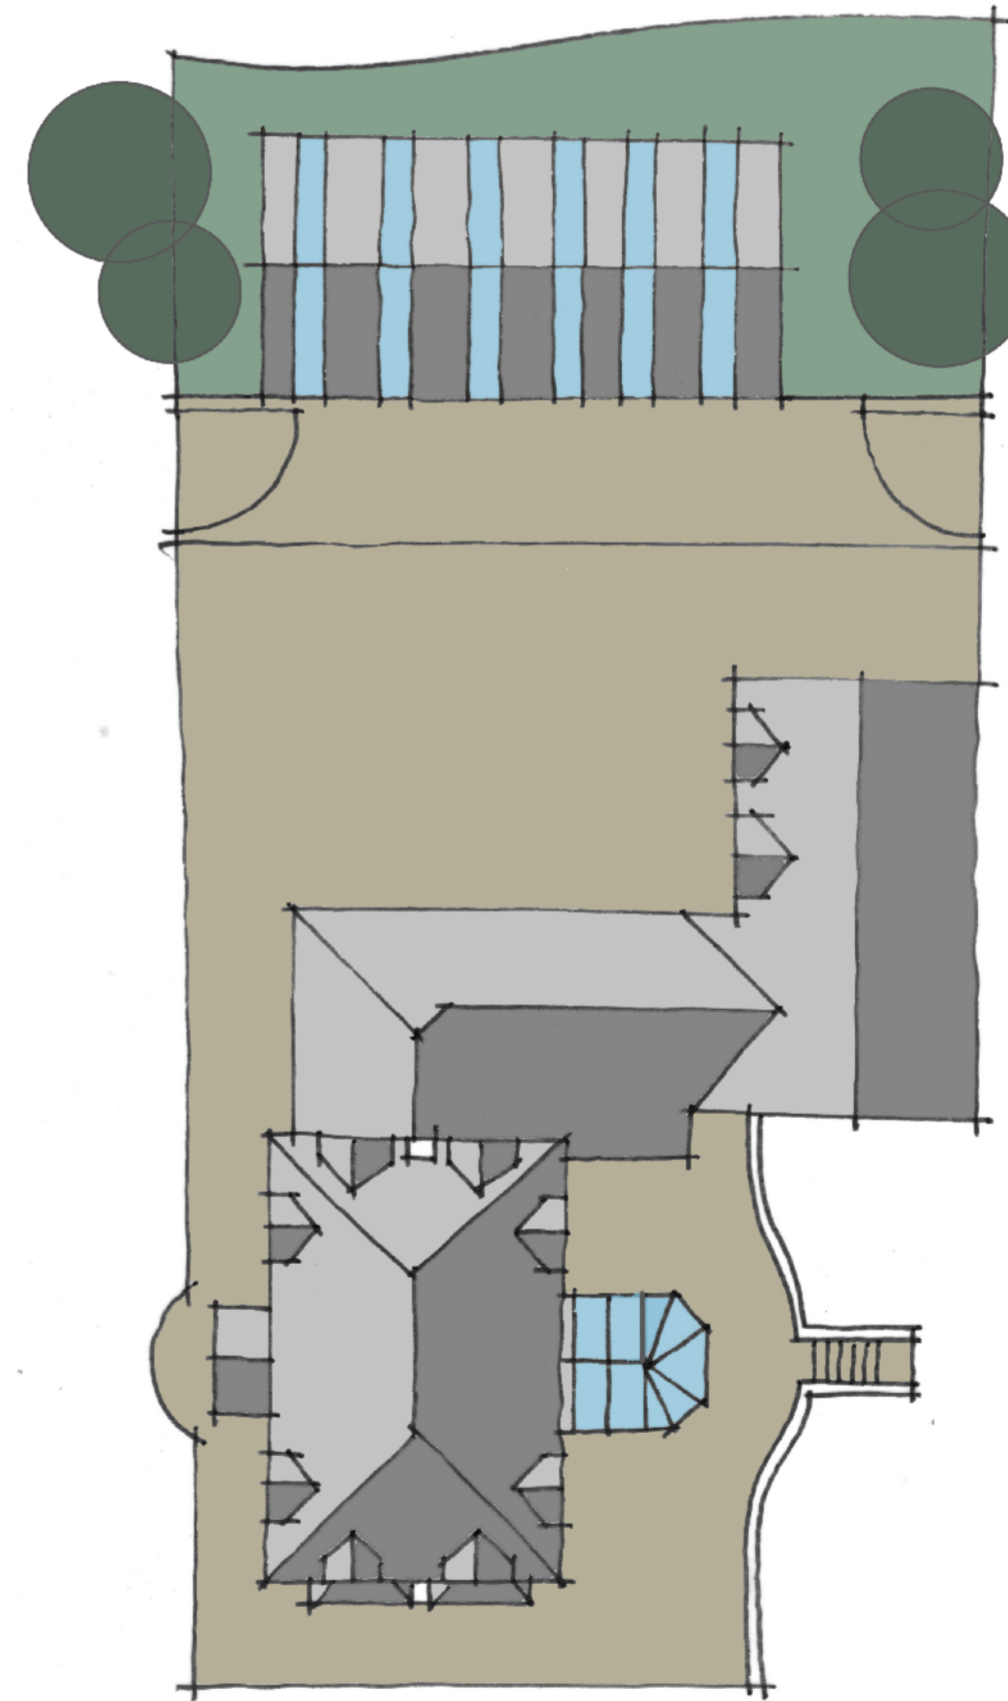  

BLOCK PLAN - 1:200



CLIENT  
MR S WILLOUGHBY

PROJECT  
MYSTERY WOOD FARM, HOYLANDSWAINE

DRAWING TITLE  
GENERAL ARRANGEMENT DRAWING

JOB NO	DRG NO	REV	SCALE @ A2	DATE
3988	100	-	AS	27 02 26

This drawing is the property and copyright of WHP Residential Ltd, Shepley, Huddersfield tel. 01484 602377, fax. 01484 602723, email enquiries@waitonhorefall.co.uk and must not be amended or reproduced without written consent. Do not scale. Use only figured dimensions, and report any anomalies.