



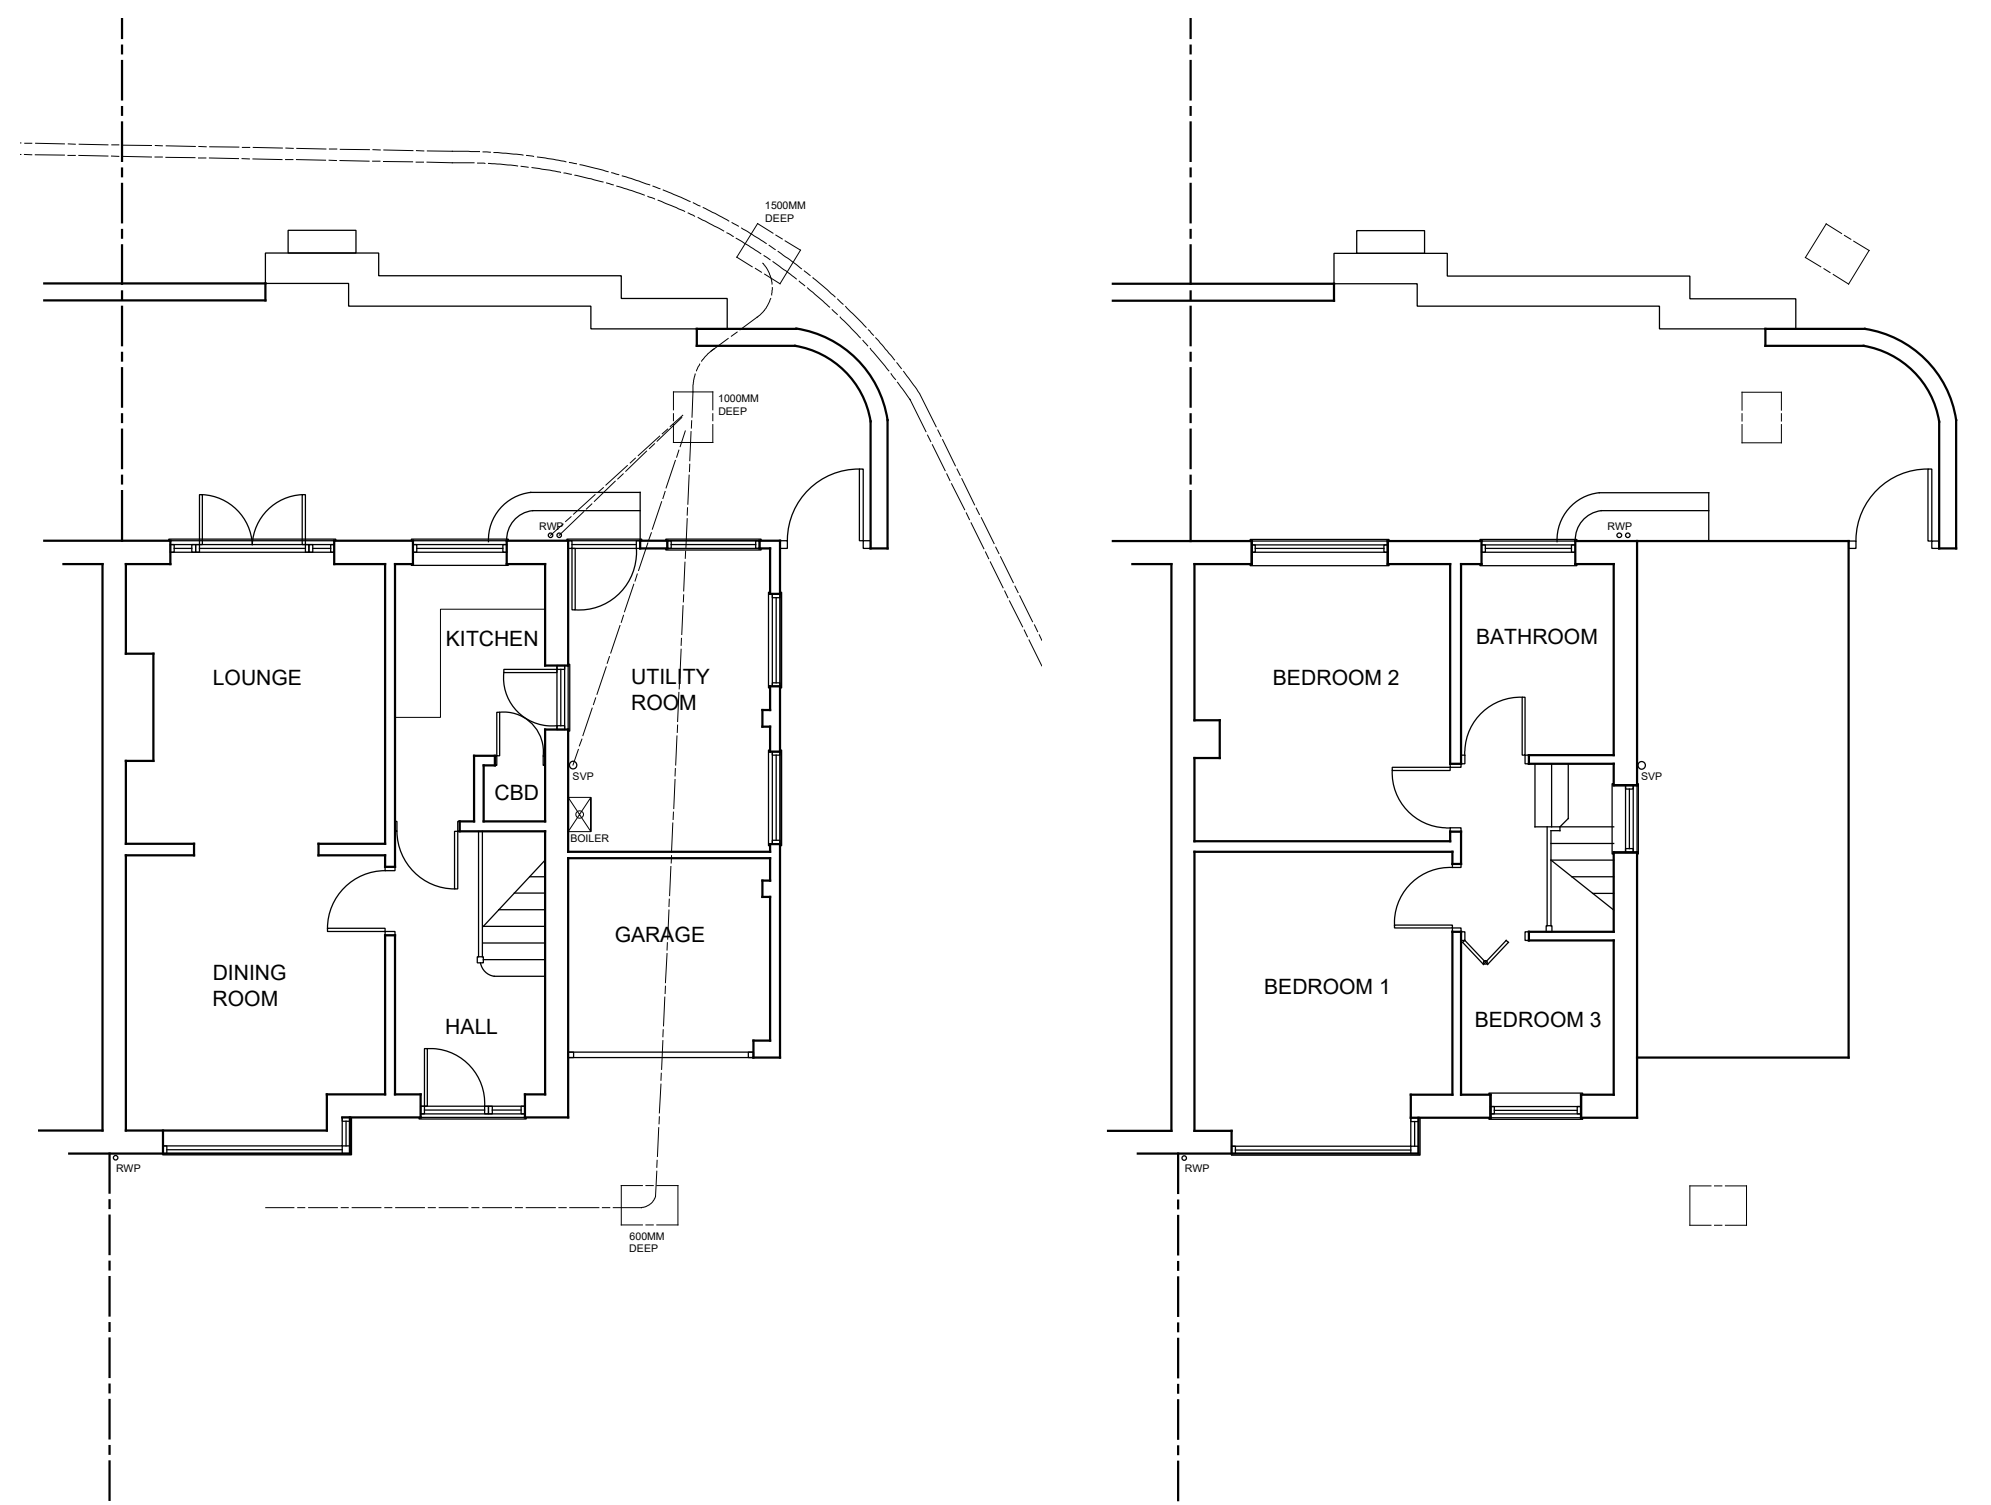


EXISTING GROUND FLOOR PLAN EXISTING FIRST FLOOR PLAN




EXISTING FRONT ELEVATION EXISTING SIDE ELEVATION EXISTING REAR ELEVATION EXISTING SIDE ELEVATION
PROPOSED FRONT ELEVATION PROPOSED SIDE ELEVATION PROPOSED REAR ELEVATION PROPOSED SIDE ELEVATION

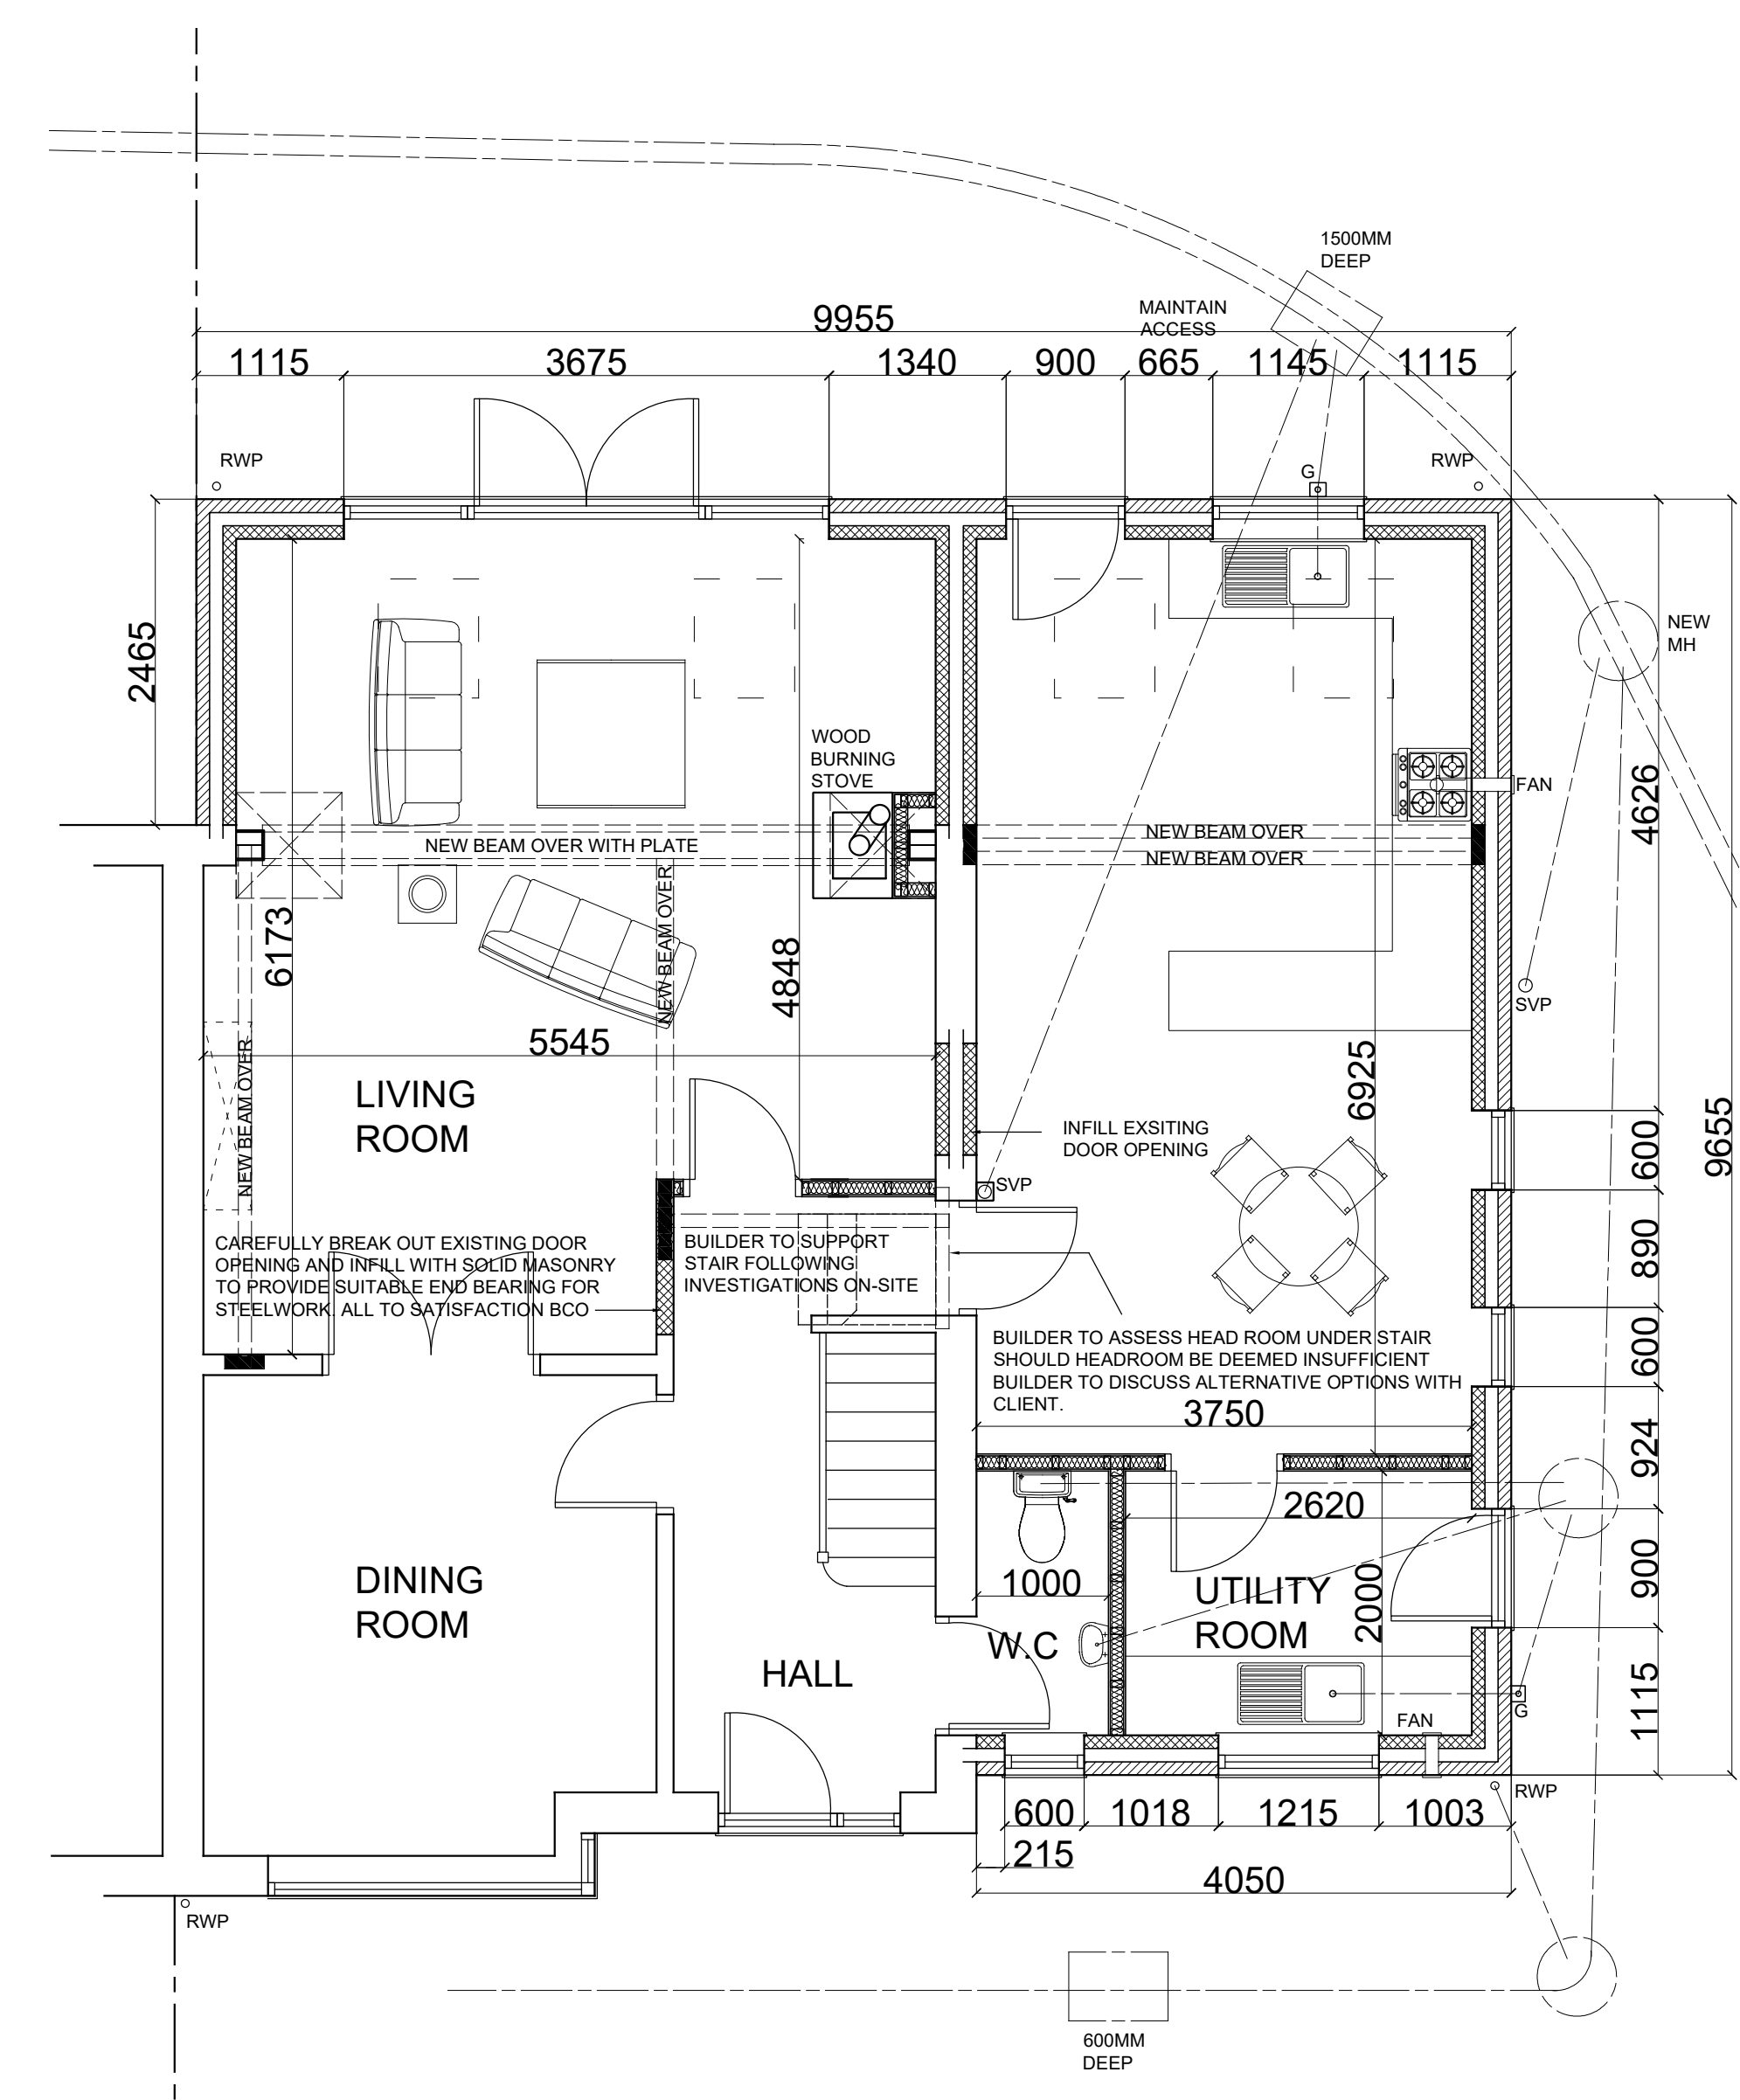


PROPOSED GROUND FLOOR PLAN

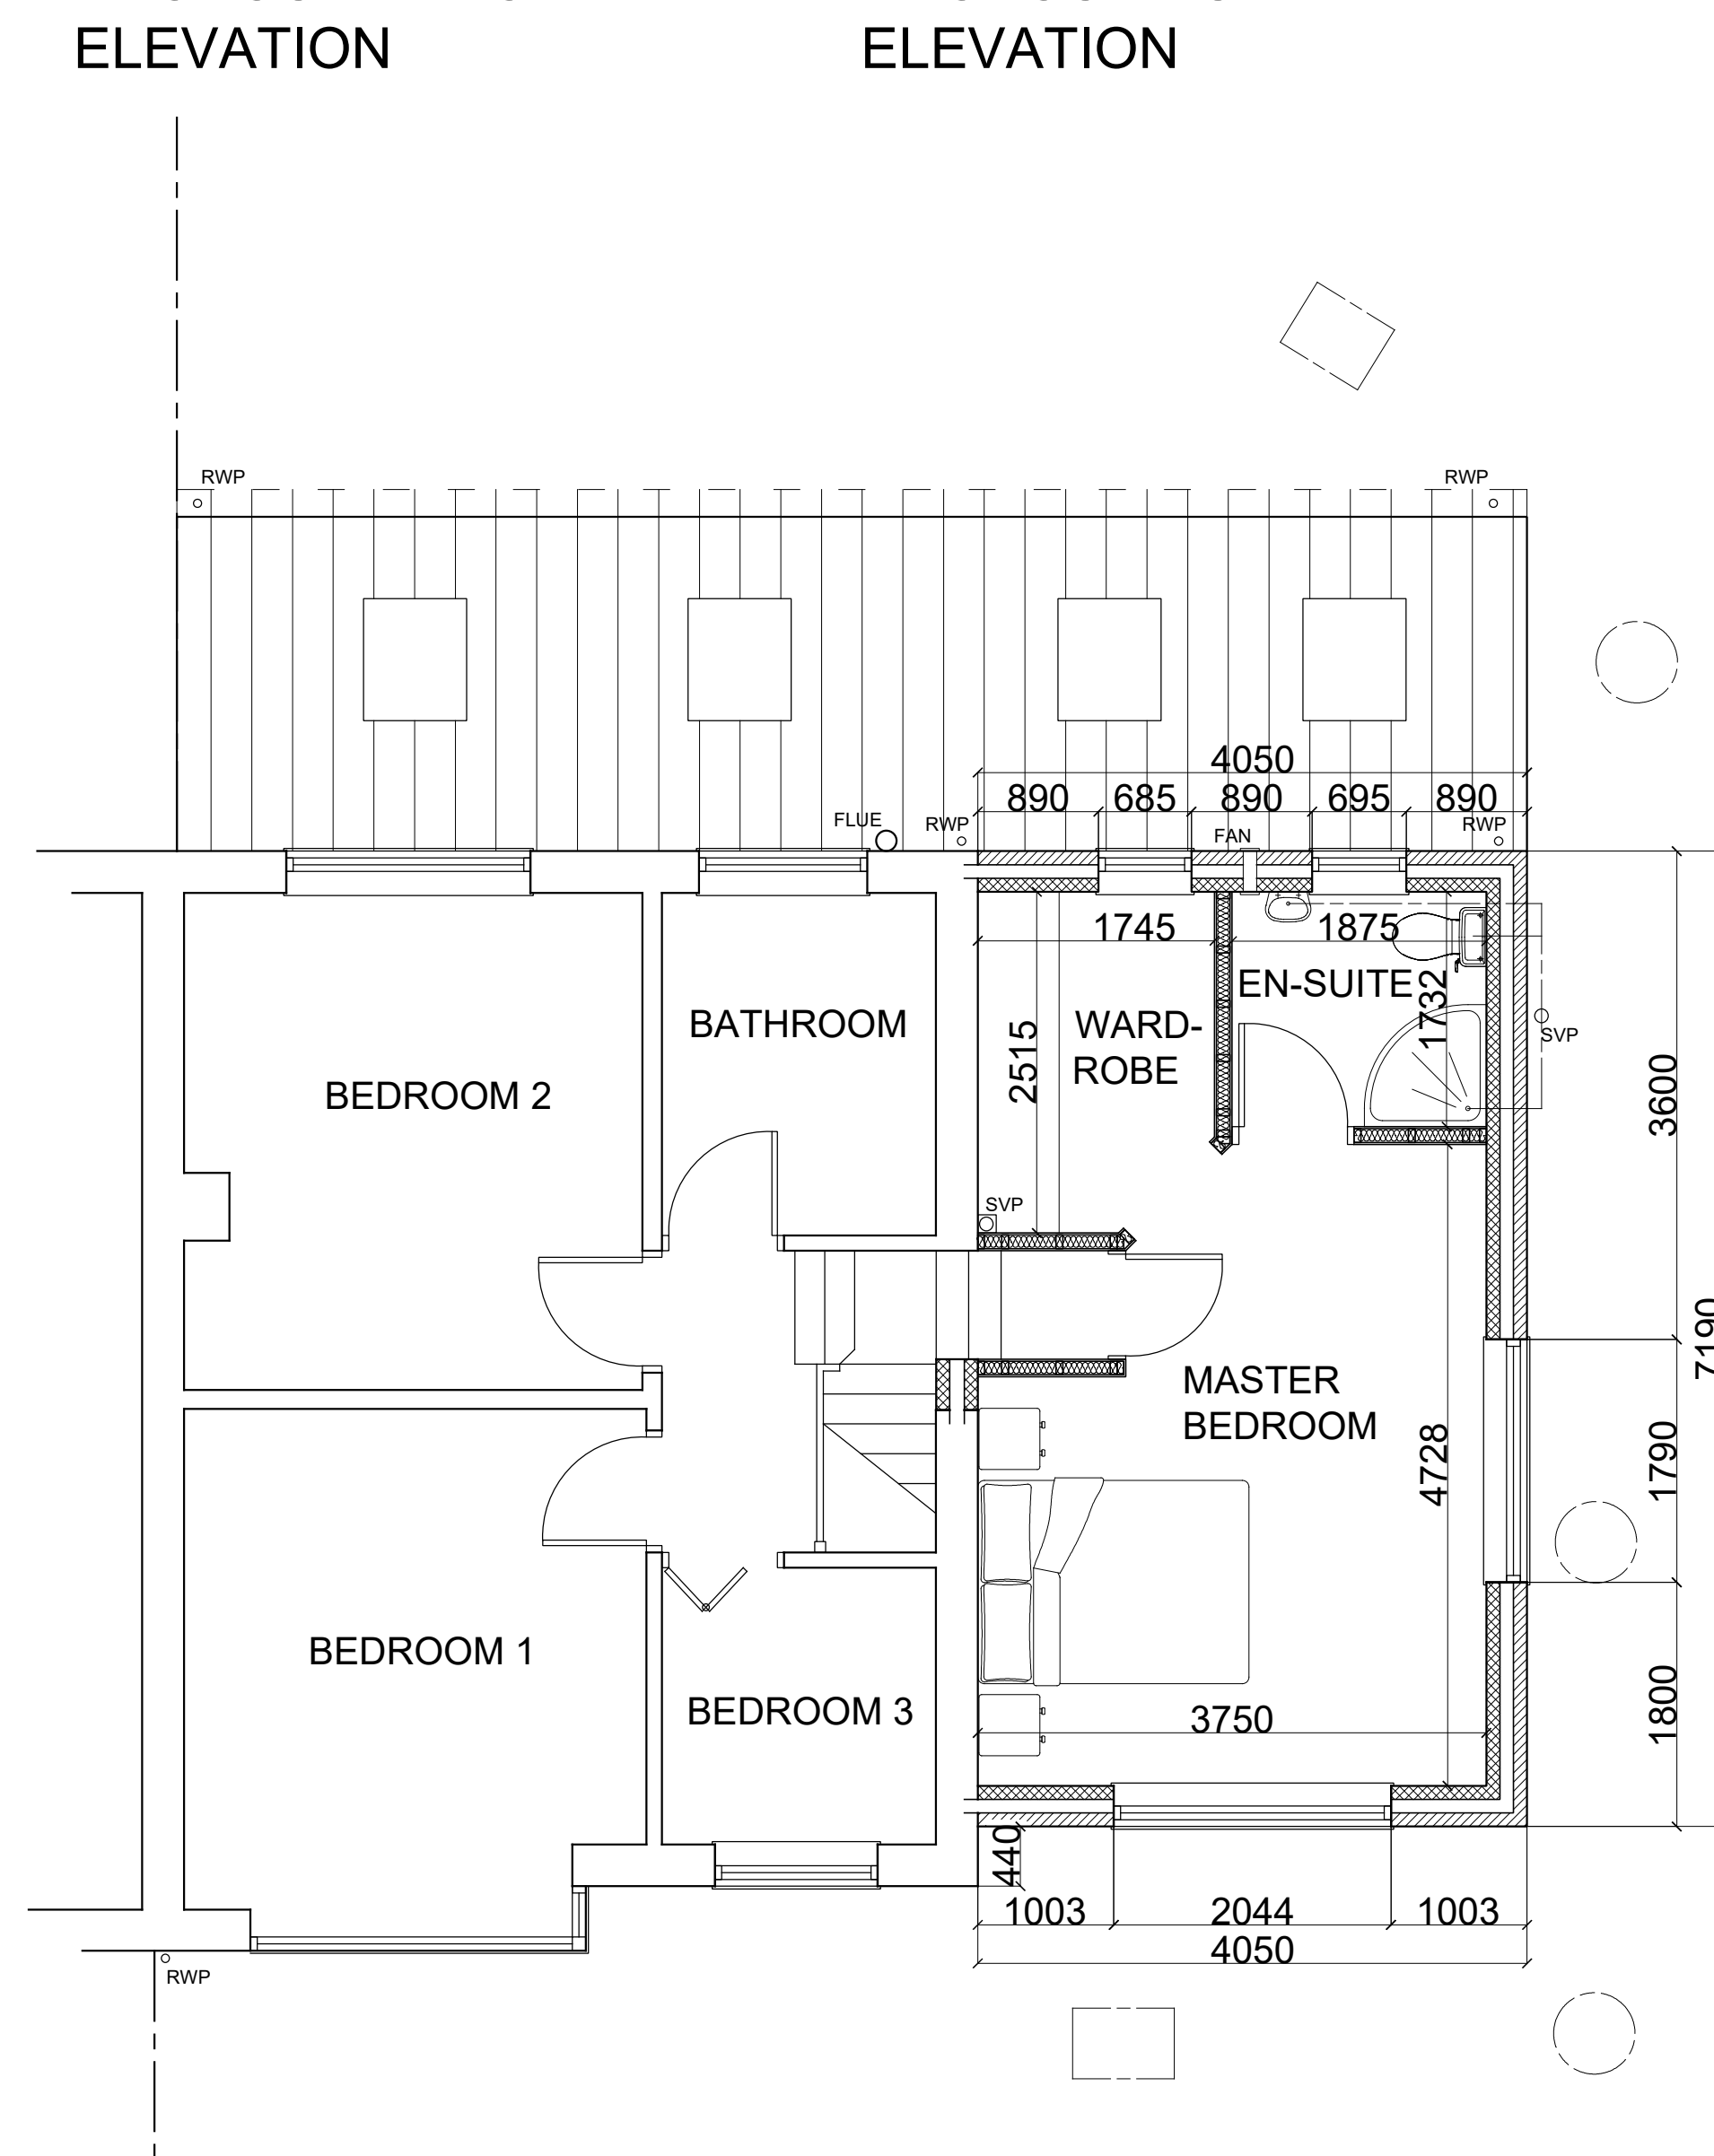

PROPOSED FIRST FLOOR PLAN

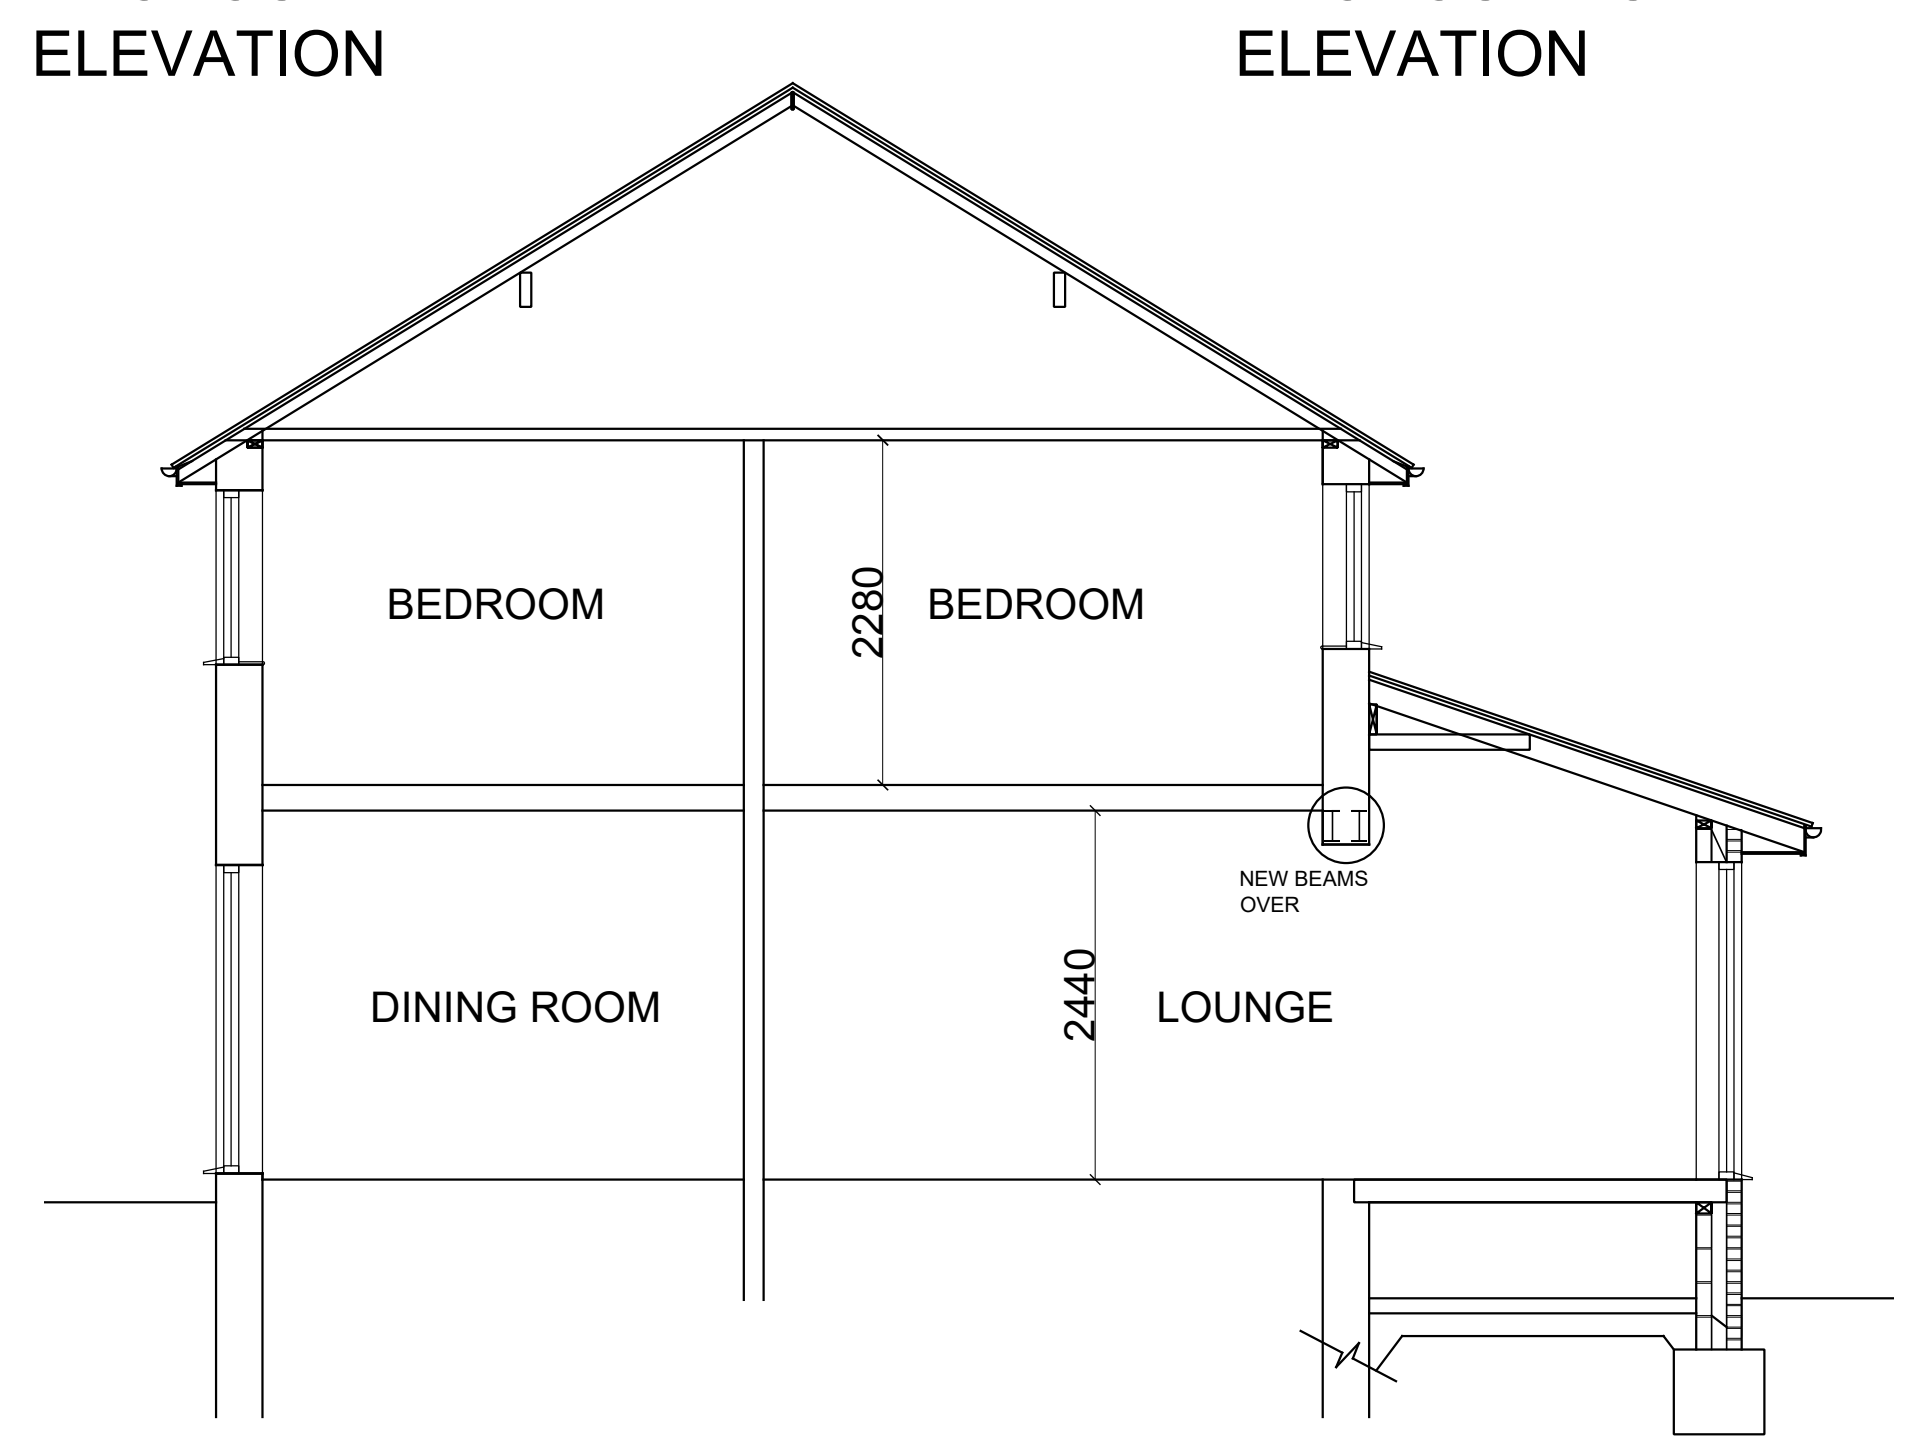

PROPOSED SECTION

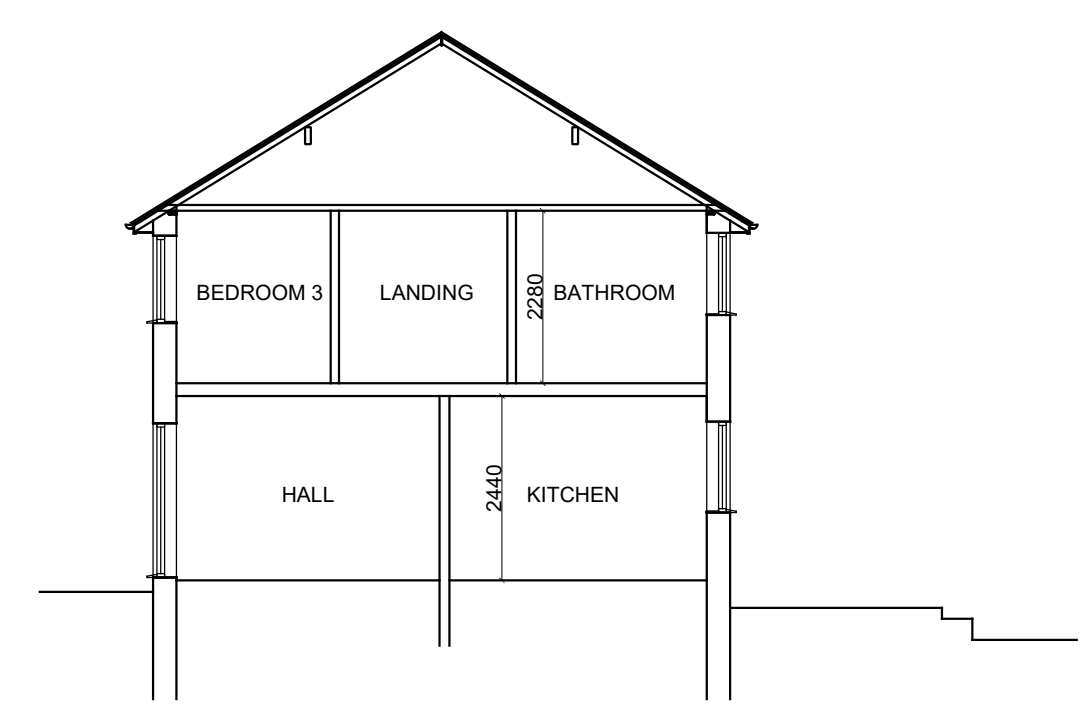

EXISTING SECTION

REV	DESCRIPTION	DATE	DRWN
JDS DESIGNS LTD PLANNING DESIGN SERVICES LTD TEL - 07824437207 EMAIL - JDS.DESIGNS@GMAIL.COM			
PROJECT TITLE PROPOSED TWO STOREY SIDE AND SINGLE STOREY REAR EXTENSION AT 2 CORONATION CRESCENT BIRDWELL BARNESLEY S70 5RN			
DRAWING TITLE EXISTING AND PROPOSED PLANS			
PROJECT NO. 2017.00140.000		DWG NO. 01	
SCALE 1:50 / 100		REV.	