


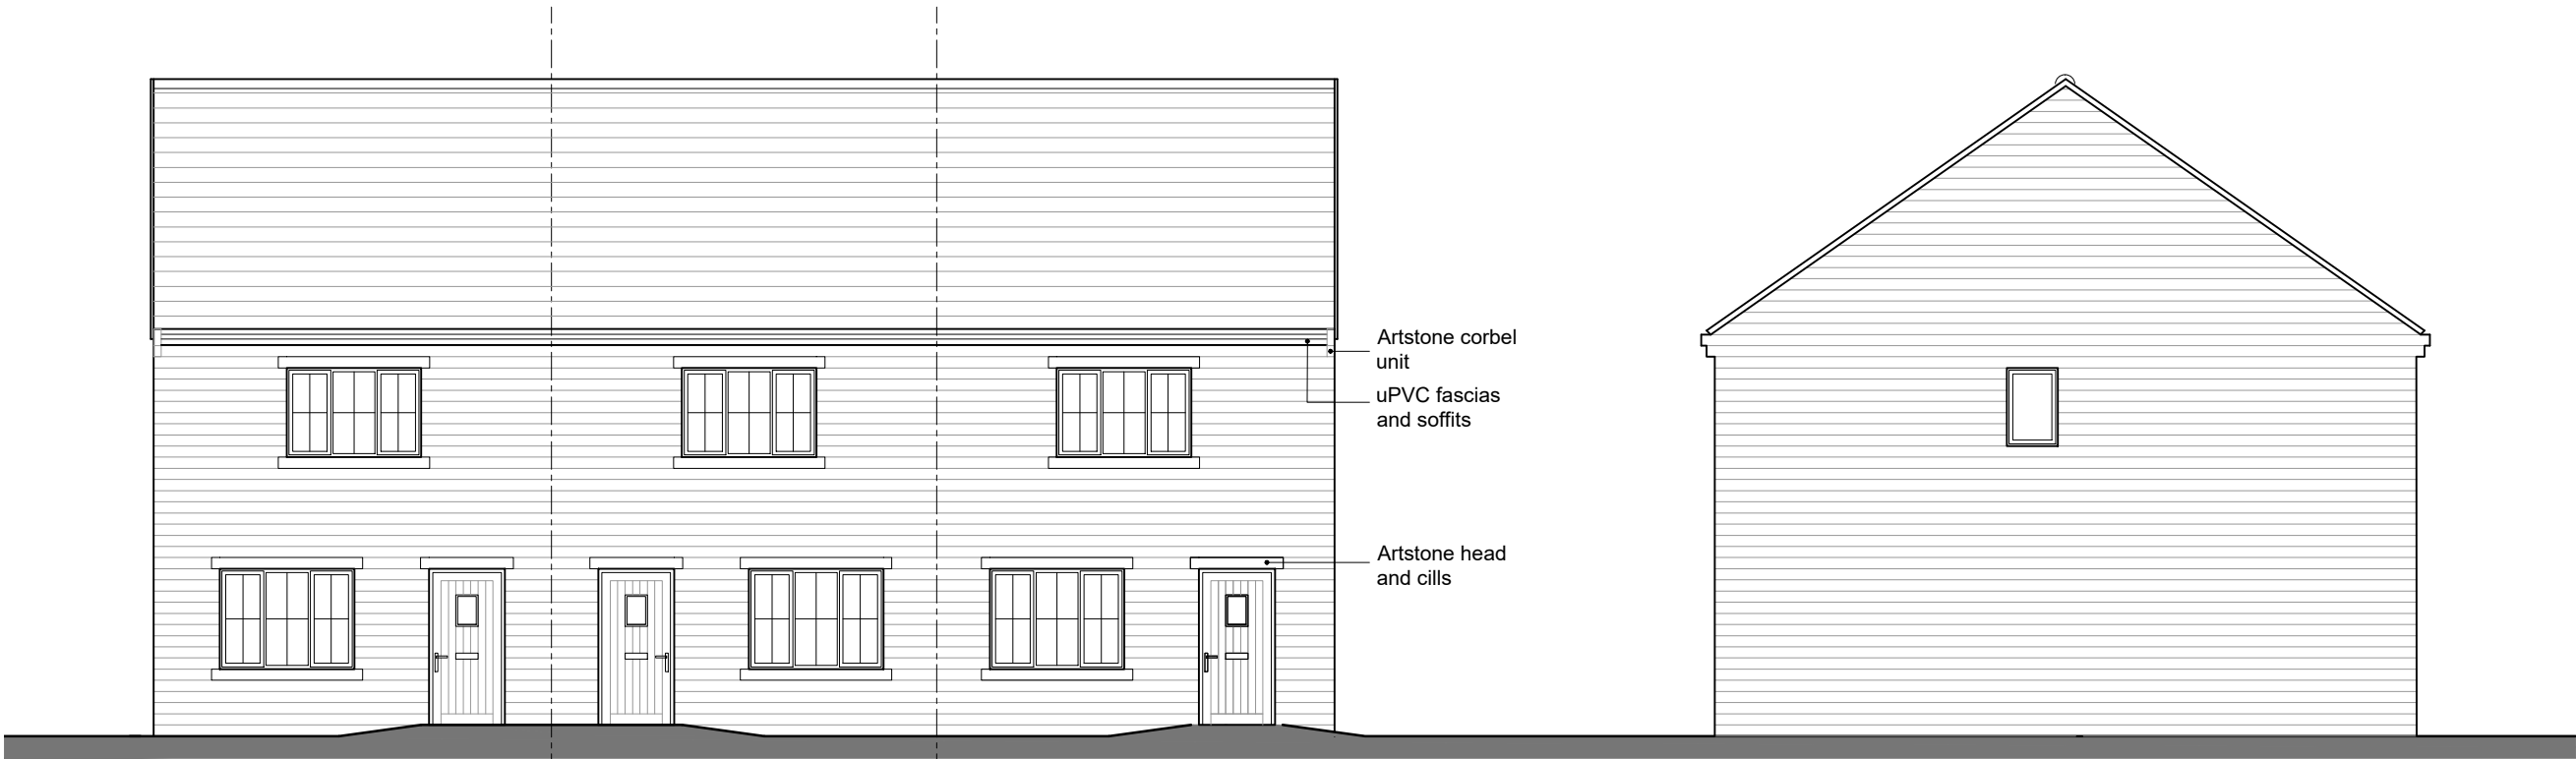

FRONT ELEVATION

AS
PLOT 8

OP
PLOT 7

AS
PLOT 6

RH SIDE ELEVATION

AS
PLOT 6



REAR ELEVATION

OP
PLOT 4

AS
PLOT 5

LH SIDE ELEVATION

AS
PLOT 8

Scale @ A3	1:100	Date	18/03/21
Drawn	JL	Checked	
Drawing No.	TS-A2.06	Rev.	



Thorpe Arch Grange
Walton Road
Thorp Arch
LS23 7BA
01937 543599
www.newetthomes.co.uk

Date	Description	Rev	House Type
		A3	
			Drawing Title
			Elevations
			Site
			Thurlstone