

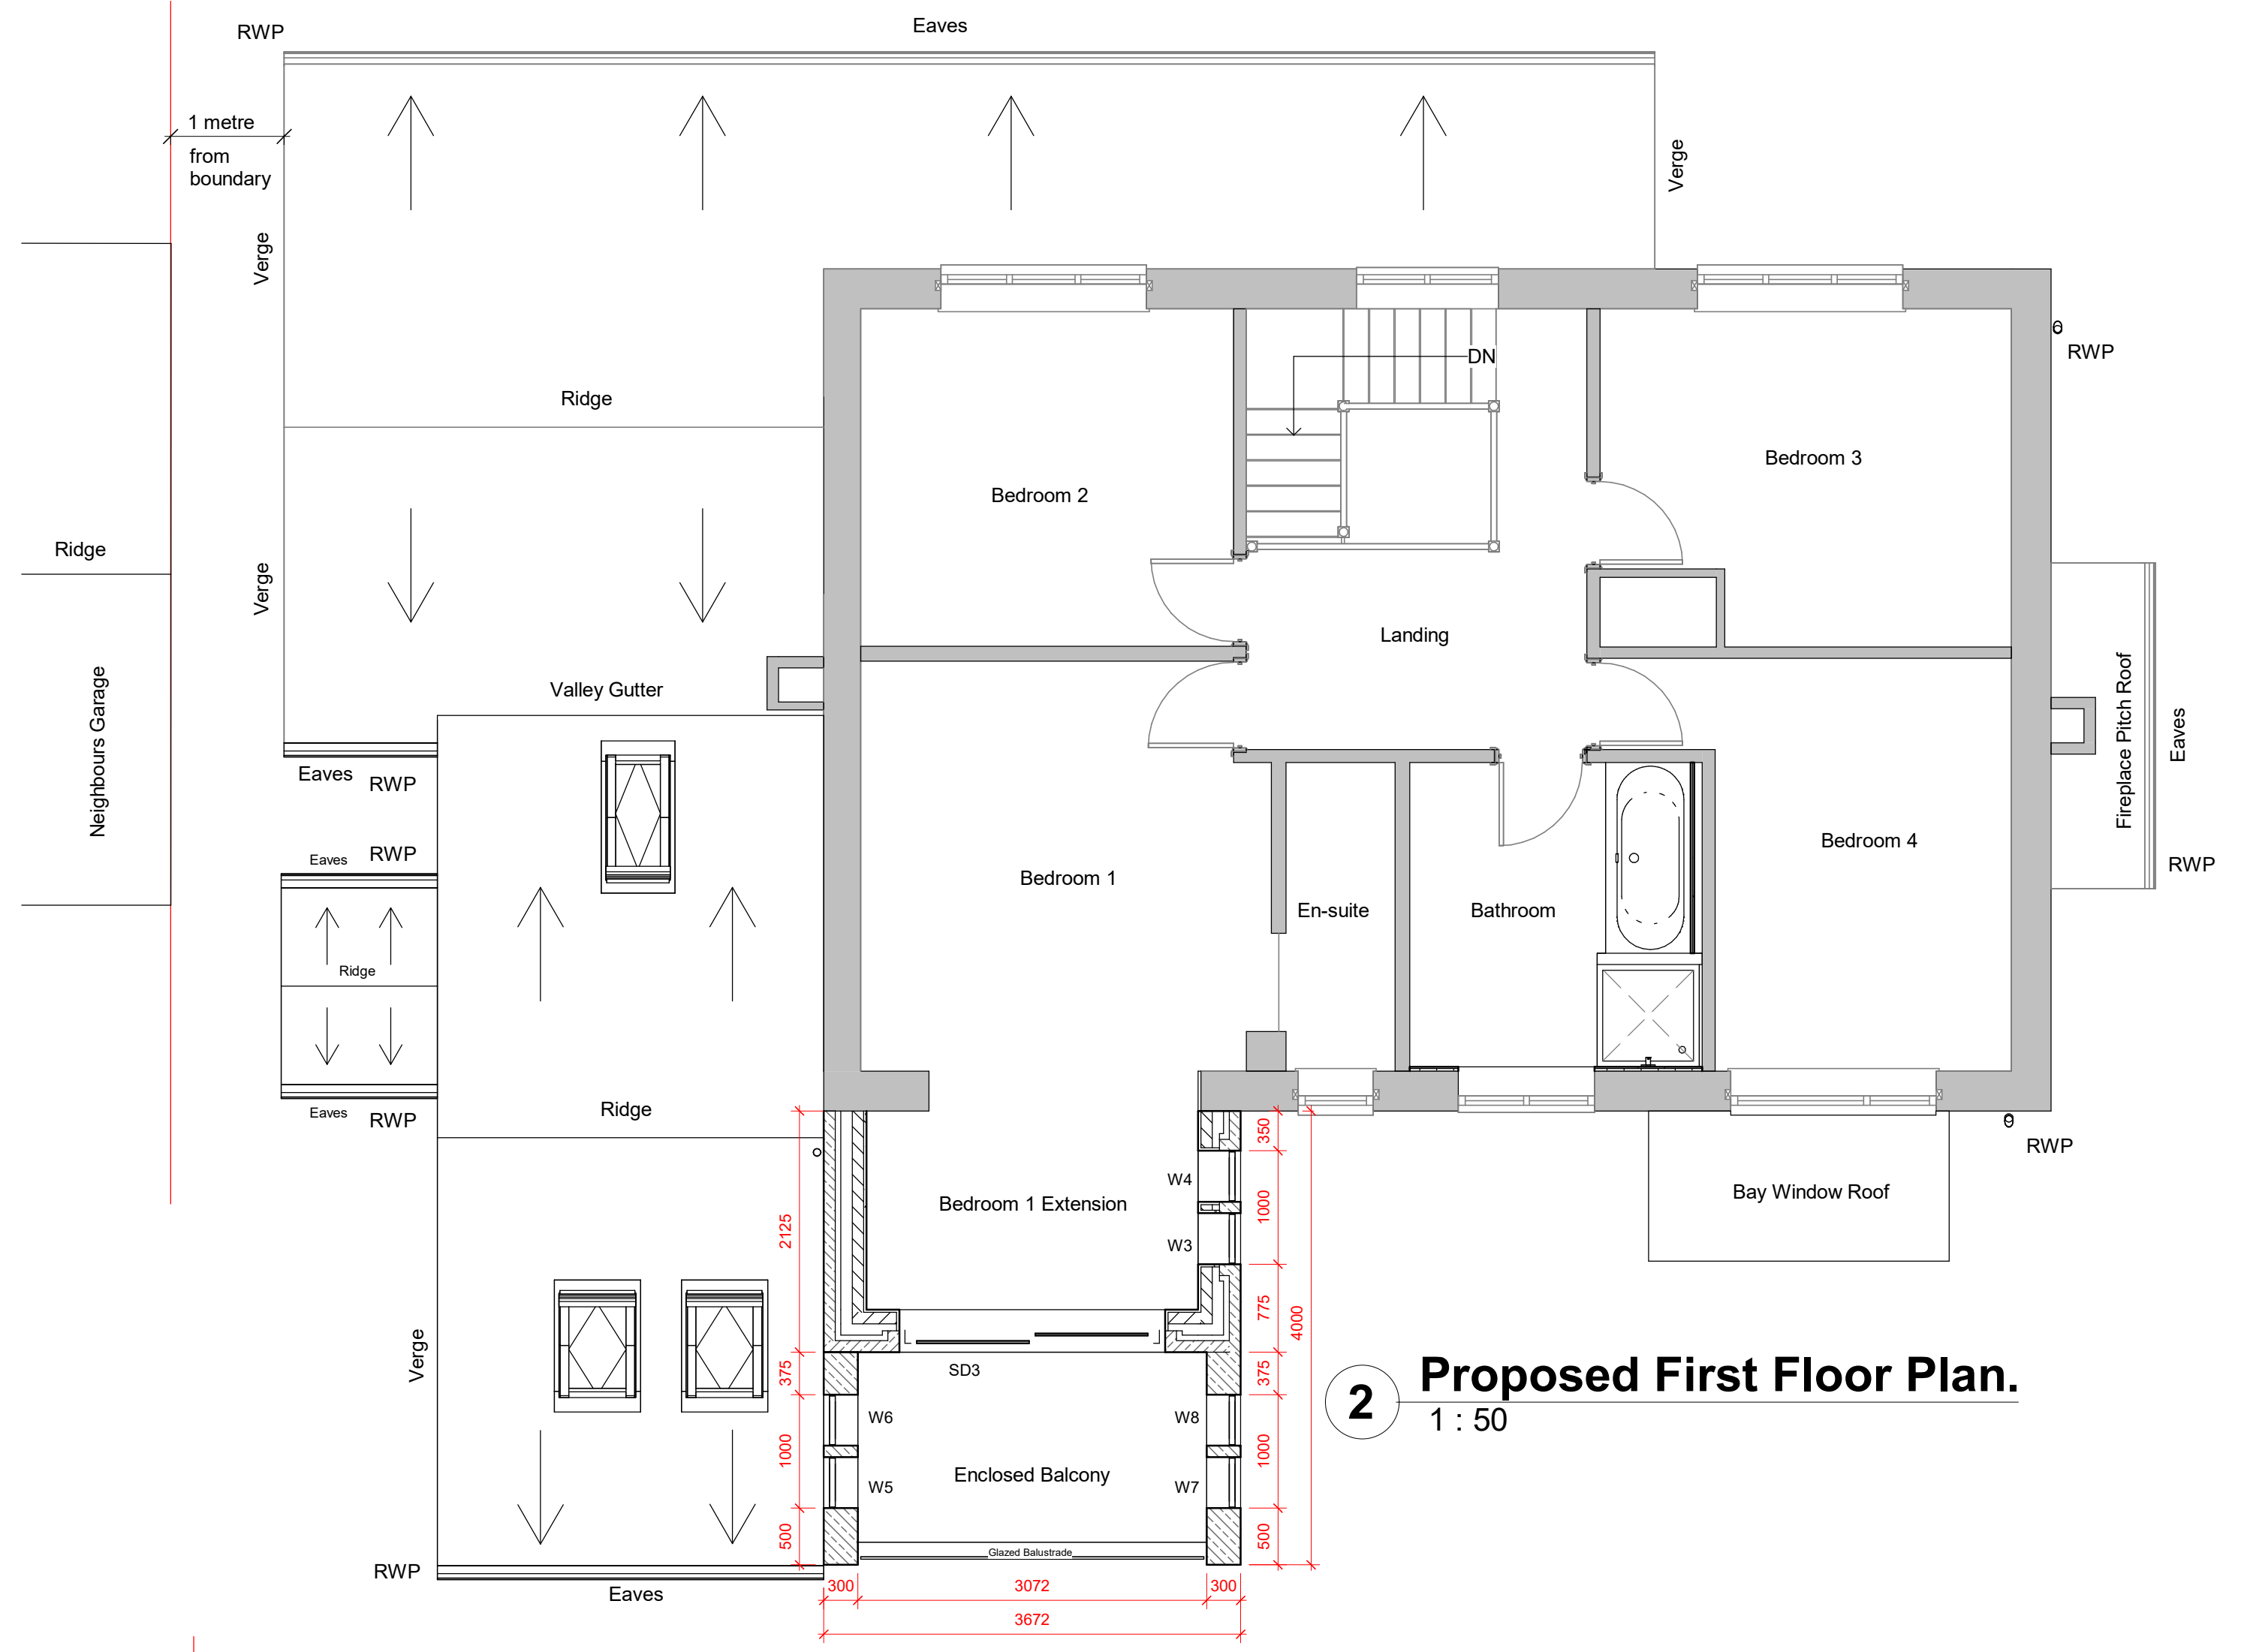


Notes:


DO NOT SCALE FROM THIS DRAWING.
 VERIFY ALL DIMENSIONS AND SETTING OUT ON-SITE.
 NOTIFY ANY DISCREPANCIES TO THE ARCHITECT.
 FOR STRUCTURAL INFORMATION REFER TO
 STRUCTURAL ENGINEERS DRAWINGS.
 FOR M & E INFORMATION, REFER TO M & E
 ENGINEER'S AND SUB-CONTRACTOR'S DRAWINGS.
 FOR HEALTH & SAFETY INFORMATION, REFER TO
 HEALTH & SAFETY RISK ASSESSMENTS.

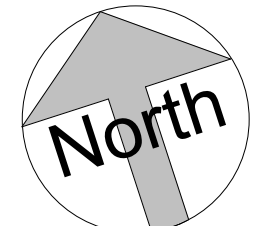


2 Proposed First Floor Plan.
1 : 50

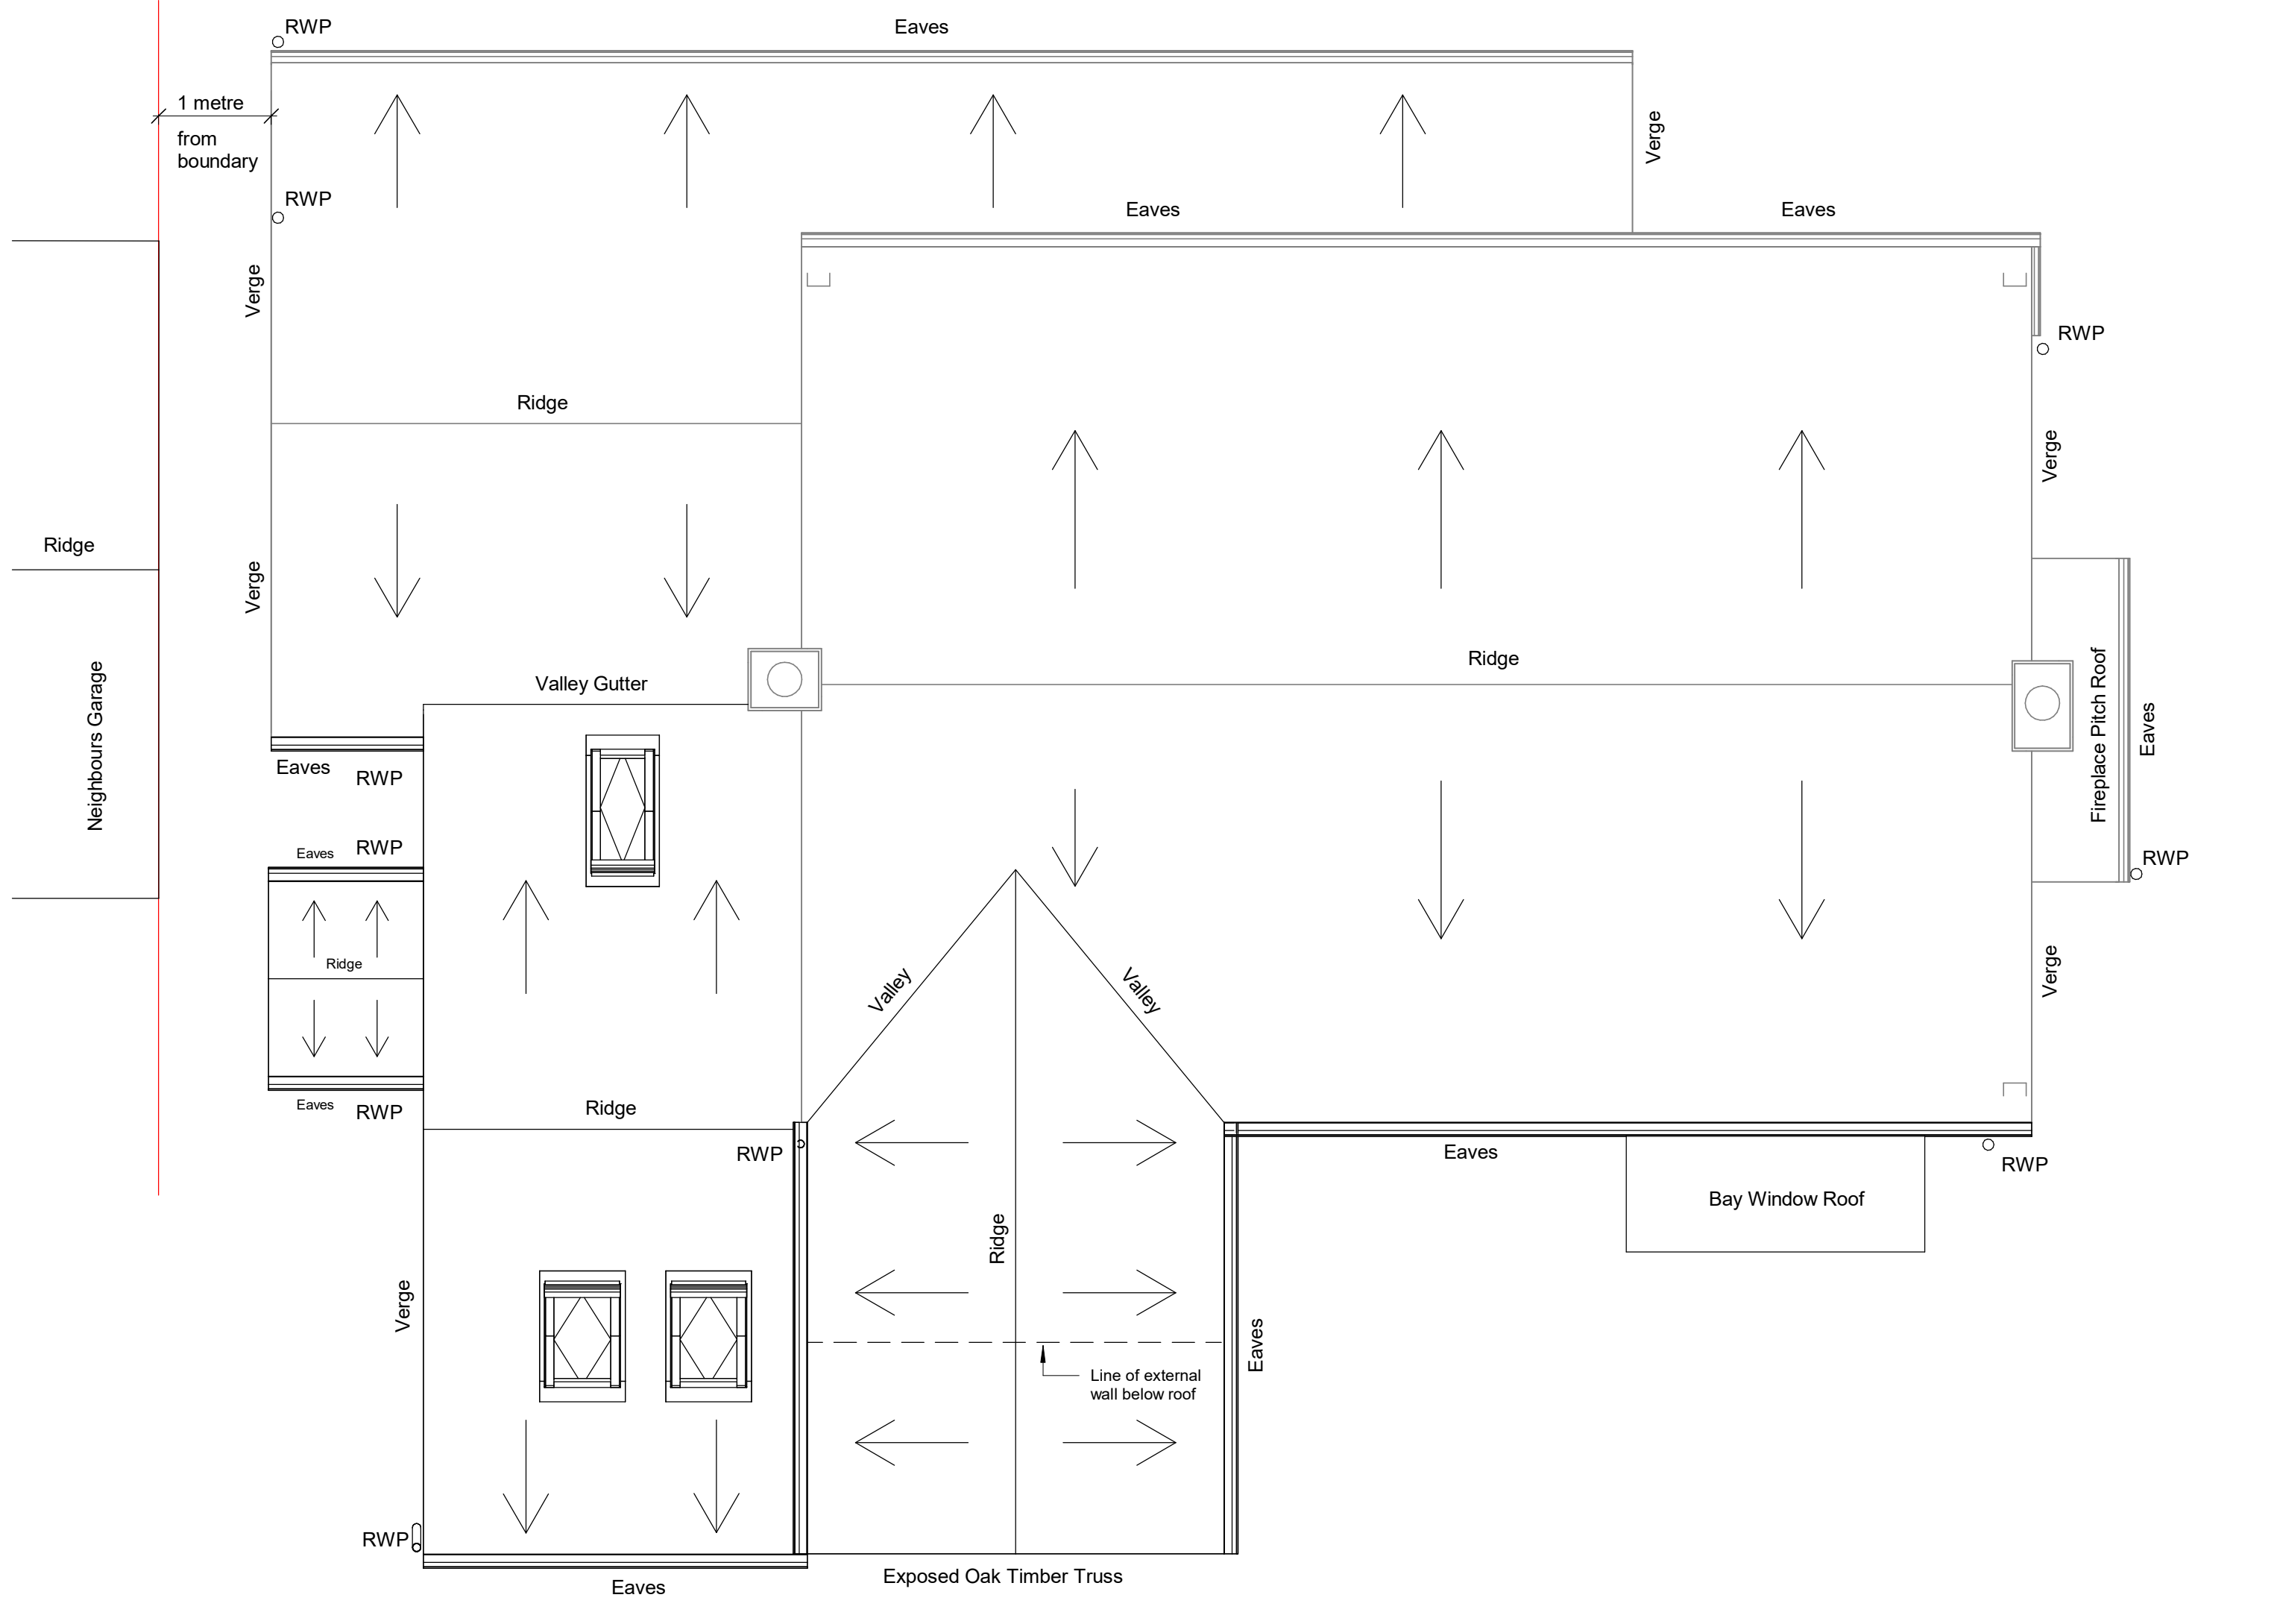

3 Proposed GA Roof Plan.
1 : 50

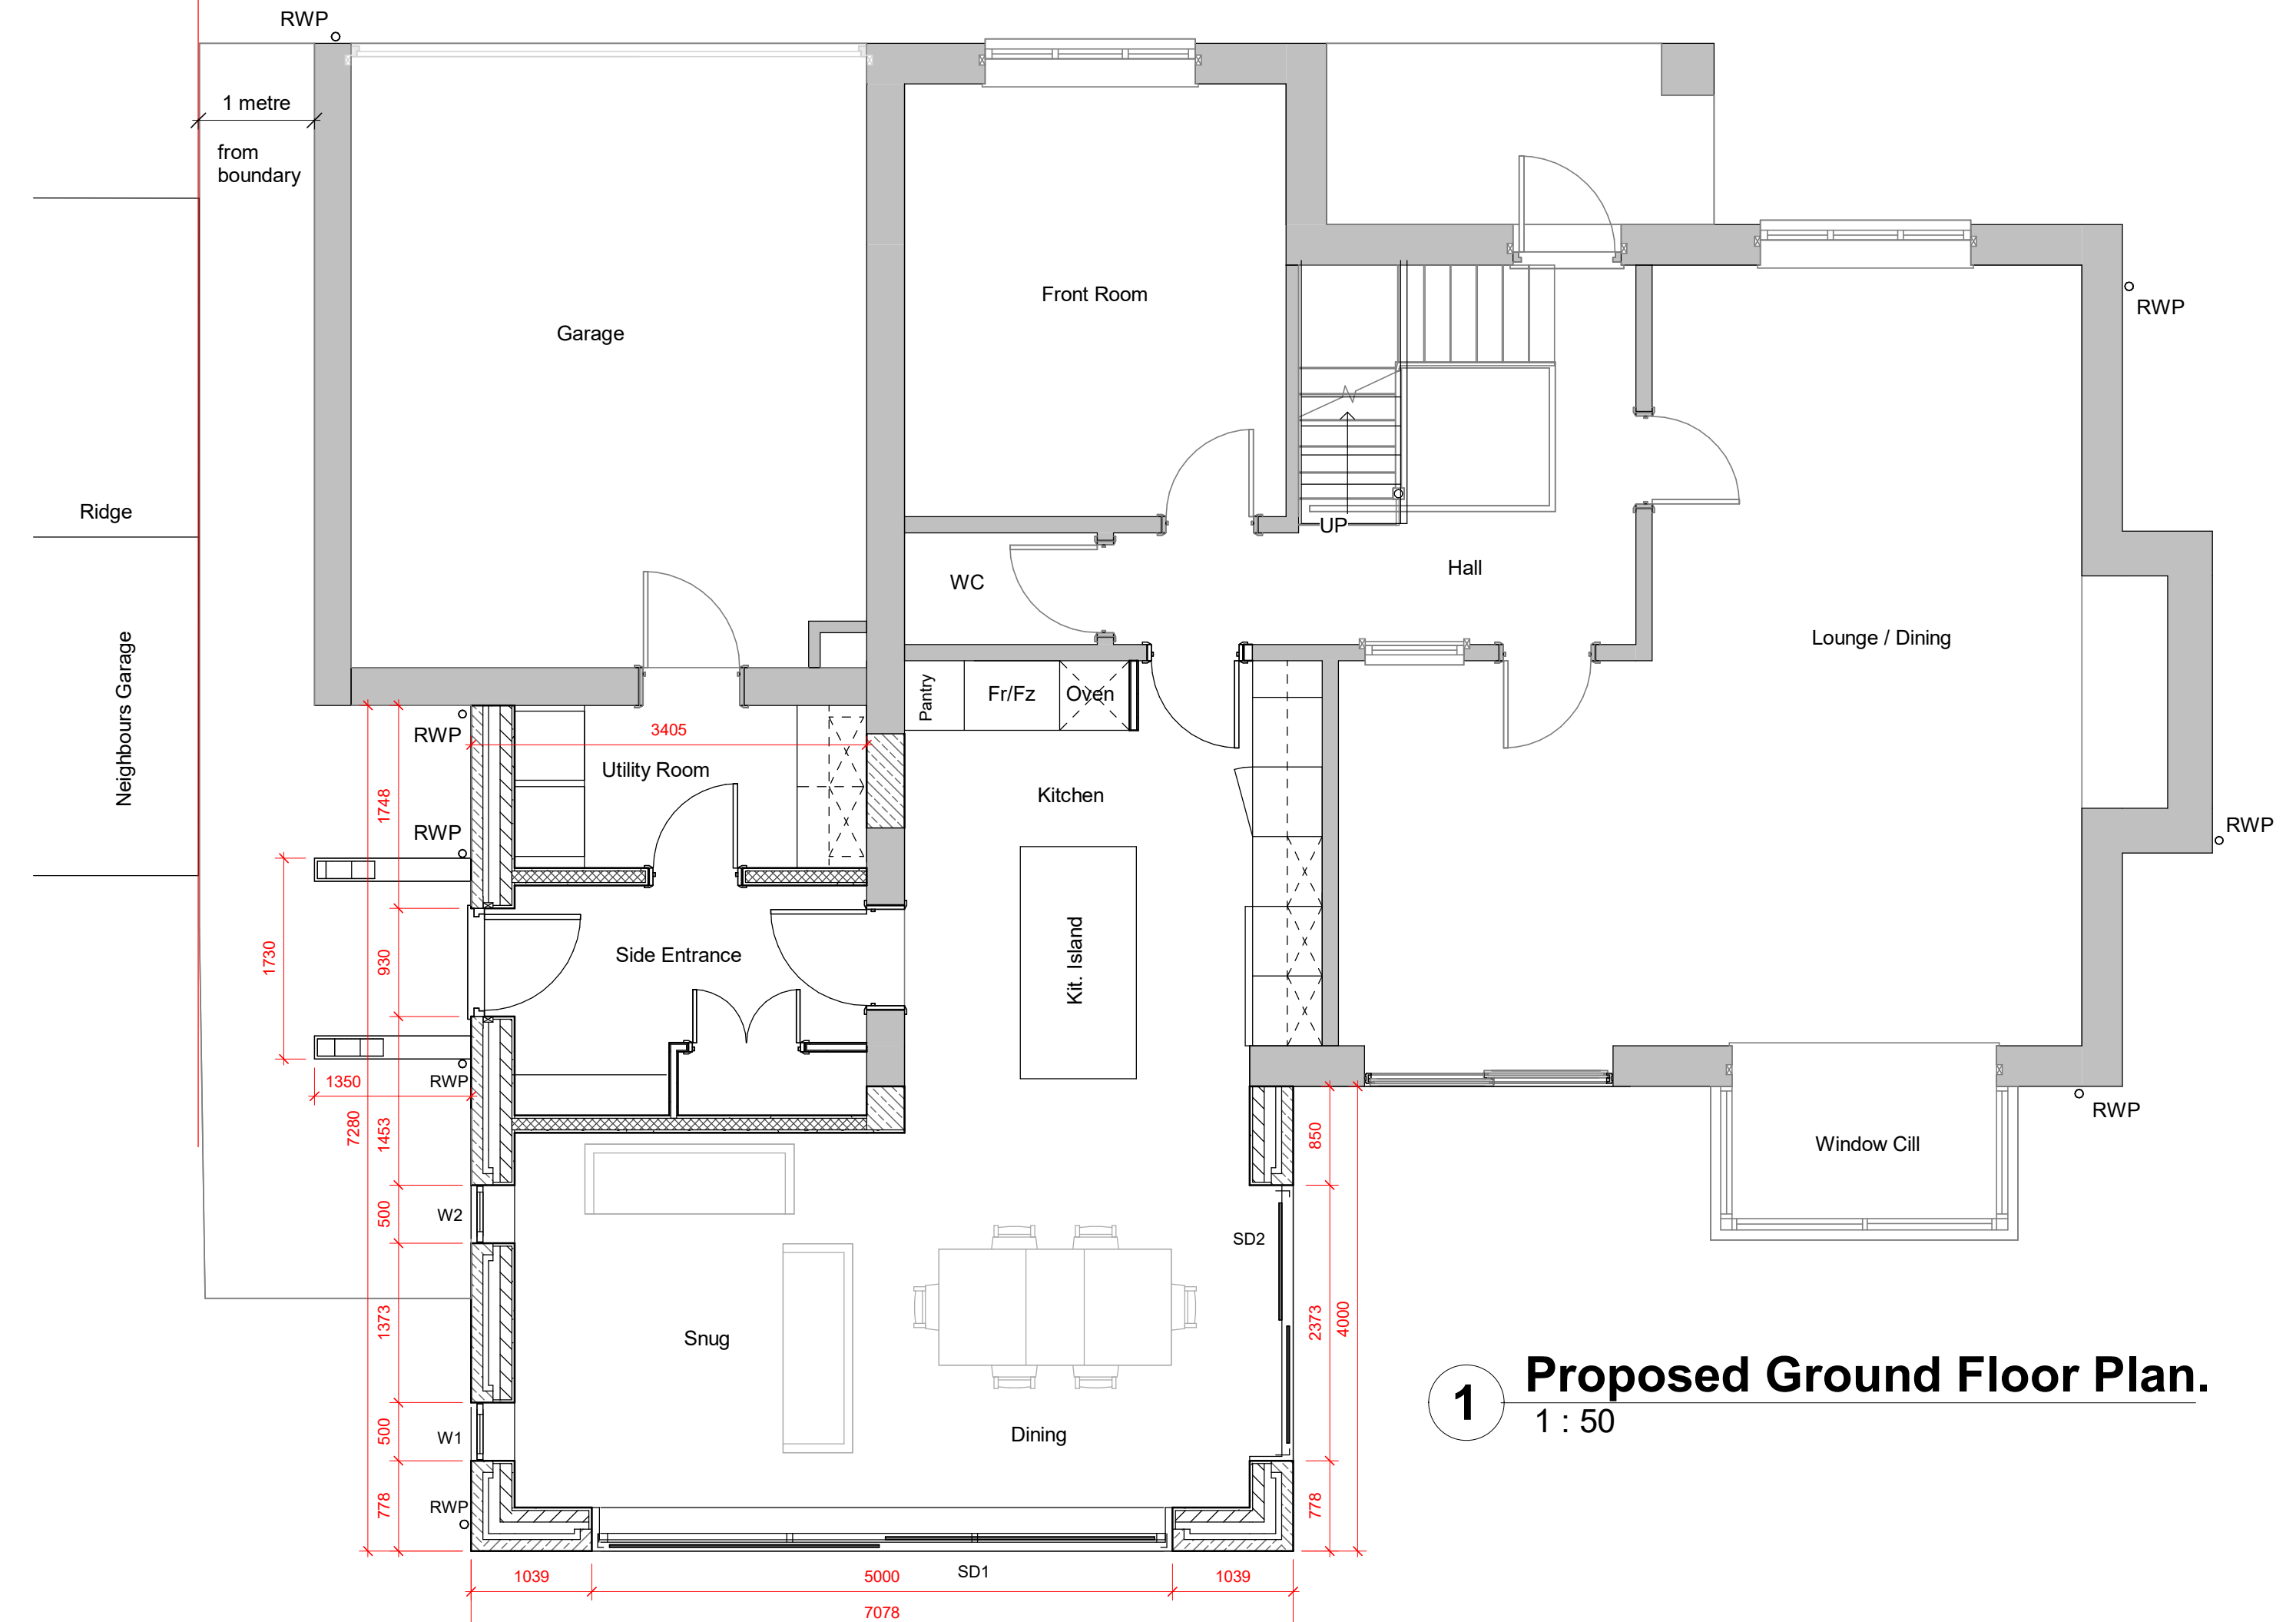

1 Proposed Ground Floor Plan.
1 : 50

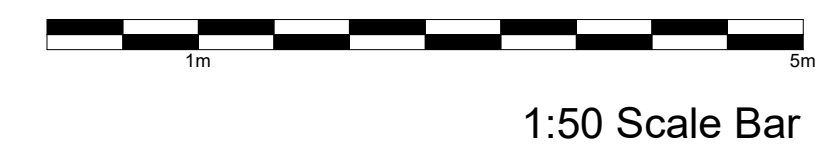

No.	Description	Date	Check	Drawn
P04	Dimensions added. Re-issued for Planning.	08.01.26	JB	DH
P03	Issued for Planning Application.	05.01.26	JB	DH
P02	Plans updated.	17.11.24	JB	DH
P01	Issued for Planning Pre-application.	09.08.24	JB	DH

Revisions

S03 - PRELIMINARY




CLIENT
Mr and Mrs Houltyb

PROJECT
**The Beeches Extension,
Thurgoland**

TITLE
GA Proposed Layout Plans

DRAWN	CHECKED	DATE	SCALE (@ A1)
DH	J. Boot	09.0.2024	1:50

PROJECT NO.	ORIGINATOR	ZONE	LEVEL	TYPE	ROLE	NUMBER	REVISION
24001	MAD	Z1	ZZ	DR	A	03001	P04

© COPYRIGHT. ALL RIGHTS RESERVED.
 THIS DRAWING MUST BE READ IN CONJUNCTION WITH ALL OTHER RELEVANT DRAWINGS AND INFORMATION.
 ANY DISCREPANCIES MUST BE REPORTED TO MERIDIAN ARCHITECTURE IMMEDIATELY.
 THIS DRAWING MUST NOT BE USED FOR CONSTRUCTION UNLESS EXPRESSLY ISSUED FOR CONSTRUCTION.
 DO NOT SCALE OFF THIS DRAWING.