

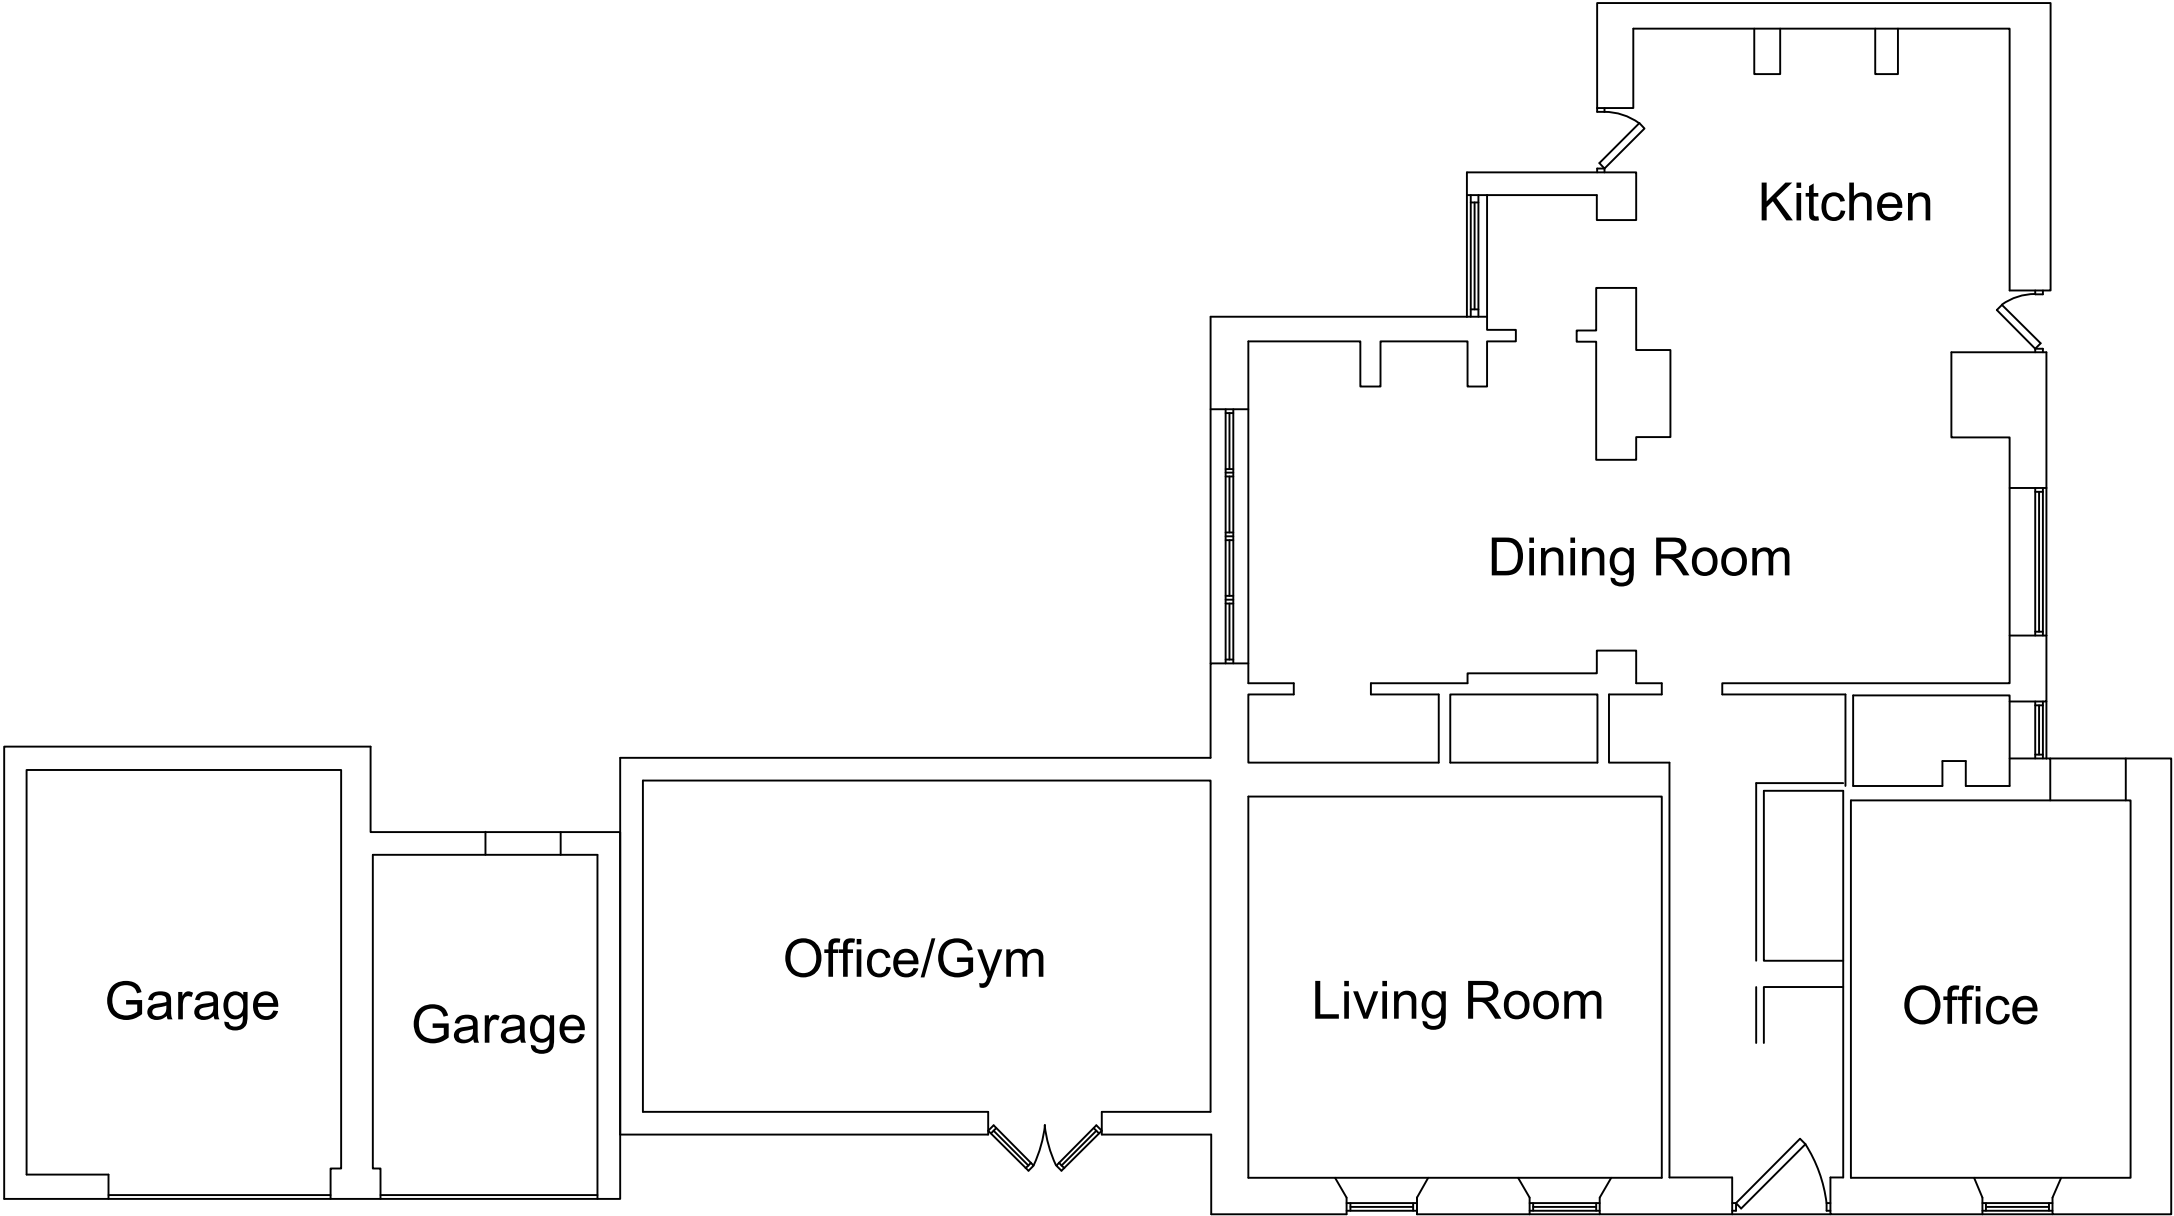


First Floor

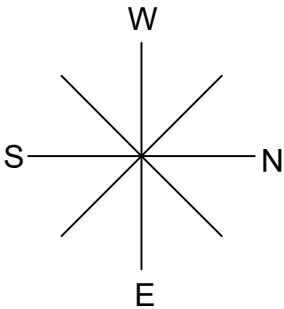

Cellar

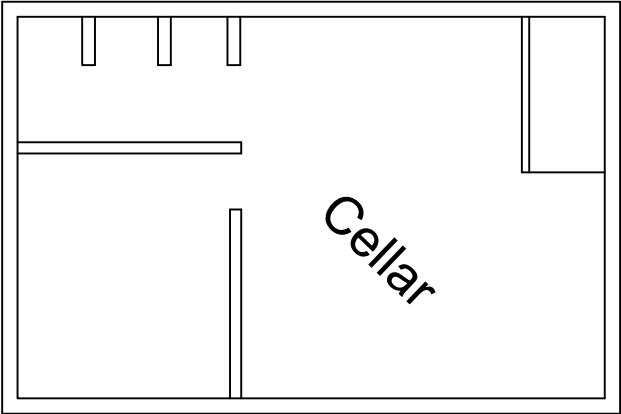

Scale; 1:100 @ A3
Title; Existing Floor Plan 1
Drawing No.; EFP001
Client;
Drawn by; RP Date; 14/10/2020