


1. THIS DRAWING AND THE COPYRIGHTS AND PATENTS THEREIN ARE THE PROPERTY OF NYP ARCHITECTURAL LTD REGISTERED IN ENGLAND AND WALES No. PENDING AND MAY BE USED OR REPRODUCED ONLY UNDER CONTRACT.
2. CONTRACTORS AND SUB-CONTRACTORS MUST CHECK AND AGREE ALL DIMENSIONS BEFORE PREPARING SHOP DRAWINGS OR COMMENCING WORK ON SITE.
3. CONTRACTORS ARE RESPONSIBLE FOR INFORMING THE DESIGNER OF ANY DISCREPANCY DISCOVERED ON THIS DRAWING OR BETWEEN THIS DRAWING AND ANY OTHER RELATED DOCUMENT ISSUED UNDER THE STANDARD FORM OF CONTRACT IN RESPECT OF THE WORK.
4. WRITTEN DIMENSIONS ONLY ARE TO BE USED FROM THIS DRAWING. IF IN ANY DOUBT ASK FOR CLARIFICATION.



NORTH

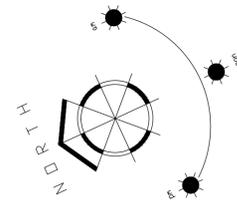

WORKS TO EX WALL

CROSS LANE

LOCATION PLAN
SCALE 1:1250

Project.
116 HAIGH LANE
HOYLANDSWAINE
BARNESLEY
S36-7JQ


Drawing Title.
PLAN, ELEVATION
& SITE PLAN AS
PROPOSED

Client.
S ALWASH


Date.
APRIL 2025

Scale.
AS INDICATED

Ref.	Dwg. No.	Rev.
2025/77	02	B

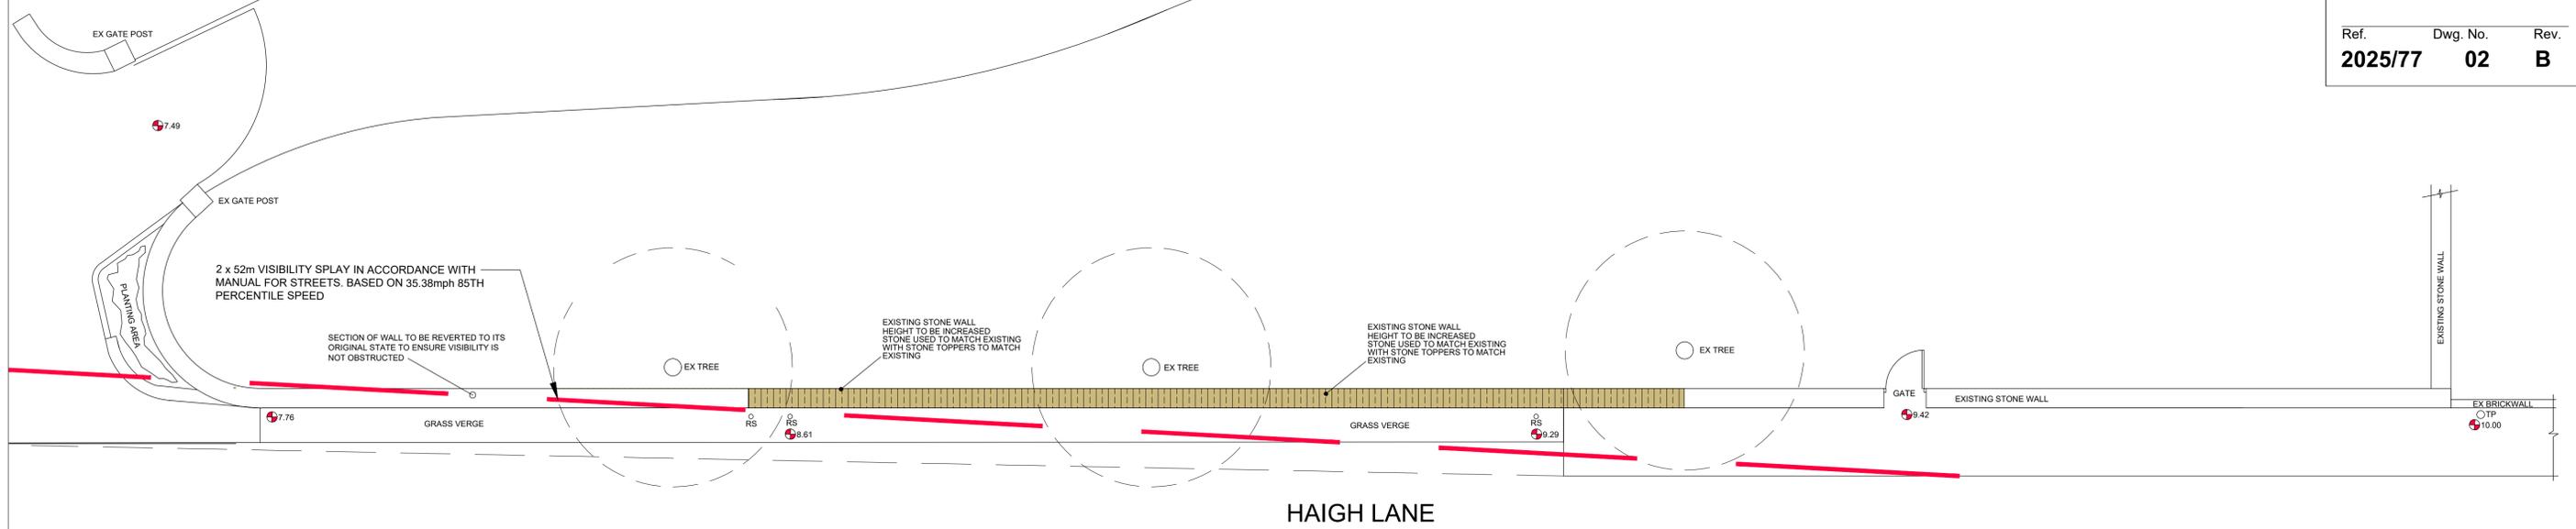

WALL PLAN AS PROPOSED SCALE 1:100

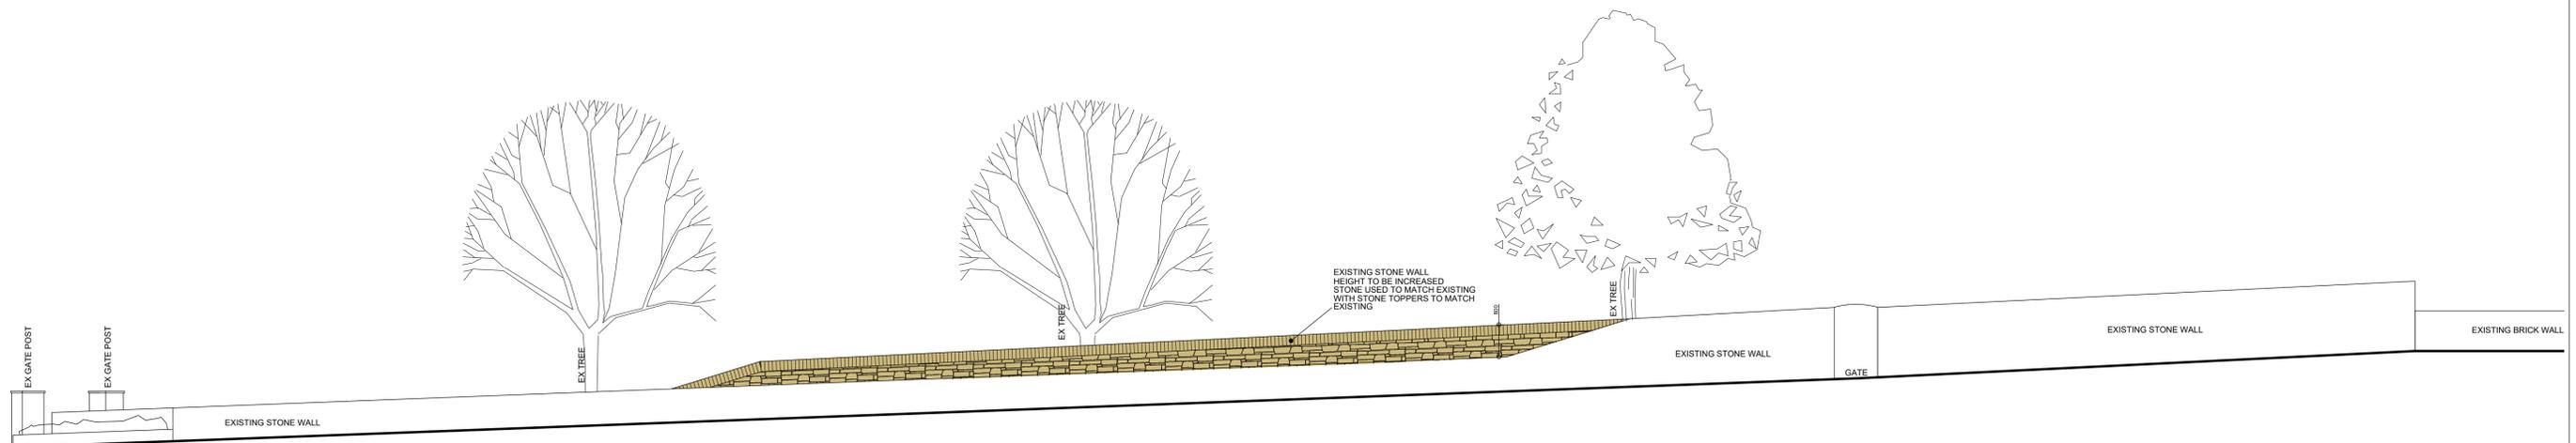

ROAD ELEVATION AS PROPOSED SCALE 1:100