



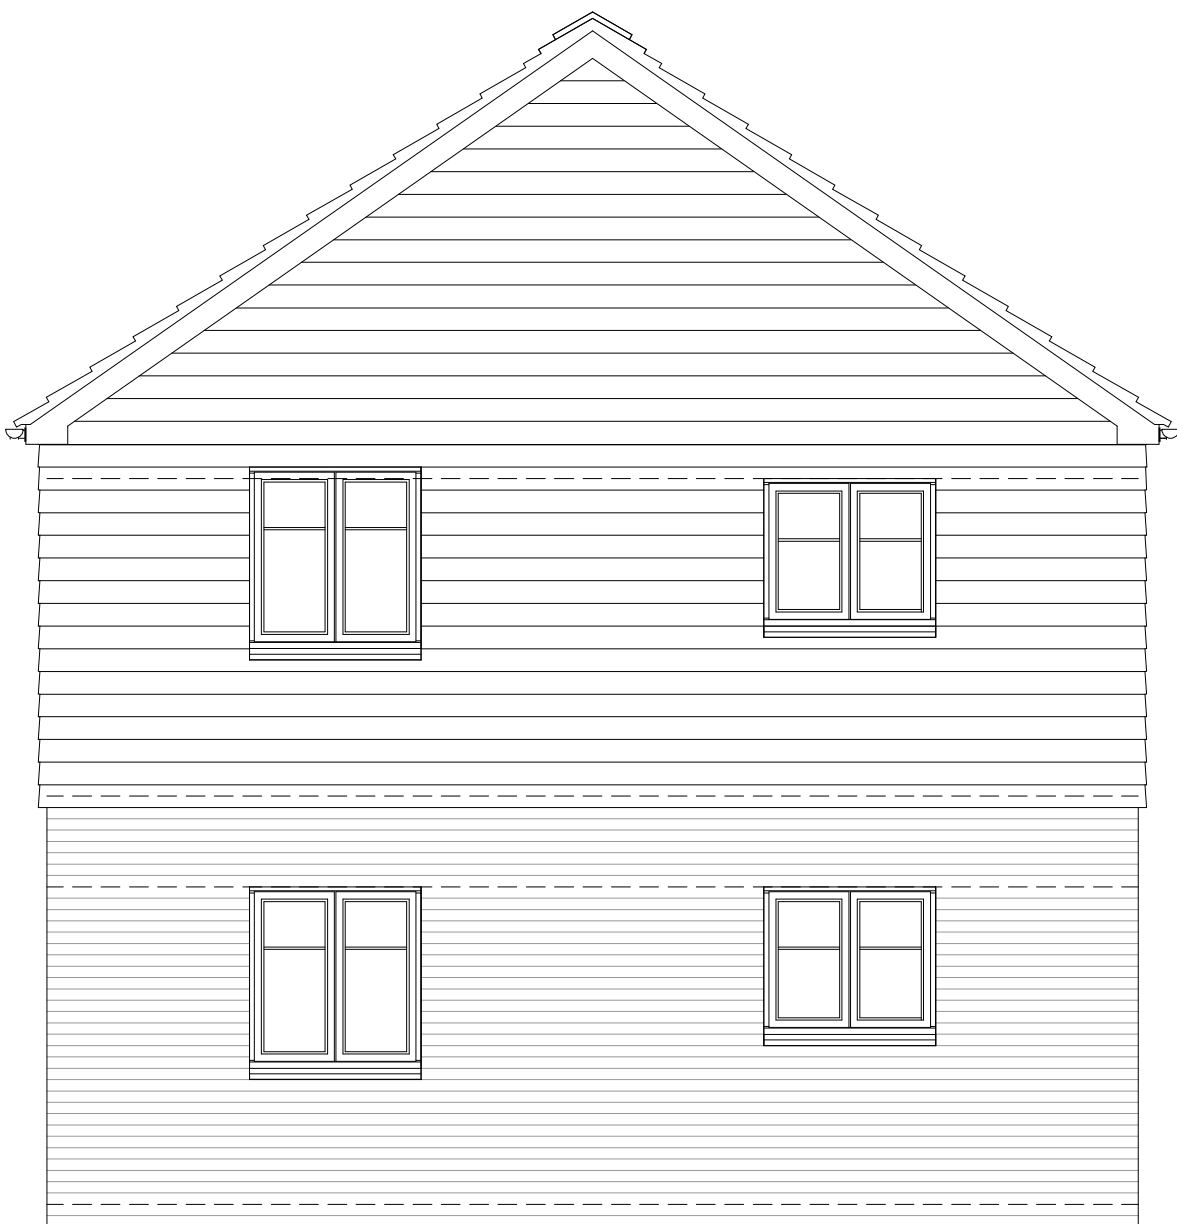


SIDE ELEVATION

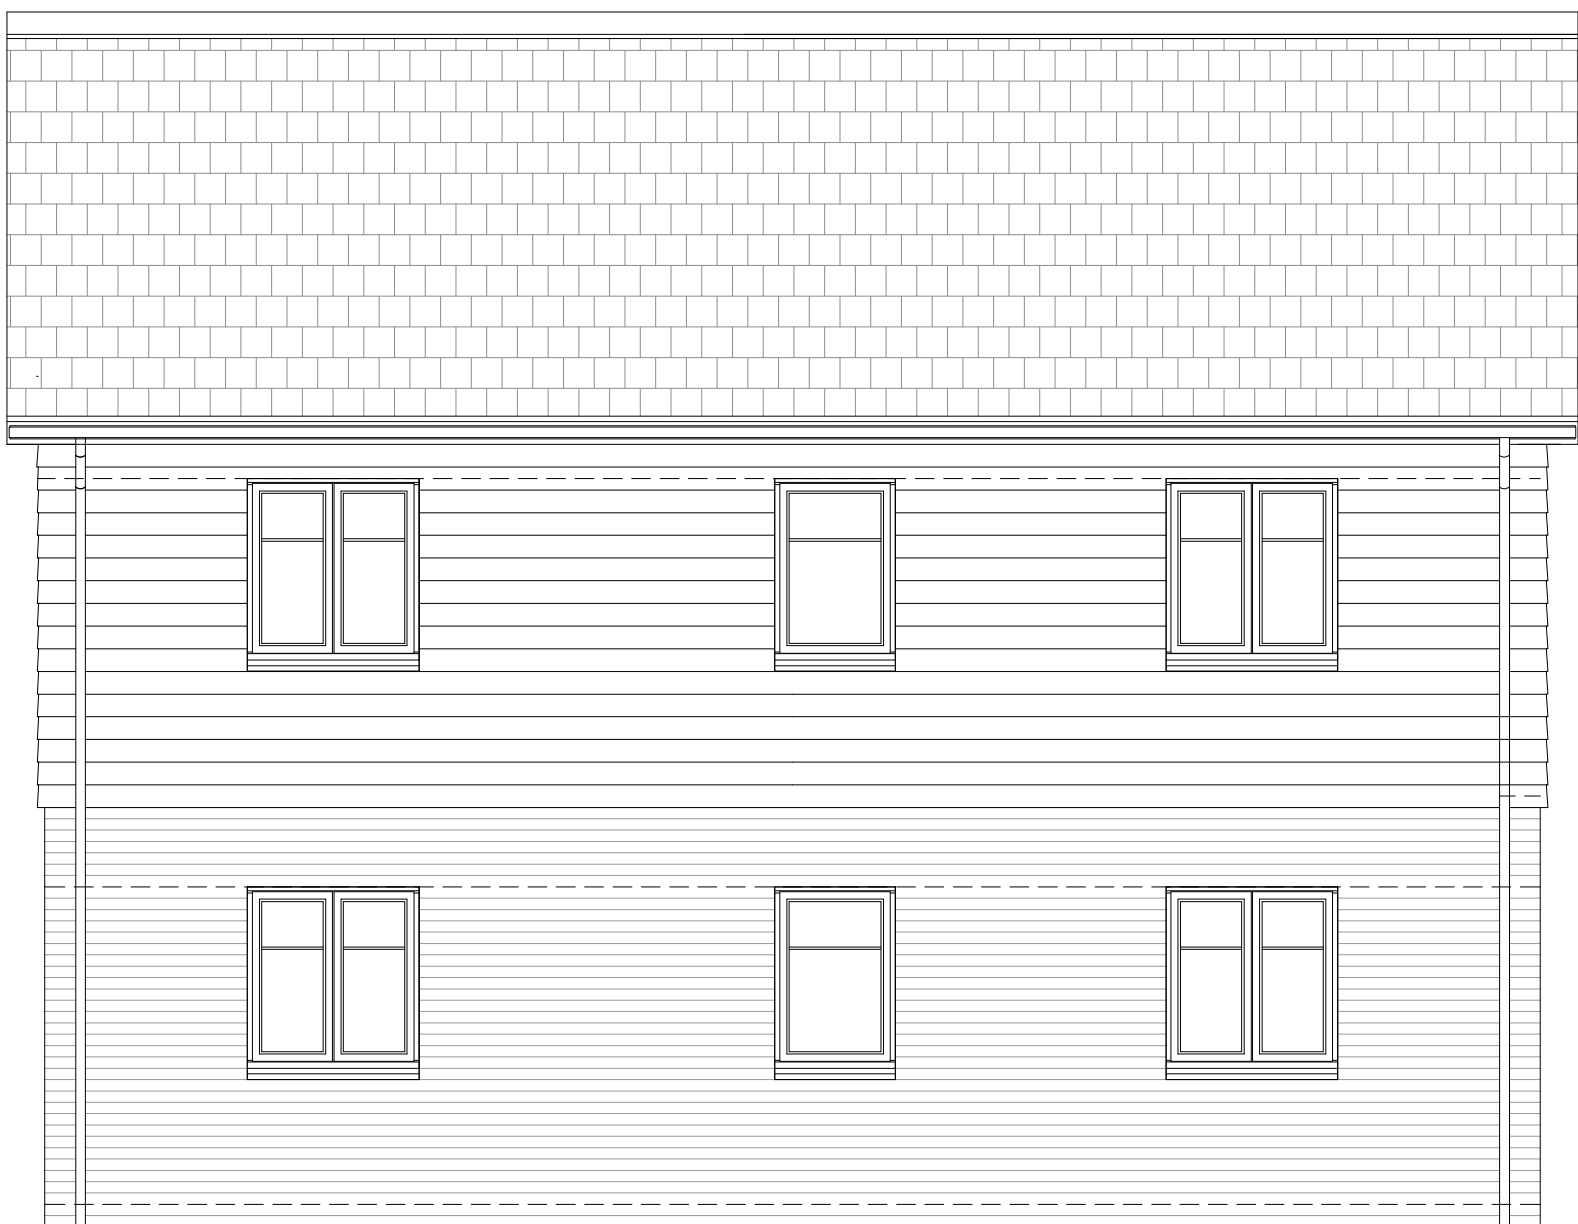


FRONT ELEVATION




SIDE ELEVATION

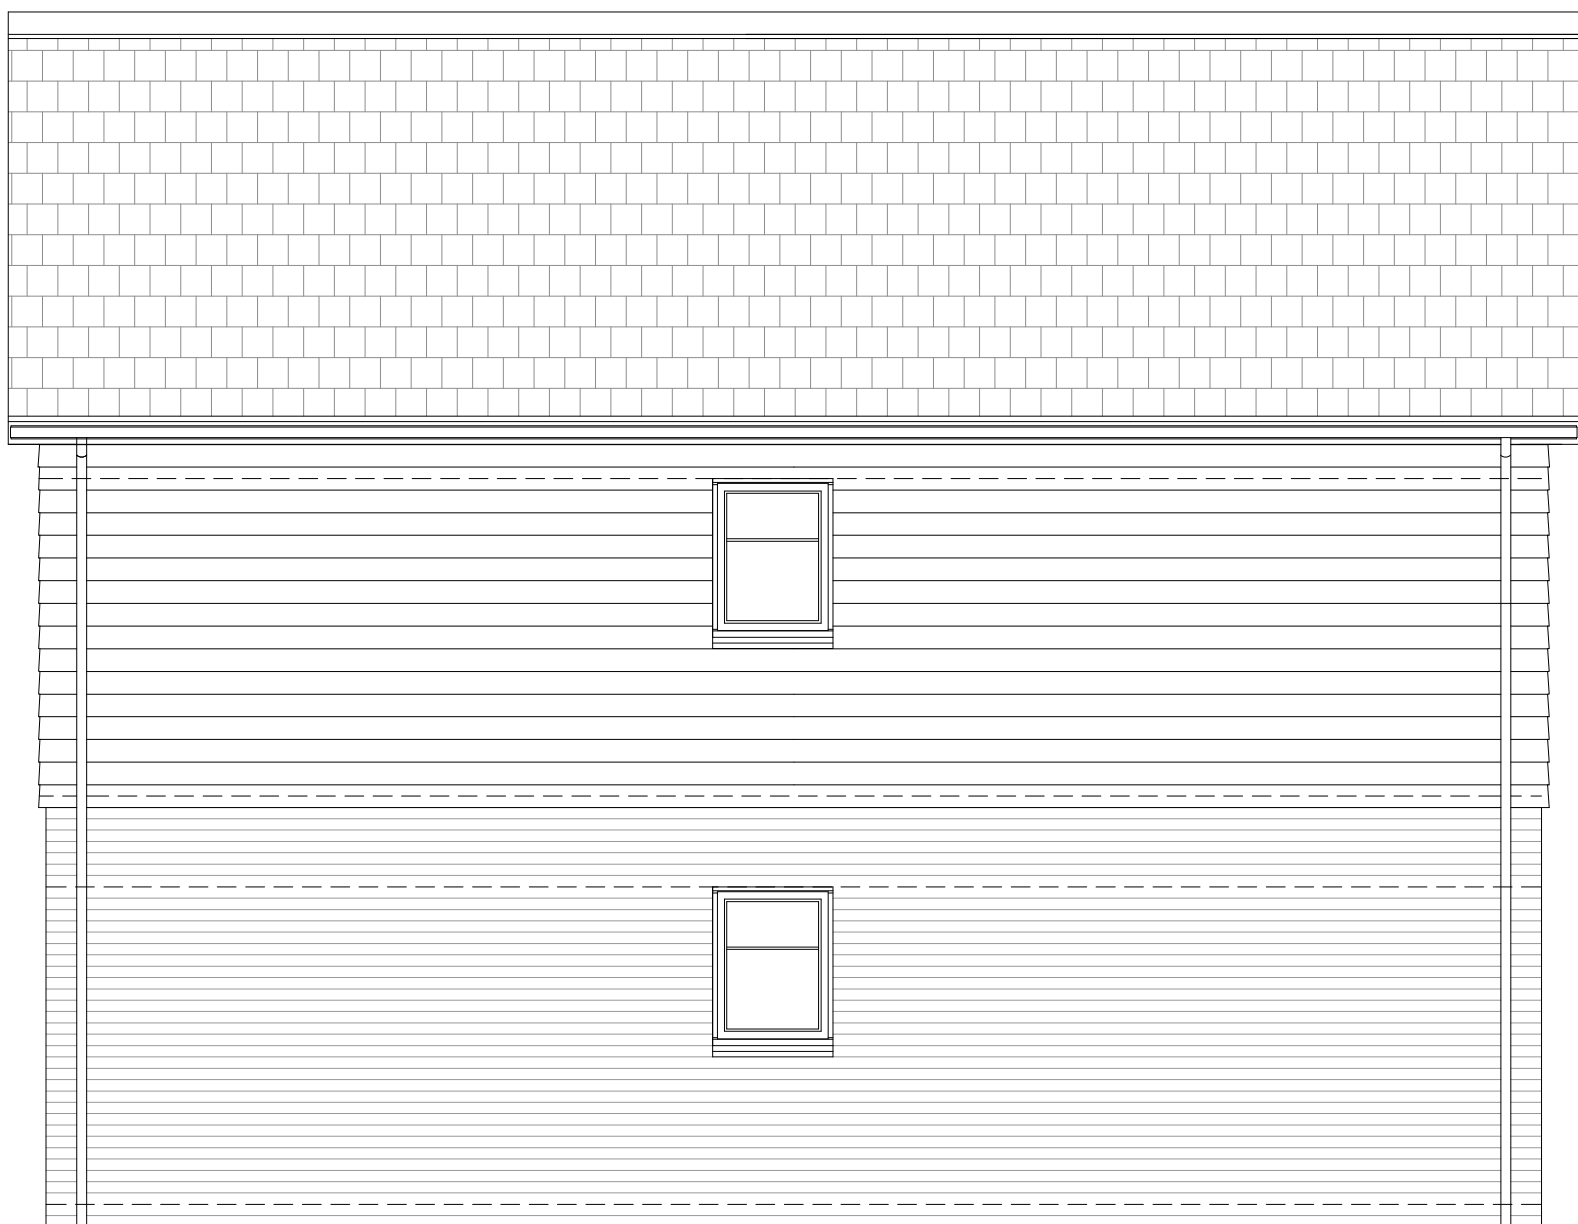


REAR ELEVATION

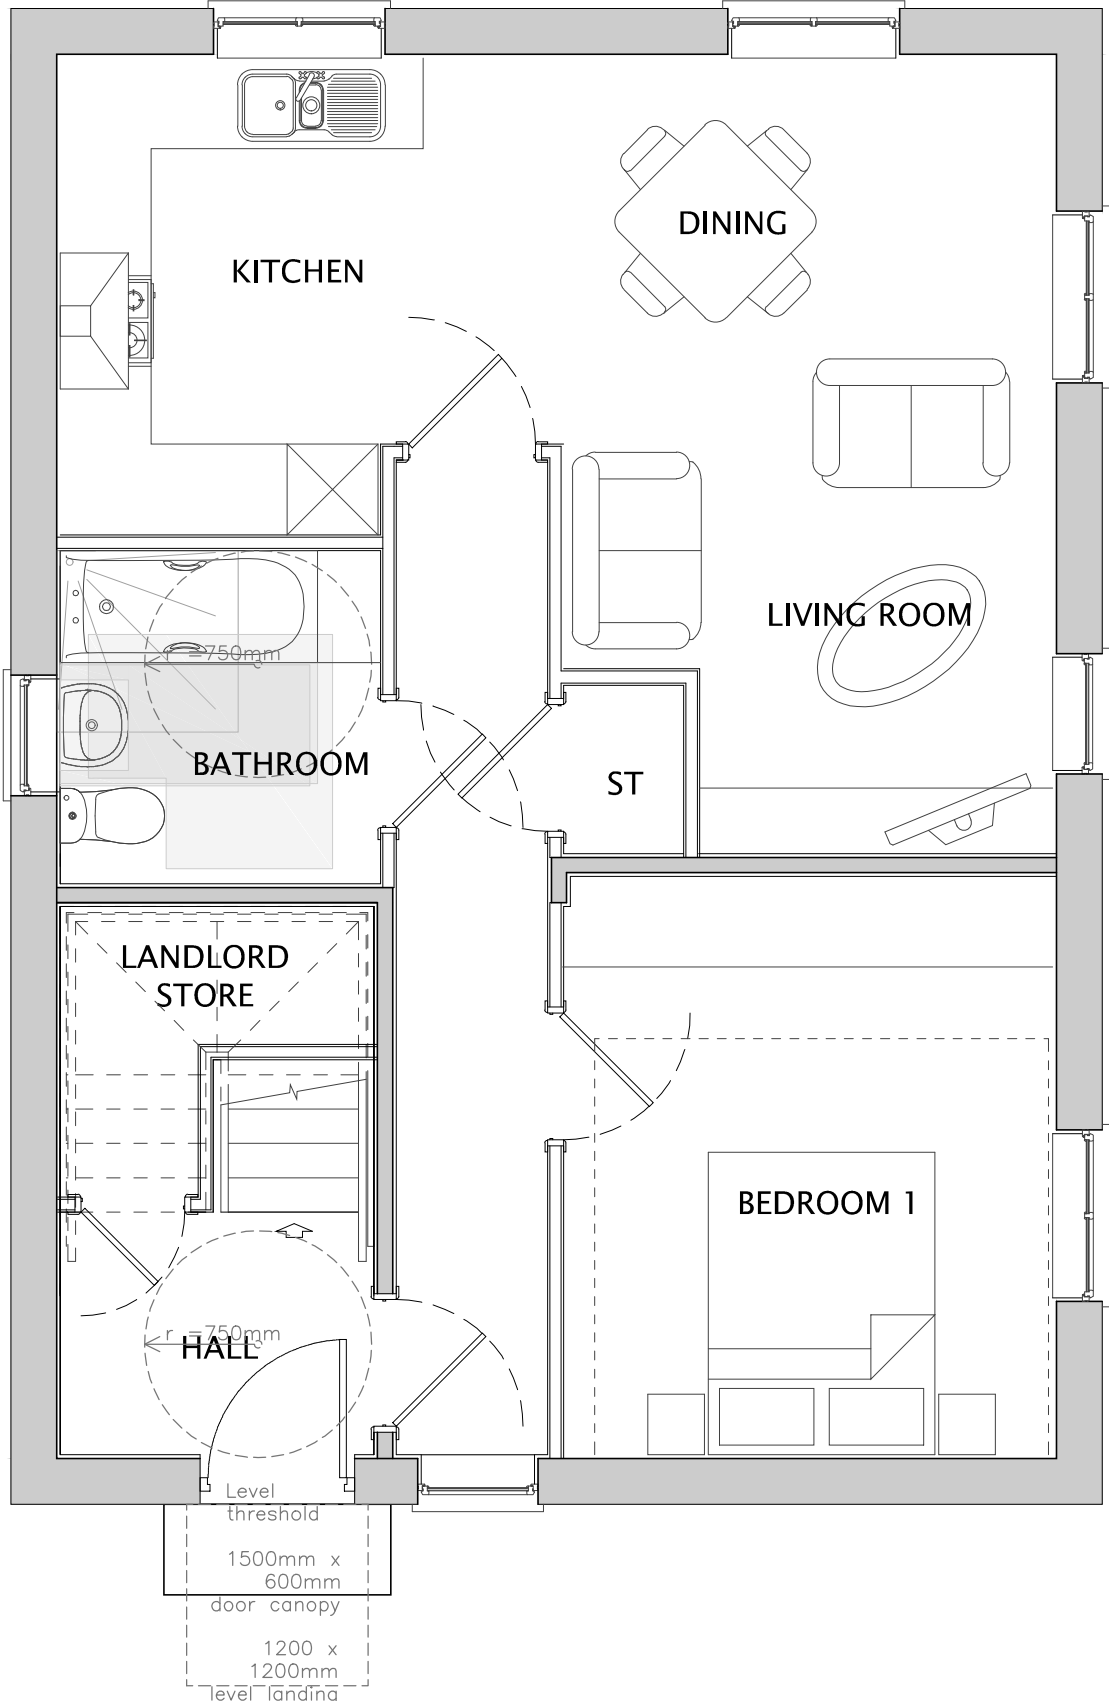


GROUND FLOOR

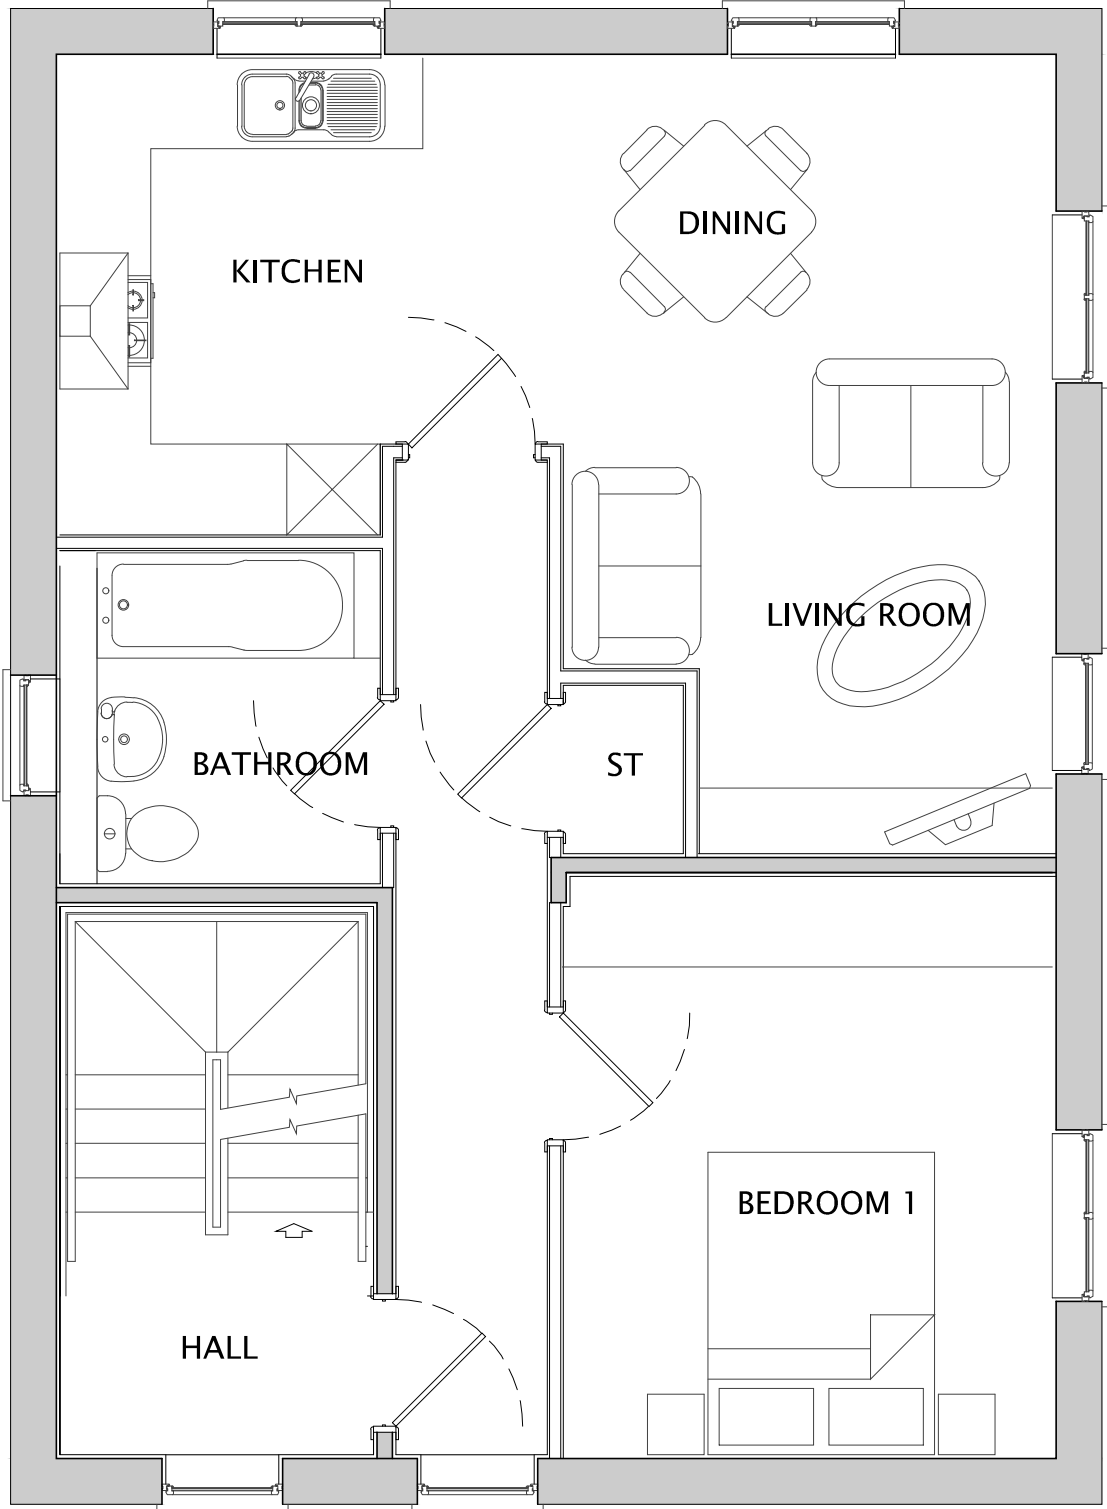

FIRST FLOOR

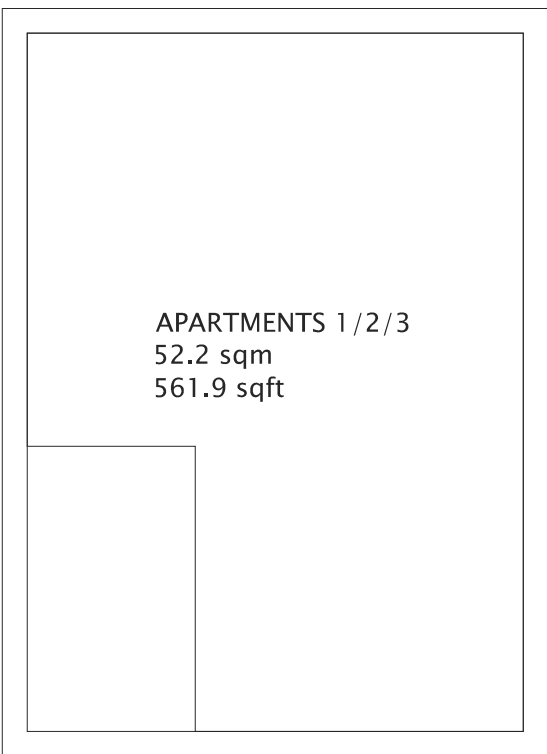

GIA
181.80 sqm
1956.87 sqft

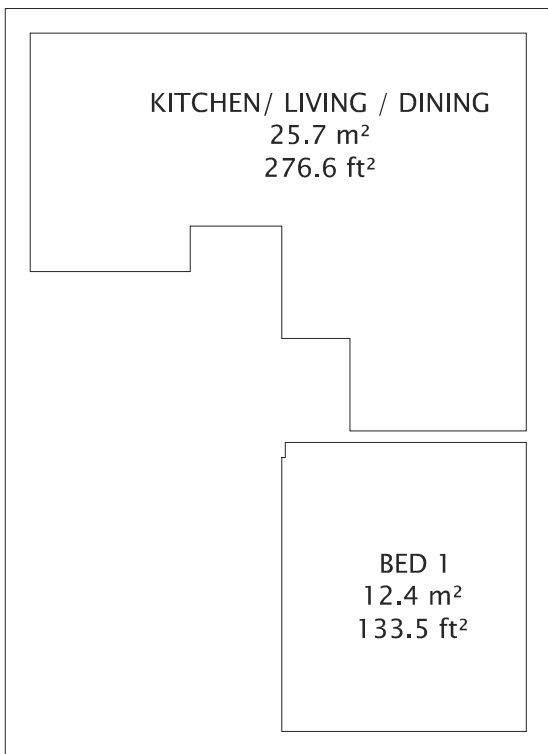

ROOM SIZES ALL FLOORS

C	10.08.23	House type reduce to 2 storey to suit layout	THS	LM
B	24.05.23	House type updated following feedback from planners, additional floor areas shown	THS	LM
A	21.02.23	House type floor areas added	THS	LM

Rev	Date	Description	Drawn	Check
-----	------	-------------	-------	-------



CLIENT: NETHERTON HOMES	DRAWING NUMBER: P08:4145:1017C
PROJECT: EAST OF WAKEFIELD ROAD, MAPPLEWELL	SCALE @ A1: 1:50
DRAWING: COLTON (AS) PLANS & ELEVATIONS	DRAWN: THS CHECKED: LM
	DATE: SEPT 22 DATE: SEPT 22

JRP Associates 14 Mariner Court, Calder Park, Wakefield, WF4 3FL	T 01924 383322 E info@jrpassoc.co.uk W jrpassoc.co.uk
--	---

1017 / COLTON (AS)

Do not scale off this drawing - Only figured dimensions to be taken from this drawing. Drawings based on Ordnance Survey and/or existing record drawings - Design and Drawing content subject to Site Survey, Structural Survey, Site Investigations, Planning and Statutory Requirements and Approvals. Authorised reproduction from Ordnance Survey Map with permission of the Controller of Her Majesty's Stationery Office. Crown Copyright reserved.