





Proposed Ground Floor Plan

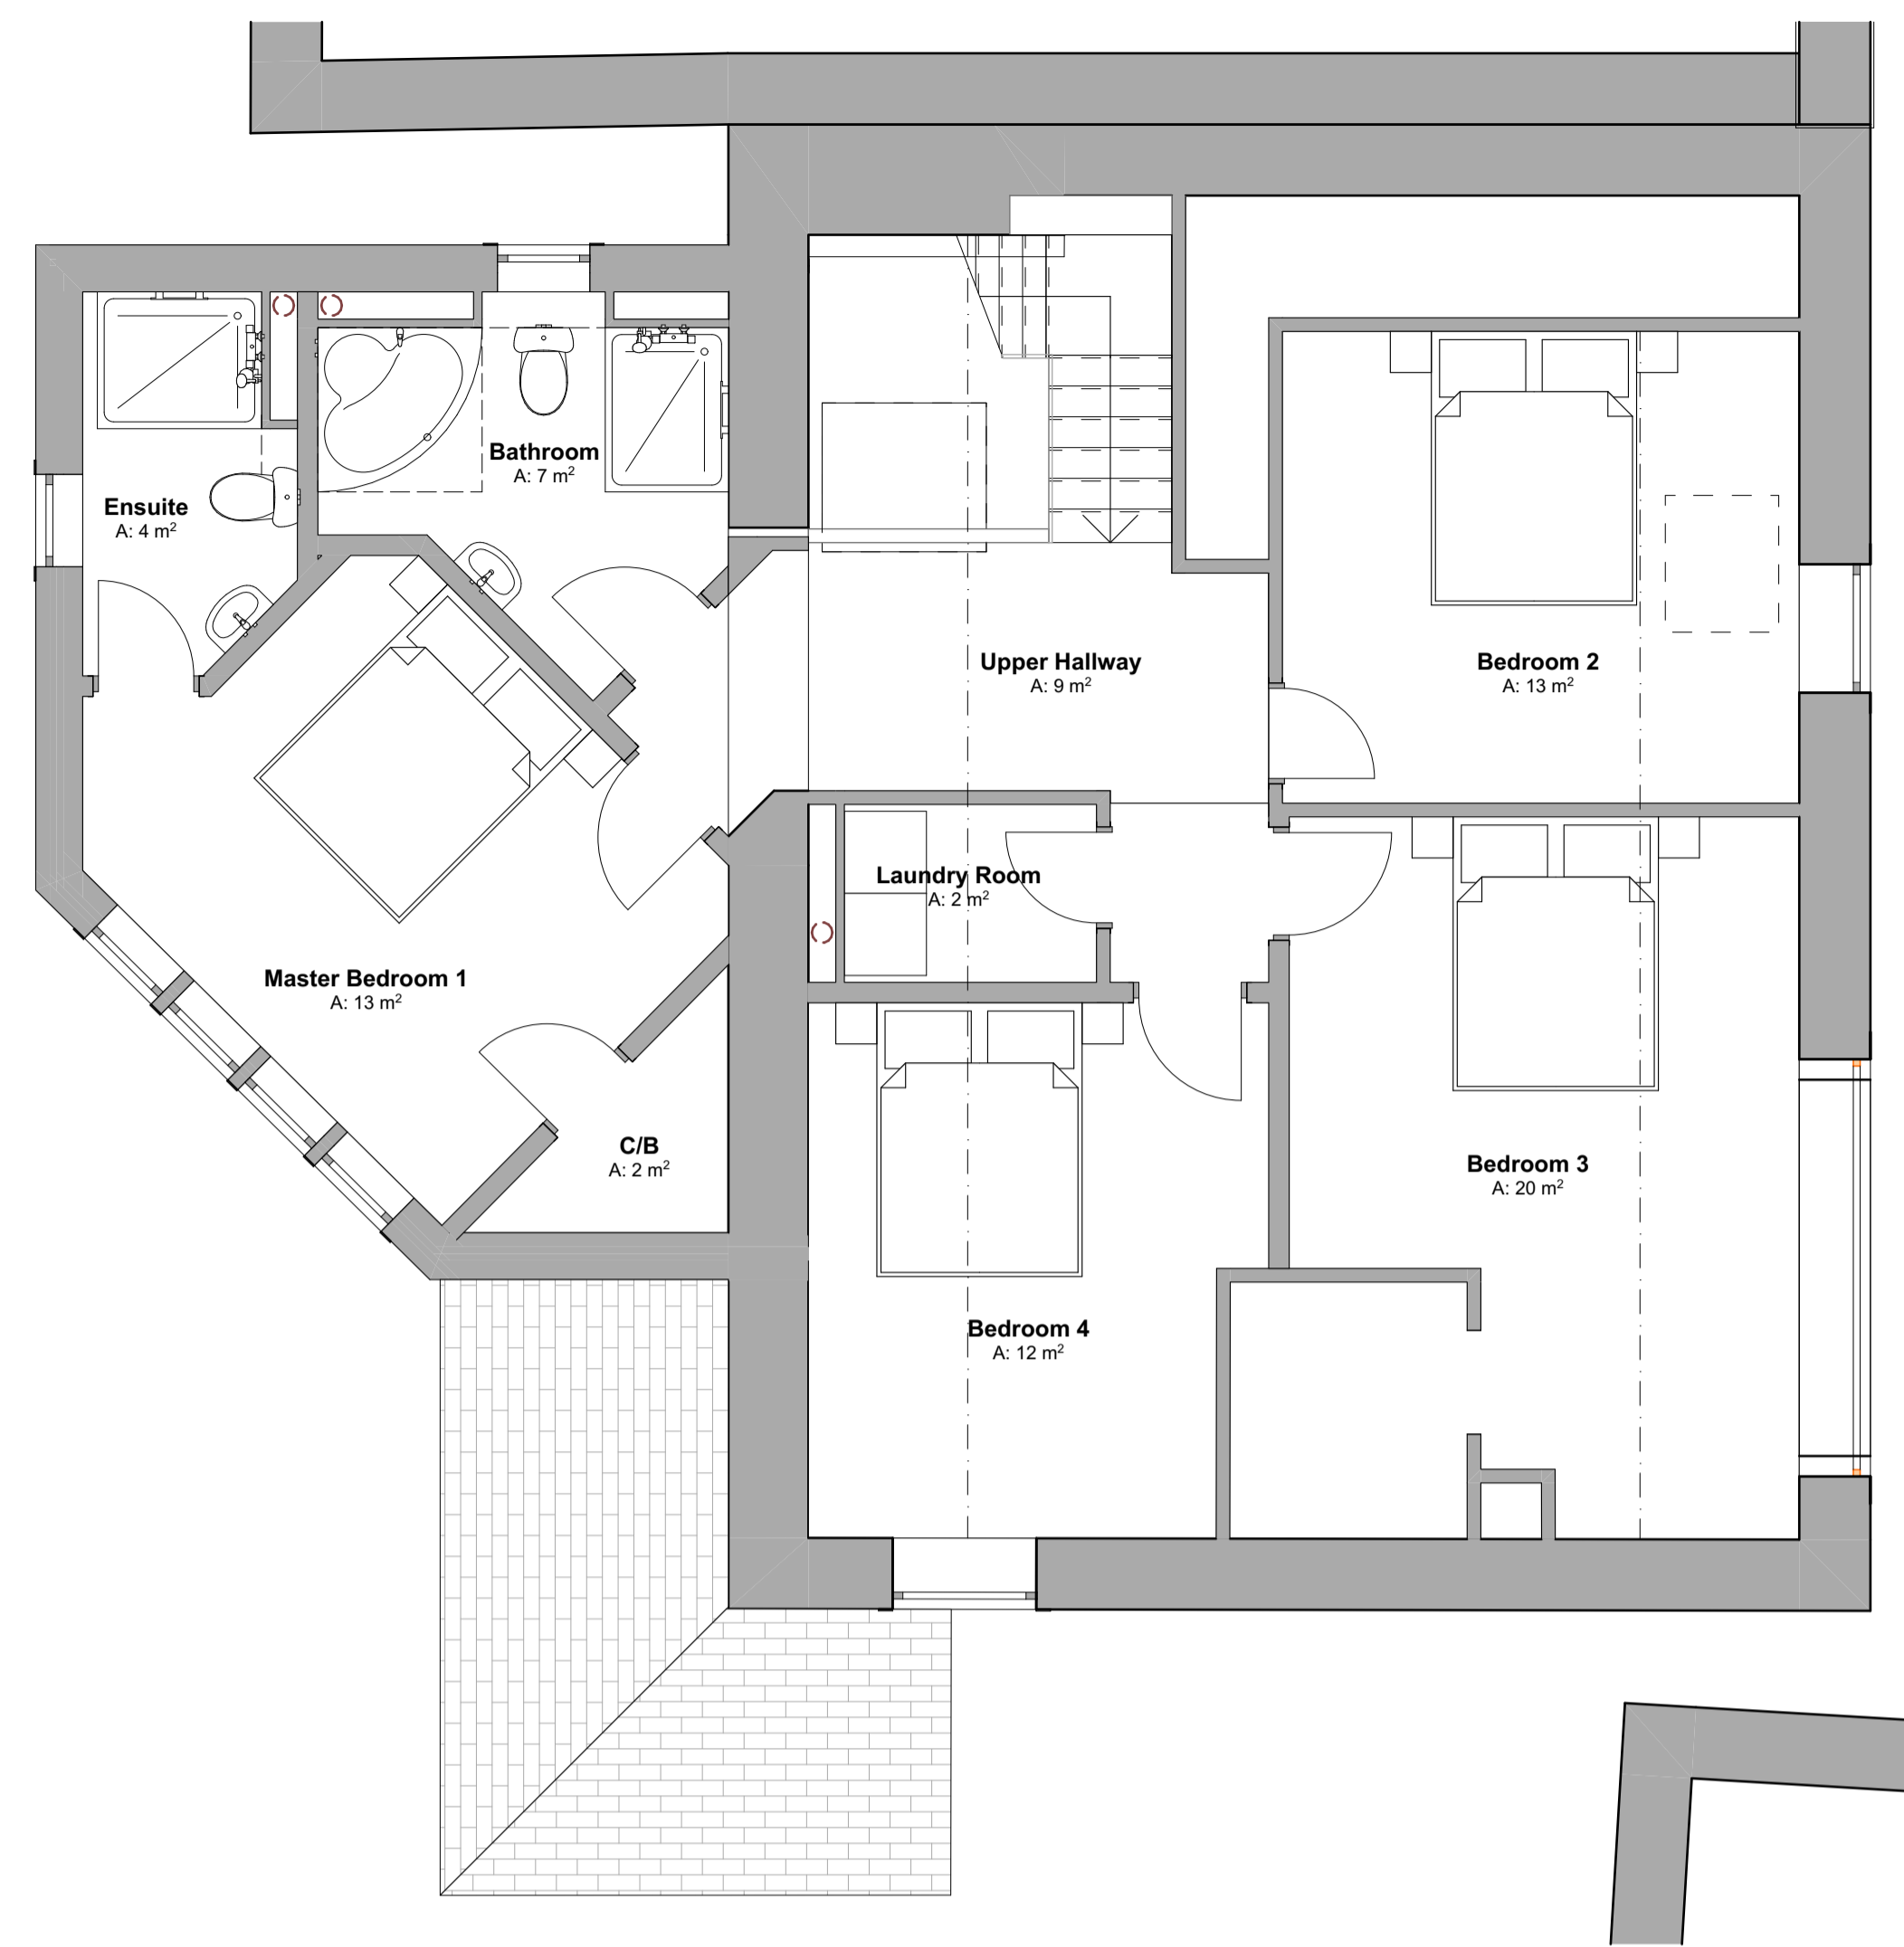

Proposed First Floor Plan

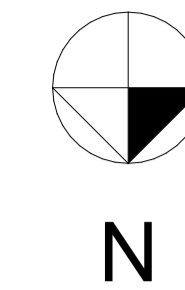

NOTE
 Drawing use for status issued for only. Feasibility & Planning drawings are not intended for construction or manufacture. J Mahoney Architects Ltd cannot accept any responsibility for issues arising due to this.
 All dimensions to be checked on site and any discrepancies to be notified prior to the commencement of work.
 Do not scale from this drawing. If in doubt ask
 © J Mahoney Architects

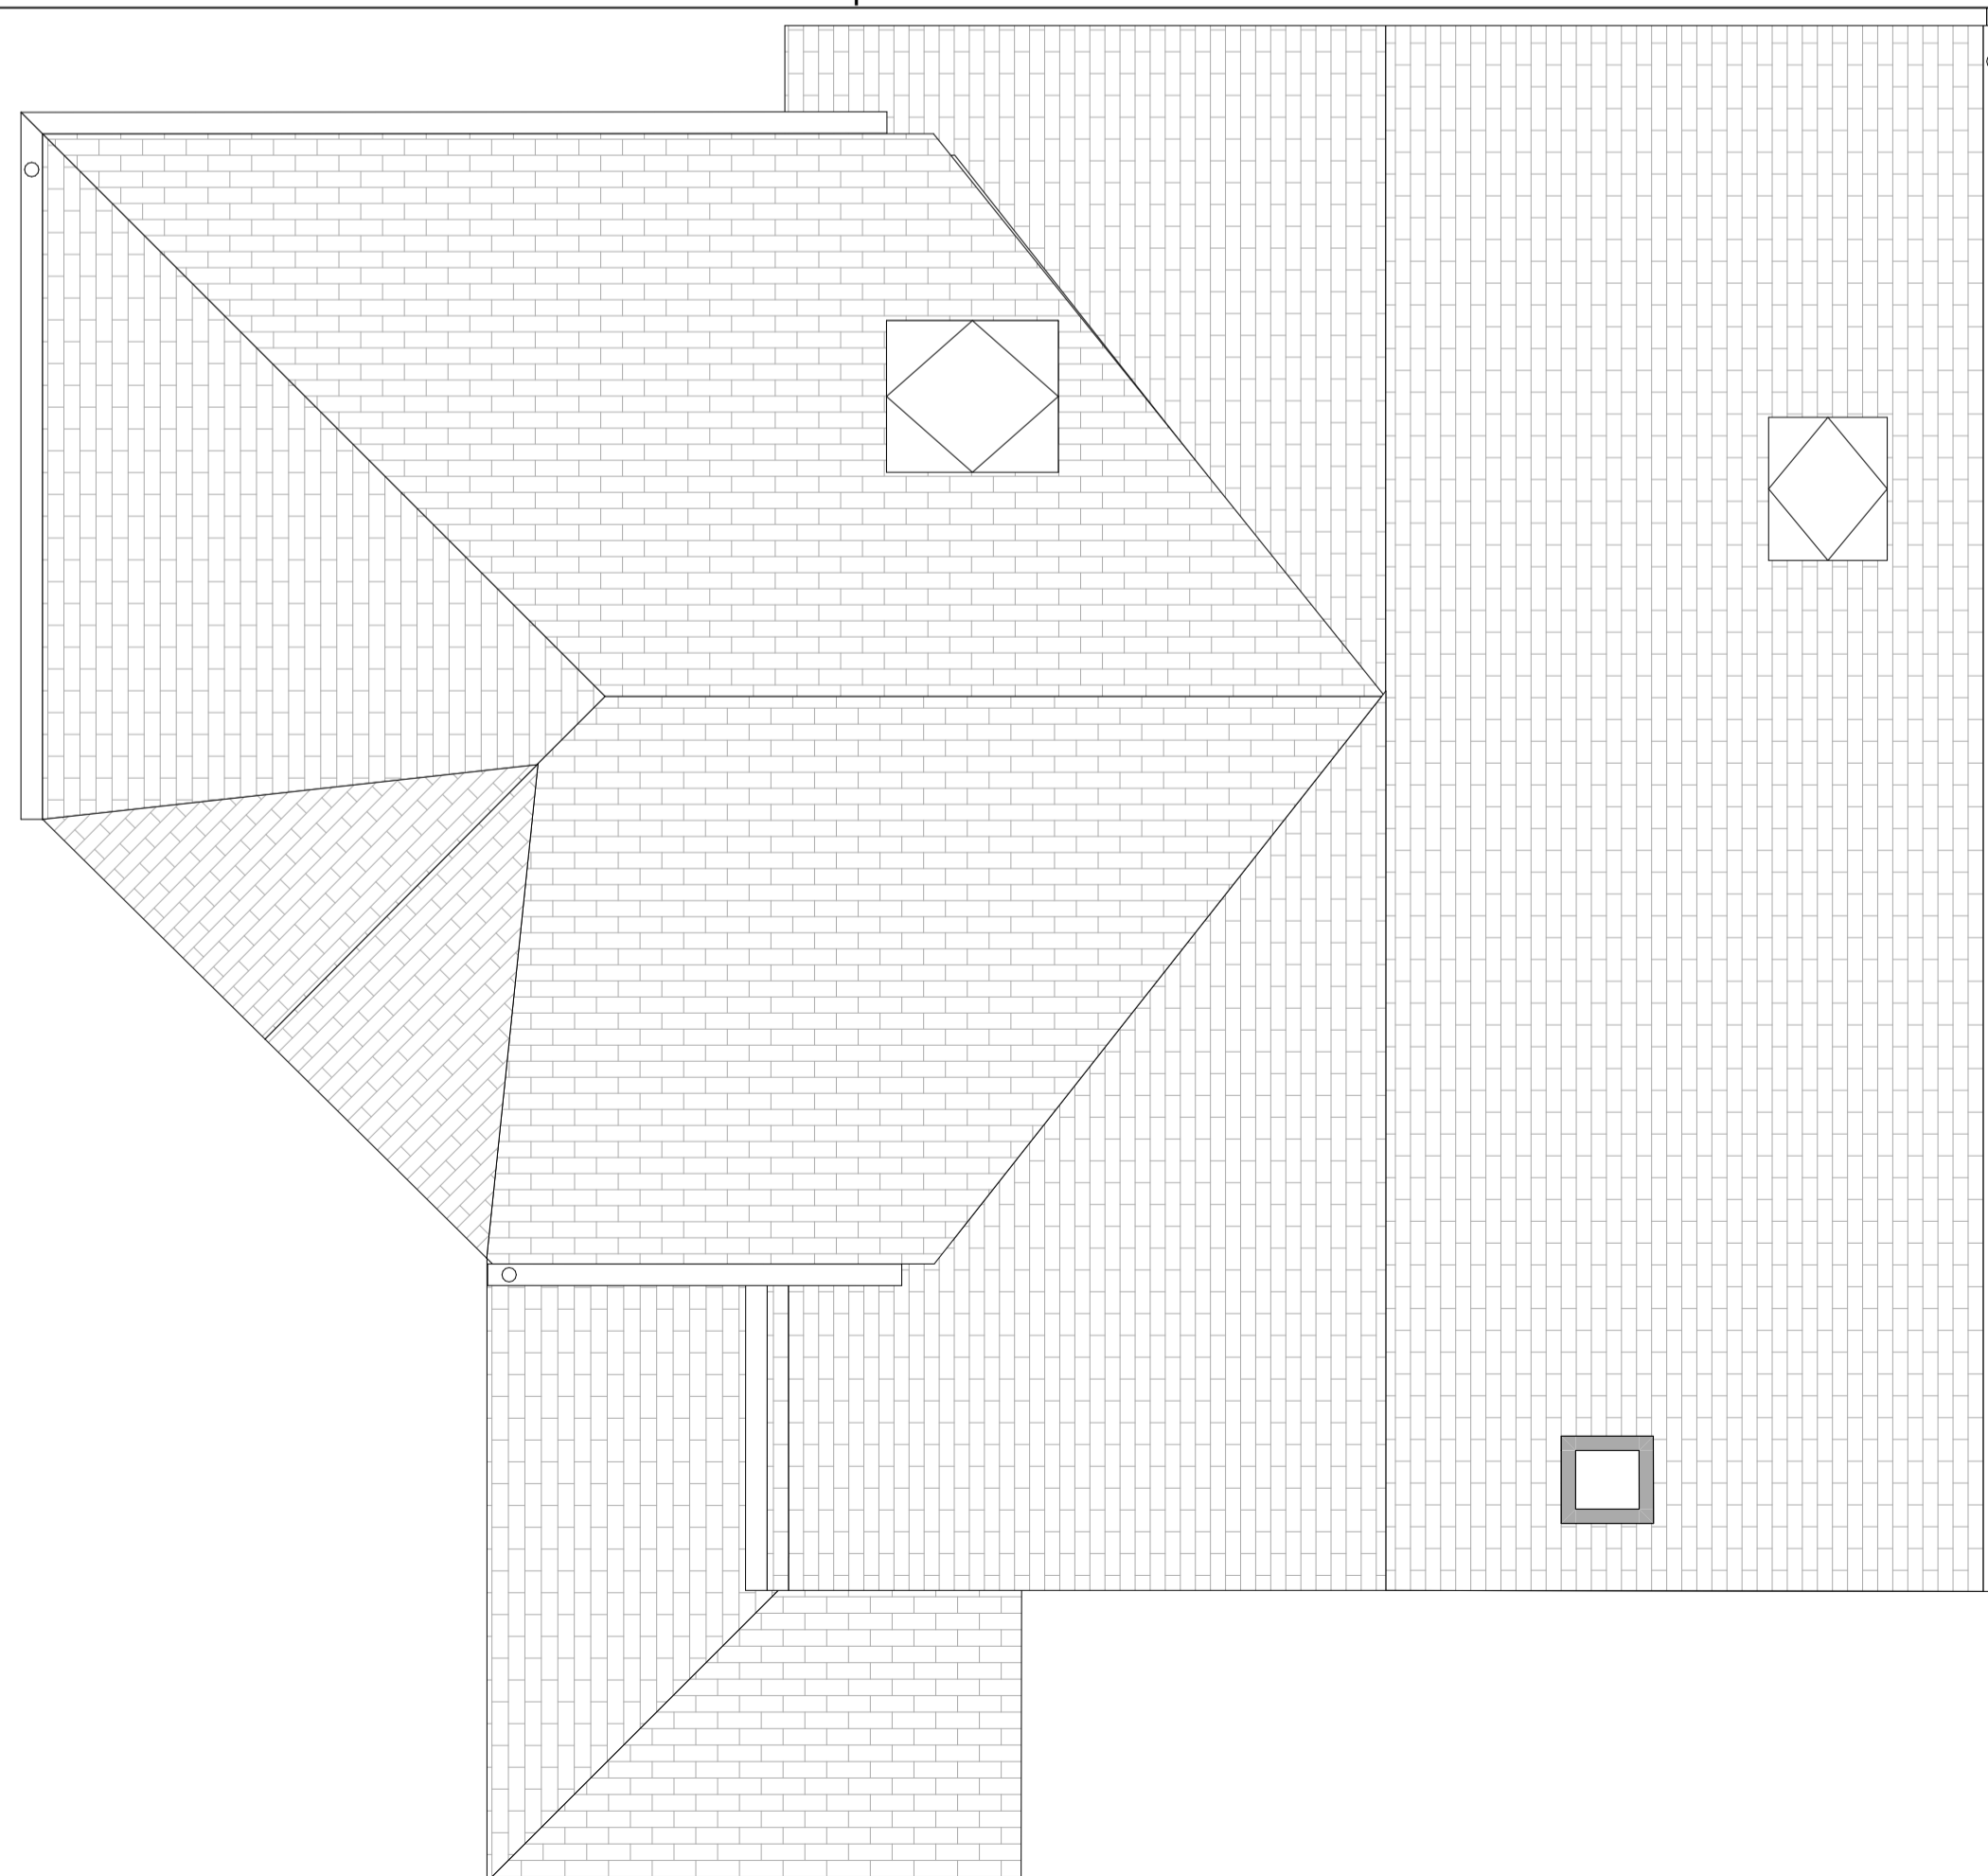 

Proposed Roof Plan

Rev	Revision Notes	Date	Initial
D	PV array omitted. Foul drainage amended. Extension upper floor layout amended to client comments. Hallway rooflight reintroduced. Master bed, bathroom & ensuite layouts amended. Boiler location identified in pantry. Pantry window omitted. Pantry SVP relocated.	05.03.21	JFM
C	Internal layout revised to client feedback	29.10.20	JFM
B	Initial issue for client comment	10.09.20	JFM
A		14.07.20	JFM

status **PLANNING**

J Mahoney Architects
 Design & Planning
 J Mahoney Architects,
 25 Millstones, Oxspring
 Sheffield, S36 8WZ
 Tel: 07577572695
 Email: jmahoneyarchitects@gmail.com

client
 Mr Jon & Stacie Gilbert

job title
 Extension to Home
 49 -51 High Street
 Penistone

drg title
 Proposed Floor Plans

date July 2020 drawn JFM

scale 1:50 sheet A1

drwg no & revision
 JSG-JMA-ZZ-XX-DR-A-(10)001D