


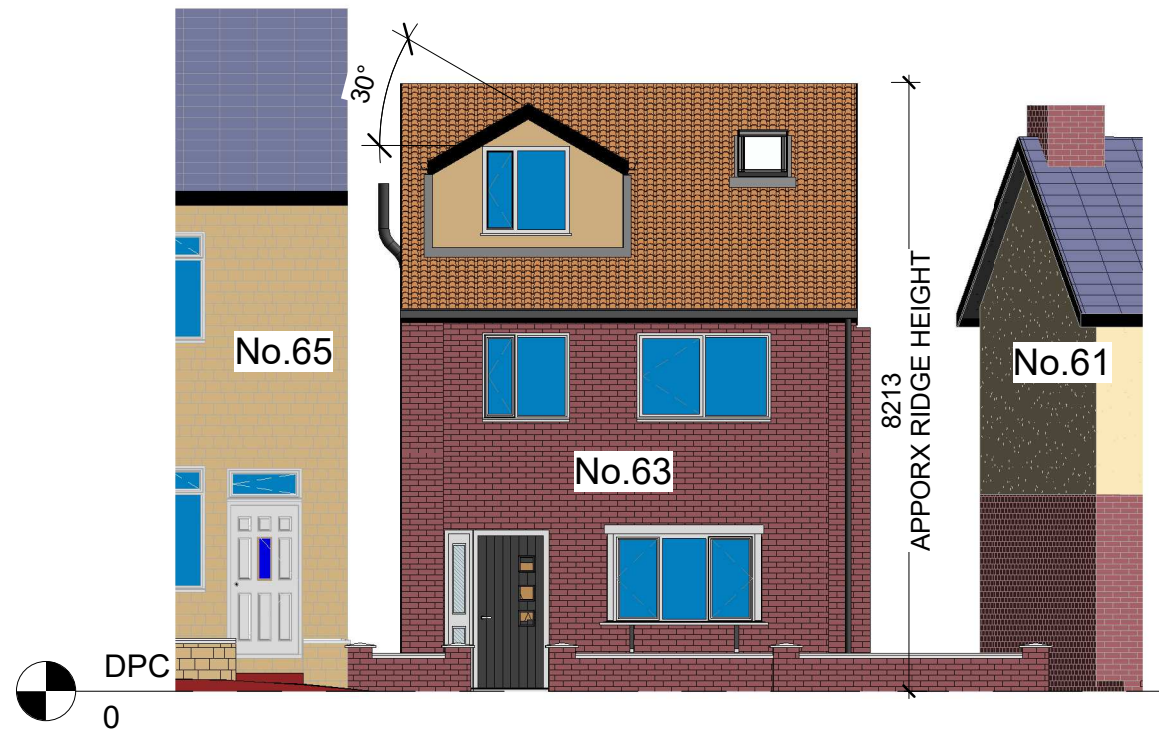


NOTE- RIDGE HEIGHTS ARE APPROXIMATE


Front Elevation Proposed
1 : 100



Right Elevation Proposed
1 : 100

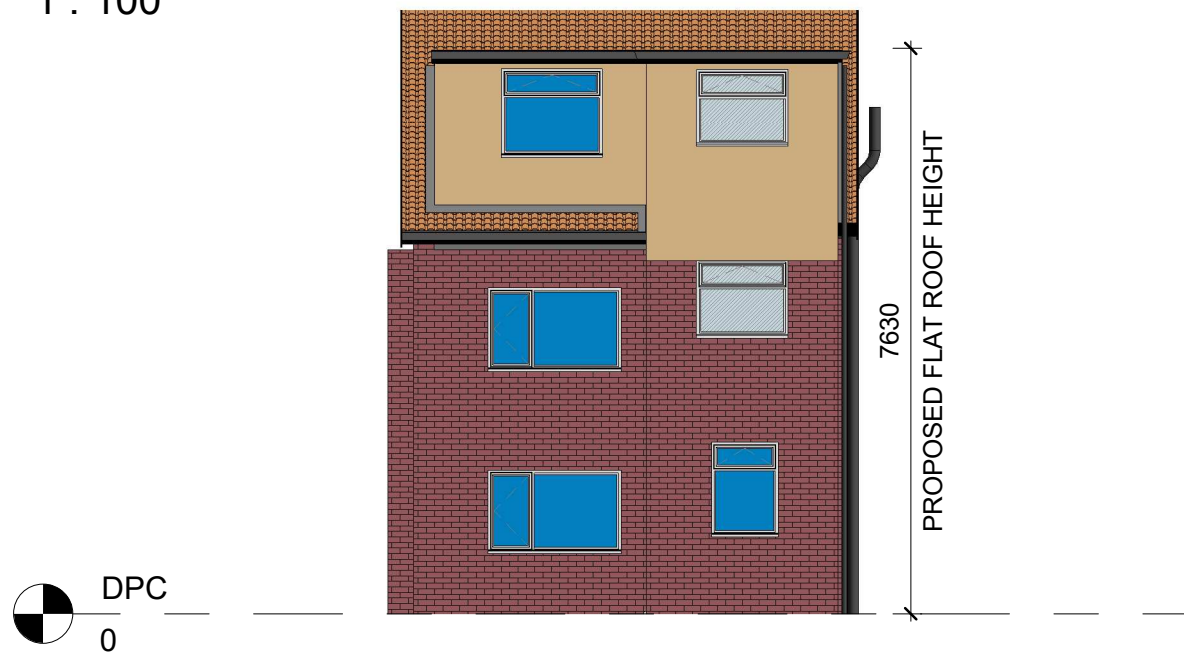

Rear Elevation Proposed
1 : 100

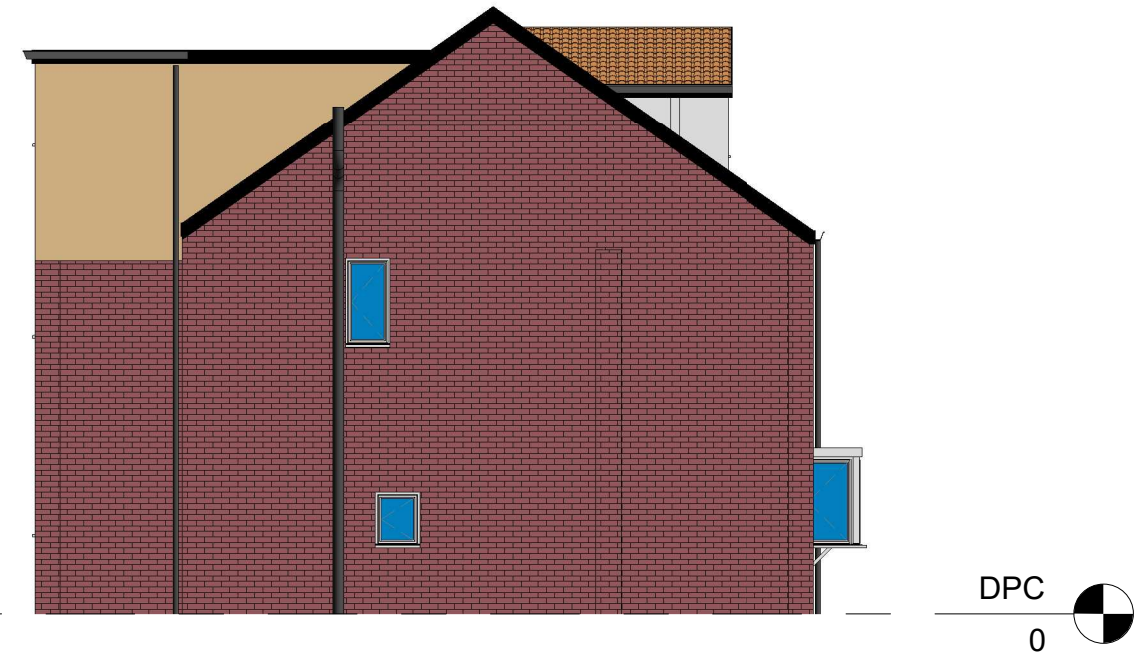

Left Elevation Proposed
1 : 100



Project Title
Ms Lauren John
63 Granville St. Barnsley. S75 2TQ
Proposed Attic Conversion

Drawing Title
Proposed Elevations

Revision Note: Issued for Planning Permission			
Scale 1 : 100	Drawn By BN	Date 27/11/20	
Drawing No. NCDB-LJPP-103		Revision A	

NORTH CONSTRUCTION:
DESIGN & BUILD
from concept to completion
26 Church St.
Gawber
S.Yorks
S75 2RH
Tel: 01226 828972
Mob: 07974116241

ORIGINAL SHEET SIZE A3 - DO NOT SCALE FROM THIS DRAWING