


Drawing status

Drawn by **BS** Size Scale **1:100**

Notes	Status	Rev	Date
PRELIMINARY ISSUE	P	-	25.07.17
TENDER ISSUE	T	-	11.10.17
AMENDMENT - Path of Levelux Screen altered	T	A	24.11.17

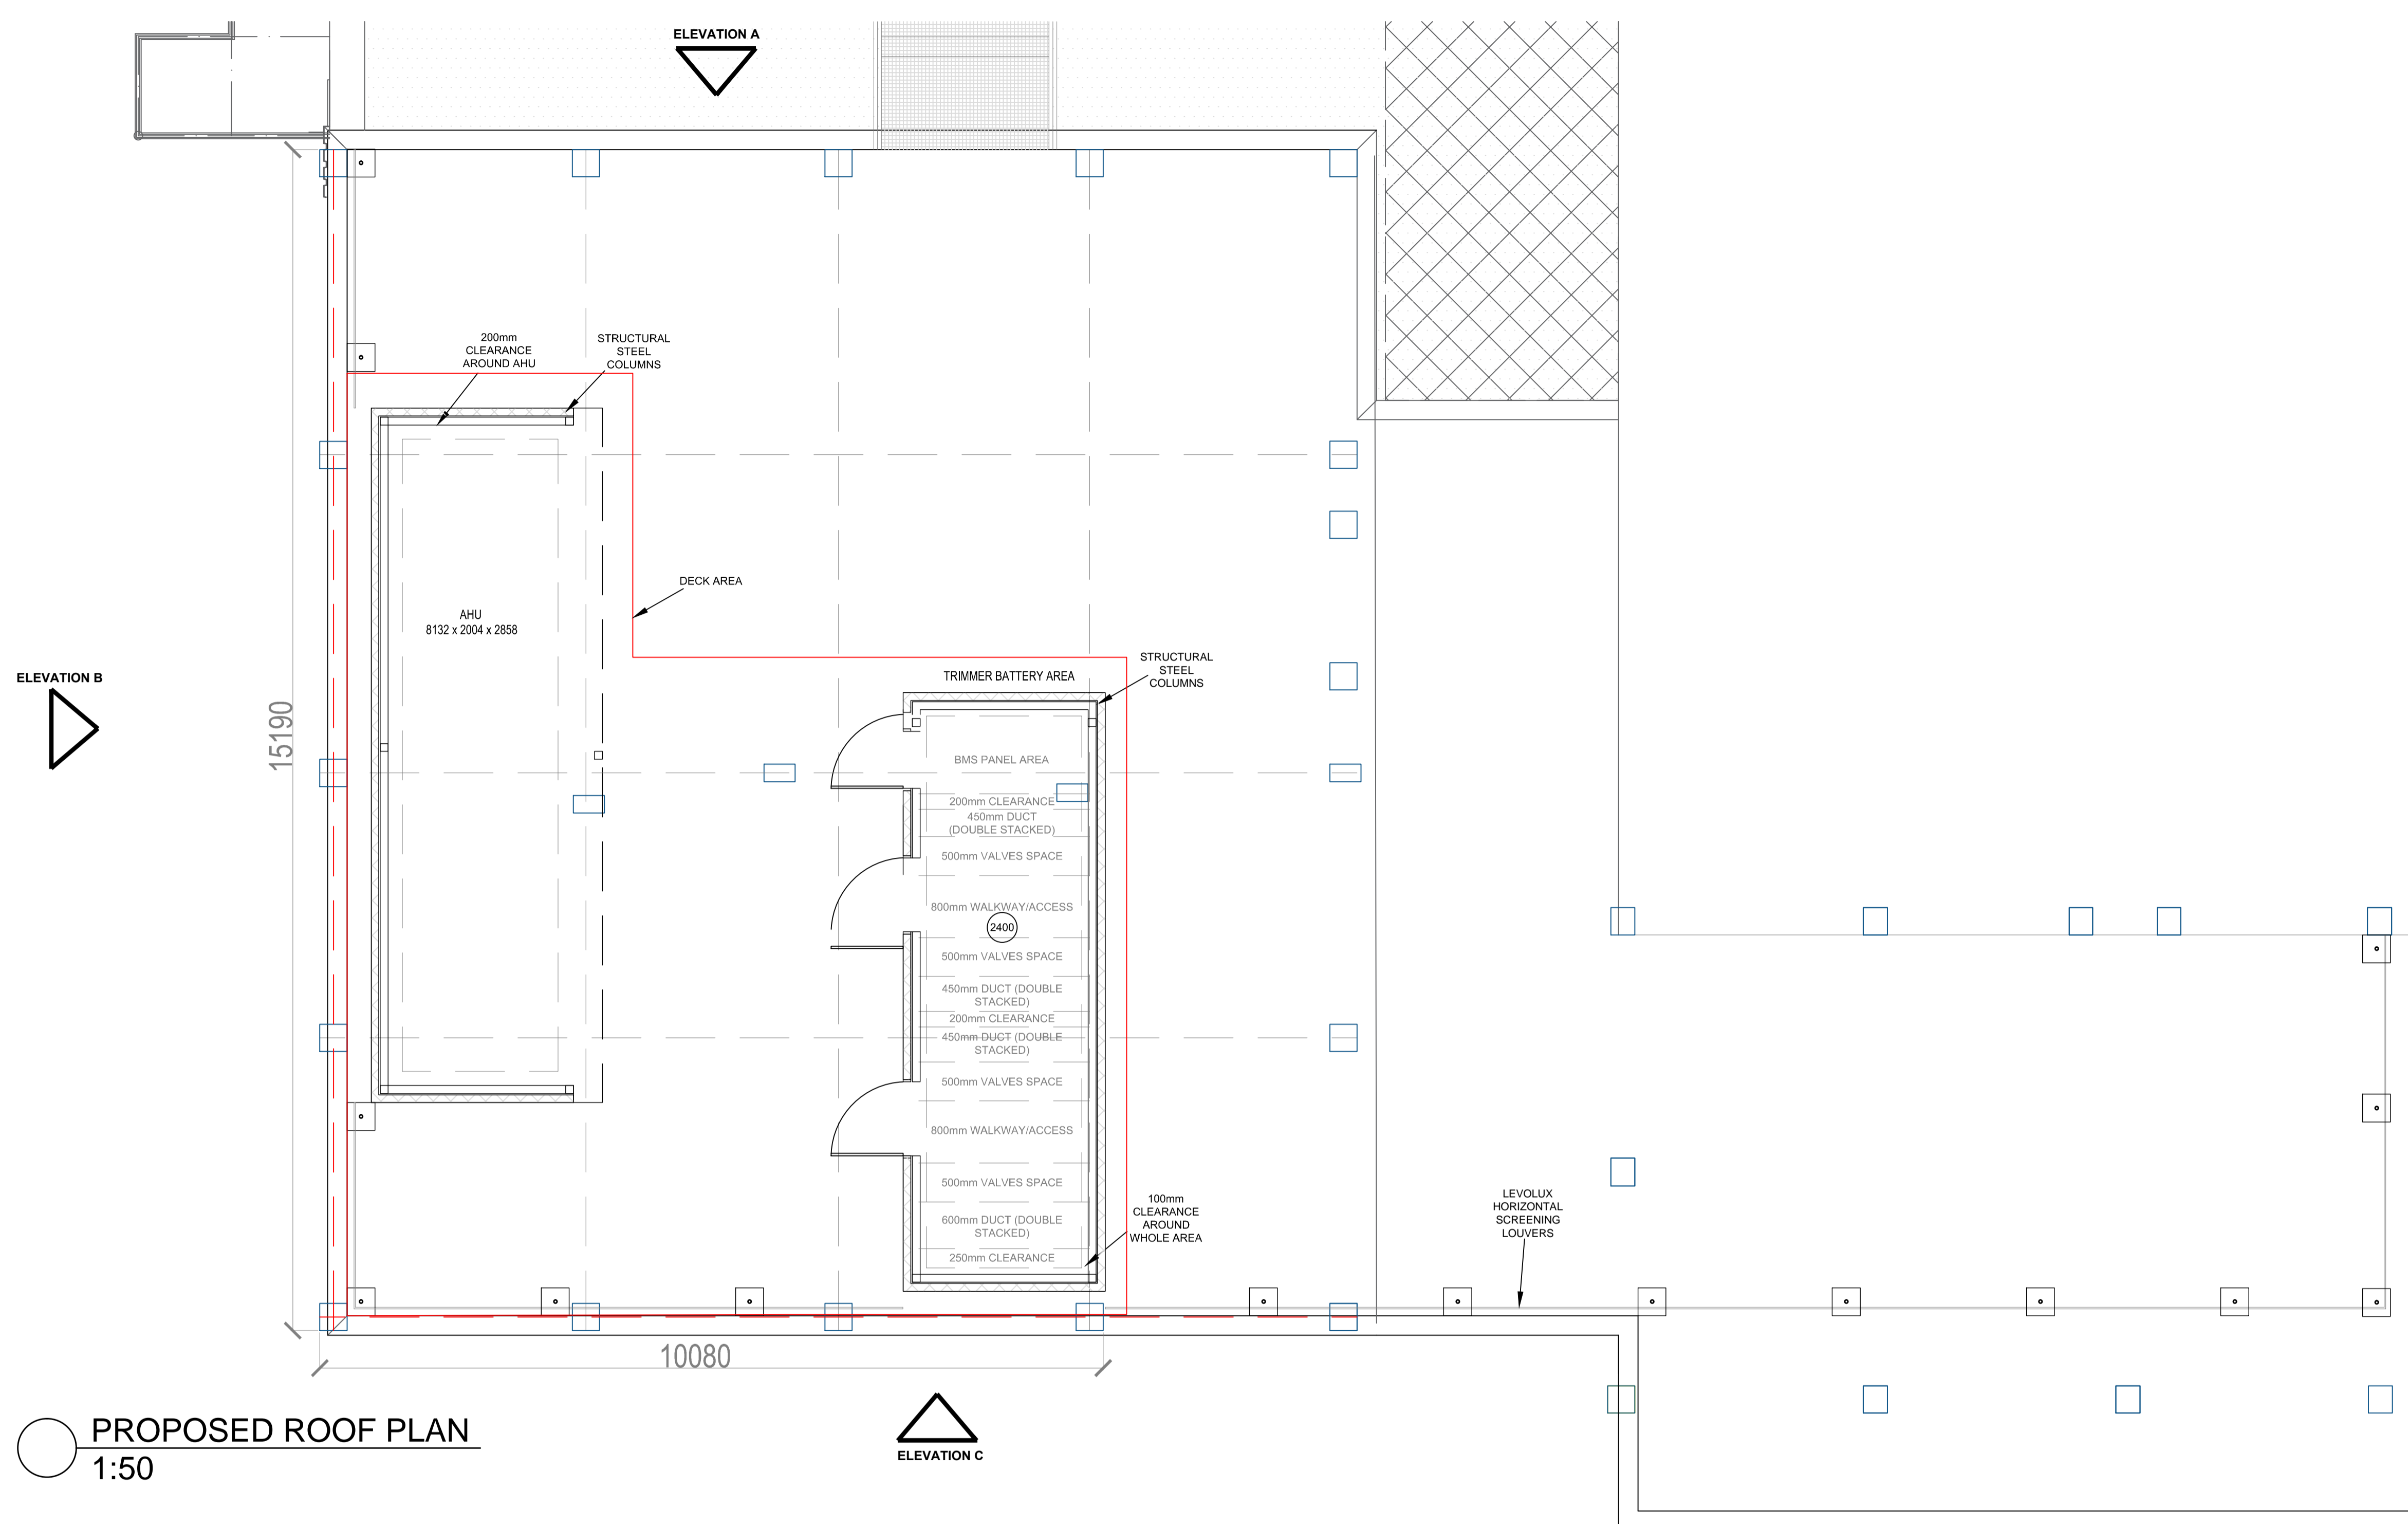

Drawing status annotation  
 P-Preliminary T-Tender D-Design (post preliminary) C-Construction

Client

BARNSELY HOSPITALS NHS FOUNDATION TRUST

Project title

O BLOCK REFURBISHMENT  
RE-LOCATION OF NEONATAL



Project no  
170/021

Drawing title

PROPOSED PLANT ROOM  
ELEVATIONS & ROOF PLAN

Drawing no  
(47-)02

Status	Revision
T	A

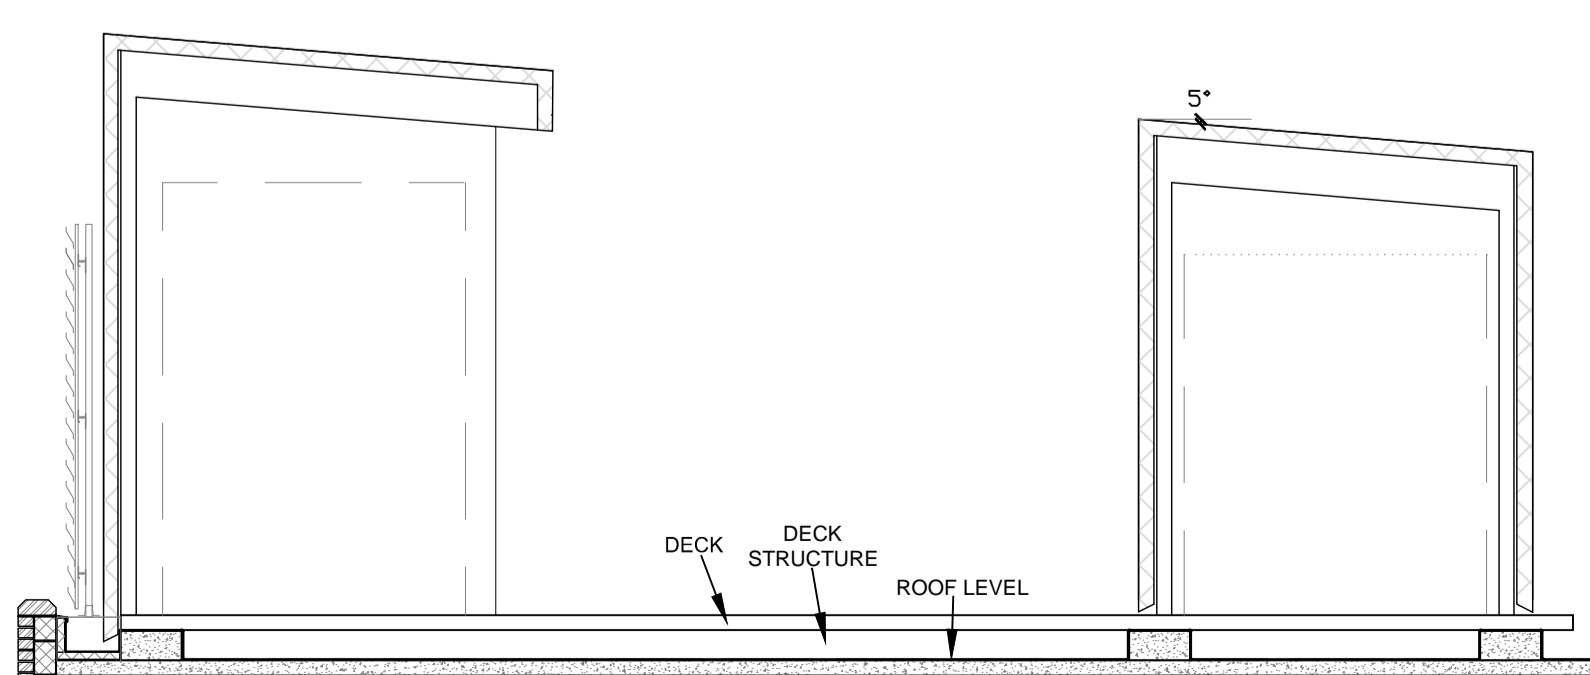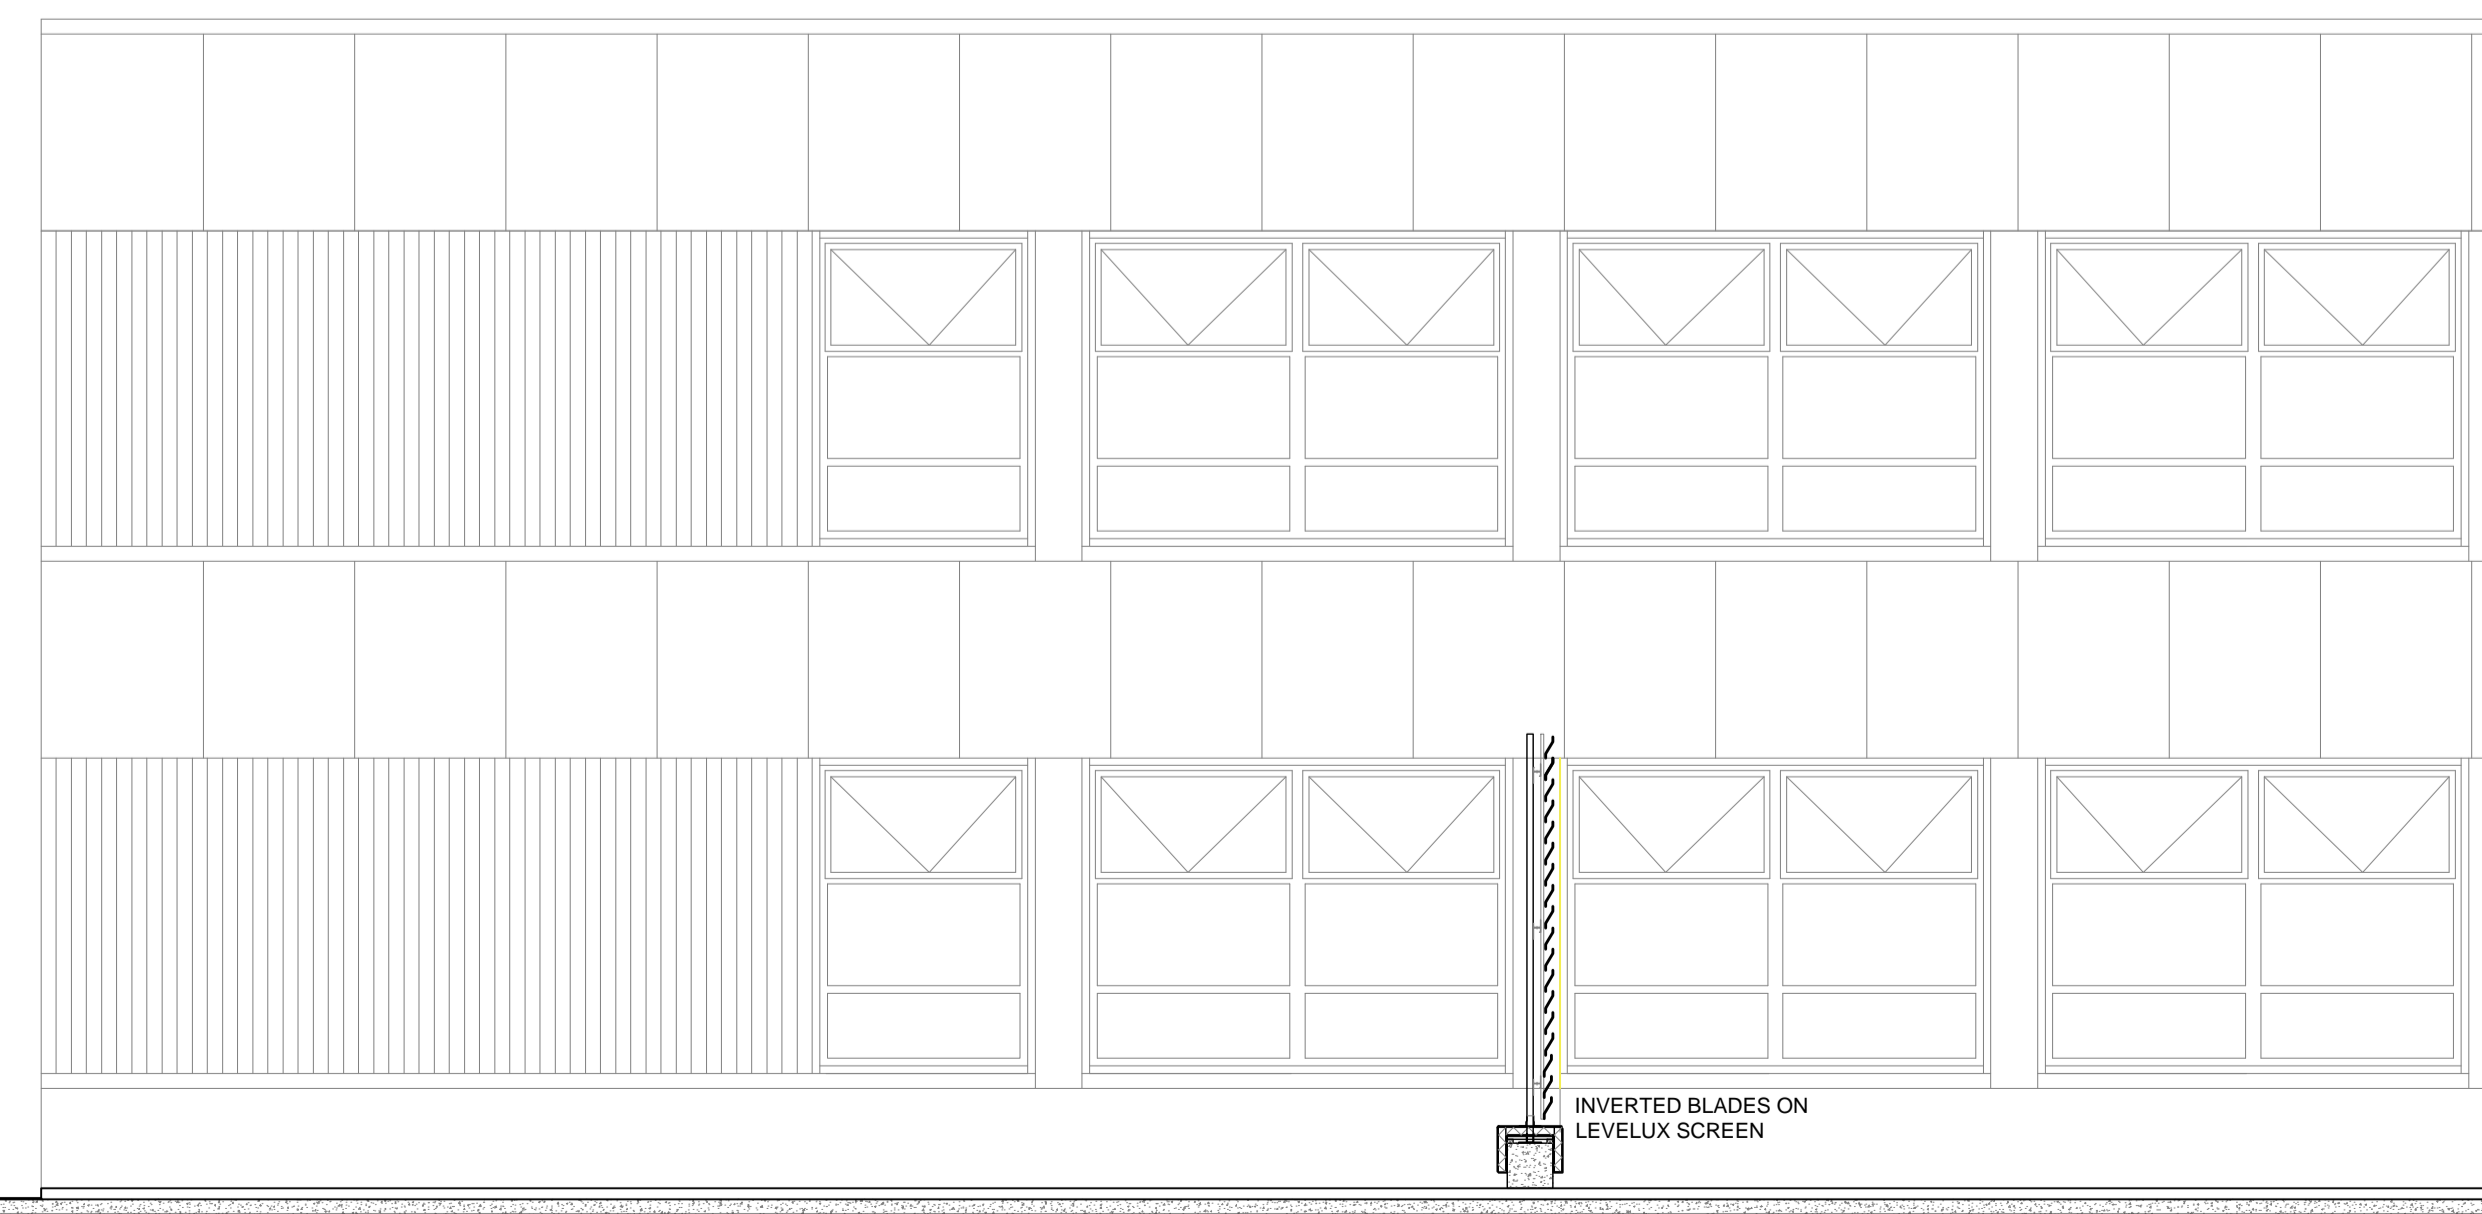

**PROPOSED SECTION**  
1:50