


FRONT ELEVATION FROM NEW PRIVATE DRIVE OFF NEW ROAD


SIDE ELEVATION

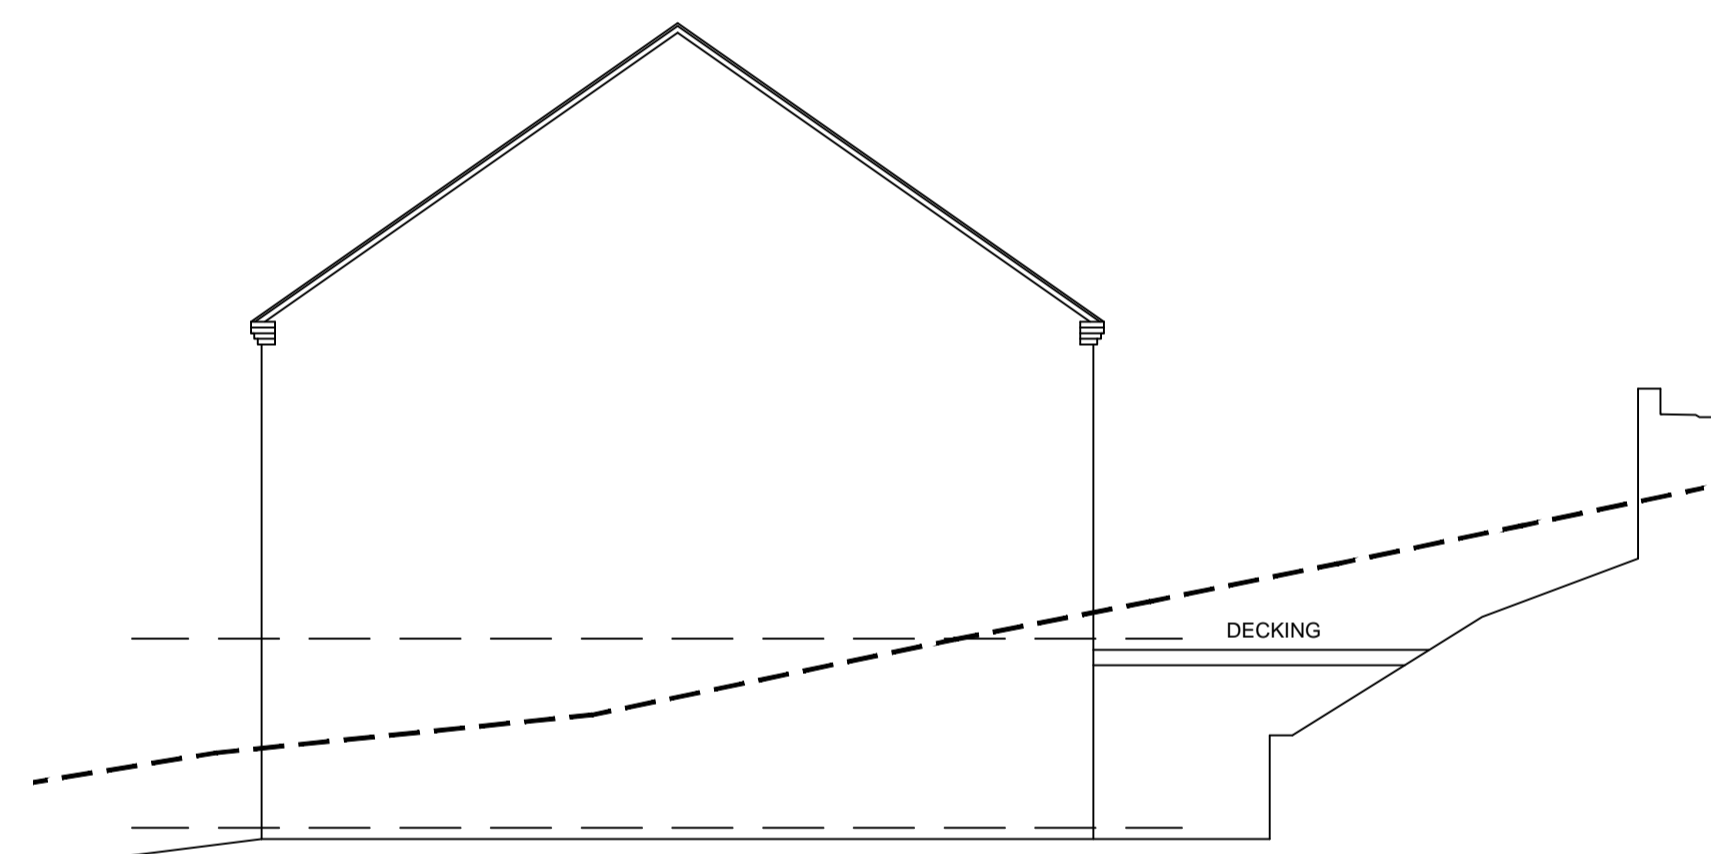


REAR ELEVATION




SIDE ELEVATION

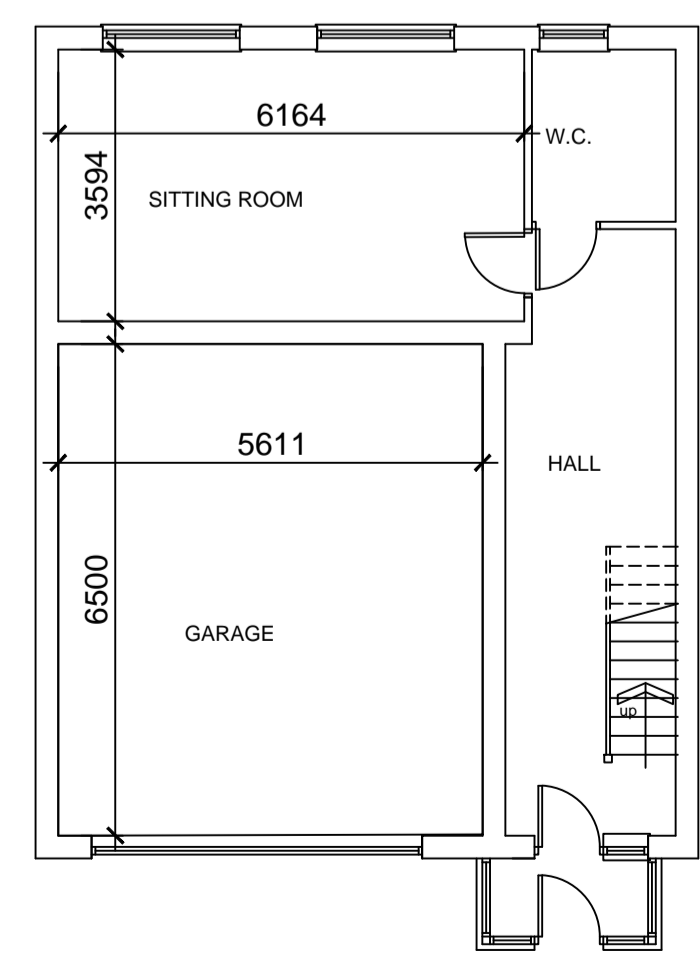


GROUND FLOOR PLAN

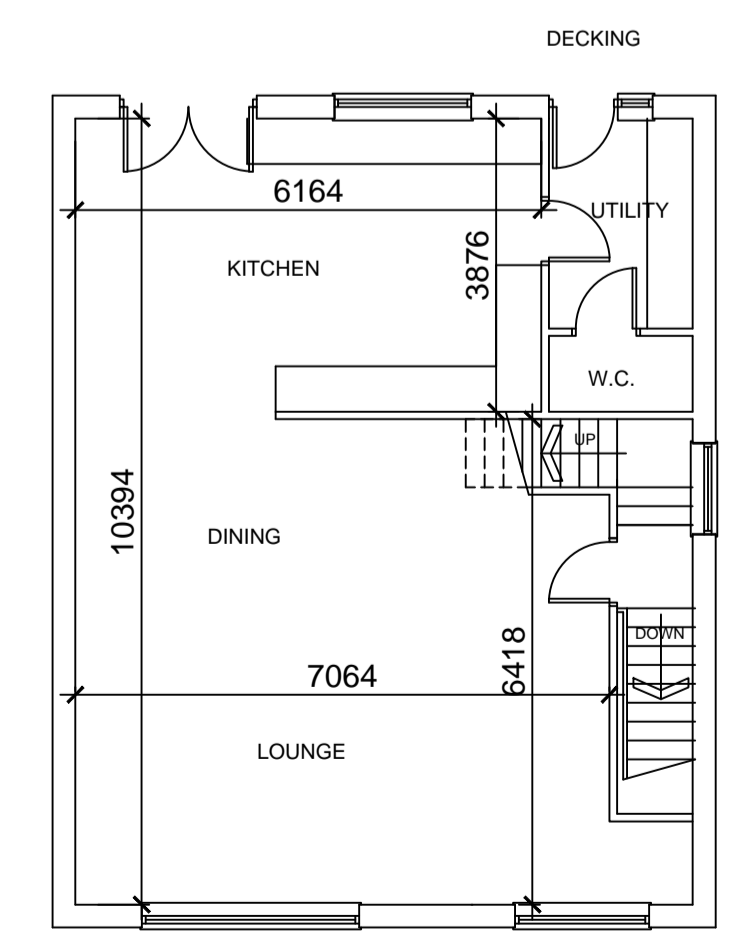

FIRST FLOOR PLAN

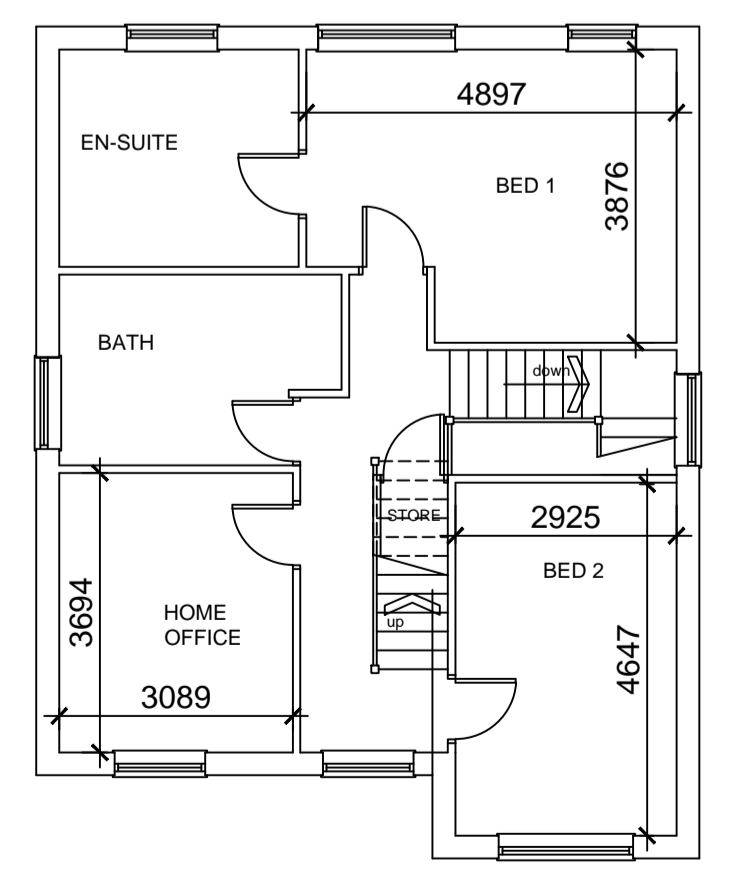

SECOND FLOOR PLAN

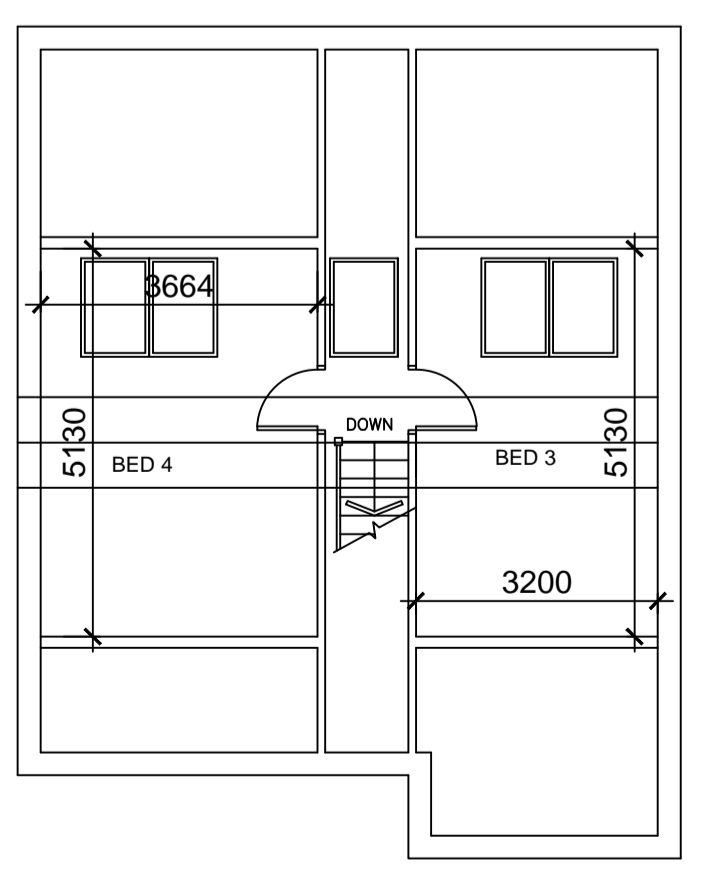

THIRD FLOOR PLAN

		8 MORSTON BUSINESS PARK, WHALEY ROAD, BARUGH GREEN, BARNSELEY, S75 1HQ Email: info@whiteaguspартnership.co.uk Web: www.whiteaguspартnership.co.uk		Phone: 01226 208482 Fax: 01226 283030	
Project: RESIDENTIAL DEVELOPMENT LAND OFF NEW ROAD STAINCROSS, BARNSELEY S75 6GD			Client: DJJR DEVELOPMENTS LTD		
Drawing Title: PLANS AND ELEVATIONS		Date: SEPT 2016	Scale: 1:100 @ A1	Ref. No.: 16-043	
Date	Suffix	Description		Date	Suffix