

Ref.	Revision	Date

Client
HALLROYD HOMES LTD

Project
 RESIDENTIAL DEVELOPMENT
 WINDHILL DRIVE
 STAINCROSS
 S75 5 BL

Title
OUTLINE PROPOSALS

Scale: 1:100 Drawn: SL
 Date: MARCH 14 Drawing No: U/13/1




BUILDING DESIGN SERVICES
 15 Hunters Avenue Barnsley S70 6PL
 TEL: 01226 733224

SURVEY 1:100

13

11

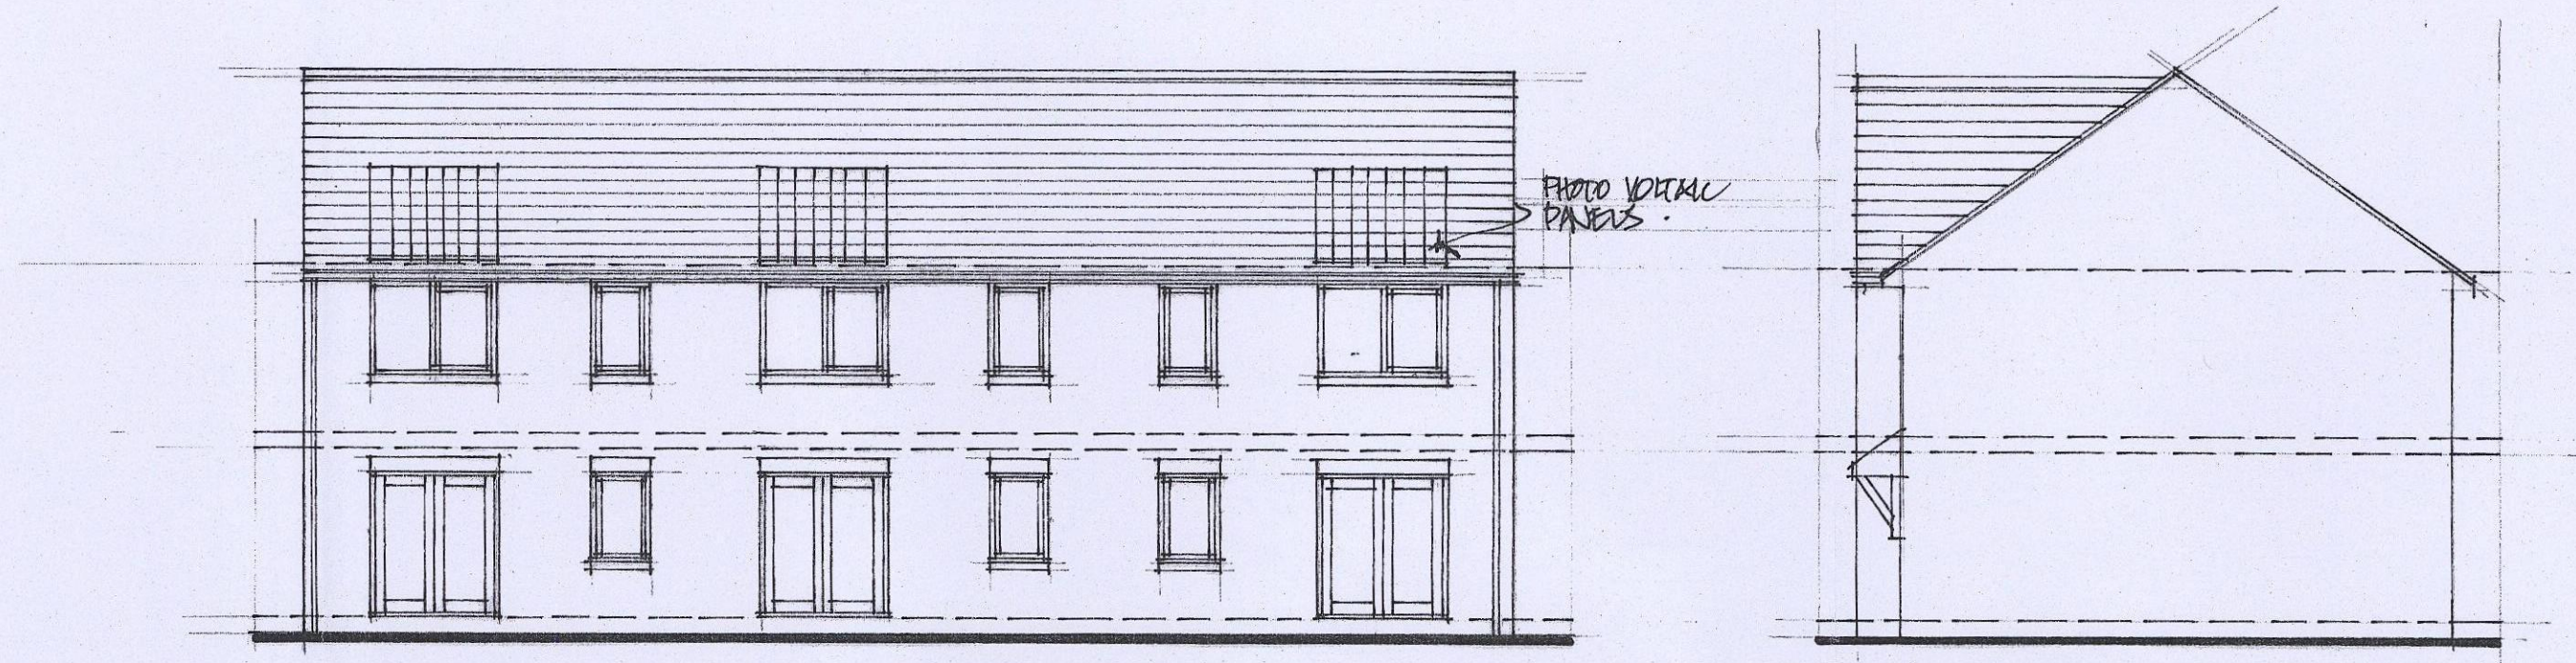

REAR ELEVATION

SIDE



FRONT ELEVATION

SIDE

CONCRETE HYPERLOCAL
ROOF TILES DARK
BROWN



BLACK RAINWATER
PIPES & GUTTERS

RENDERED GABLES
WITH PEDESTAL
SURROUNDS


FACING BRICKWORK
WITH BRICK SOLDIER
HEADS & CILLS

PHOTO VERTICAL
PANELS

WHITE UPVC
WINDOWS &
DOORS

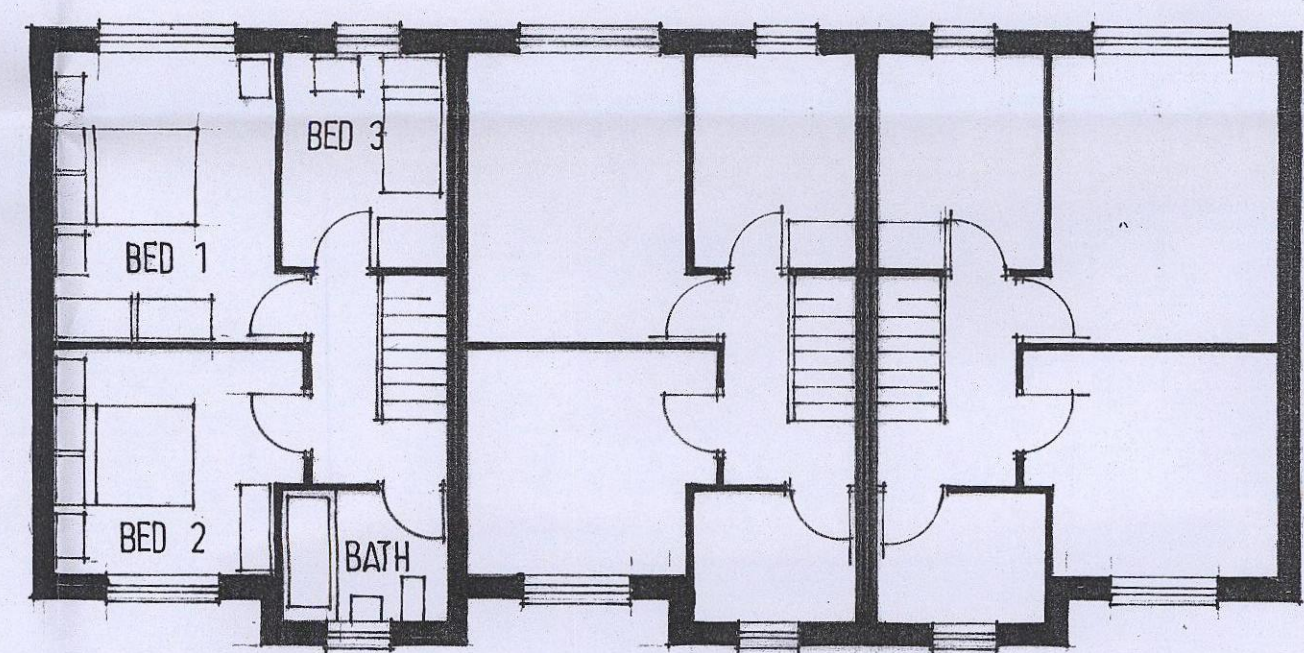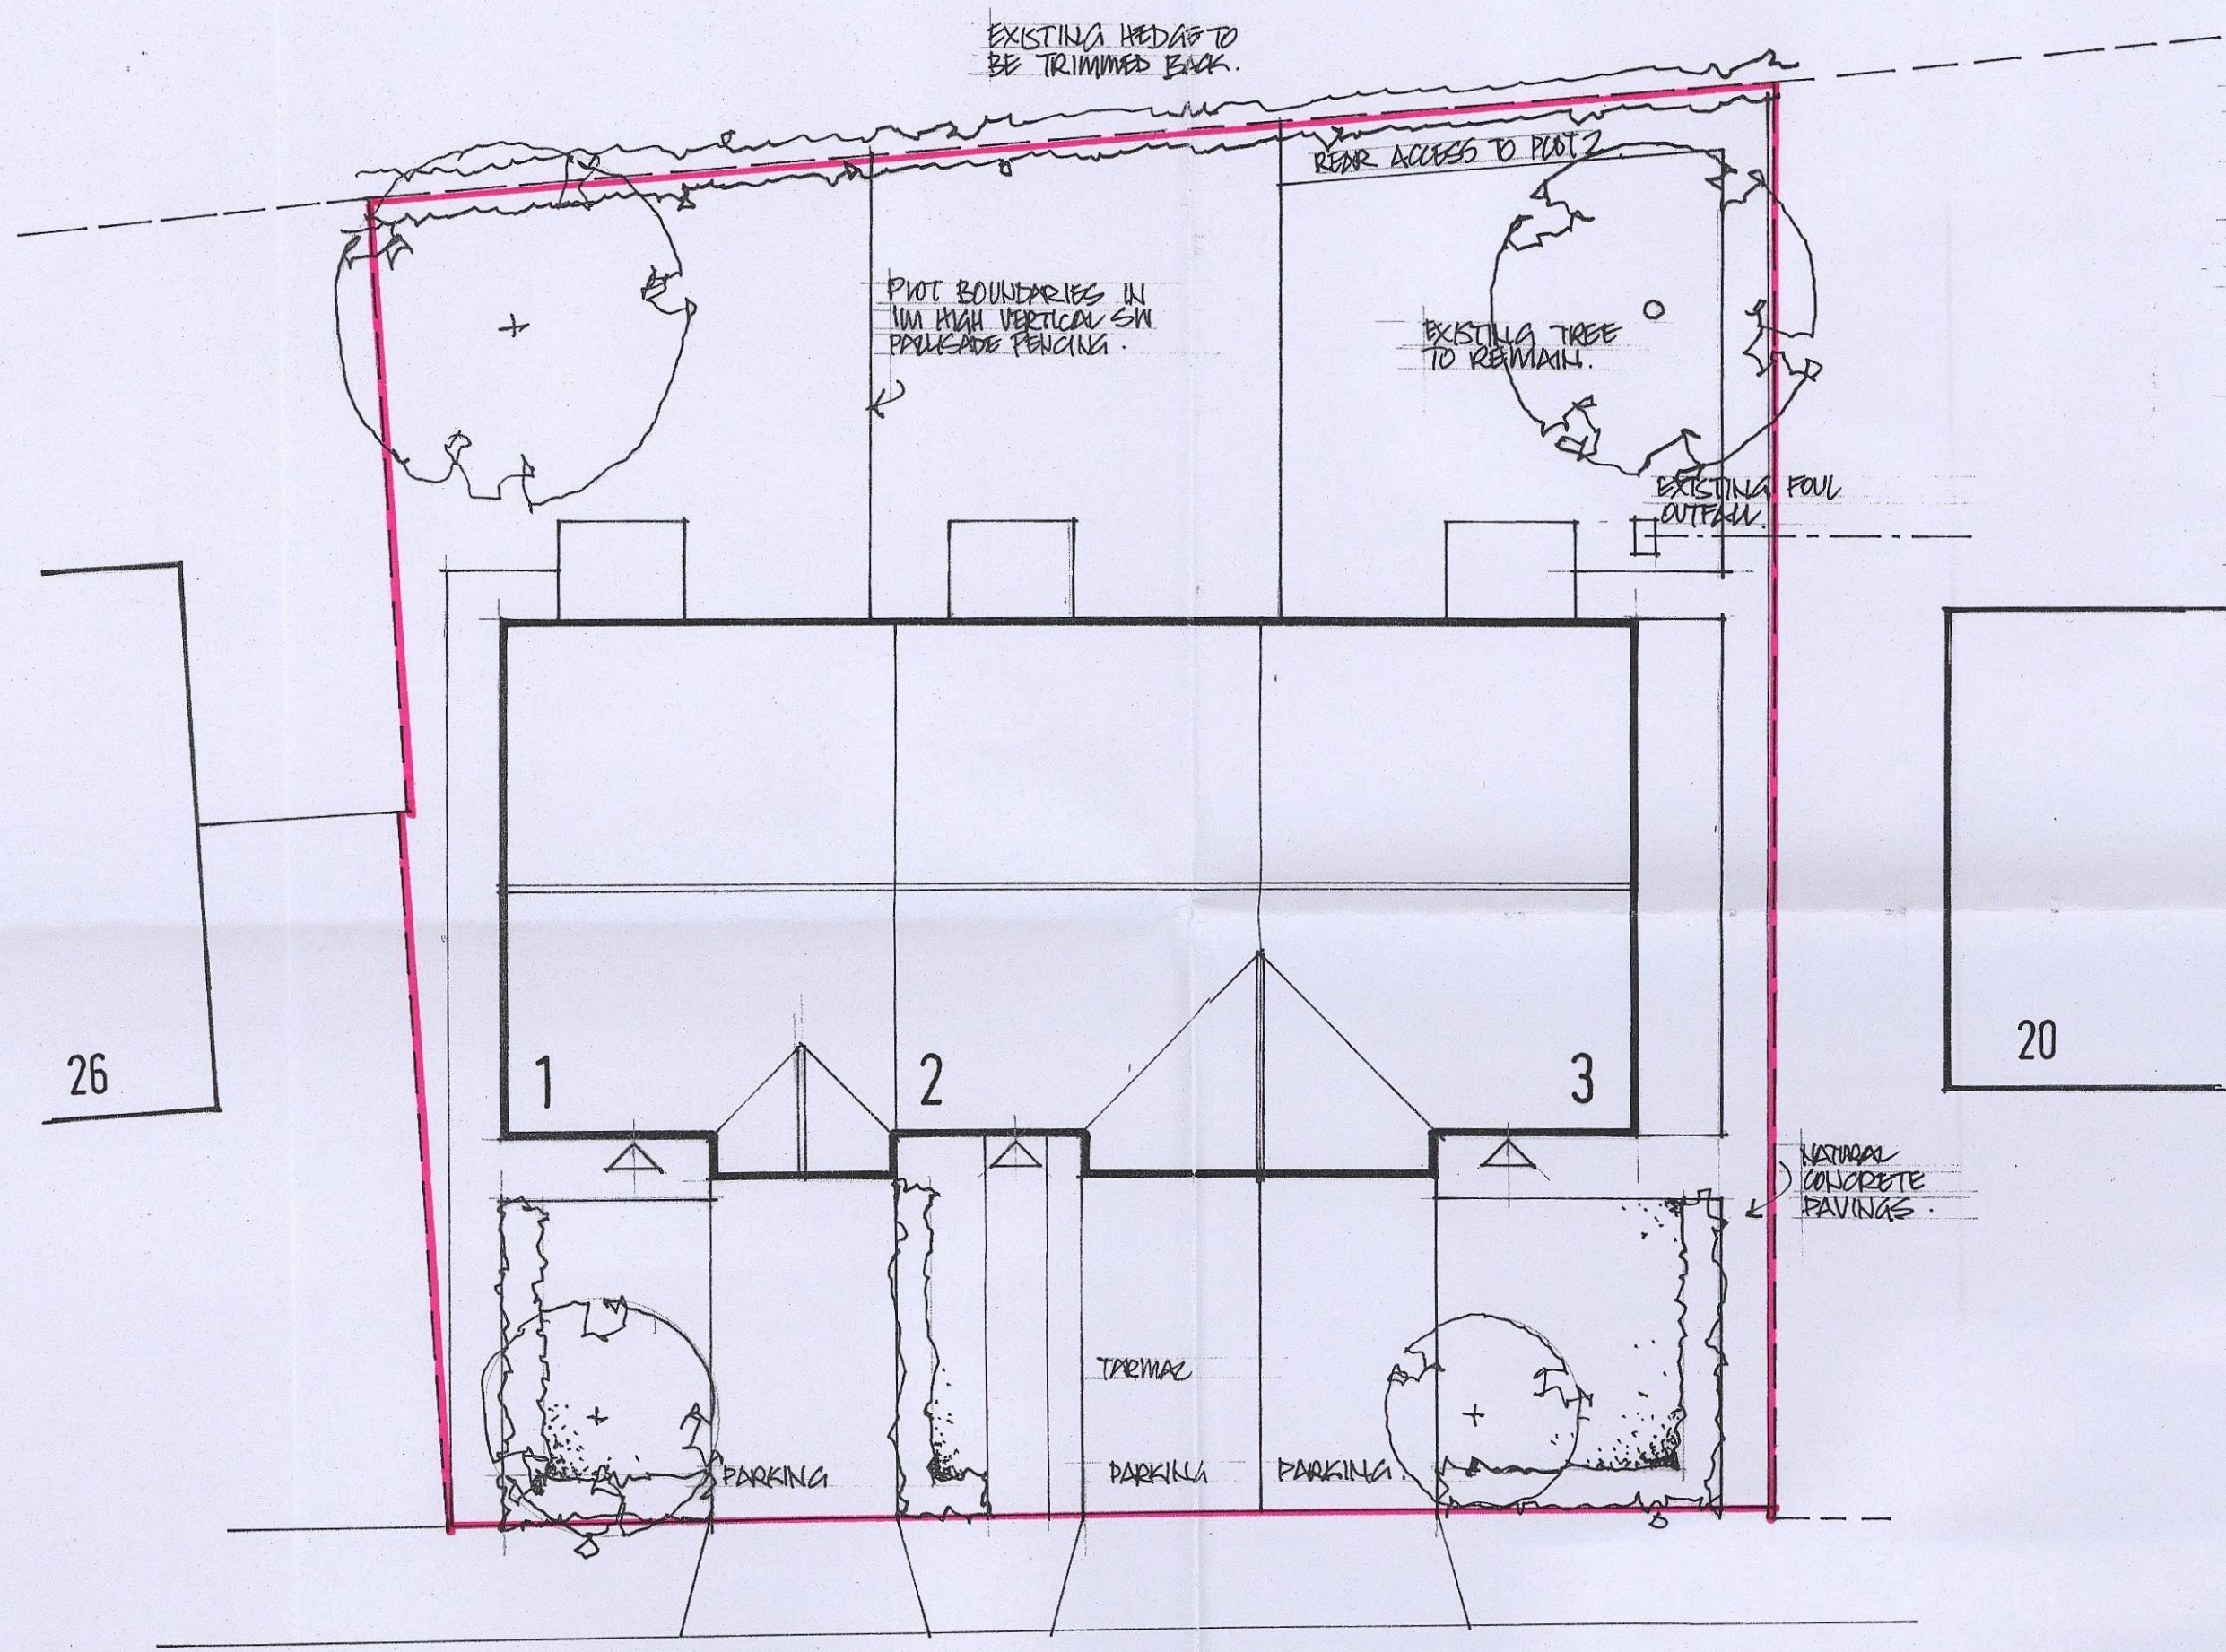

FIRST FLOOR PLAN

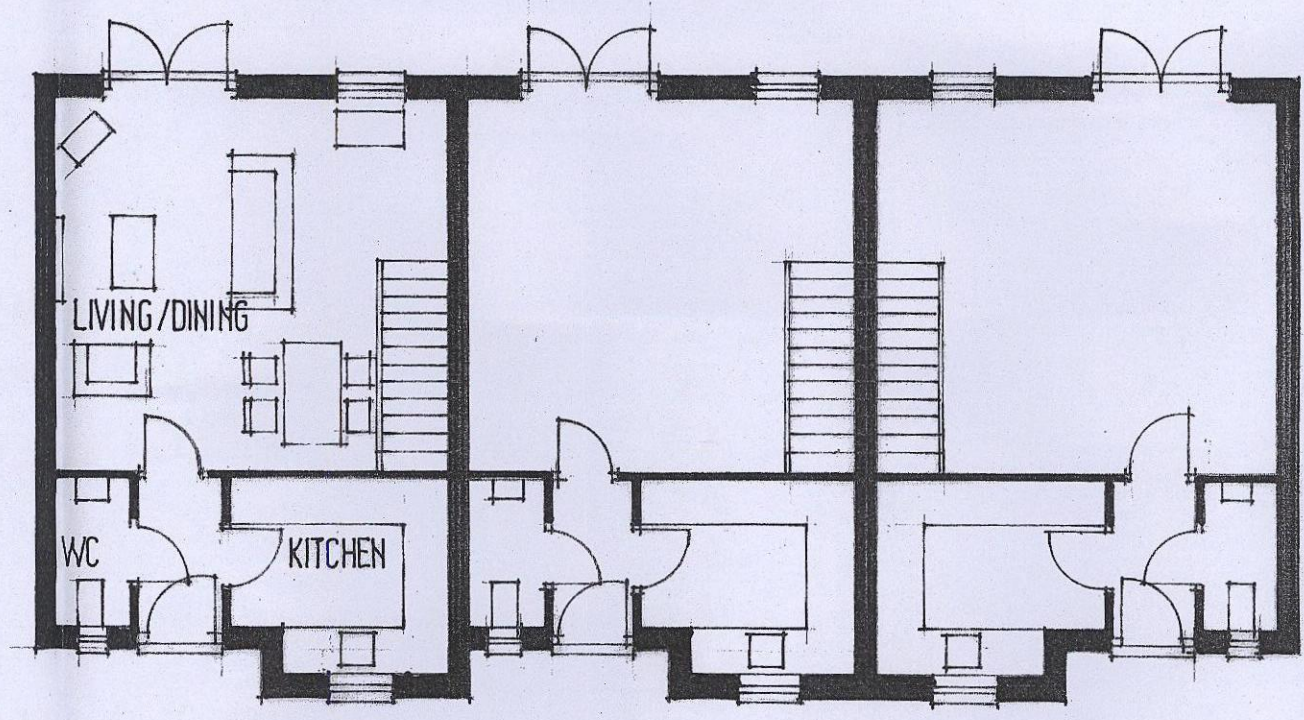

GROUND FLOOR PLAN
NETT AREA 75.3 SQ. M

SITE PLAN 1:100

WINDHILL DRIVE

Ref.	Revision	Date

Client
HALLROYD HOMES LTD

Project
RESIDENTIAL DEVELOPMENT
WINDHILL DRIVE
STAINCROSS

Title
OUTLINE PROPOSALS

Scale: 1:100 Drawn: SL
Date: MARCH 14 Drawing No: U/13/2



BUILDING DESIGN SERVICES
15 Hunters Avenue Barnsley S70 6PL
TEL: 01226 733224