



NOTES

ALL DIMENSIONS AND LEVELS ARE TO BE VERIFIED ON SITE BY THE CONTRACTOR PRIOR TO THE COMMENCEMENT OF ANY WORKS.

DIMENSIONS SHALL NOT BE SCALED FROM THIS DRAWING.

THIS DRAWING IS TO BE READ IN CONJUNCTION WITH ALL RELEVANT DRAWINGS, SPECIFICATIONS, AND ASSOCIATED DOCUMENTATION WITHIN THIS SERIES.

ALL WORKS ARE TO BE EXECUTED IN COMPLIANCE WITH CURRENT BUILDING REGULATIONS AND TO THE SATISFACTION OF THE LOCAL AUTHORITY BUILDING CONTROL OFFICER. WORKS SHOULD NOT START ON SITE UNTIL BUILDING CONTROL APPROVAL HAS BEEN GRANTED. IF THEY DO THEN THIS IS AT RISK OF THE CLIENT.

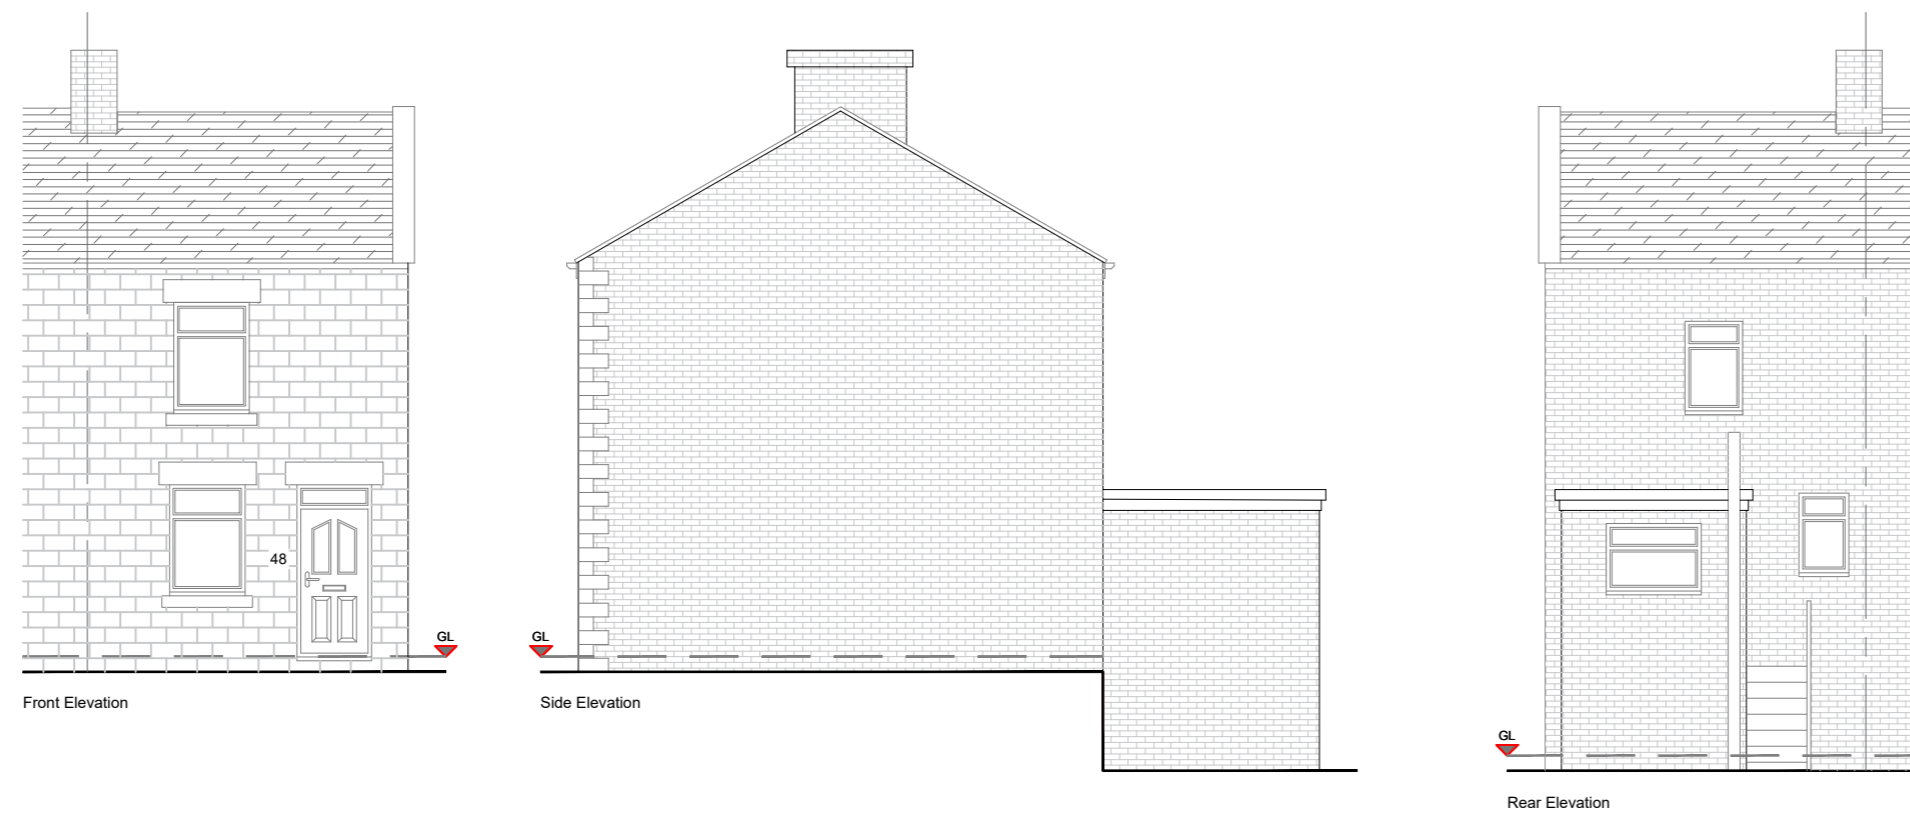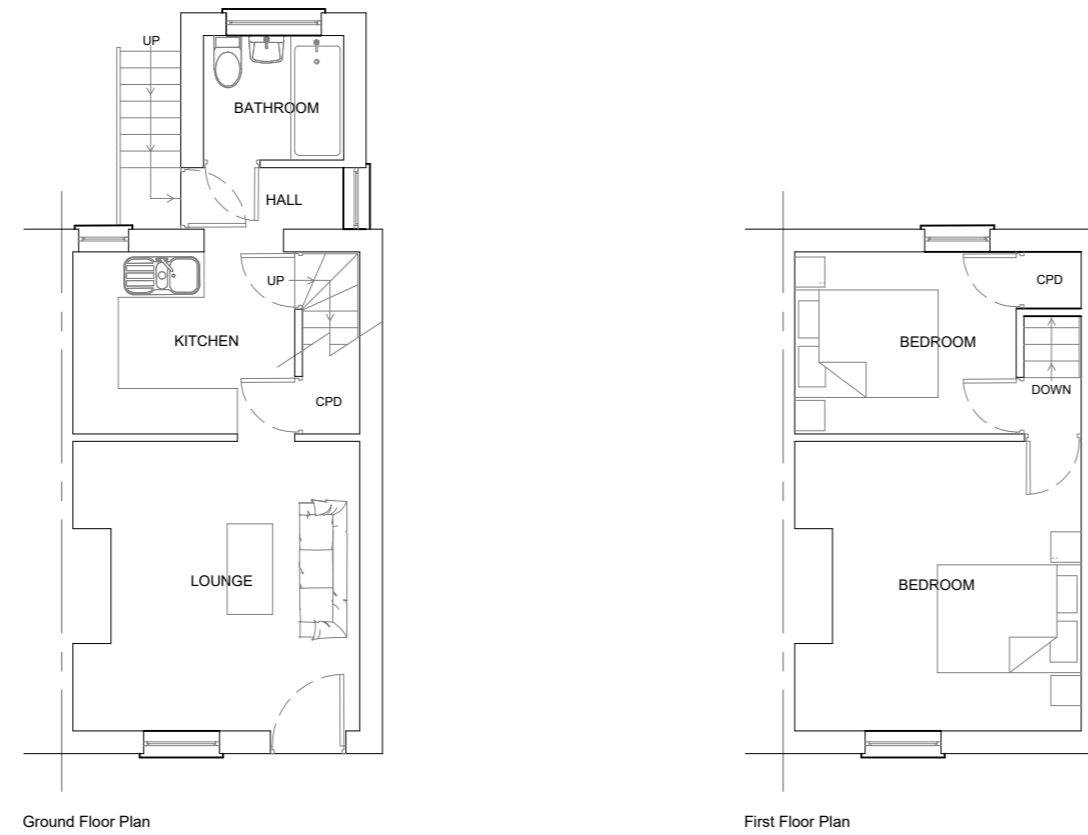

PADDICK
EST. 1981
Architectural, Civil & Structural designs

Head Office:
Mabgate Business Center, 93-99 Mabgate,
Leeds, West Yorkshire, LS9 7DR

Tel: 0113 831 3645
Email: info@paddick.online
Drawn By: DT
Checked By: BT



Status:	FOR APPROVAL
Project:	48 BOW STREET, CUDWORTH
Title:	EXISTING FLOOR PLANS AND ELEVATIONS
Date:	27/02/2026
Scale:	1/100 @ A2
Job No:	867
Drng No:	001