





FRONT ELEVATION

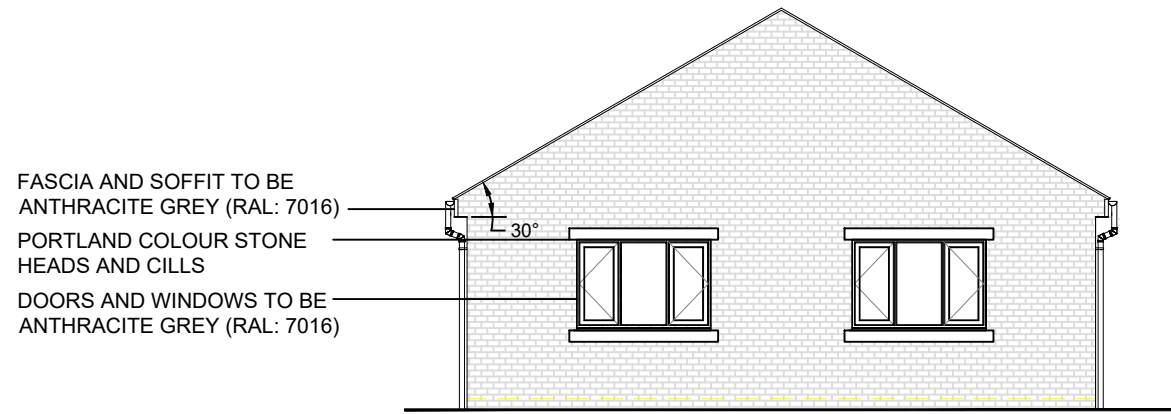

SIDE ELEVATION



REAR ELEVATION

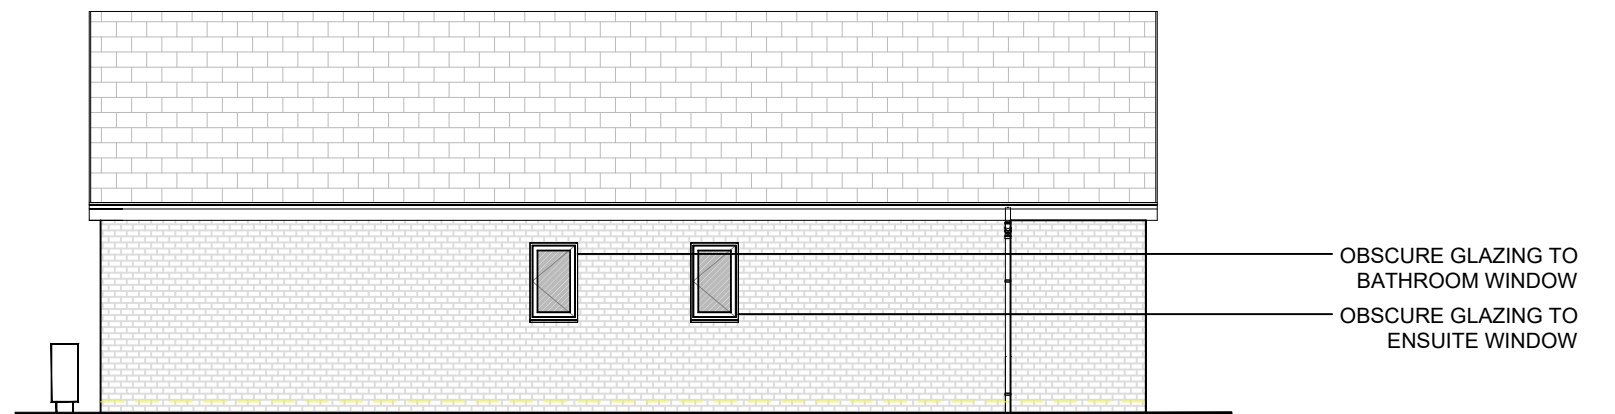

SIDE ELEVATION

A	ROOF PITCH UPDATED. FACING MATERIAL CHANGED FROM RENDER TO BRICK.	29.07.26
REV	DESCRIPTION	DATE

DEVELOPMENT
LAND ADJACENT TO 66 LONGLEY STREET,
BARUGH GREEN

DRAWING TITLE
PROPOSED ELEVATIONS

DATE	25.04.26	SCALE	1:100@A3	DRAWN	WS
DRAWING REF	LS-NB-PE-01	REV	A		