



PROPOSED FRONT ELEVATION
SCALE 1:100




PROPOSED SIDE ELEVATION
SCALE 1:100

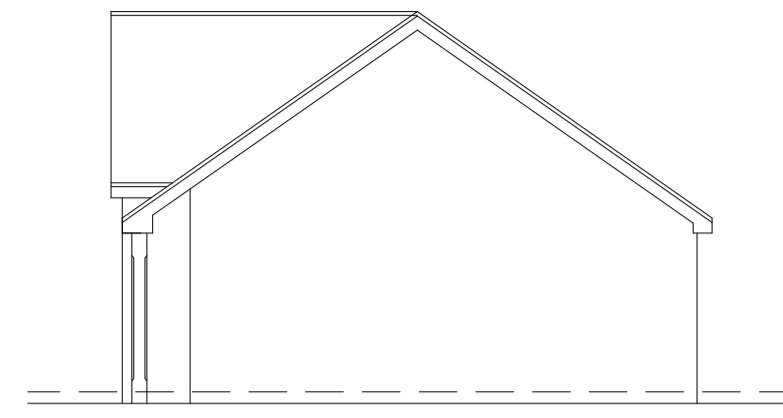


PROPOSED REAR ELEVATION
SCALE 1:100

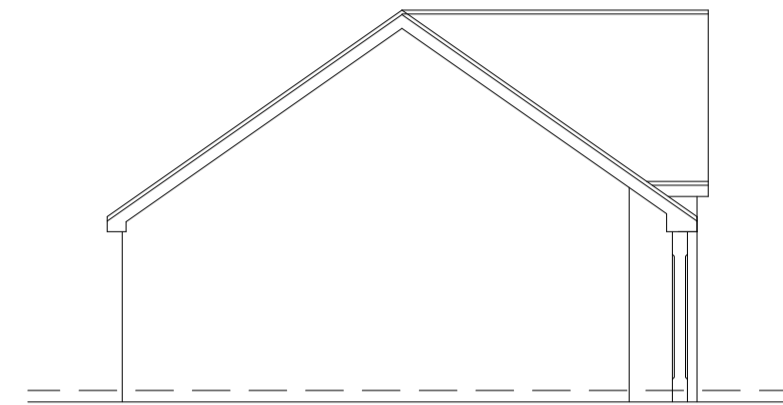

PROPOSED SIDE ELEVATION
SCALE 1:100

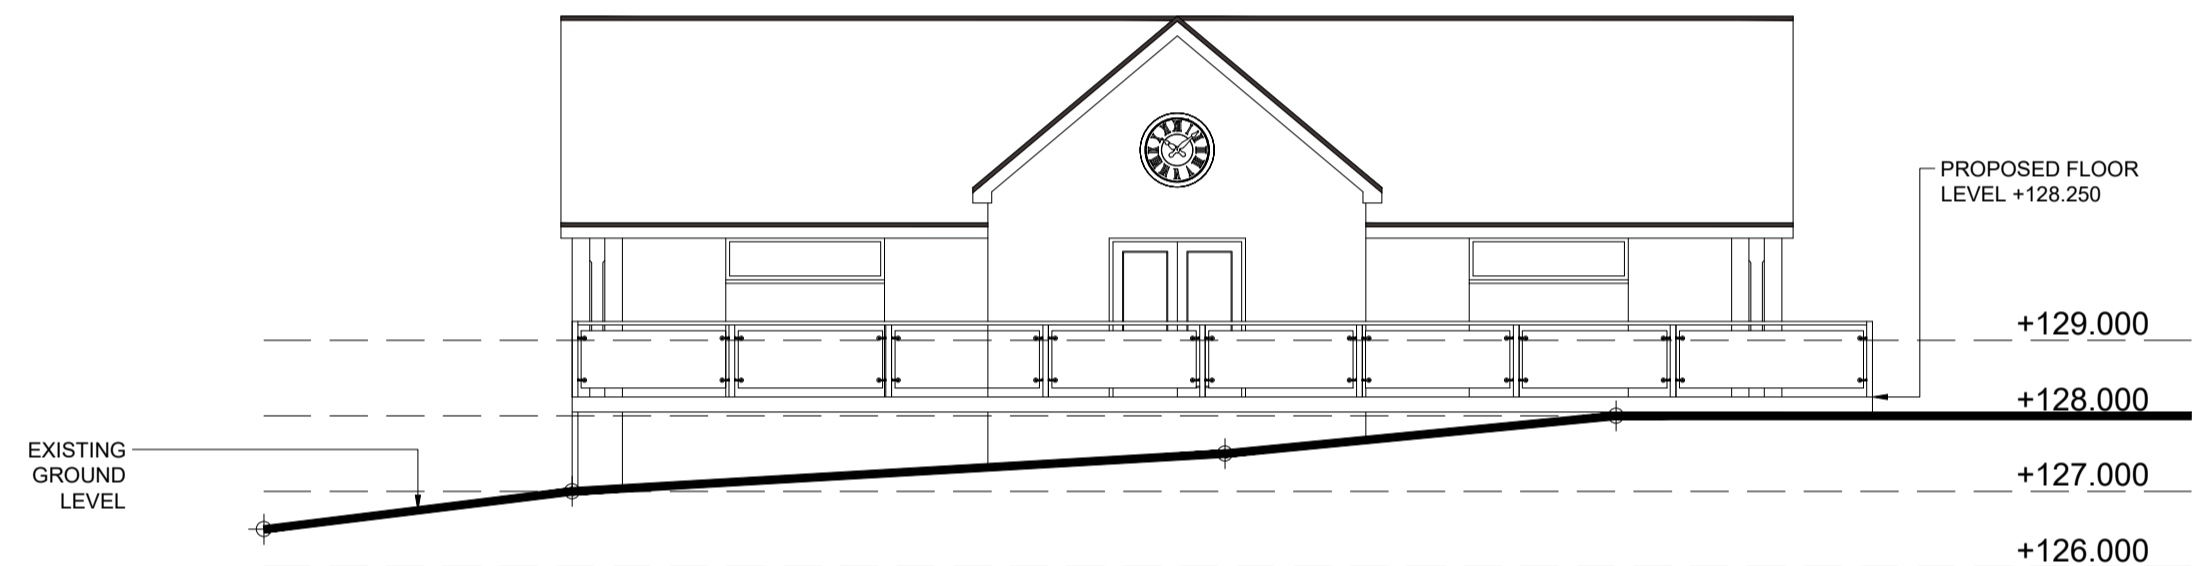


PROPOSED FRONT ELEVATION (SHOWING LEVELS AND BALUSTRADE)
SCALE 1:100

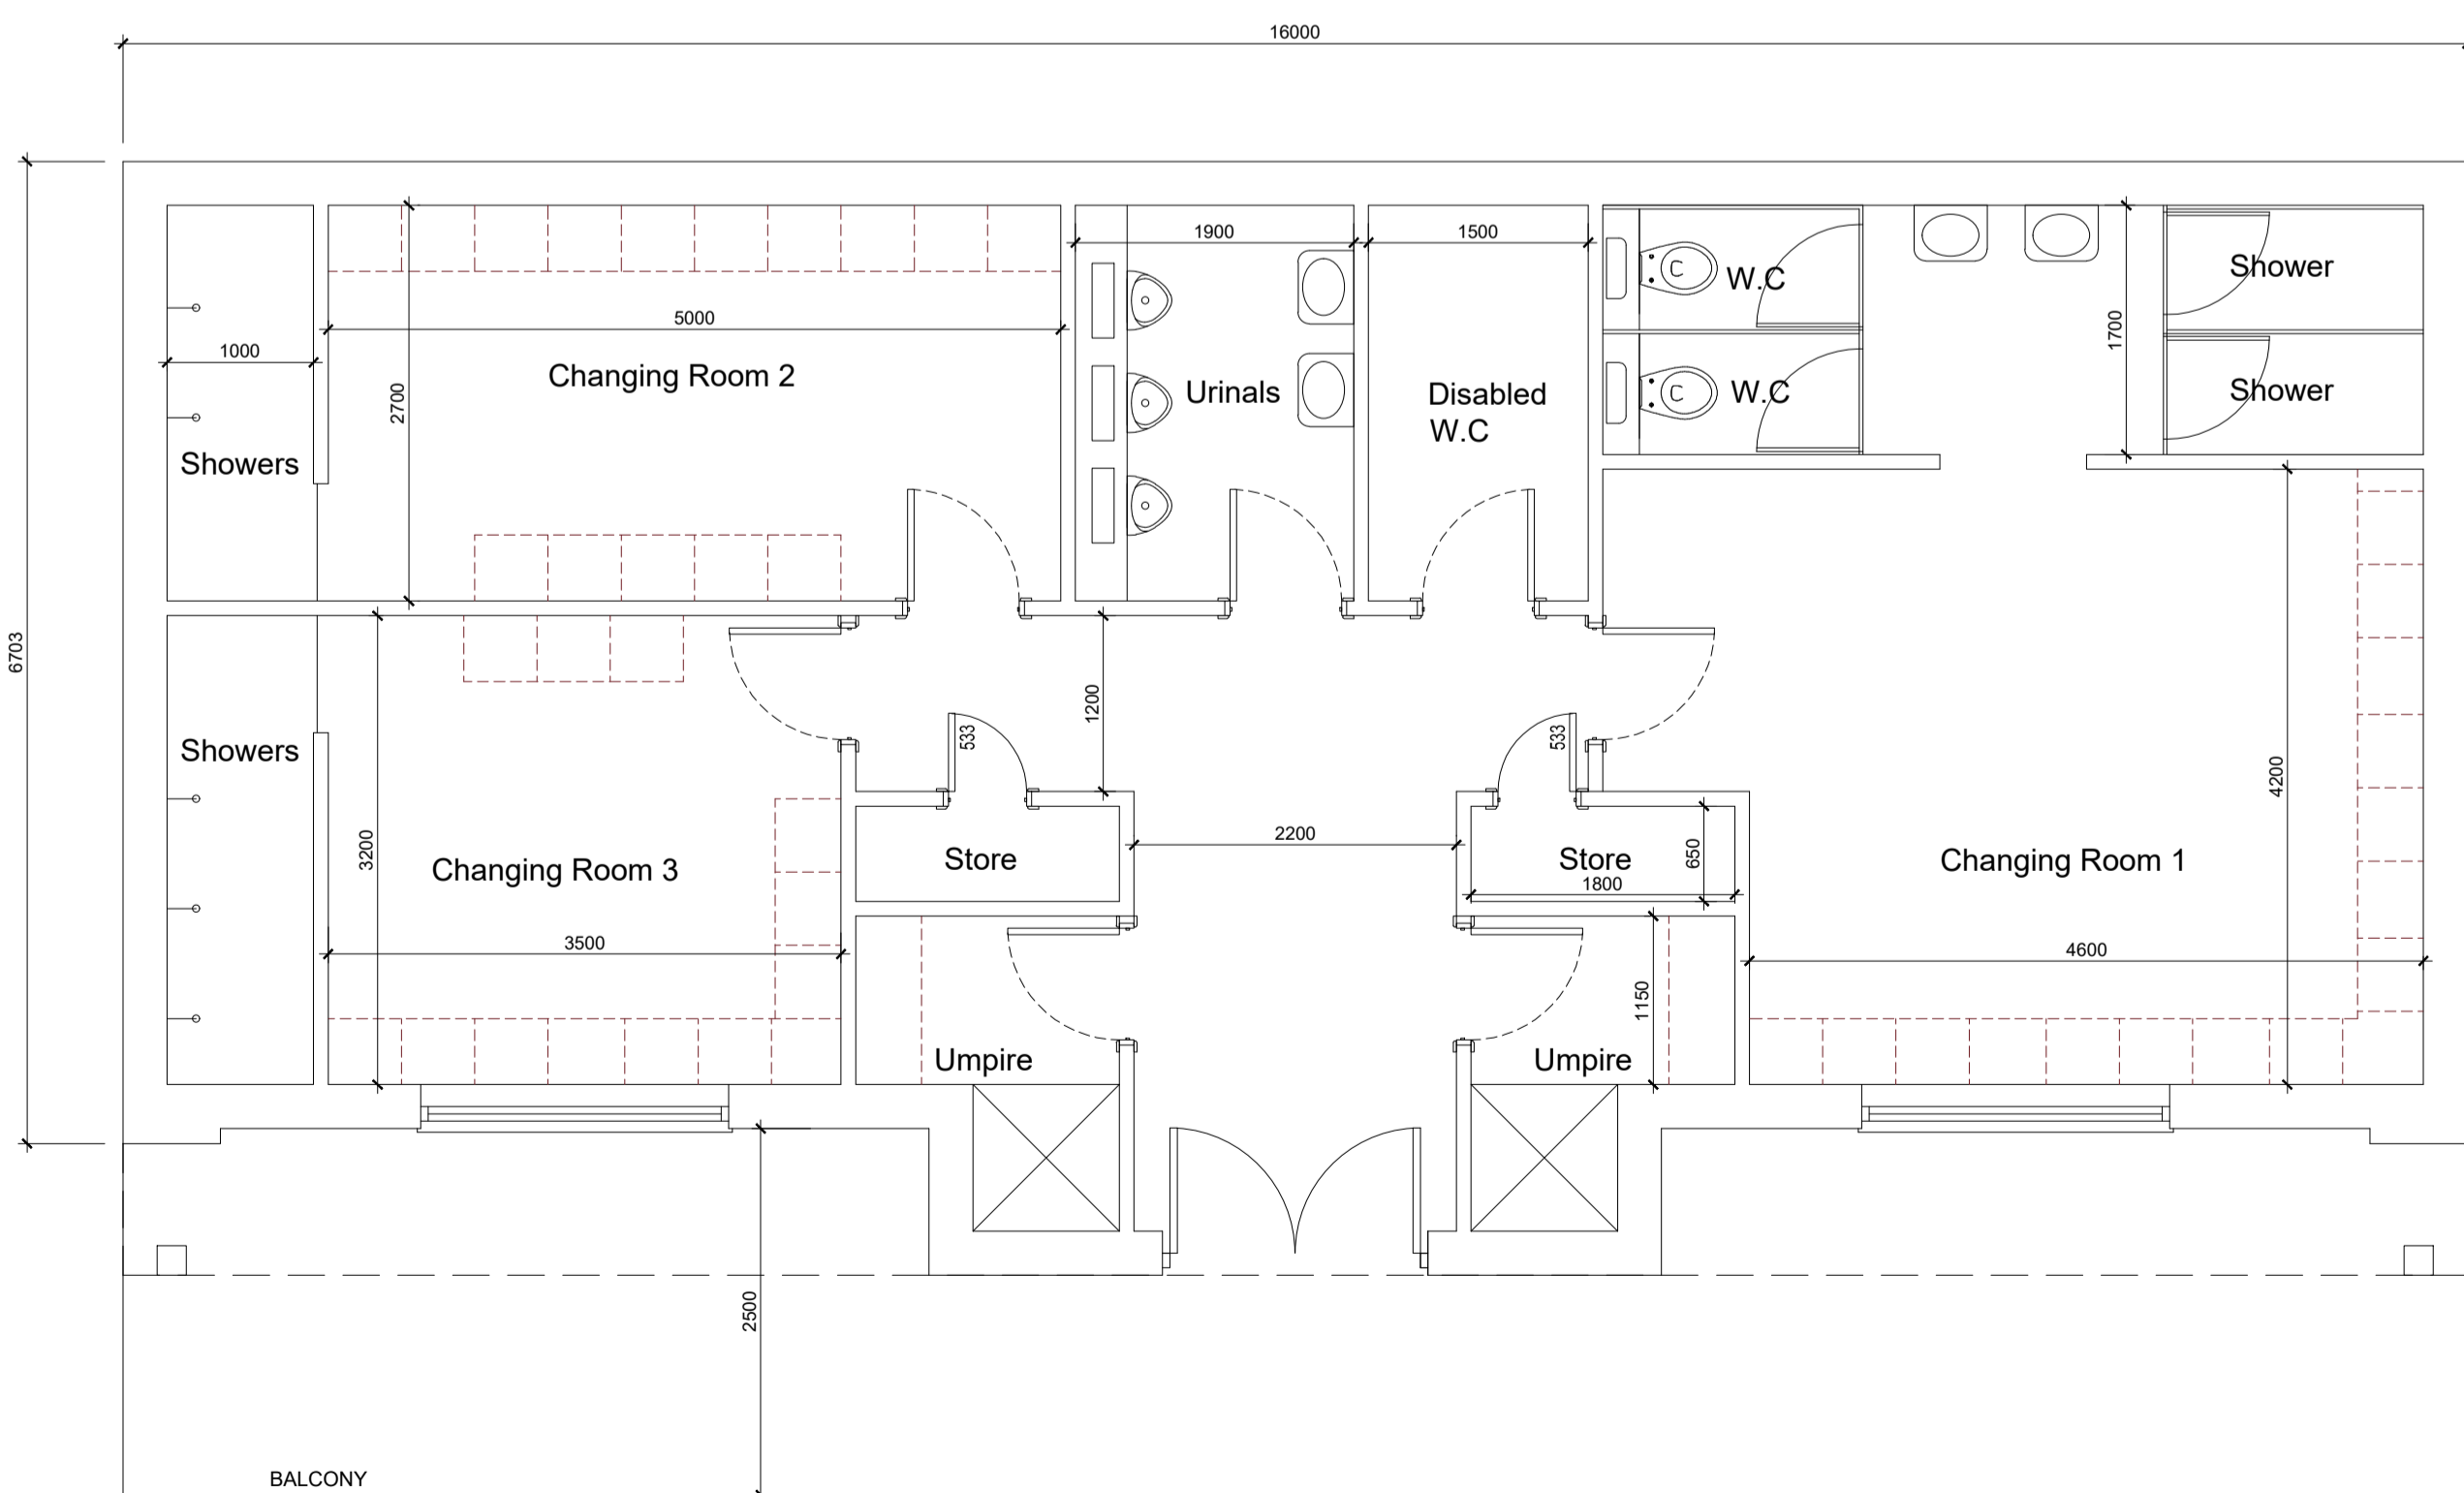

FLOOR PLAN
Scale 1:50




PROPOSED FRONT ELEVATION
SCALE 1:100

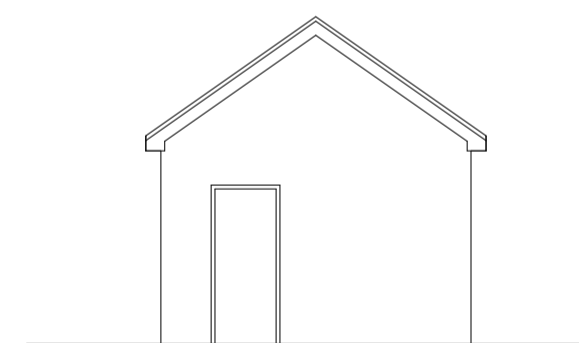


PROPOSED SIDE ELEVATION
SCALE 1:100




PROPOSED REAR ELEVATION
SCALE 1:100

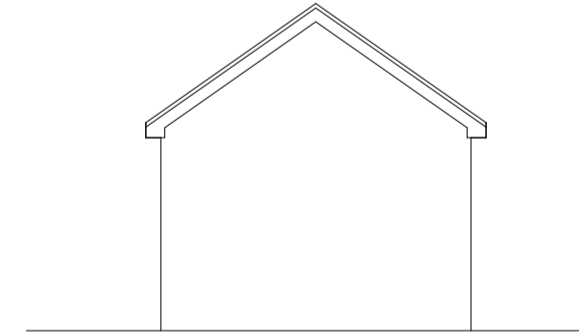

PROPOSED SIDE ELEVATION
SCALE 1:100

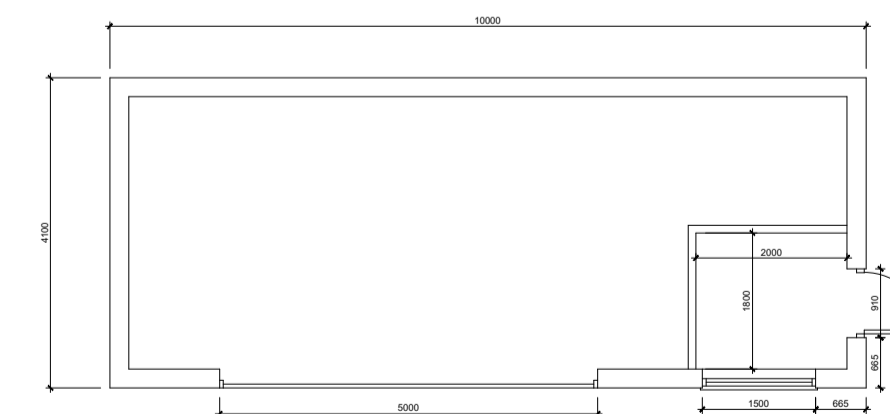

PROPOSED SHED FLOOR PLAN
Scale 1:100

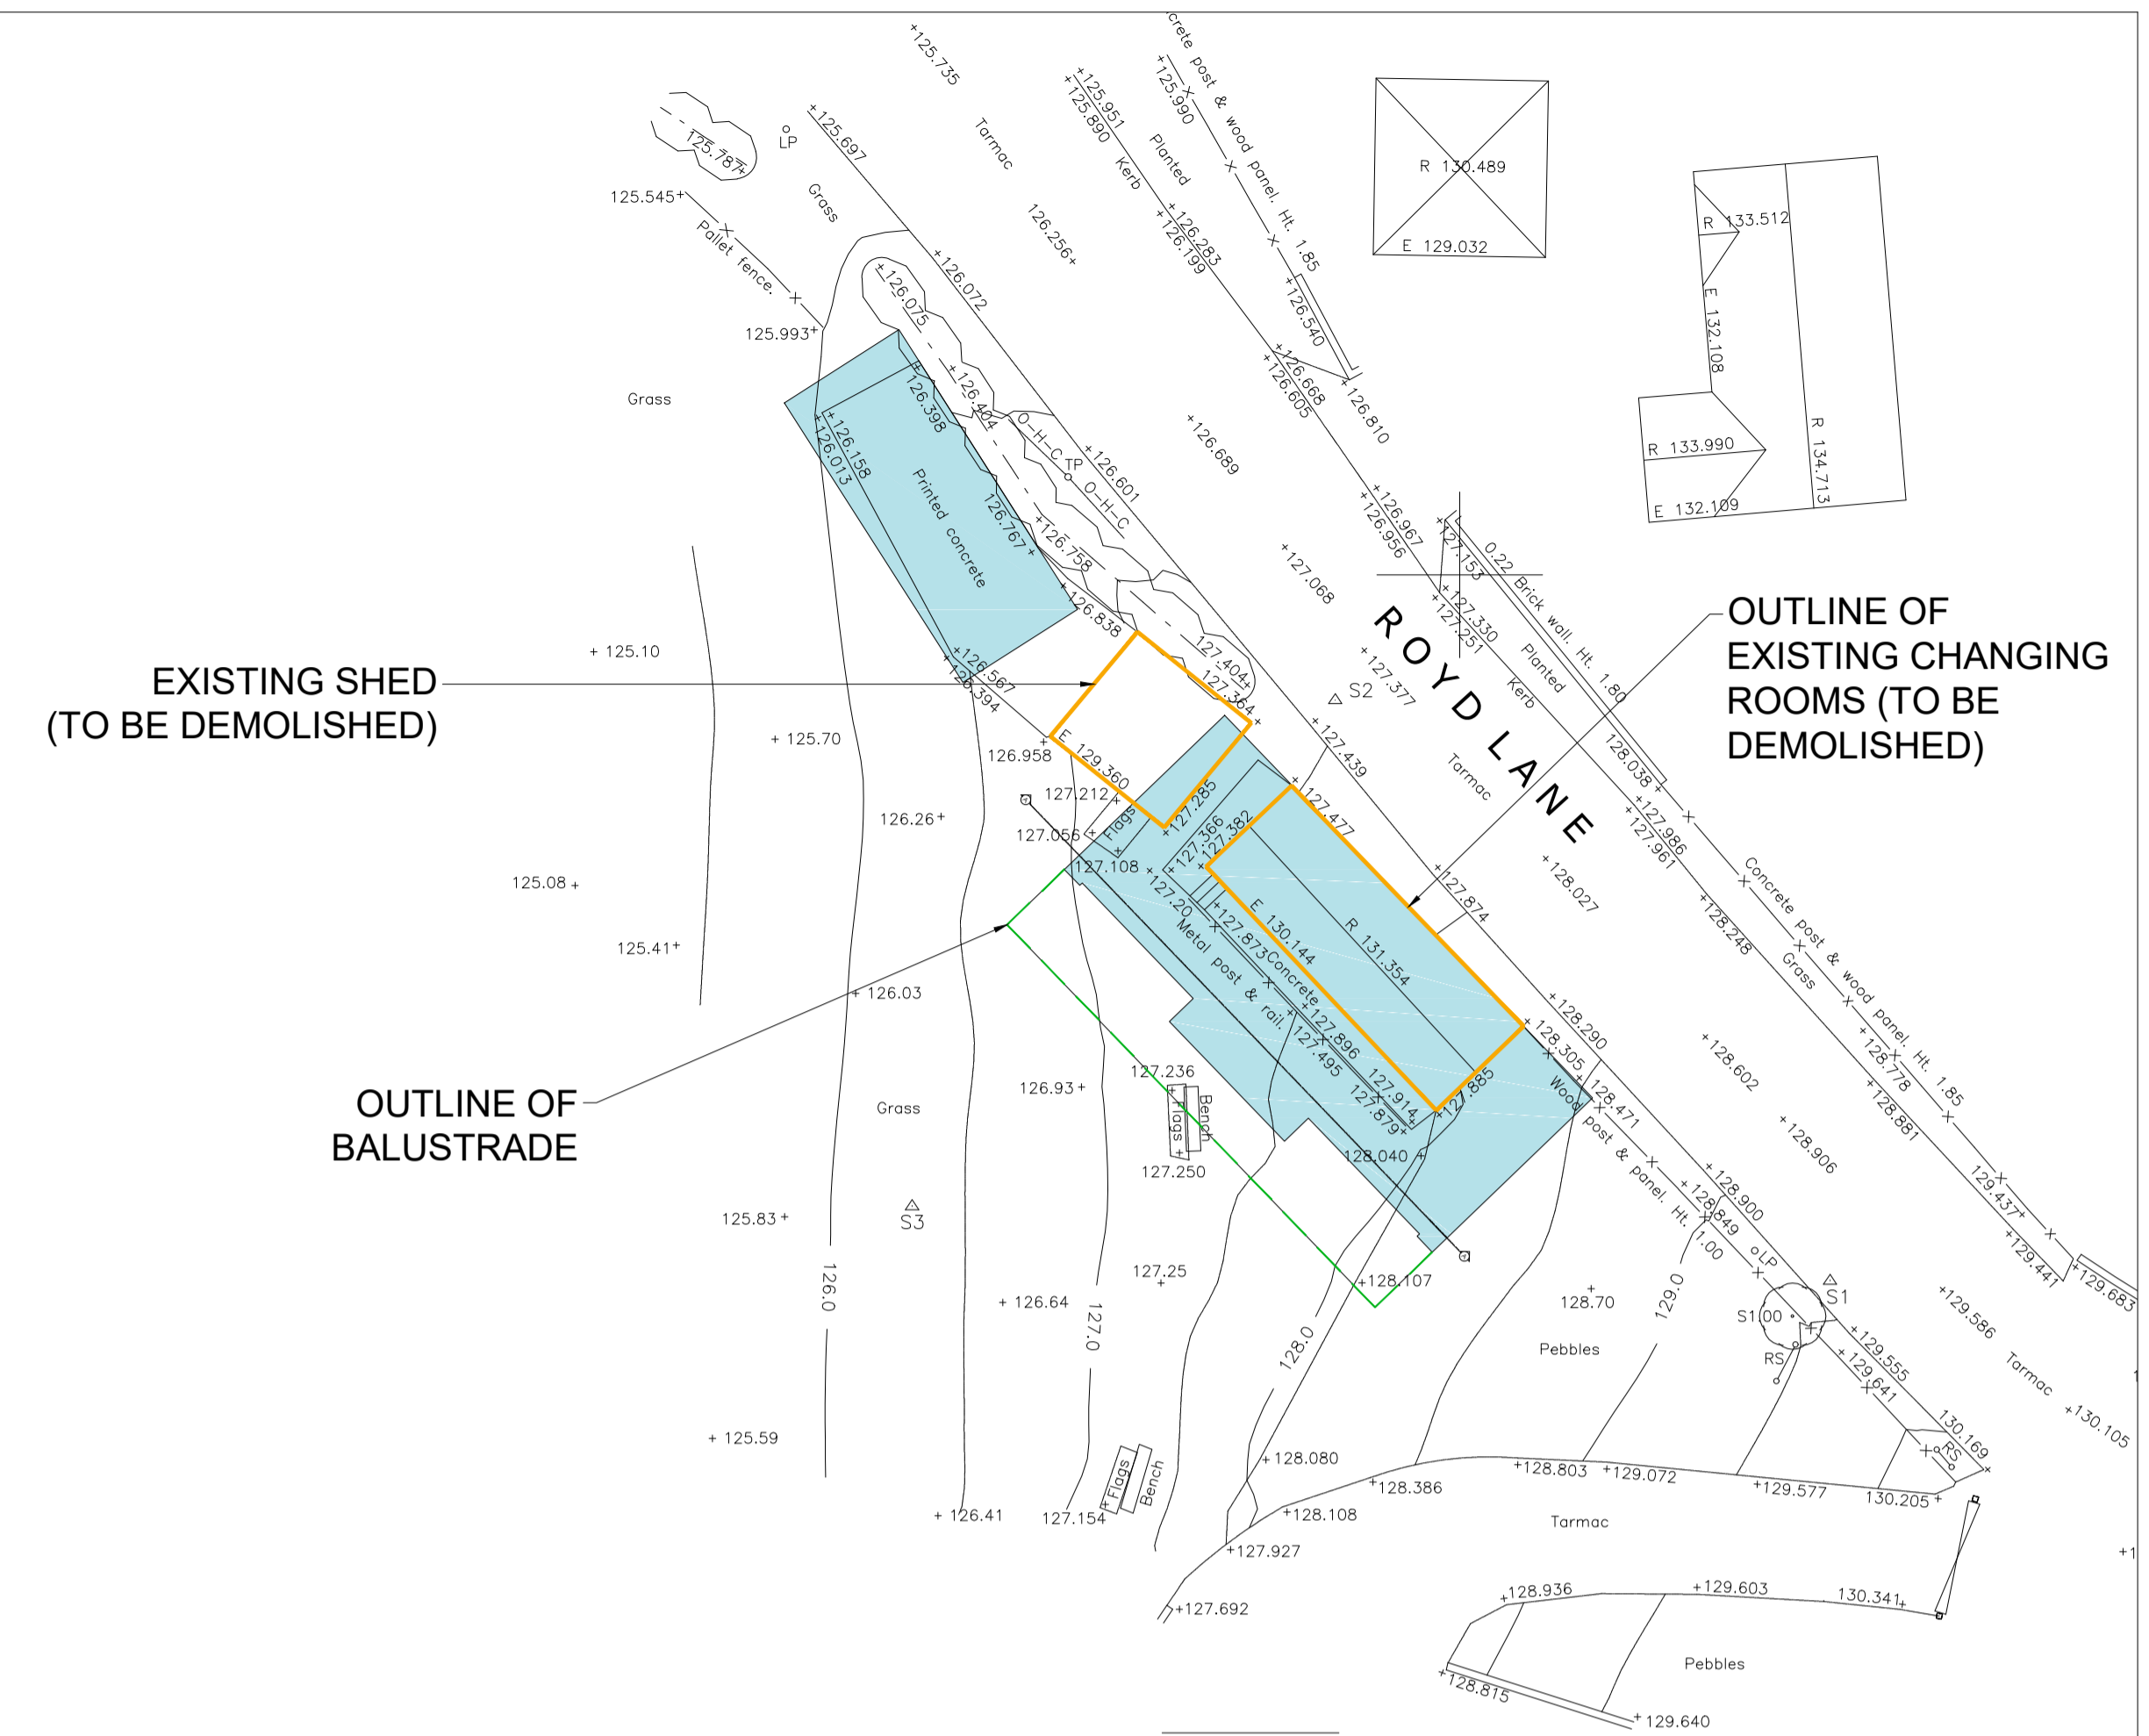

SITE PLAN
SCALE 1:200

		OFFICE ONE 34 VICTORIA ROAD BARNSELY, S70 2BU		Phone: 01226 208482 Fax: 01226 283030 Email: info@whiteaguspартnership.co.uk Web: www.whiteaguspартnership.co.uk	
ARCHITECTURAL SERVICES				Client: ANS CONSTRUCTION LTD	
Project: PROPOSED CHANGING ROOMS HIGHAM CRICKET CLUB BARNSELY				Date: OCTOBER 2019	
Drawing Title: PROPOSED PLANS & ELEVATIONS				Scale: 1:50 @ A1	
Date: 08/11/2019				Ref: 19-105	
Suffix: A				Dwg. No.: 01	
Description: SIZE INCREASED				Rev.: A	