
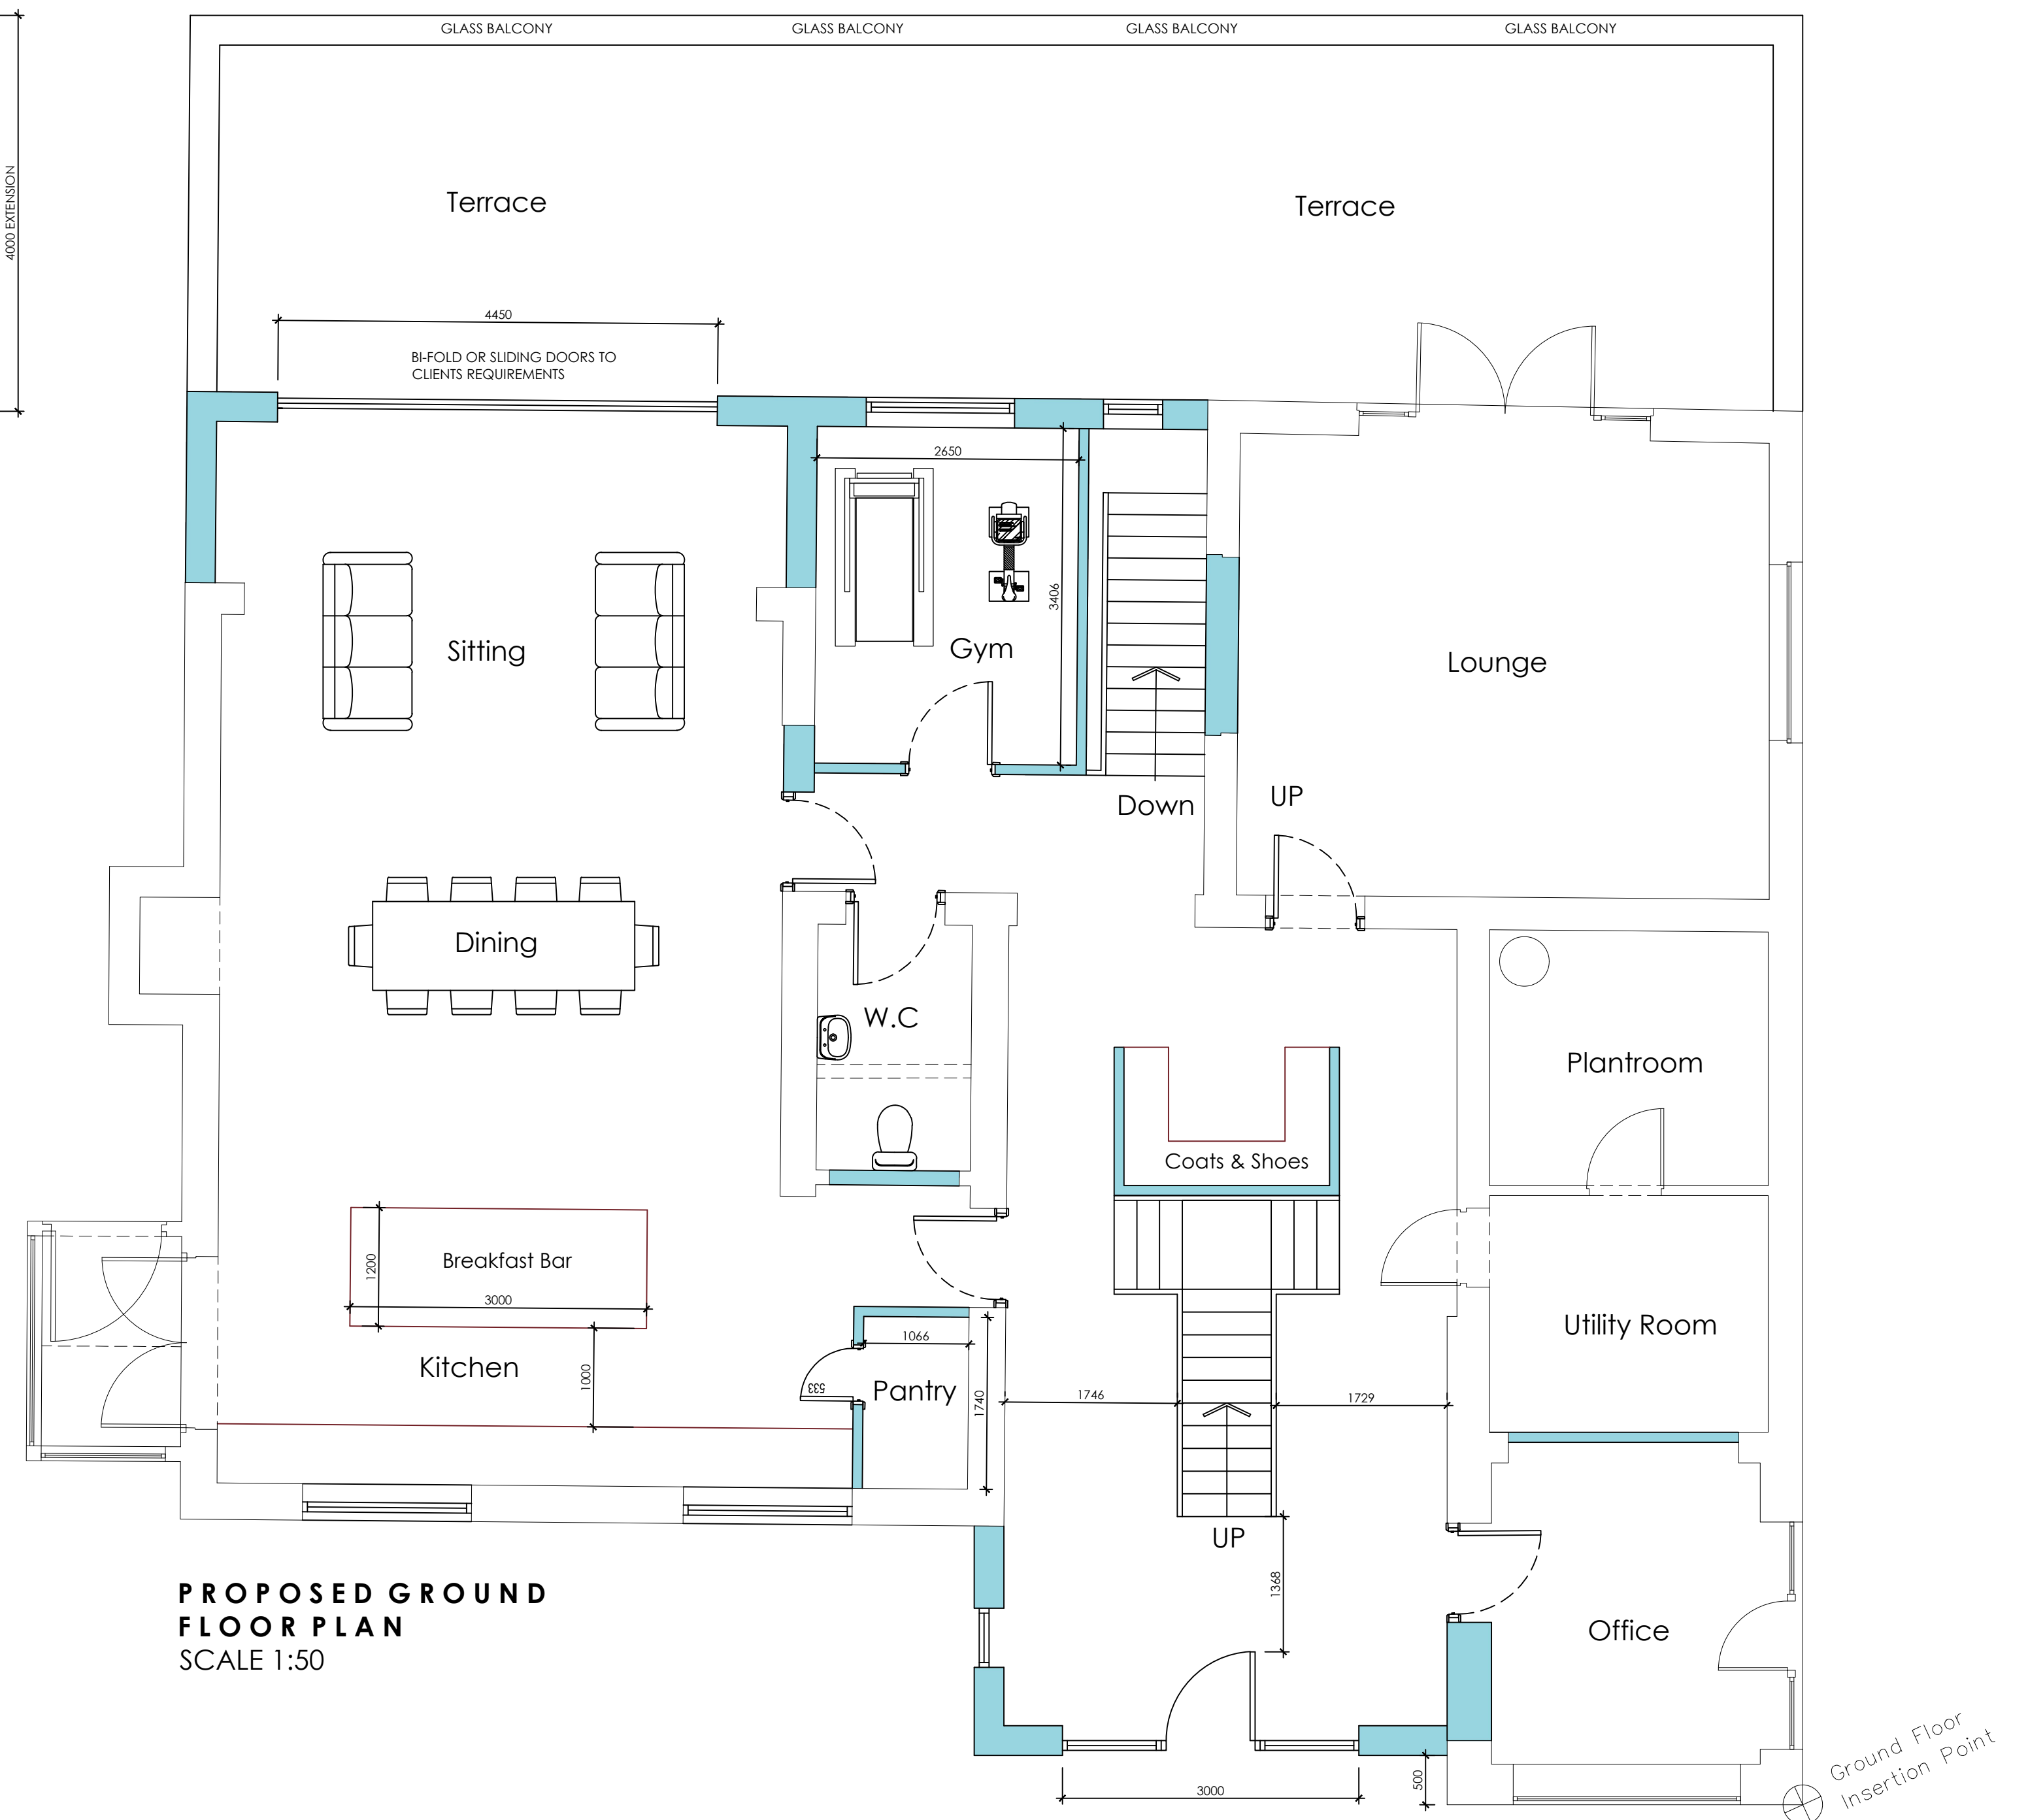
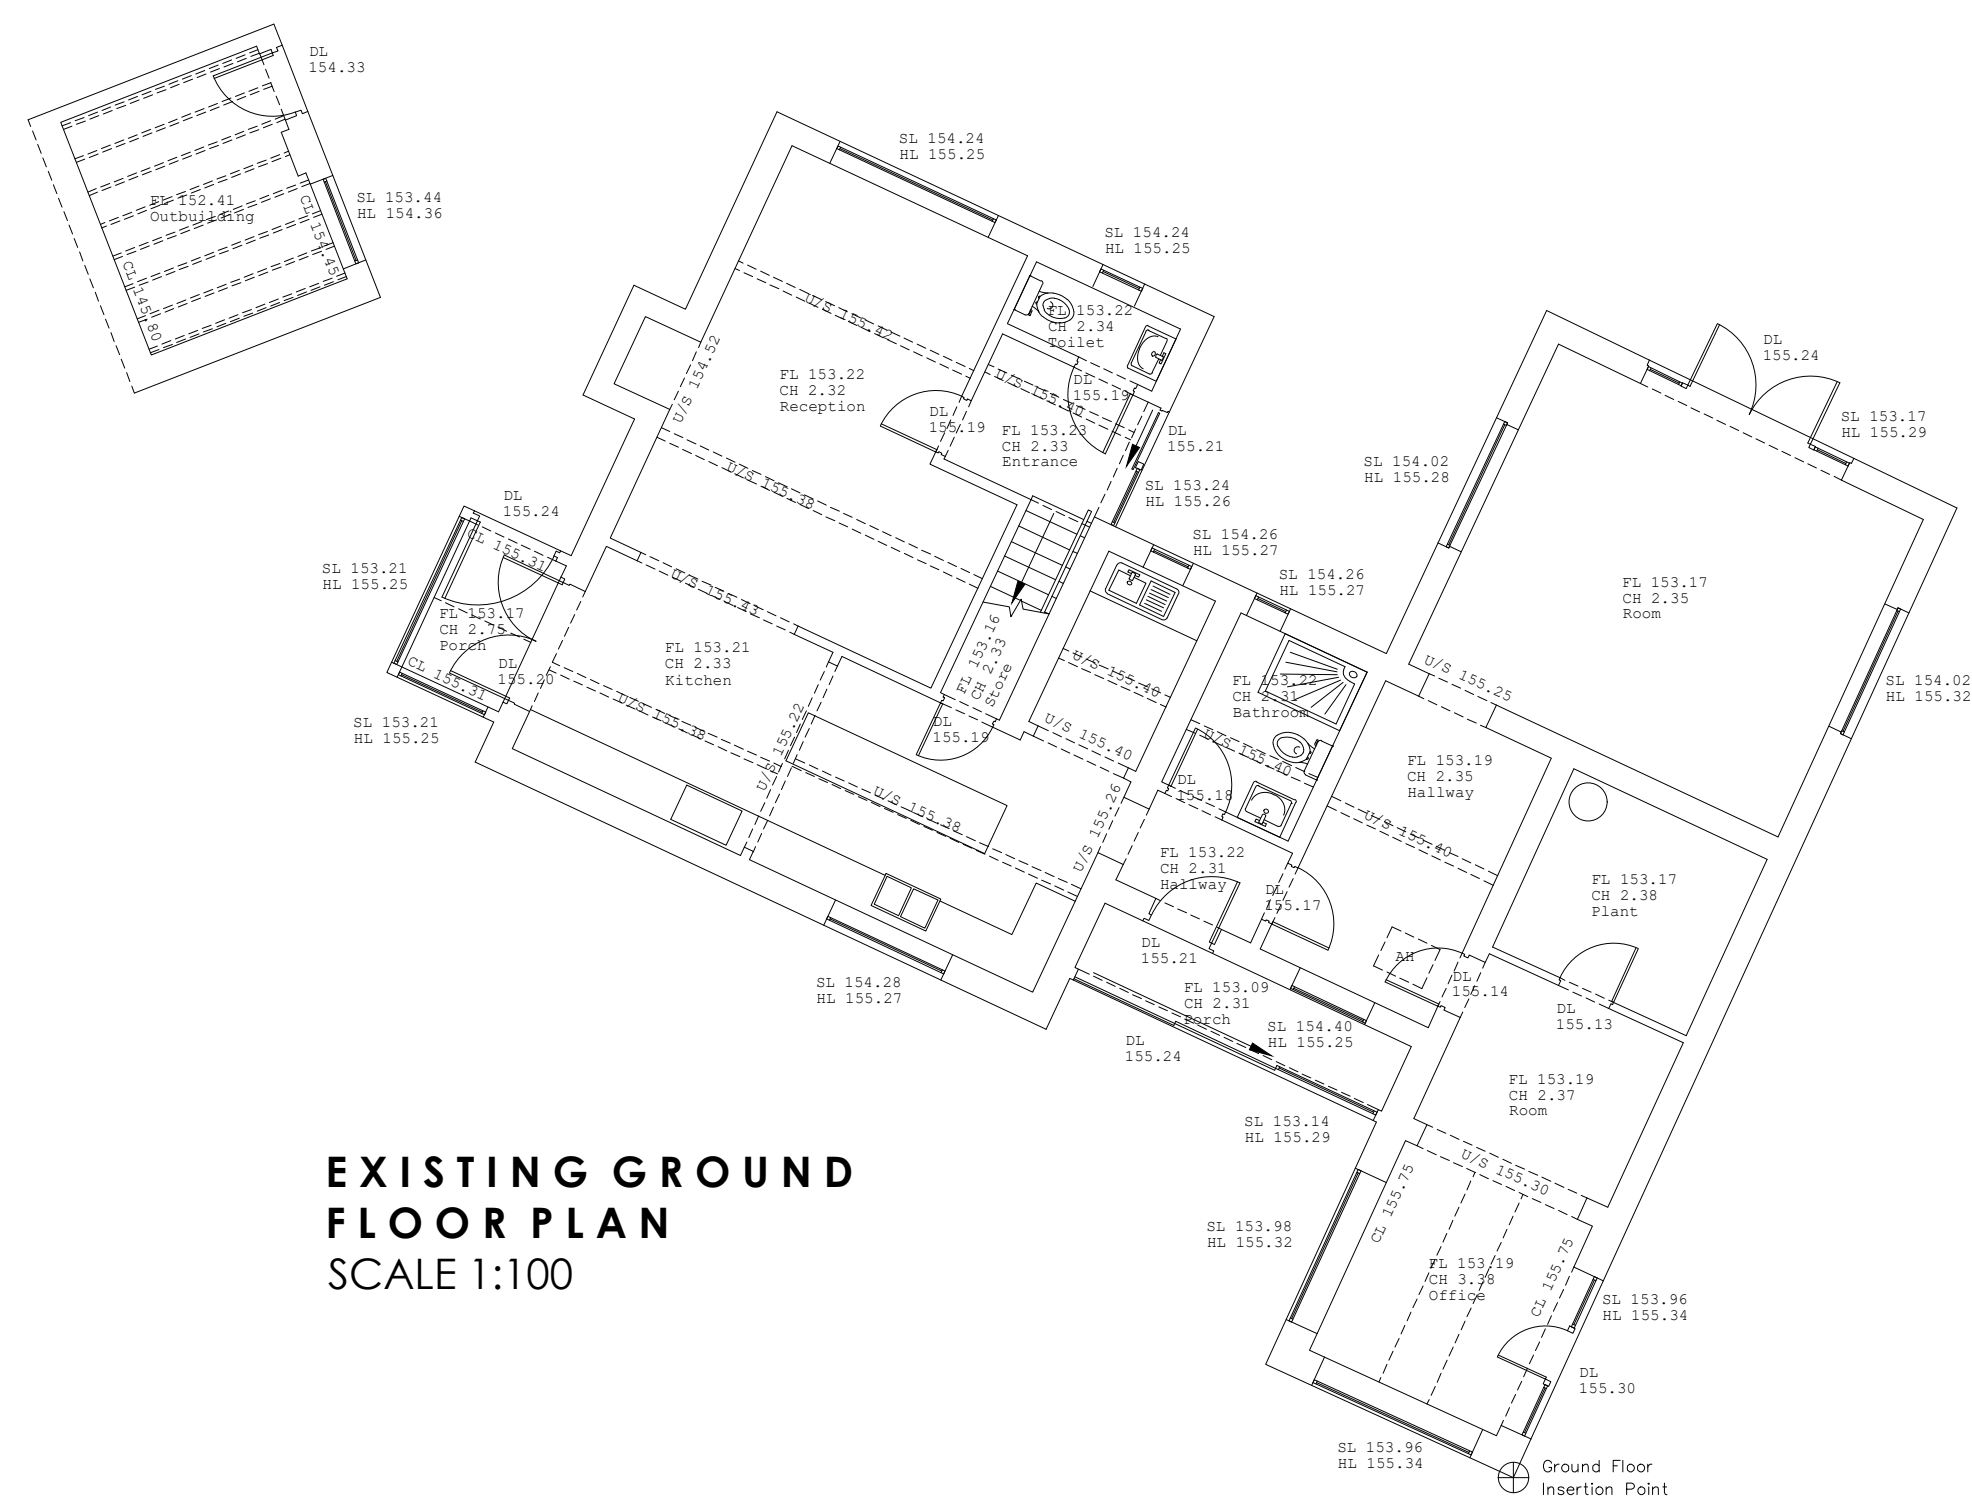


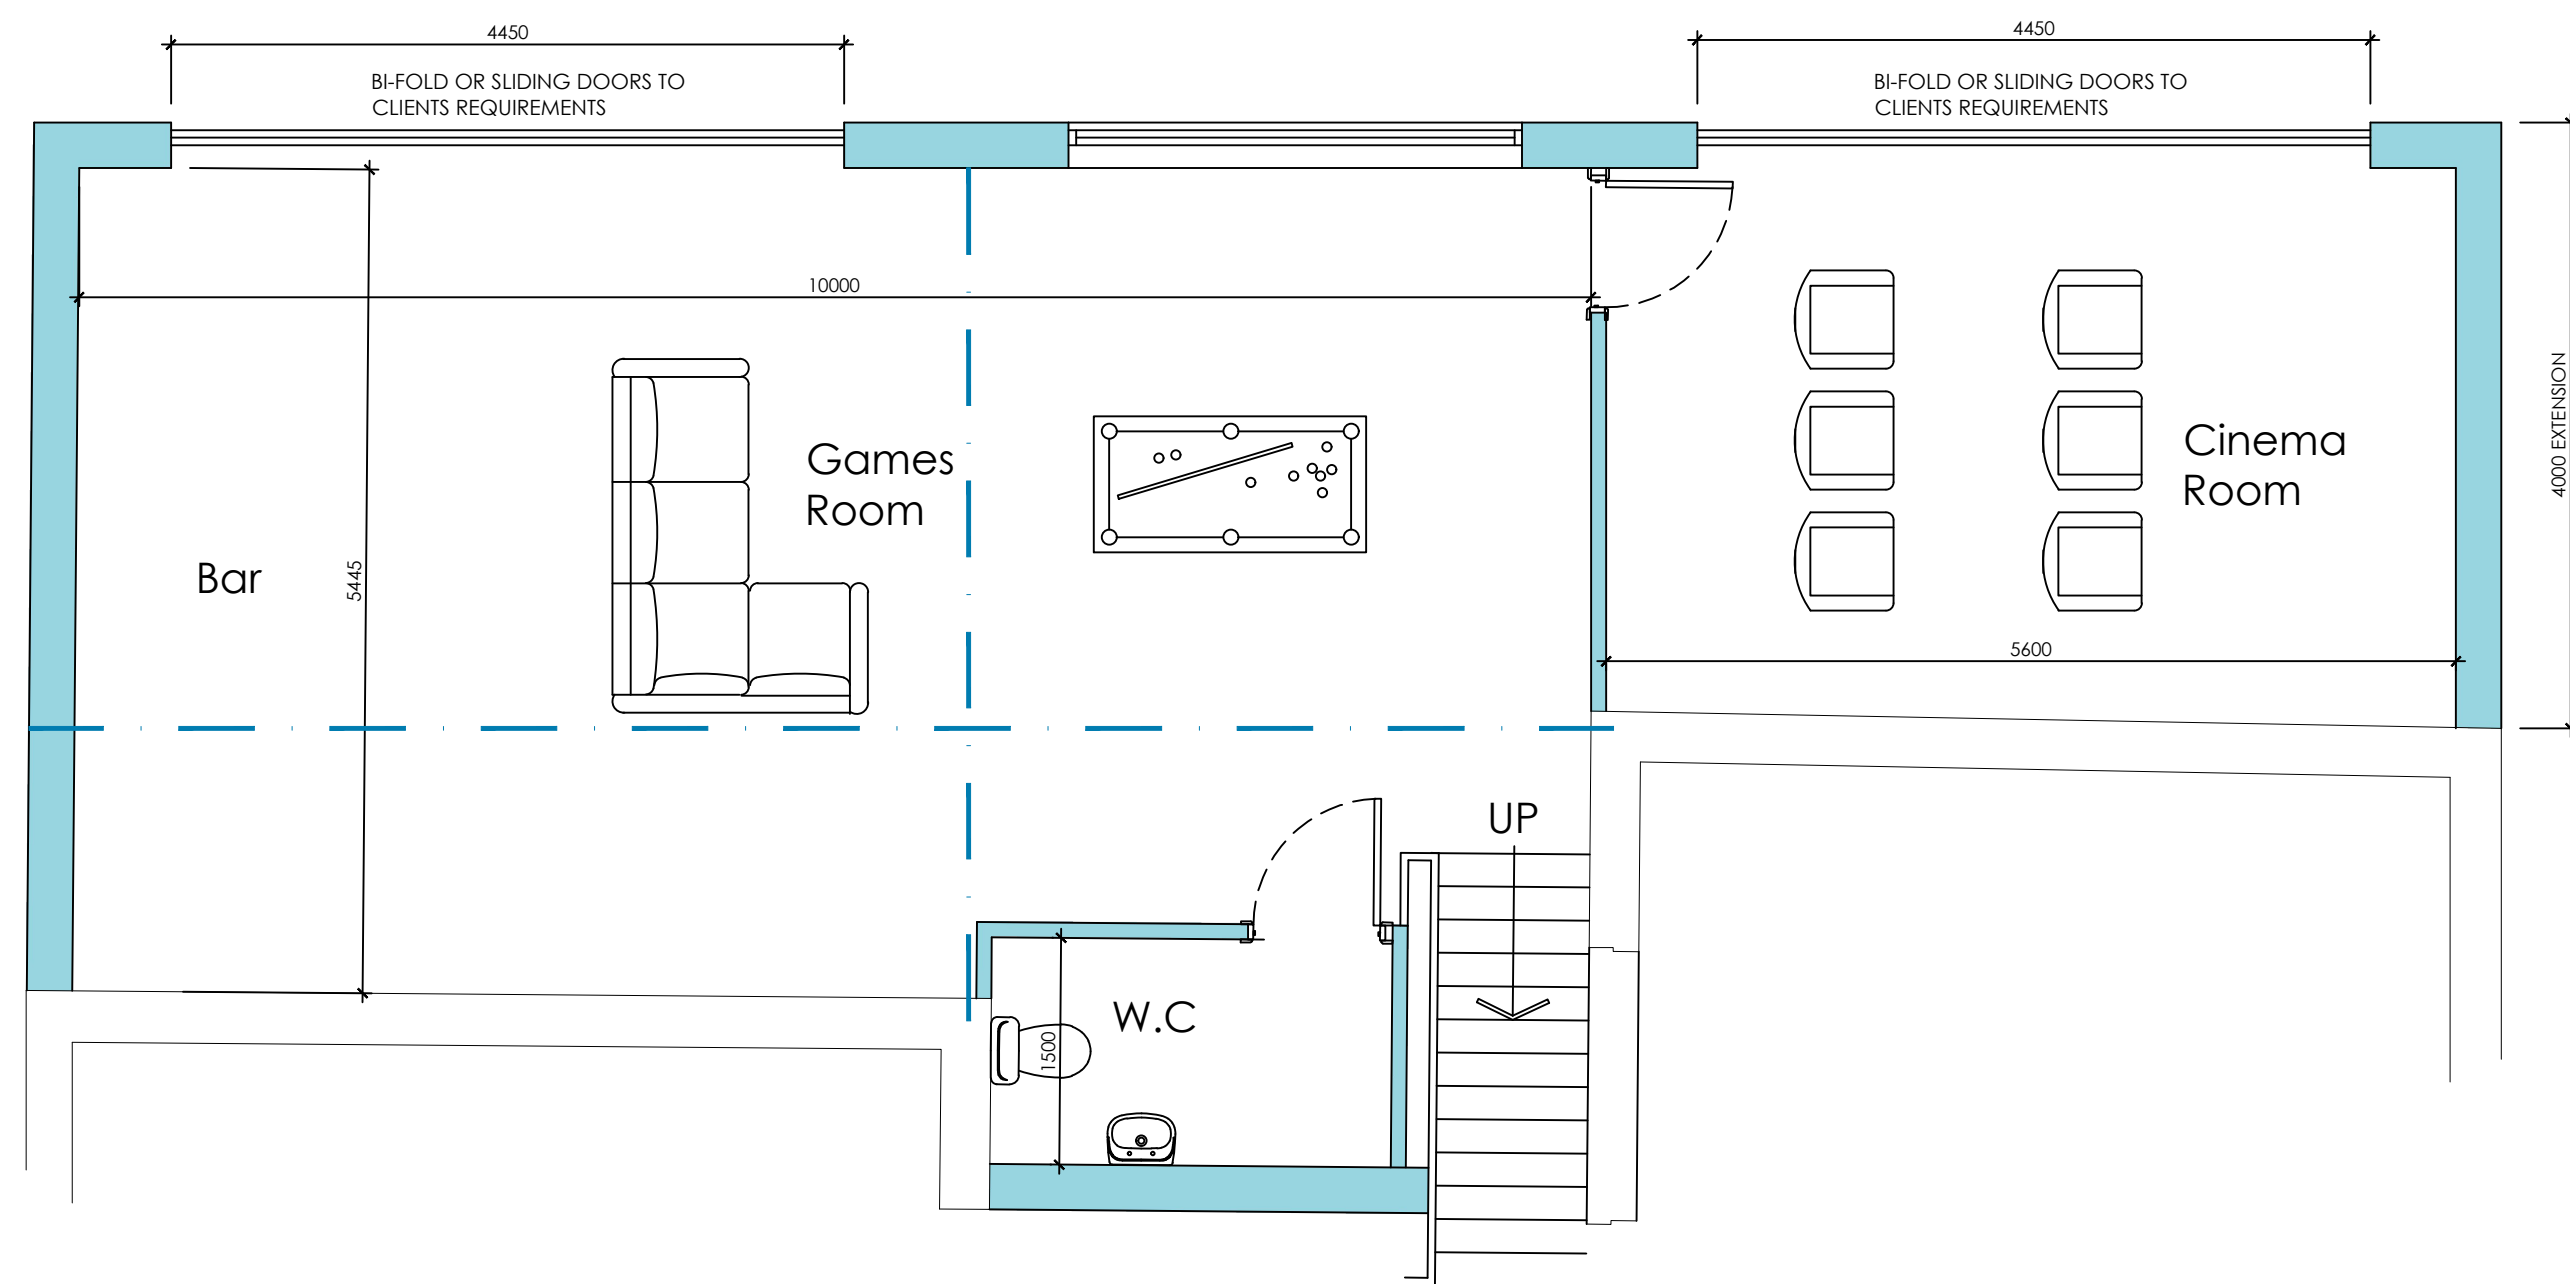

 White Agus Architectural Services			OFFICE ONE, DRILL HALL, 11 EASTGATE, BARNESLEY, S70 2EU Phone: 01226 208482 Email: info@whiteagus.co.uk Web: www.whiteagus.co.uk		
Project. PROPOSED EXTENSIONS AT ANCHOR FARM, ELMHIRST LANE SILKSTONE, S75 4LD			Client. MR & MRS LUMB		
Drawing Title. GROUND FLOOR PLAN PLANS AND ELEVATIONS			Date. APRIL 2026 Scale. 1:50 & 1:100 @ A1		
			Ref. 25-172 Dwg. No. 01 Rev. B		
Date 28/04/2026 01/05/2026			Date		
Suffix A B			Suffix		
Description REVISED TO CLIENTS REQUIREMENTS REVISED TO CLIENTS REQUIREMENTS			Description		