




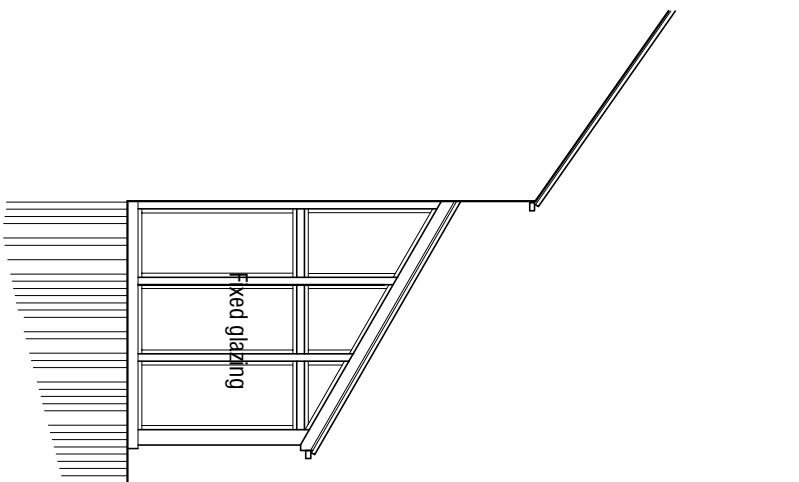

North Elevation 1:100

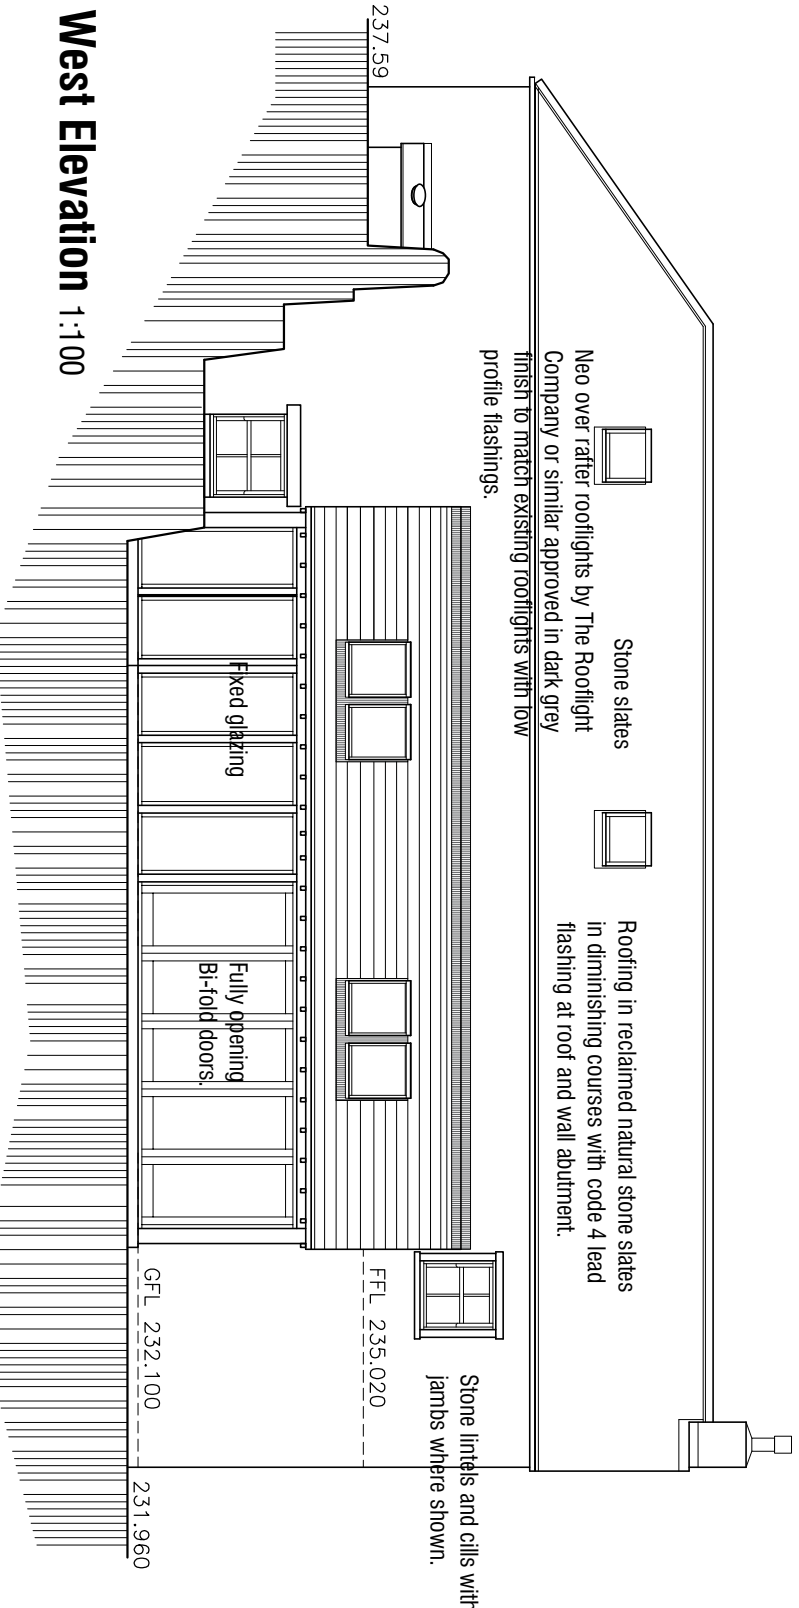

West Elevation 1:100

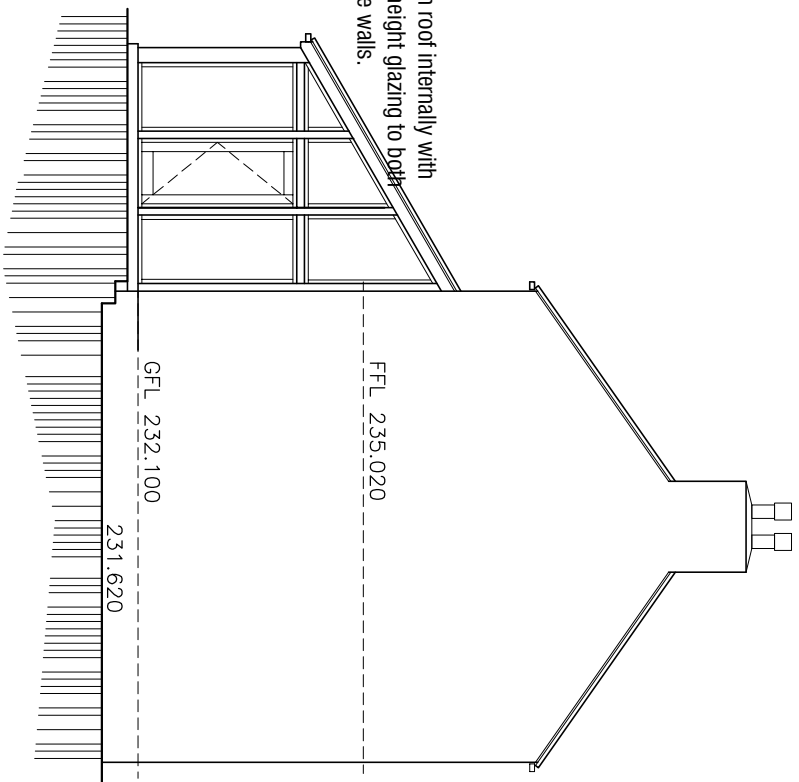


South Elevation 1:100



Dining/Living Room

Sitting Room

Holly Hall
Existing Dwelling

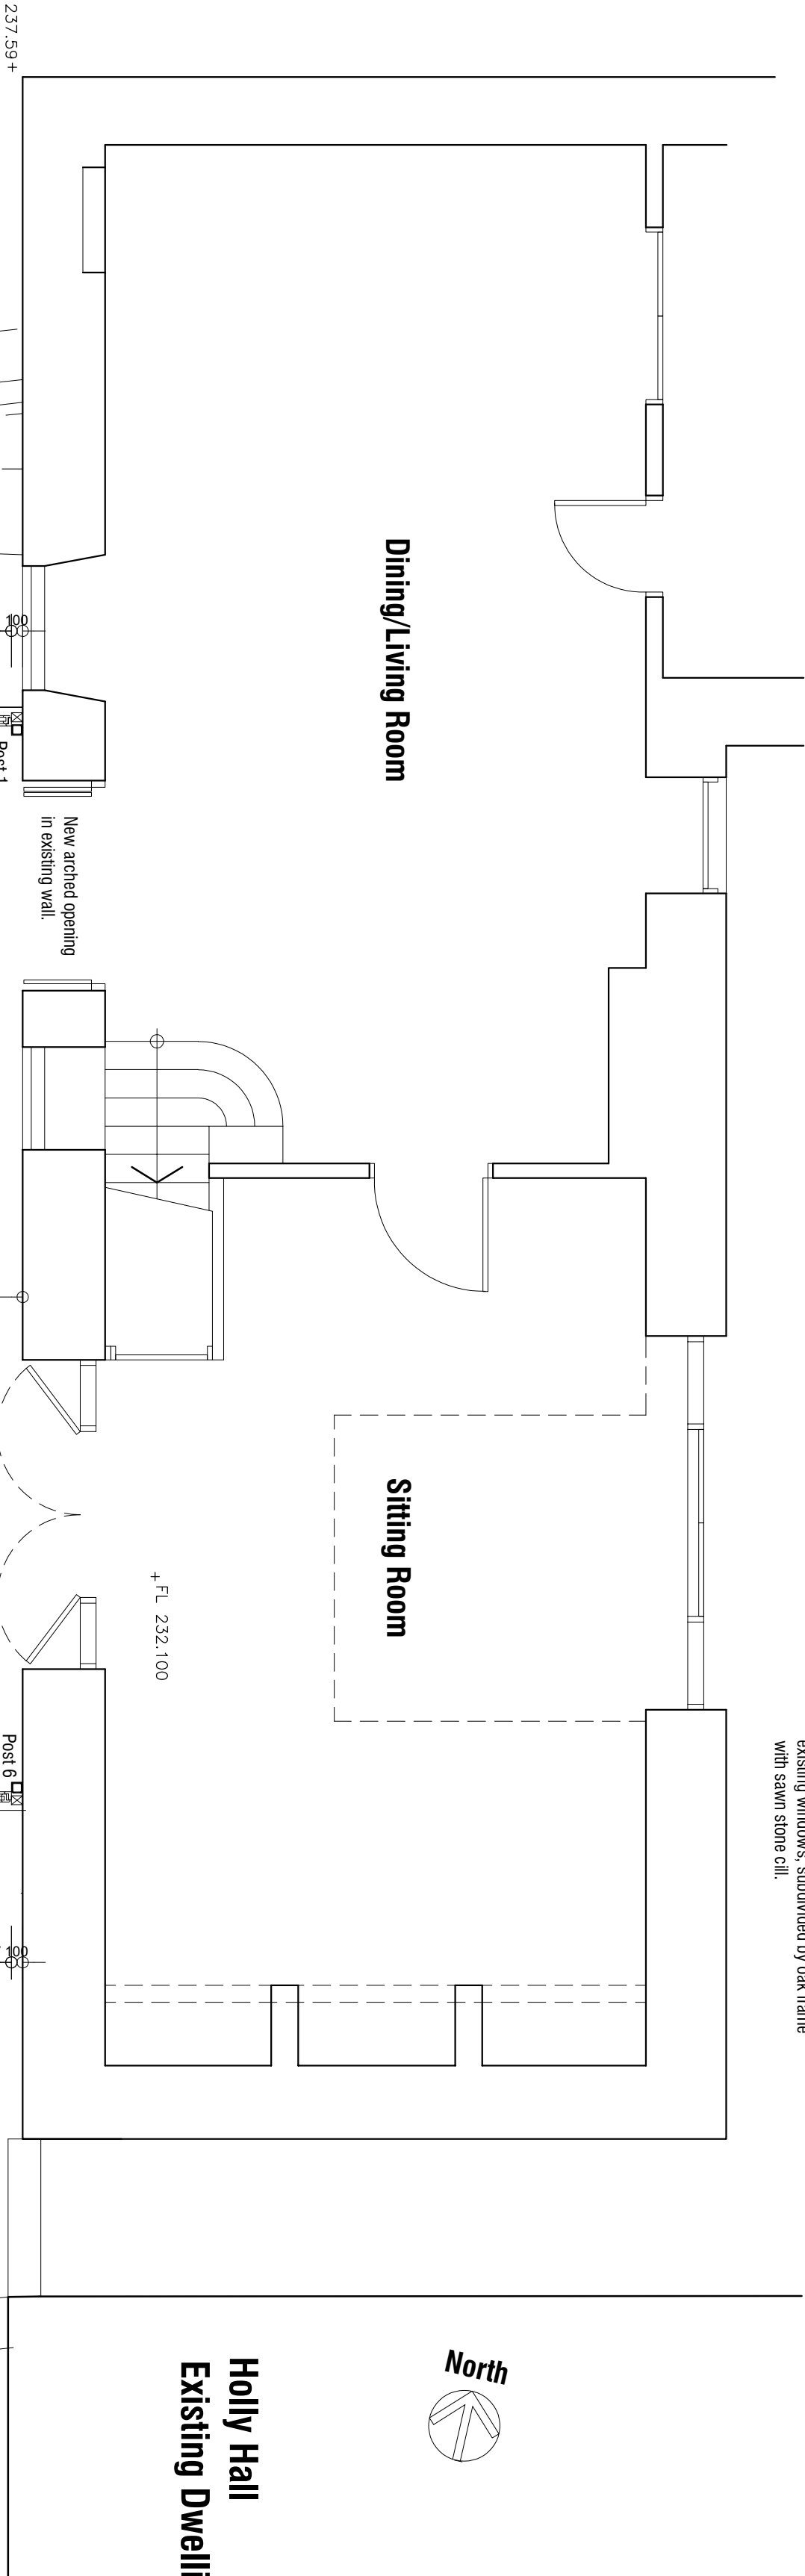

B 23.09.2020 - Amend design.
A 21.09.2020 - Amend design.

Holly Barn
Holly Hall Lane
Green Moor
Sheffield S35 7DQ

AS PROPOSED
REAR EXTENSION
PLANS & ELEVATIONS

mboothdesign
architectural design and building consultants

Fairfield House
Barnesdale Close Barnsley
S70 2FL
T: 01226 286256
M: 07881898300
E: mark@mboothdesign.co.uk

Scale As shown @ A2 Drawn MJB

Date August 2020 Ref. 20.15

Dwg No. P1 Rev. B

Copyright mboothdesign. All drawings to be used without written consent of mboothdesign. Drawings for setting out or existing buildings are to be checked and verified on site.