




lower ground floor plan

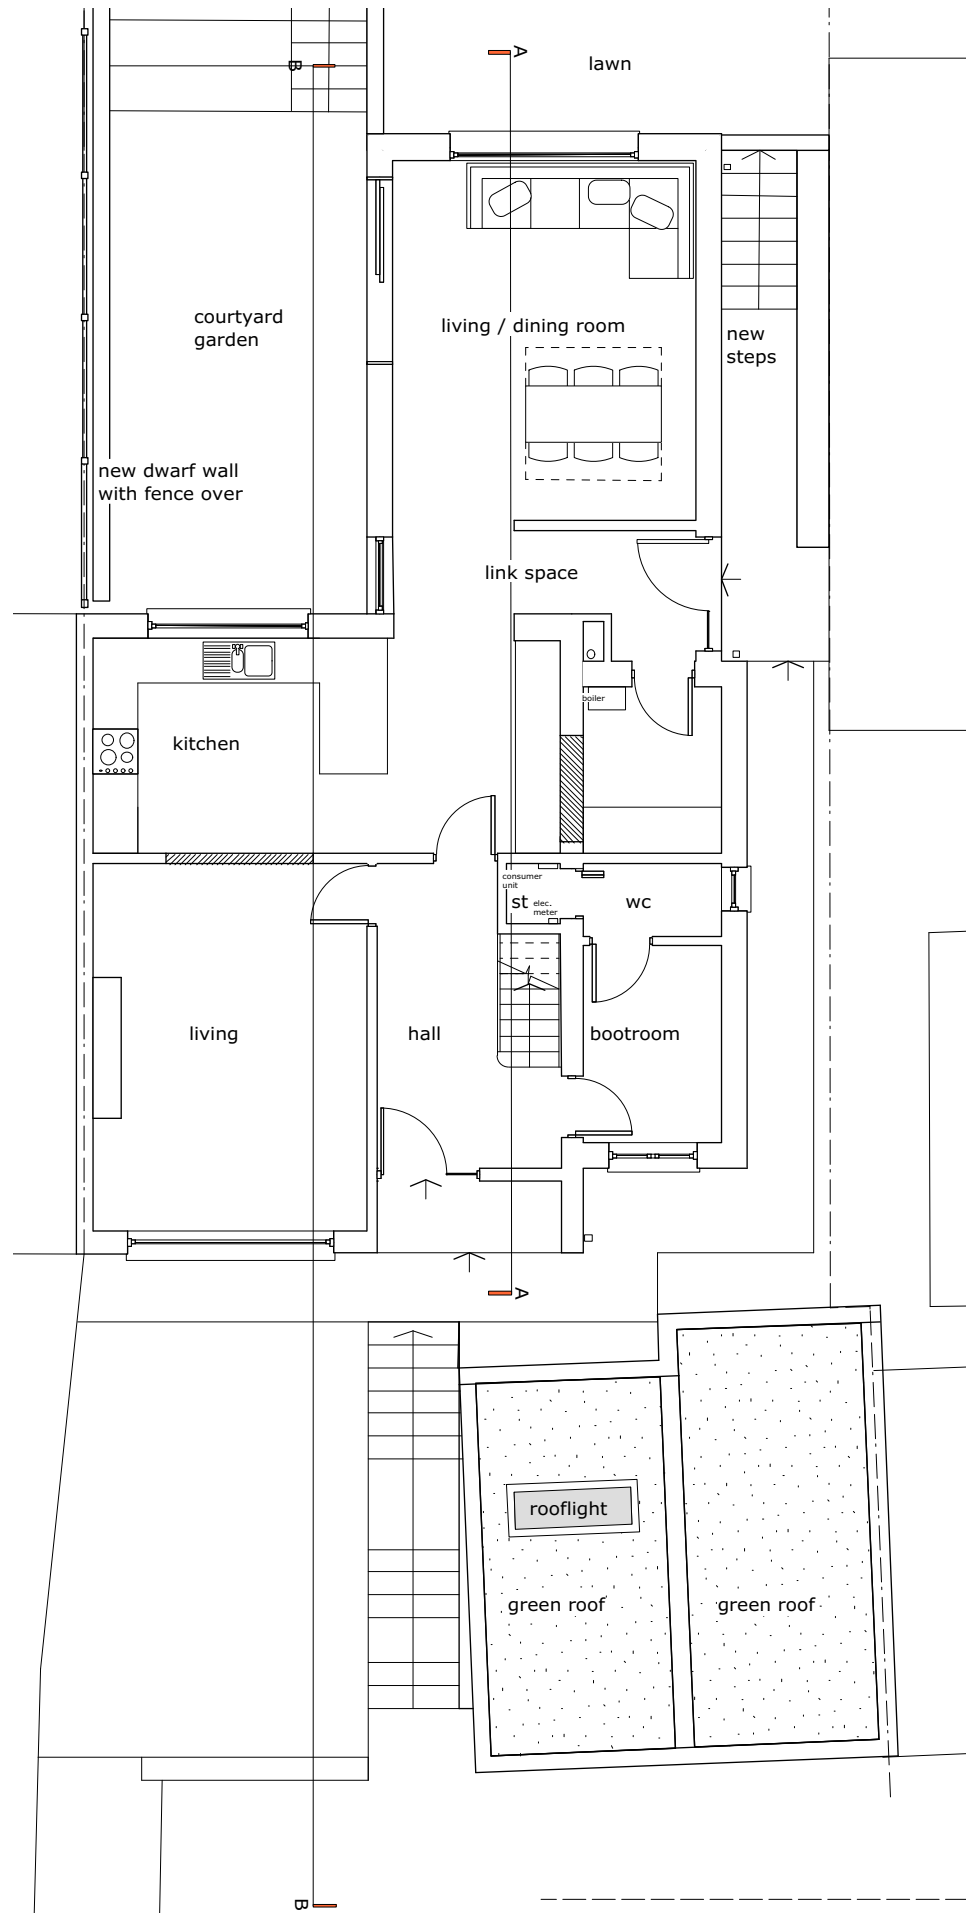

ground floor plan

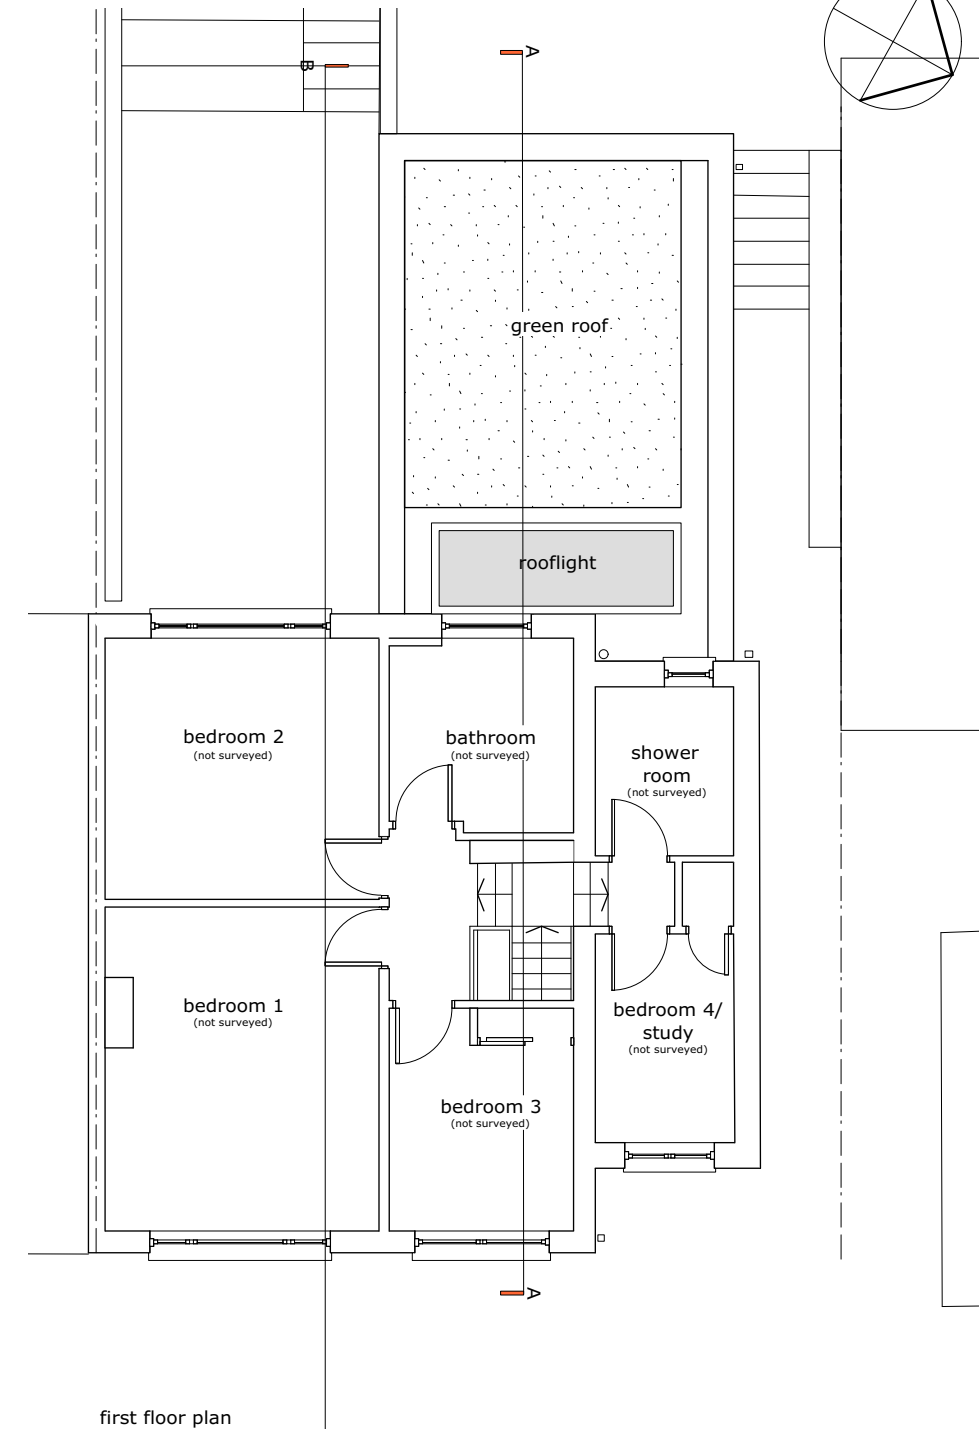

first floor plan

 

This drawing is the copyright of Paul Testa Architecture and should not be reproduced in whole or in part without their written permission.

Paul Testa Architecture Limited
 283 Glossop Road
 Sheffield S10 2HB
 0114 442 0123
 info@paultestaarchitecture.co.uk
 www.paultestaarchitecture.co.uk

Scale @ A3: 1:100
 Purpose: For Information
 Status: S2 Revision: P3
 Drawn: JT Checked: PT

P3 04/09/19 JT Planning submission
 P2 29/08/19 JT Stage 3 developed design

paul testa architecture

Project: Woonona, Sheffield Road
 Client: Phil & Laura Brown
 Drawing Title: Proposed Floor Plans
 Drawing no: PT279-PTA-00-ZZ-DR-A-00103