

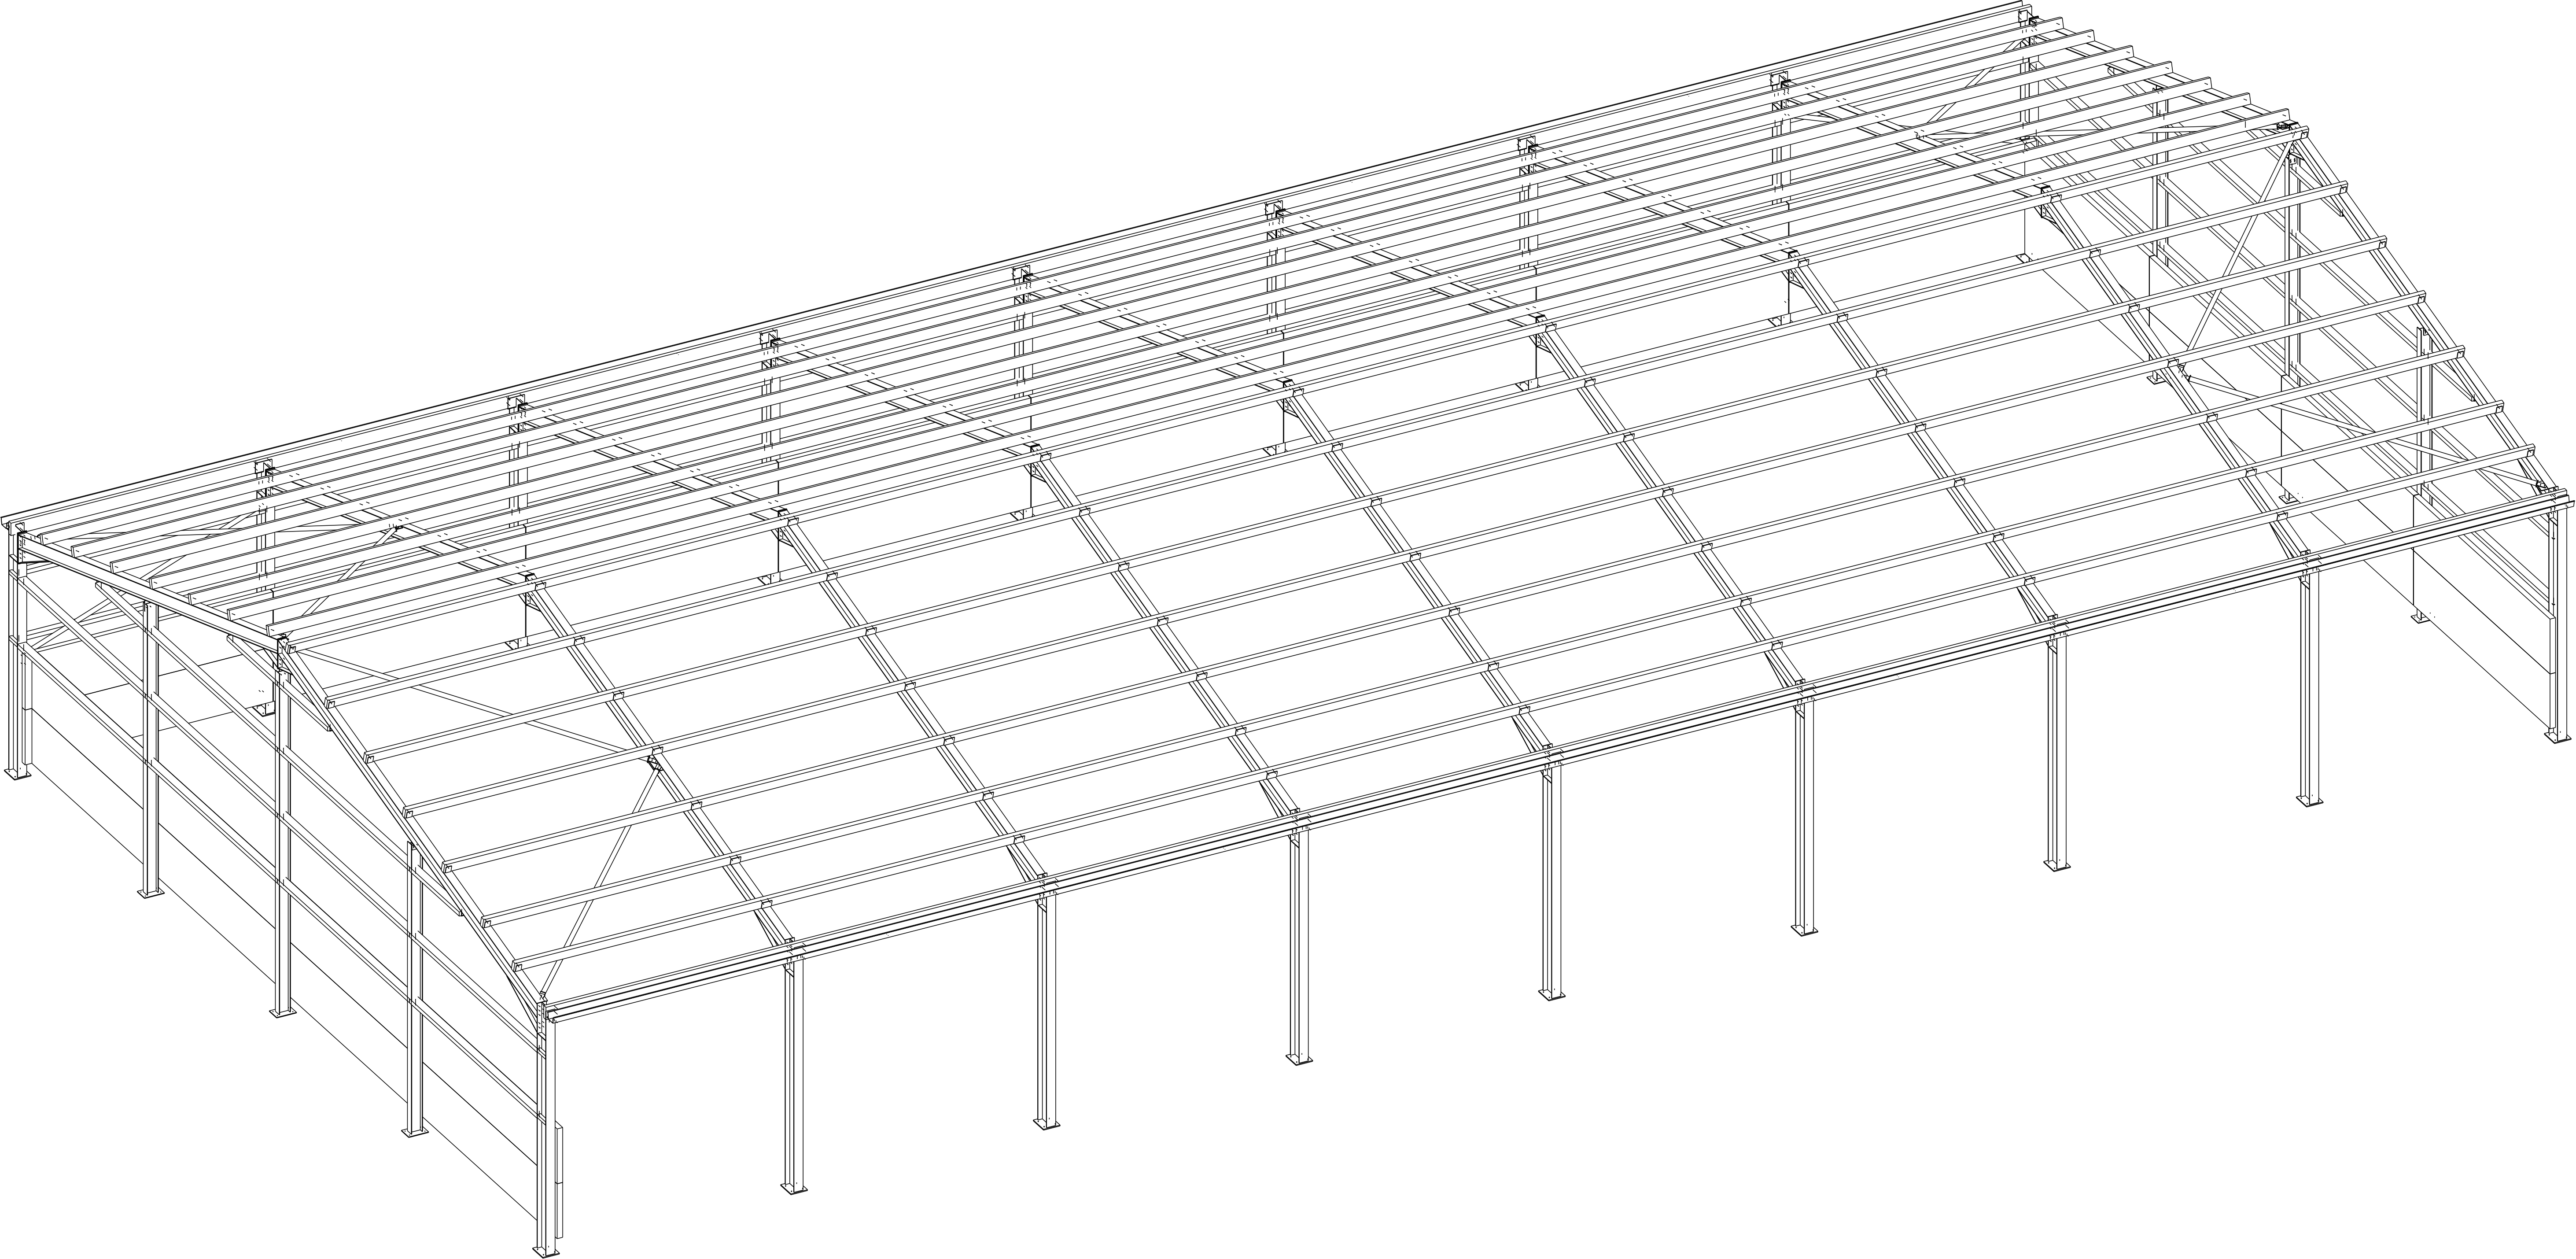


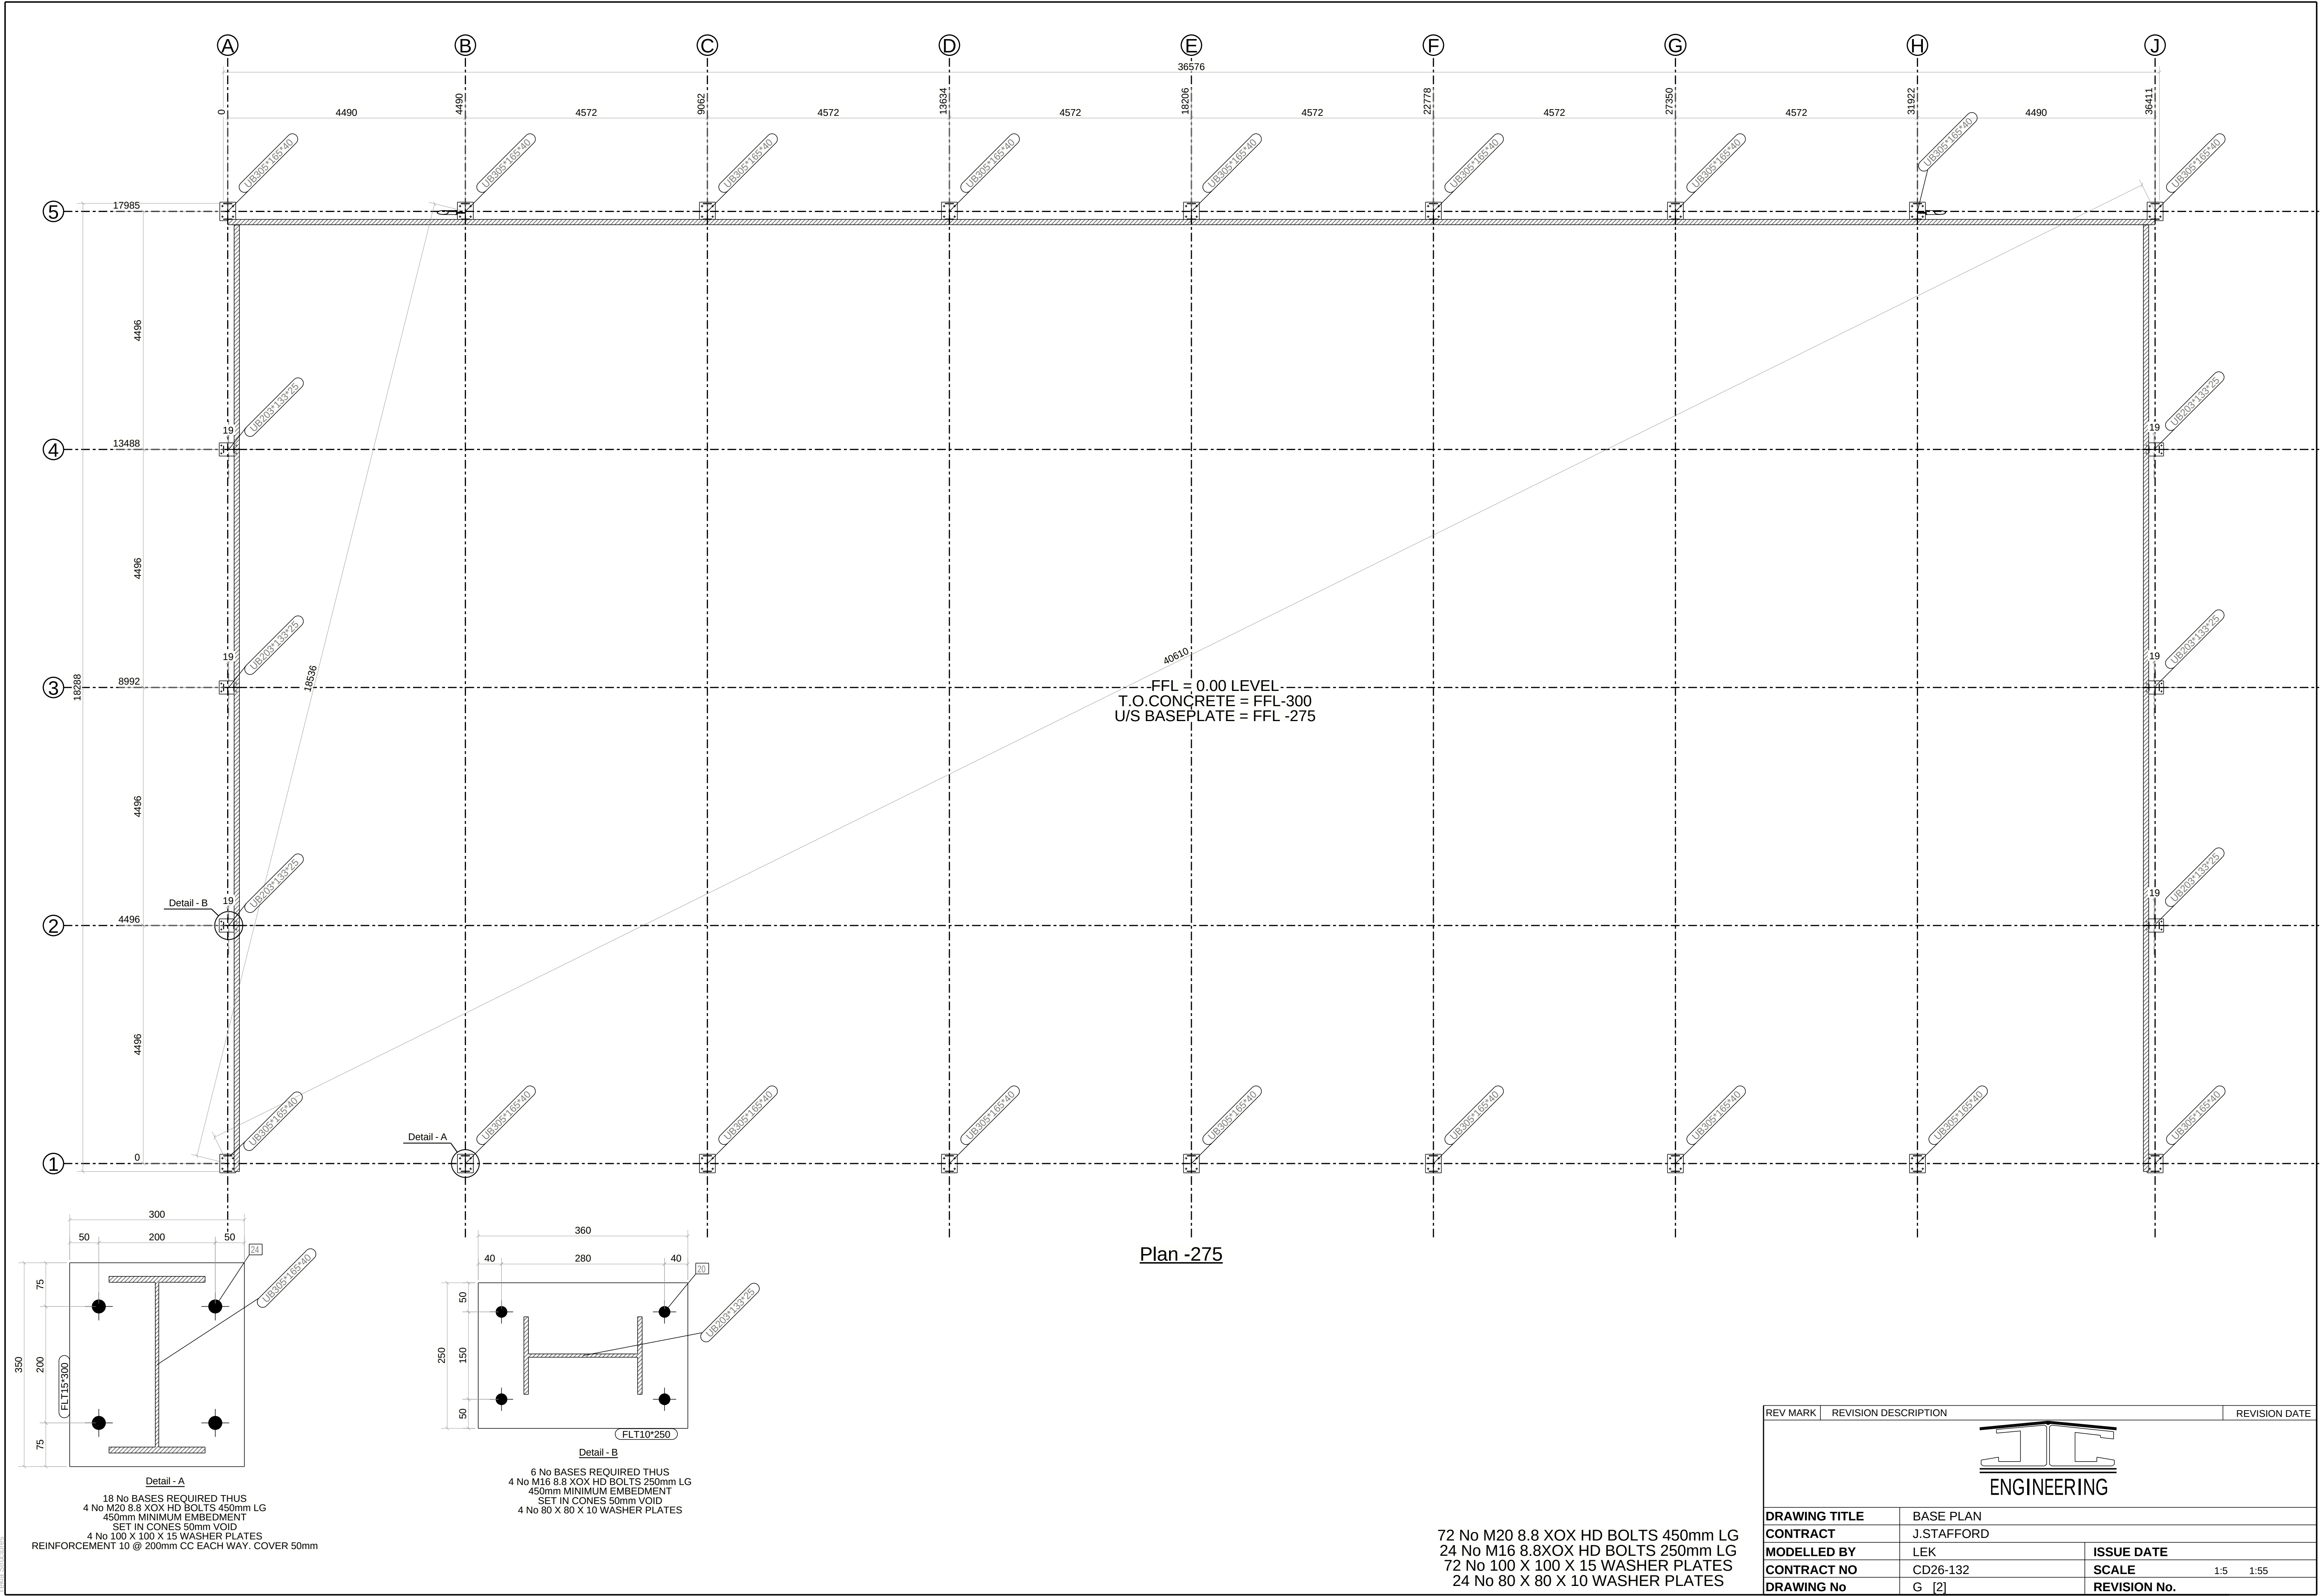


3D


REV MARK		REVISION DESCRIPTION		REVISION DATE	
ENGINEERING					
DRAWING TITLE		PERSPECTIVE			
CONTRACT		J.STAFFORD			
MODELLED BY		LEK		ISSUE DATE	
CONTRACT NO		CD26-132		SCALE 1:55	
DRAWING No		G [1]		REVISION No.	

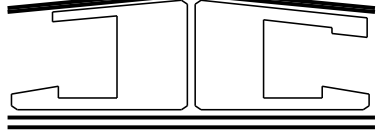

REV MARK	REVISION DESCRIPTION	REVISION DATE
 ENGINEERING		
DRAWING TITLE	BASE PLAN	
CONTRACT	J.STAFFORD	
MODELLED BY	LEK	ISSUE DATE
CONTRACT NO	CD26-132	SCALE 1:5 1:55
DRAWING No	G [2]	REVISION No.

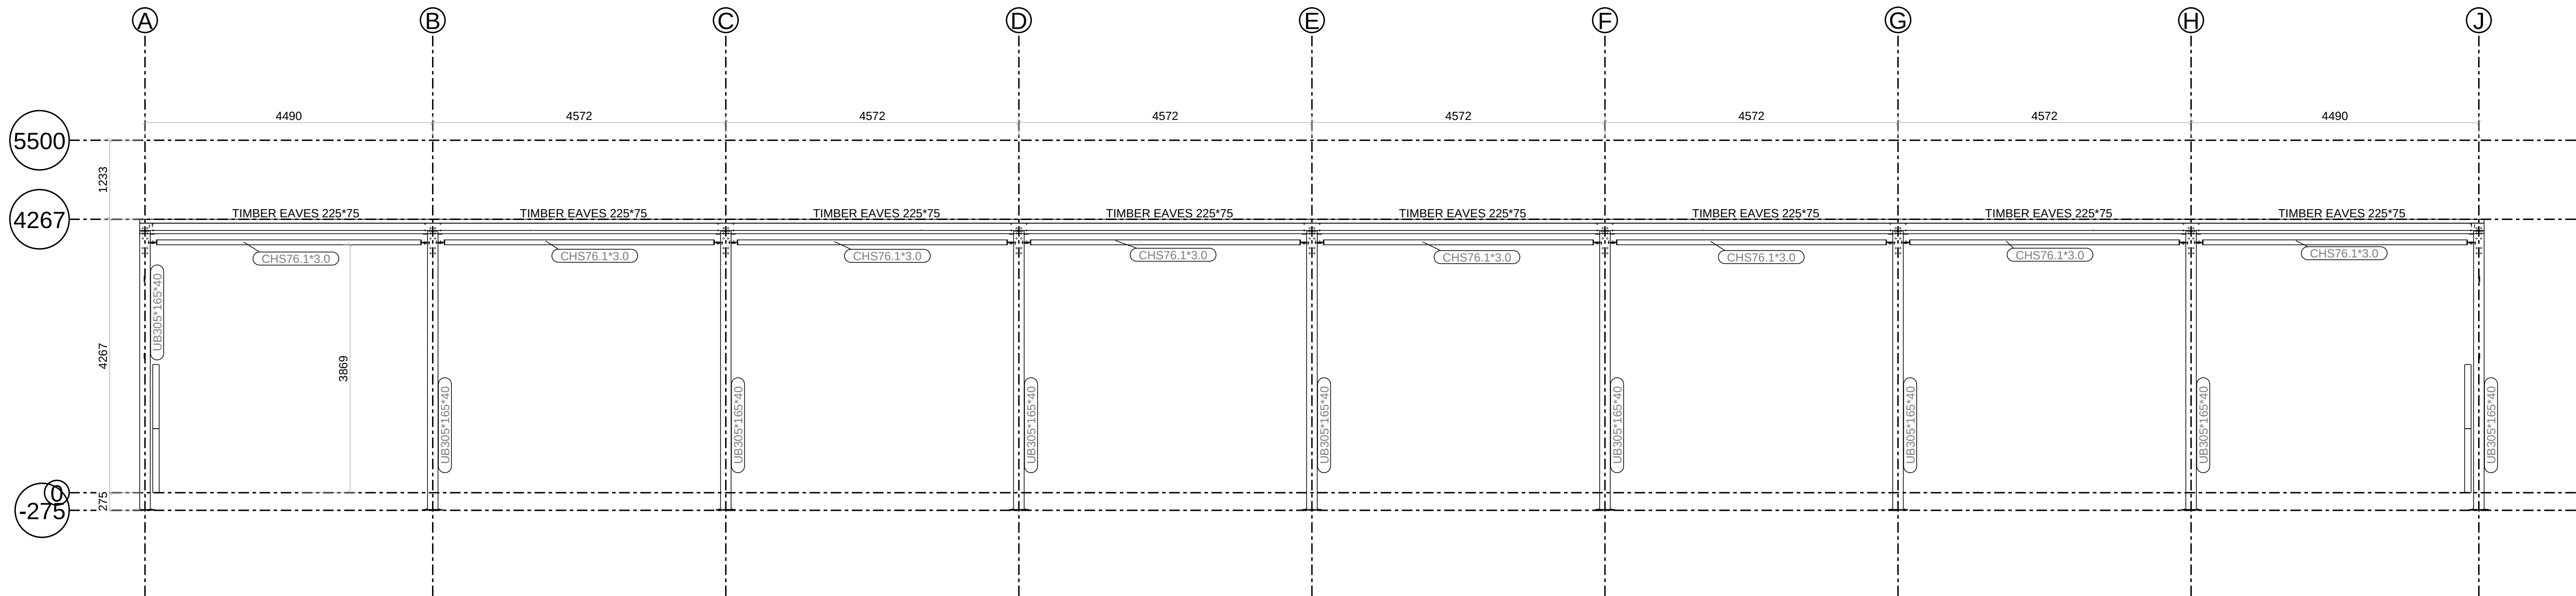


Grid 1

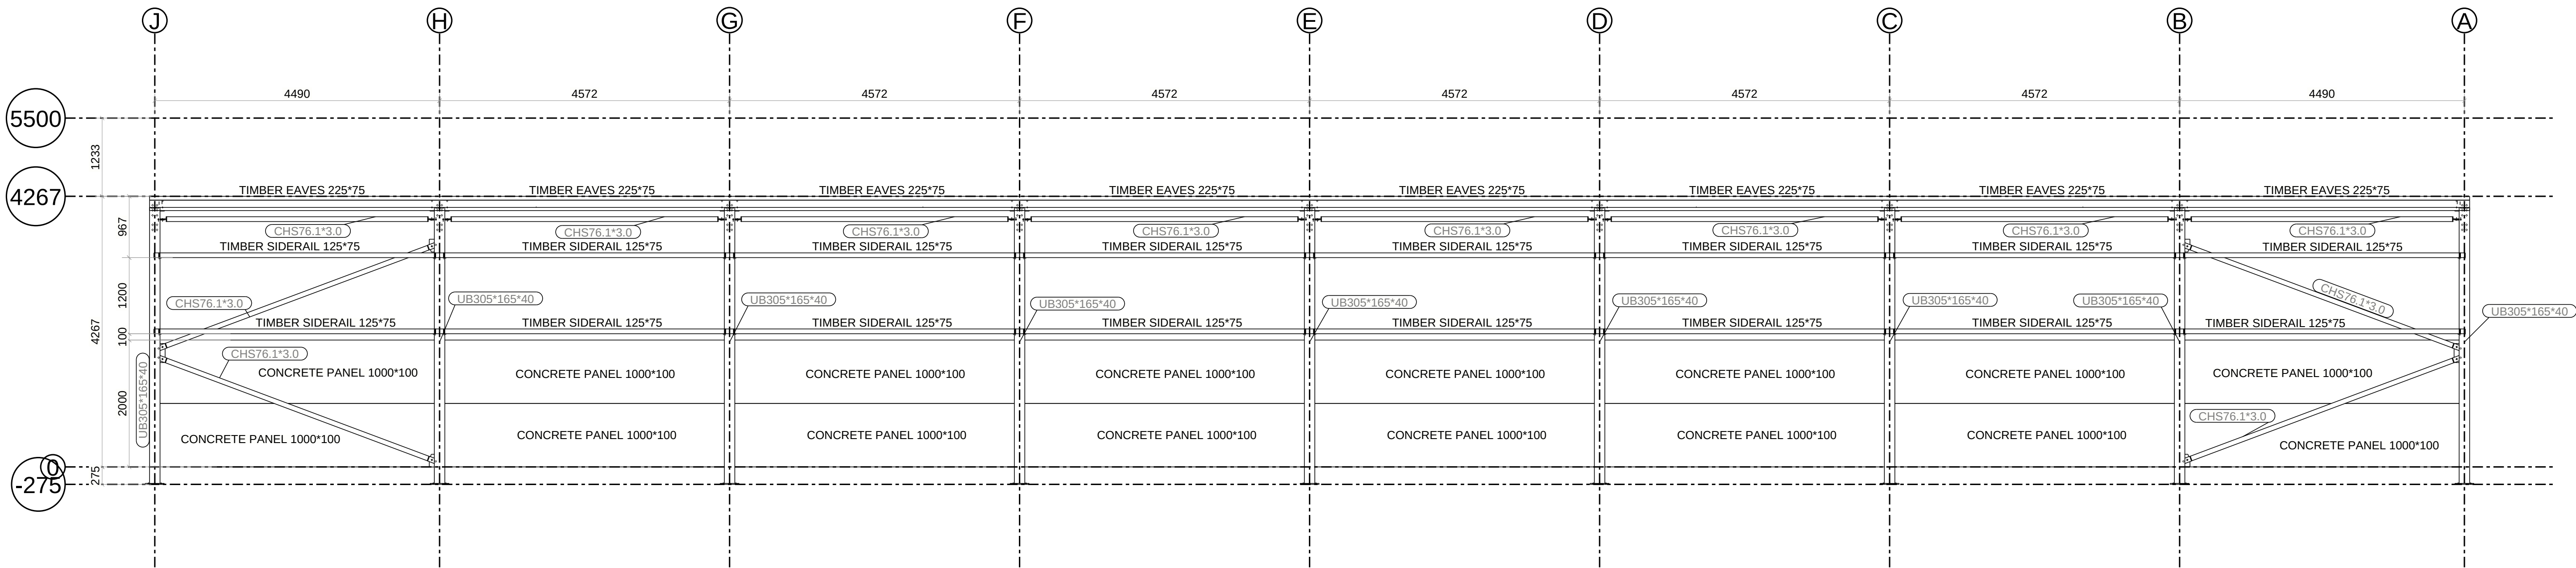



Grid 5 External

REV MARK	REVISION DESCRIPTION	REVISION DATE
ENGINEERING		
DRAWING TITLE	ELEVATION ON GRIDS 1 & 5	
CONTRACT	J.STAFFORD	
MODELLLED BY	LEK	ISSUE DATE
CONTRACT NO	CD26-132	SCALE 1:55
DRAWING No	G [3]	REVISION No.

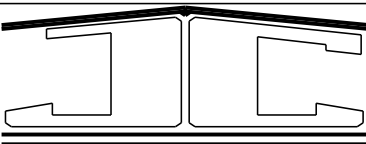


ENGINEERING


DRAWING TITLE	ELEVATION ON GRIDS 1 & 5	
CONTRACT	J.STAFFORD	
MODELLLED BY	LEK	ISSUE DATE
CONTRACT NO	CD26-132	SCALE 1:55
DRAWING No	G [3]	REVISION No.

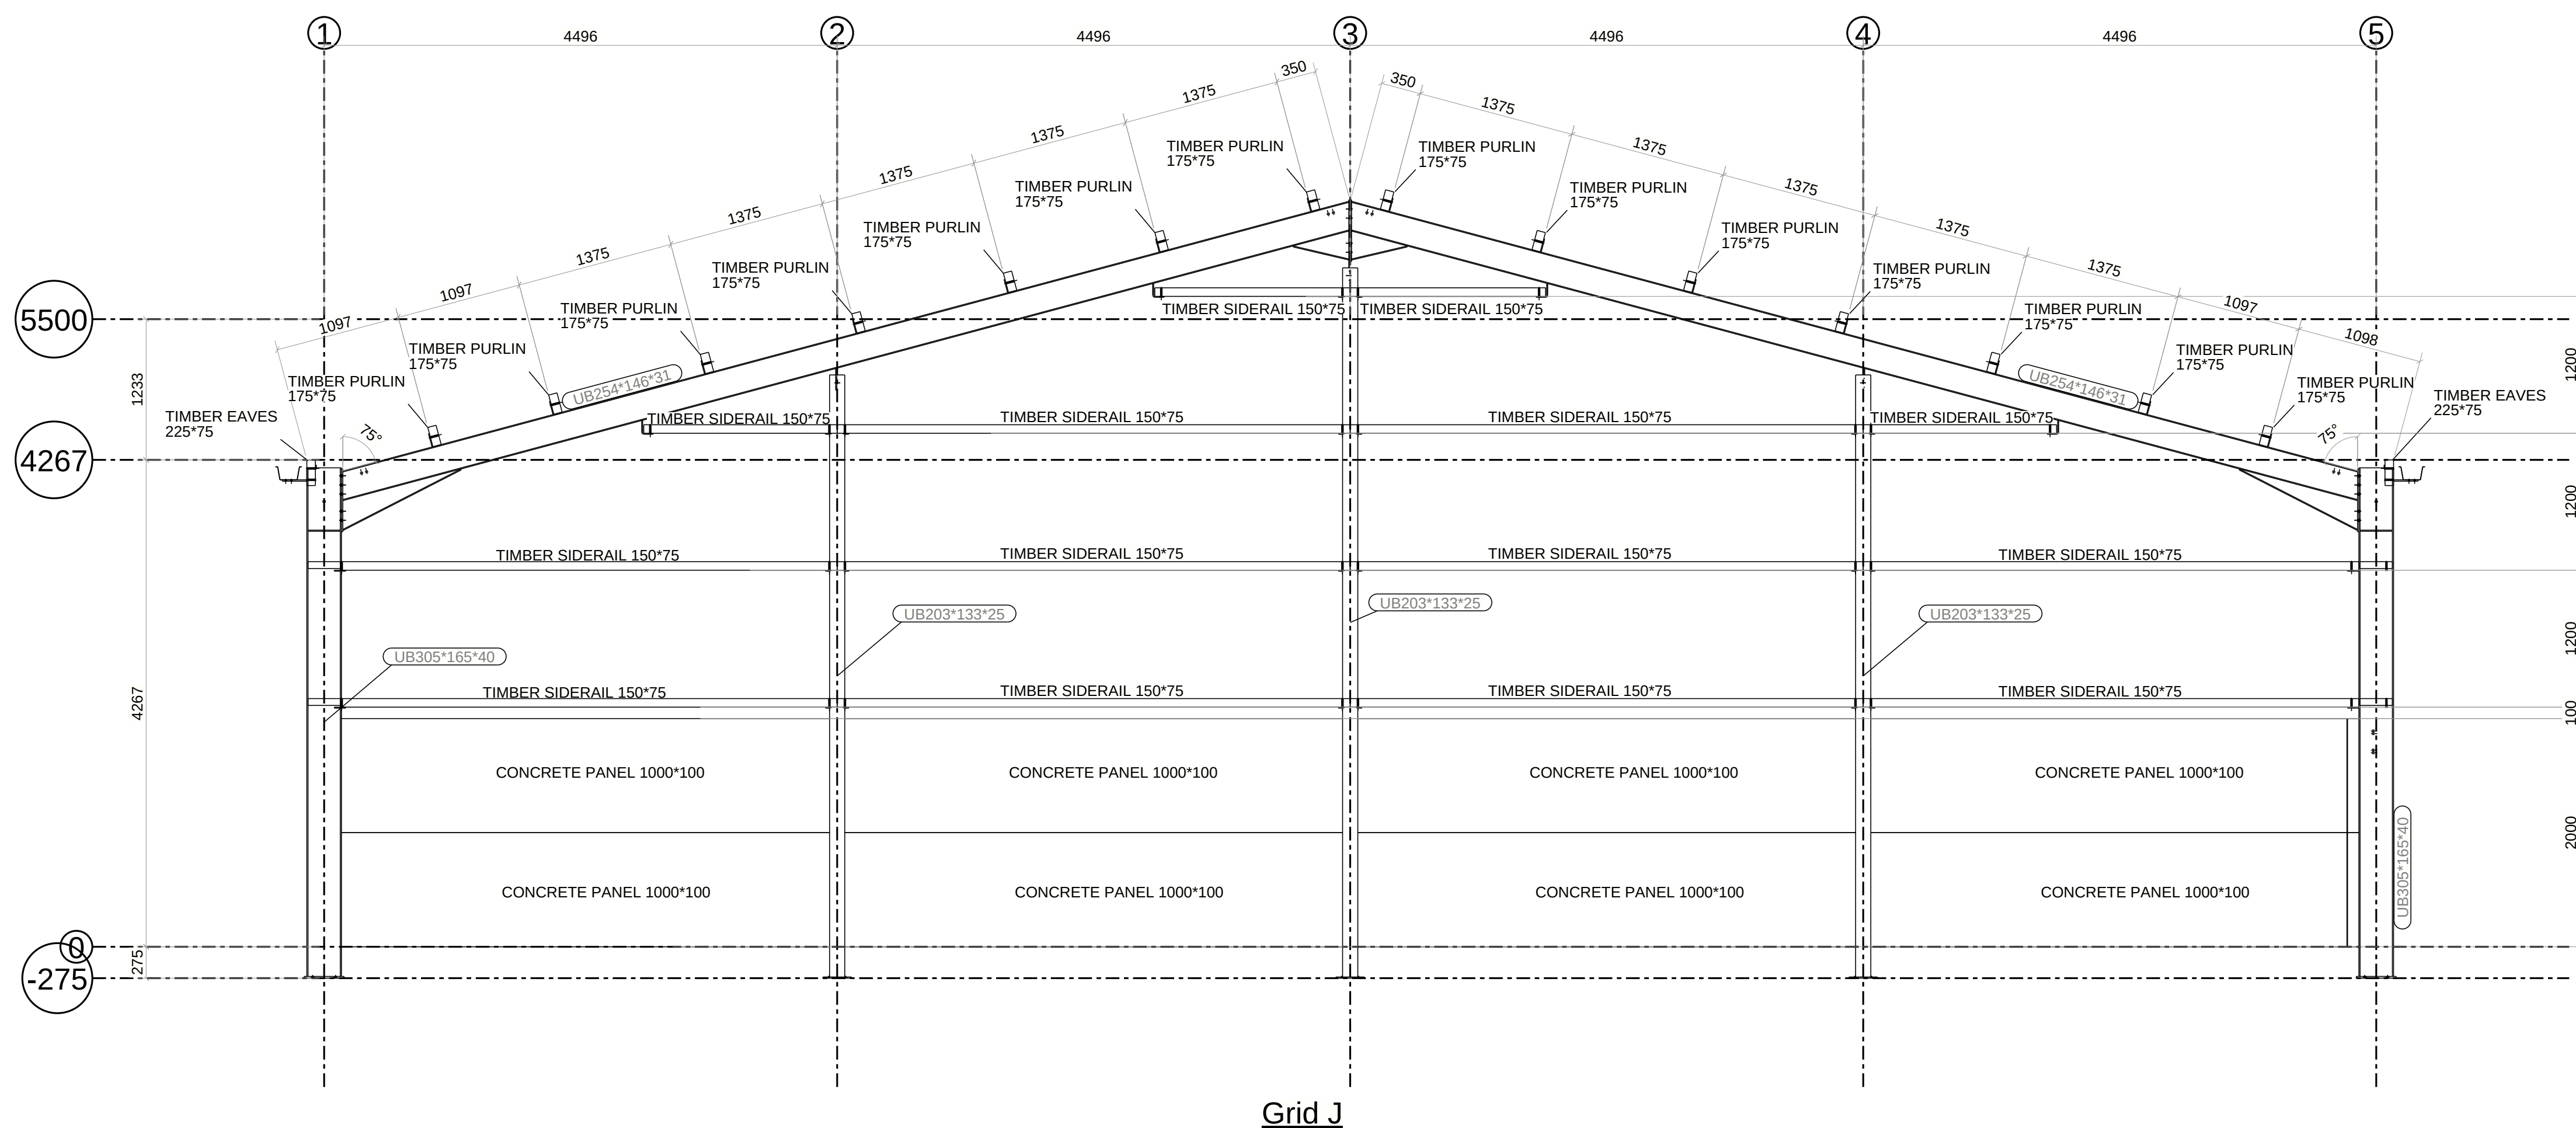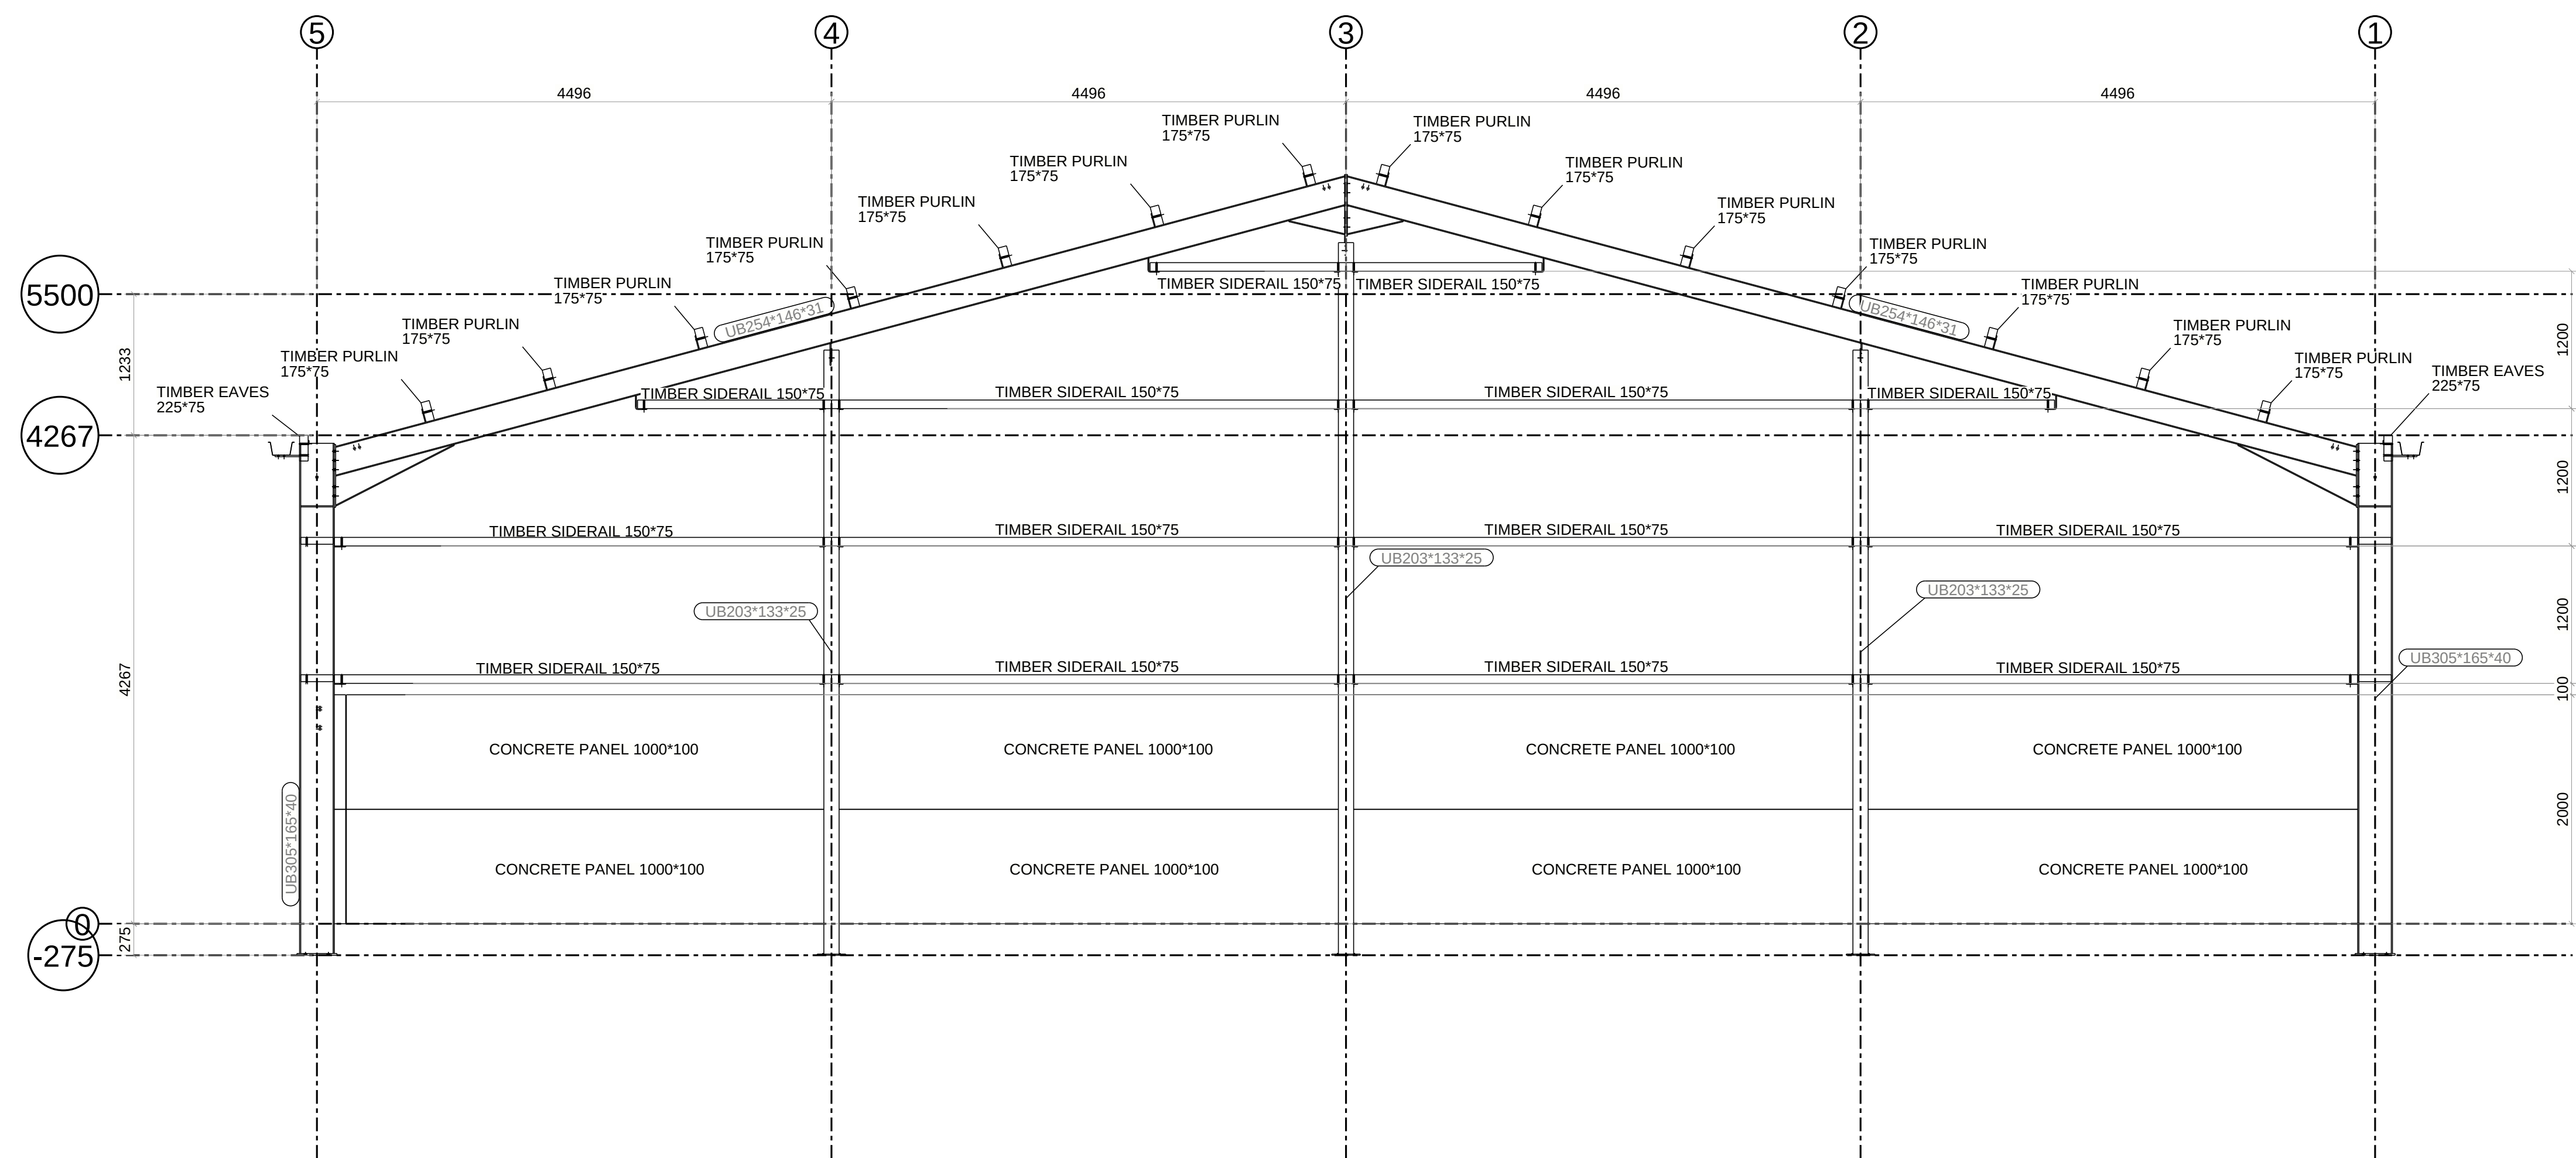

REV MARK	REVISION DESCRIPTION	REVISION DATE
		
DRAWING TITLE	SECTION THROUGH GRIDS A & J	
CONTRACT	J.STAFFORD	
MODELLED BY	LEK	ISSUE DATE
CONTRACT NO	CD26-132	SCALE 1:40
DRAWING No	G [4]	REVISION No.

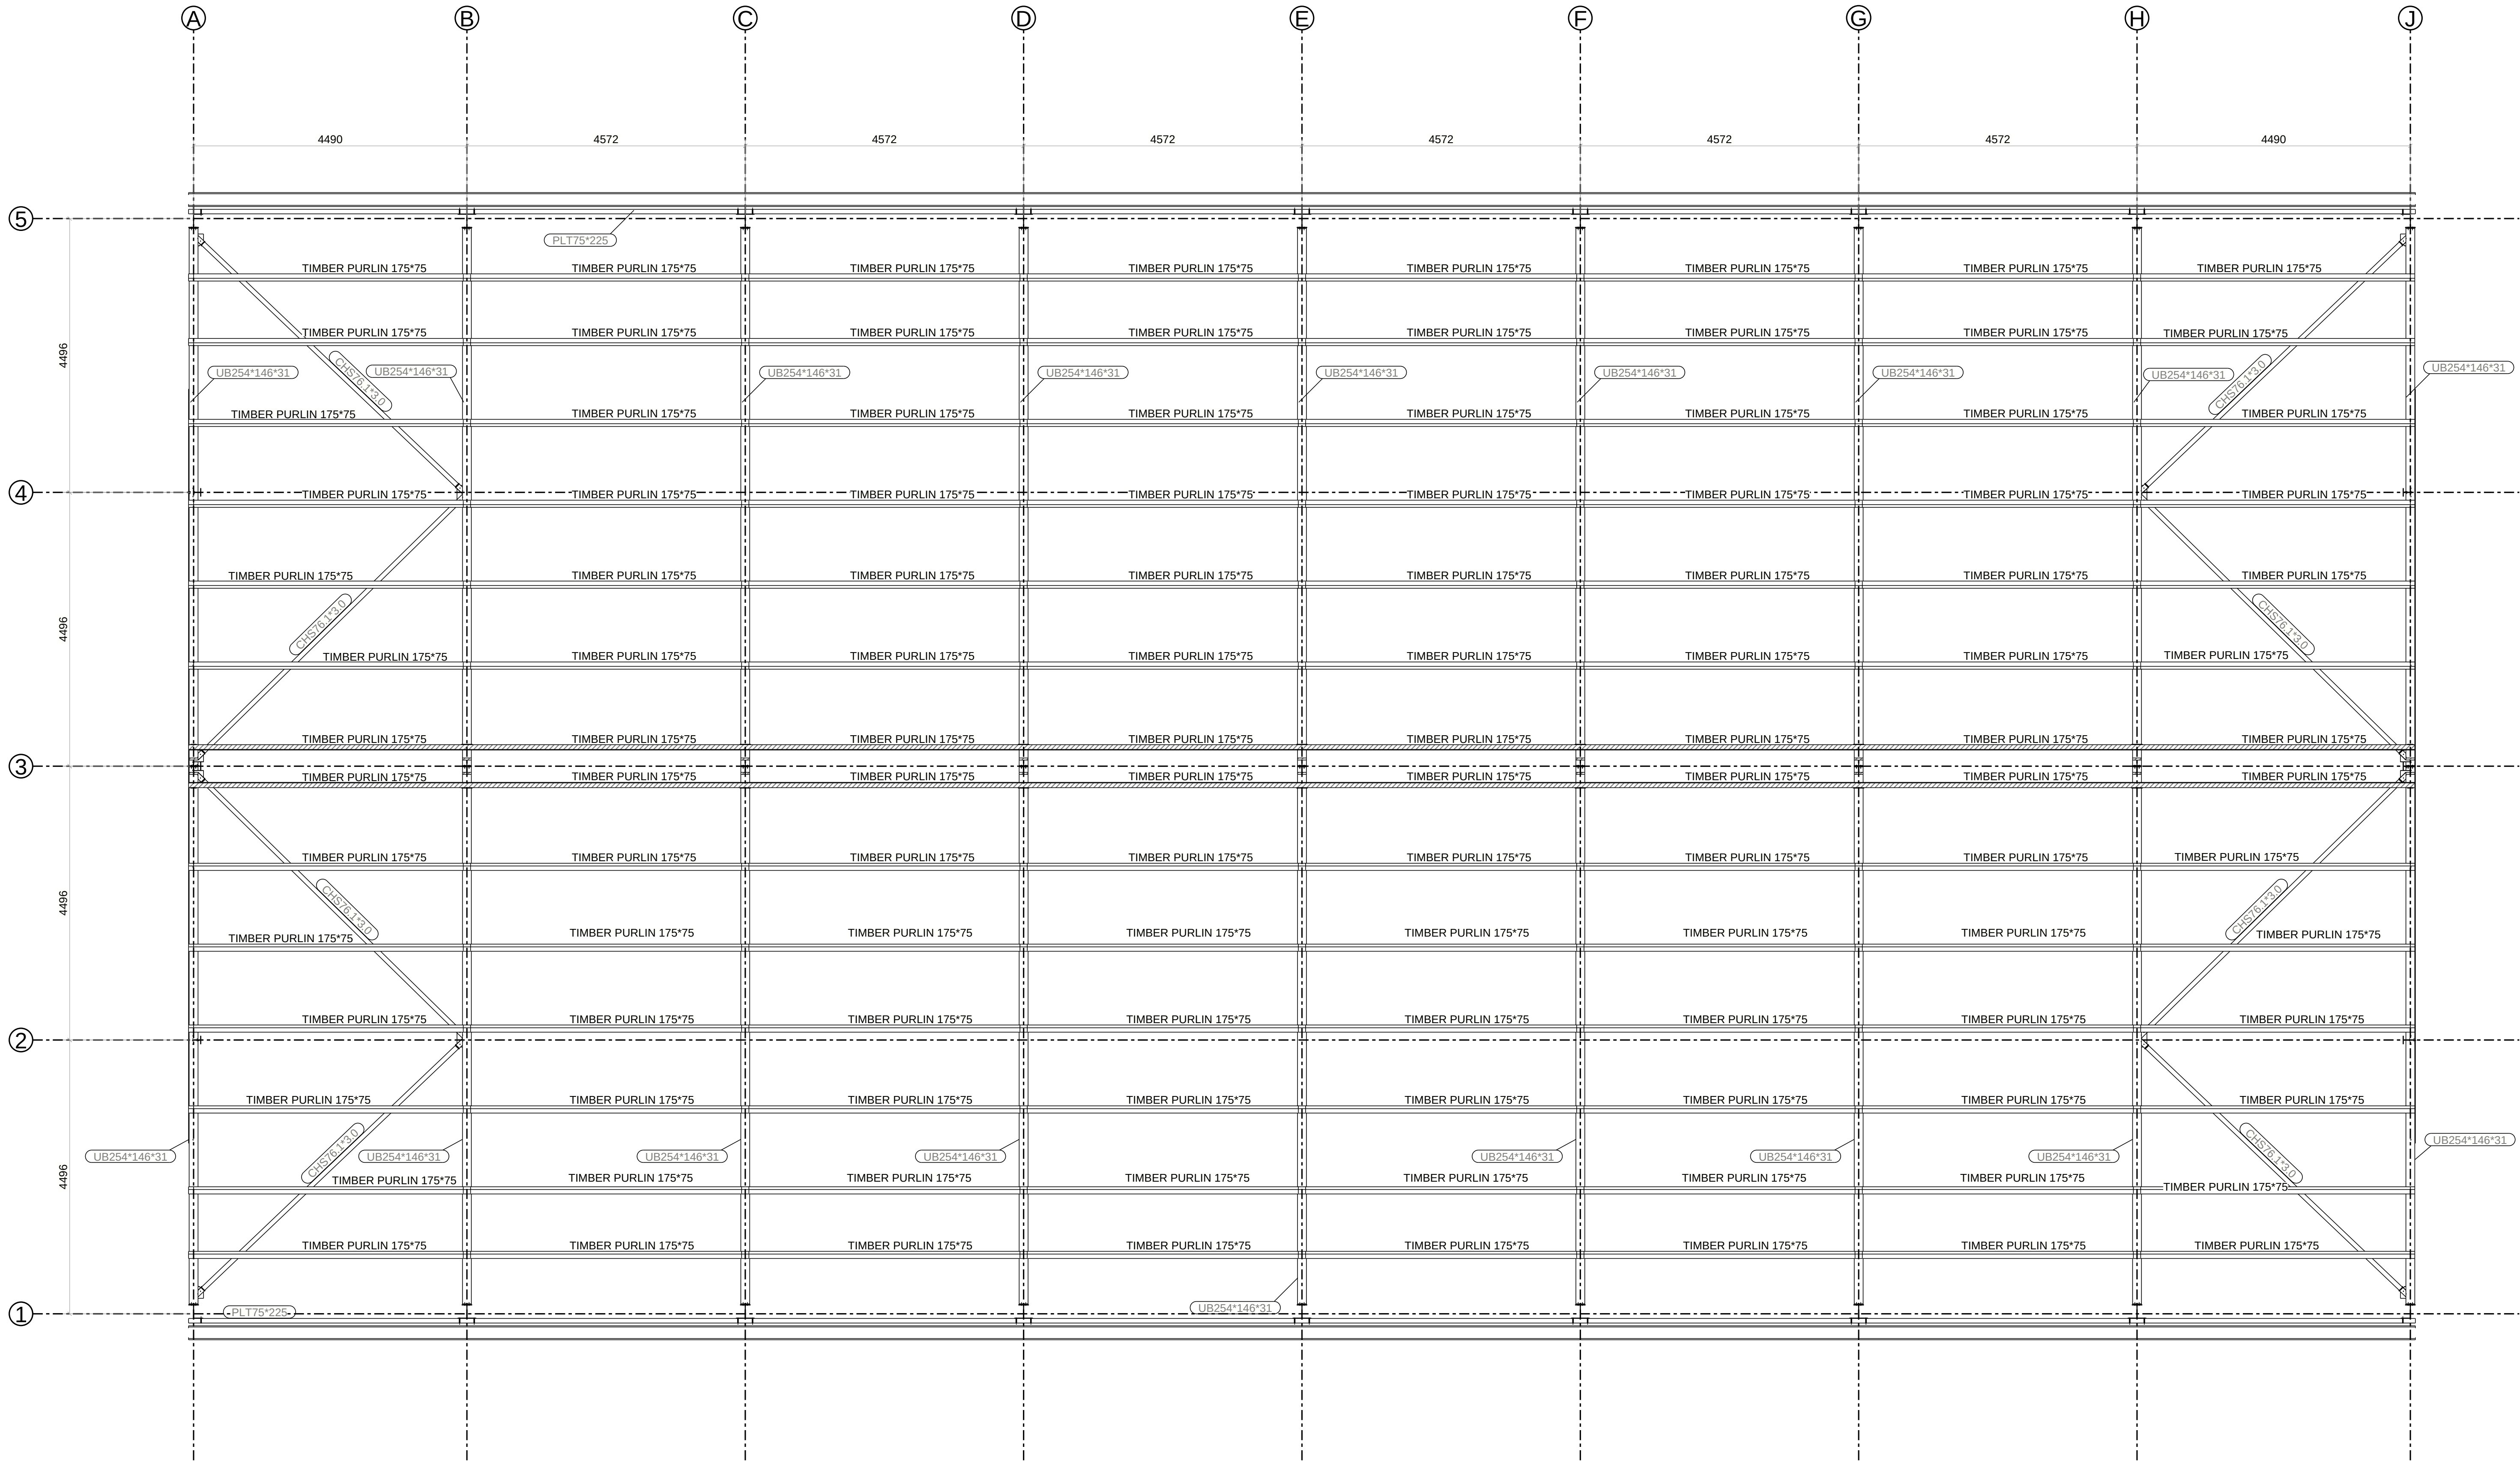

Plan 5500

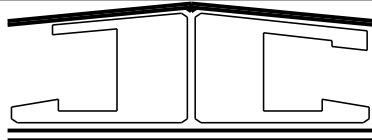REV MARK	REVISION DESCRIPTION	REVISION DATE
 ENGINEERING		
DRAWING TITLE	ROOF PLAN	
CONTRACT	J.STAFFORD	
MODELLED BY	LEK	ISSUE DATE
CONTRACT NO	CD26-132	SCALE 1:55
DRAWING No	G [5]	REVISION No.