




ORIGINAL EXISTING FRONT ELEVATION

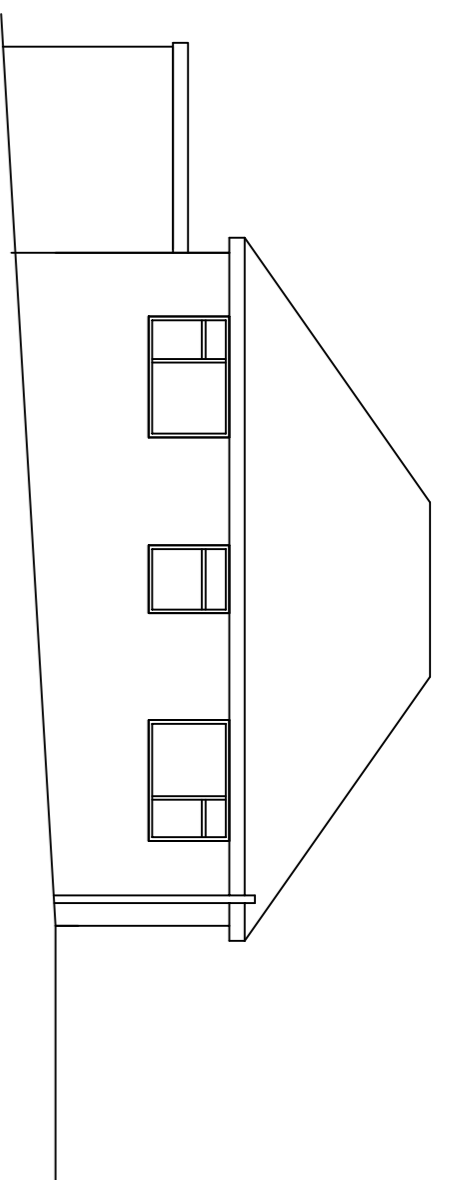


ORIGINAL EXISTING REAR ELEVATION

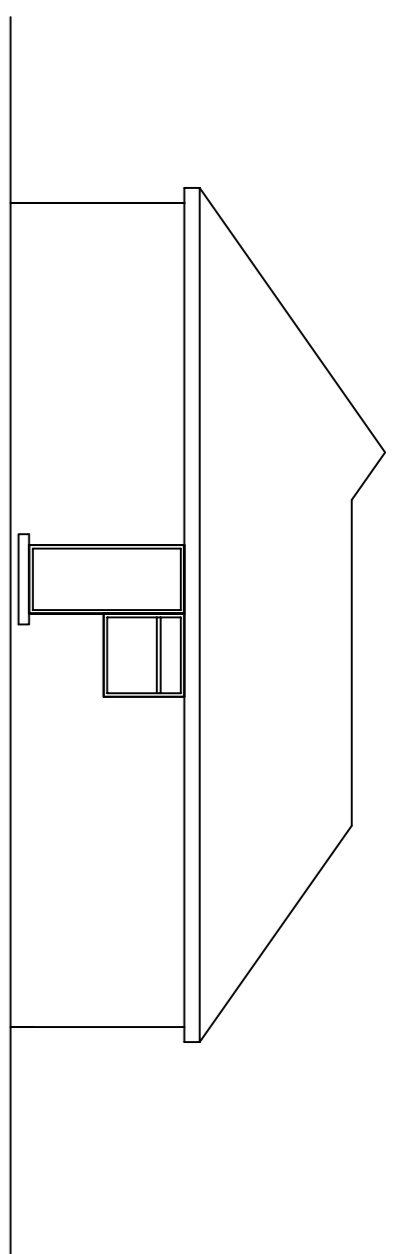


ORIGINAL EXISTING SIDE ELEVATION

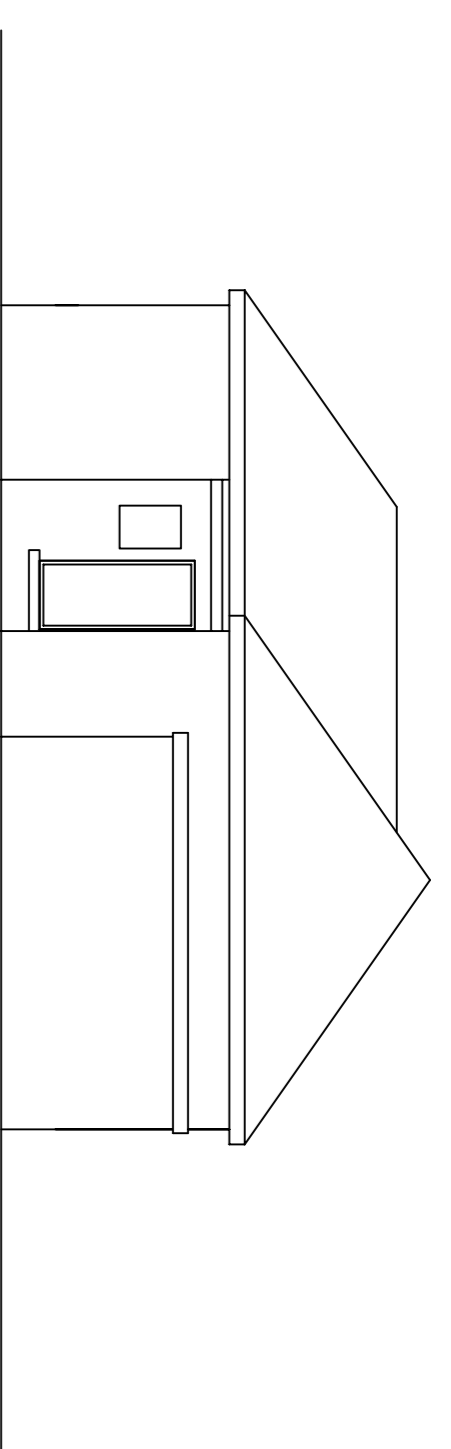


ORIGINAL EXISTING SIDE ELEVATION

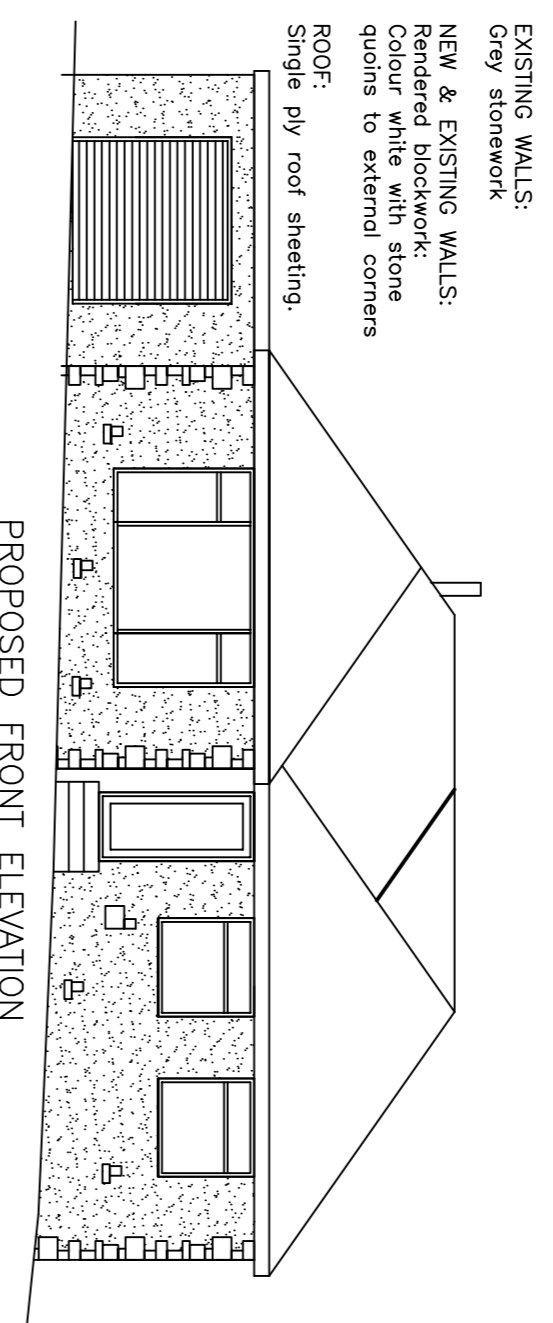


PROPOSED FRONT ELEVATION

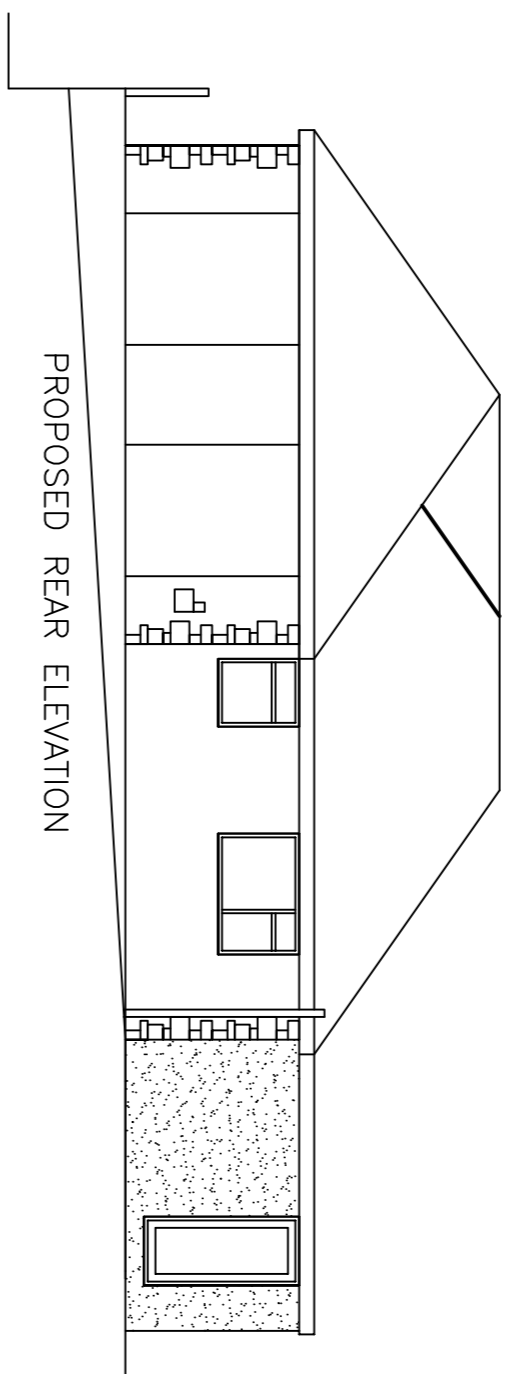

PROPOSED REAR ELEVATION

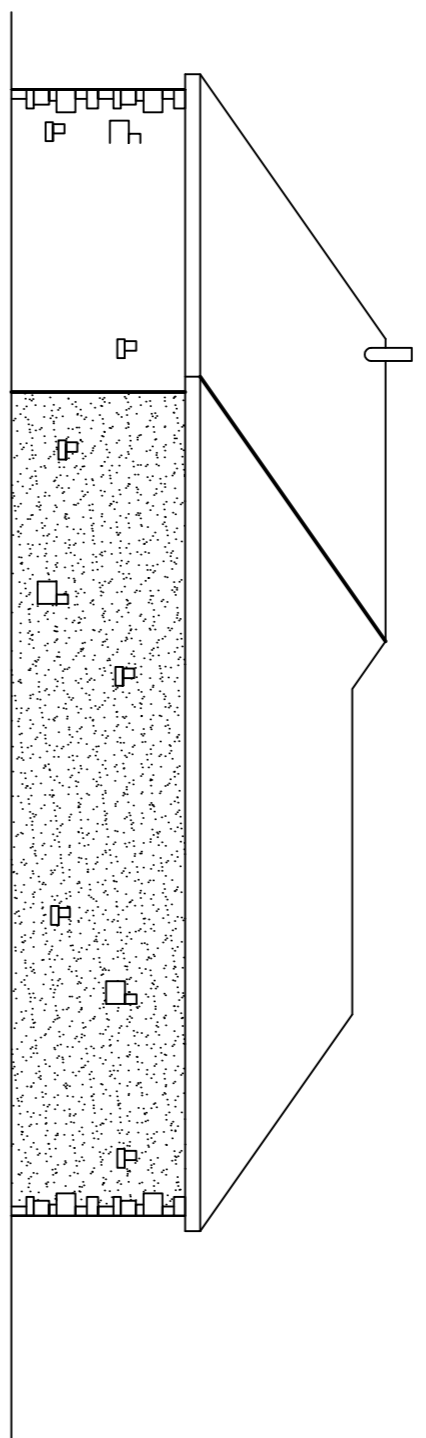

PROPOSED SIDE ELEVATION

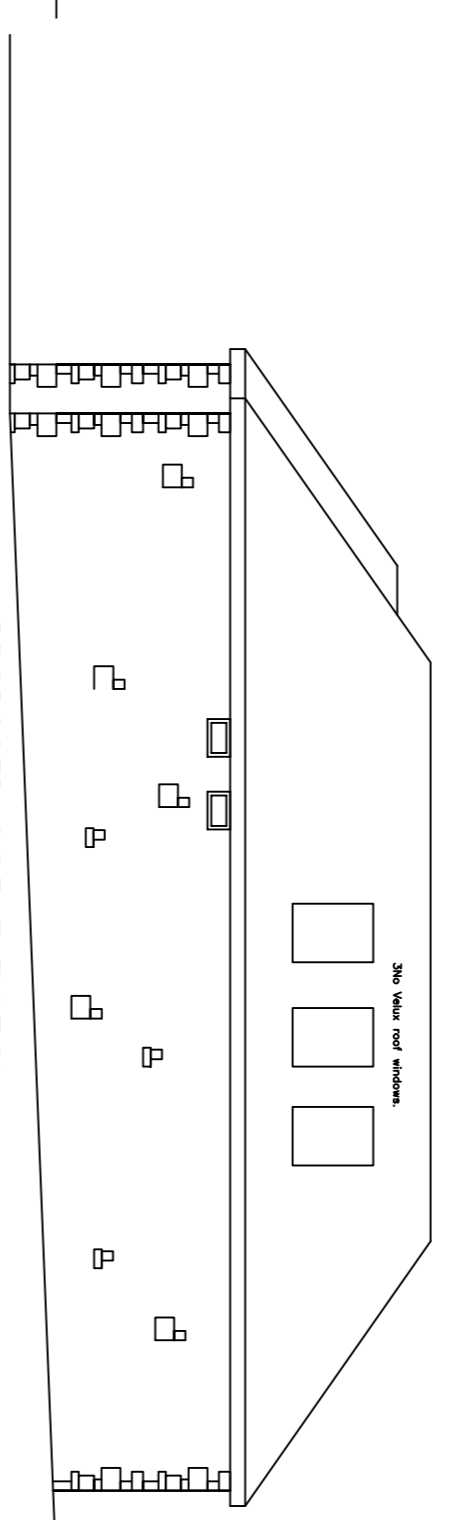


PROPOSED SIDE ELEVATION


EXISTING WALLS:  
Grey stonework

NEW & EXISTING WALLS:  
Rendered blockwork:  
Colour white with stone  
quoins to external corners


ROOF:  
Single ply roof sheeting.

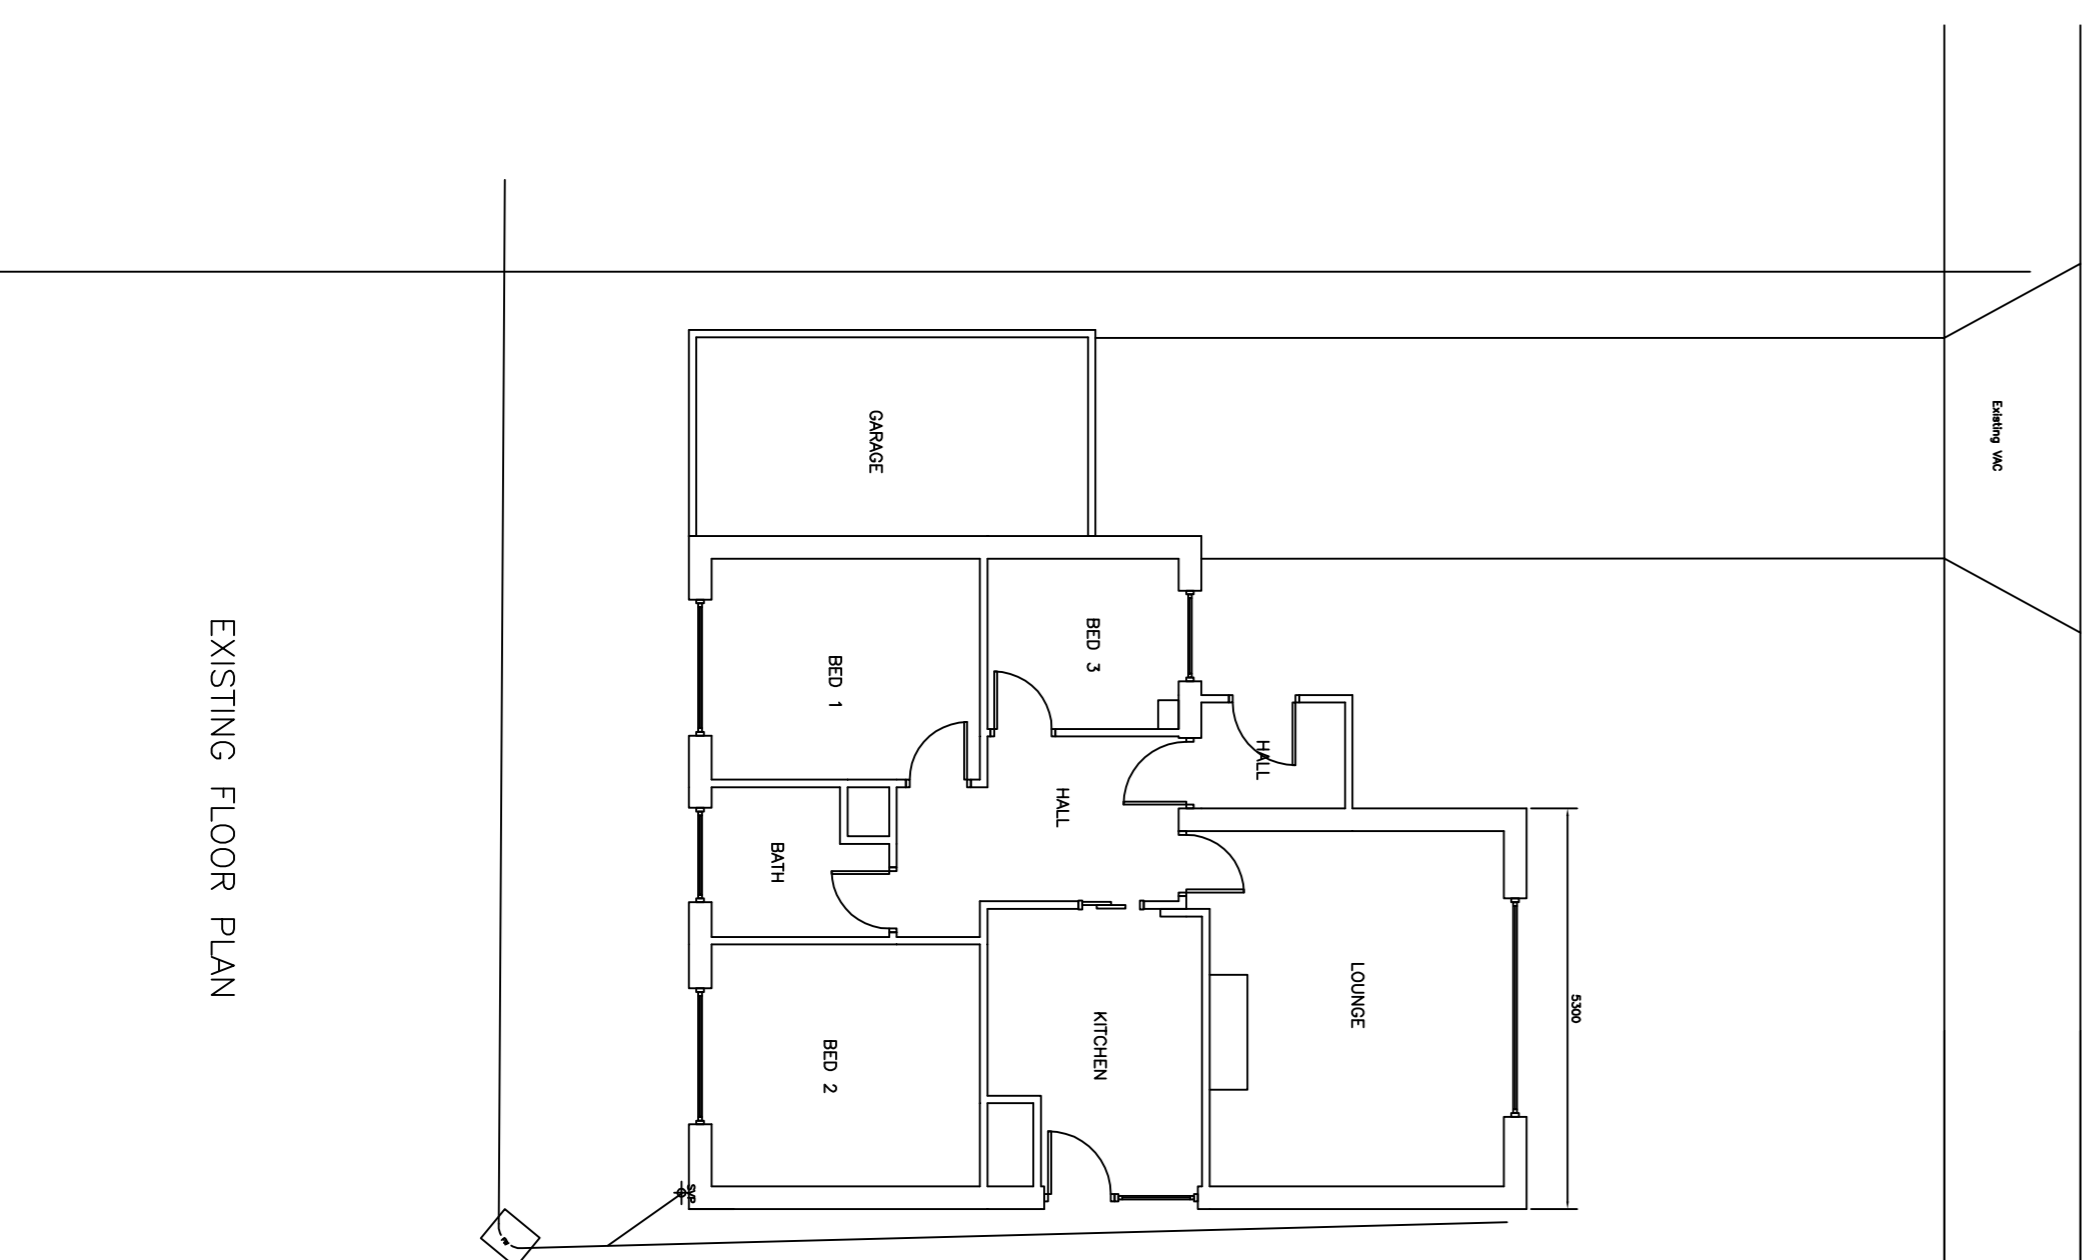

EXISTING FLOOR PLAN

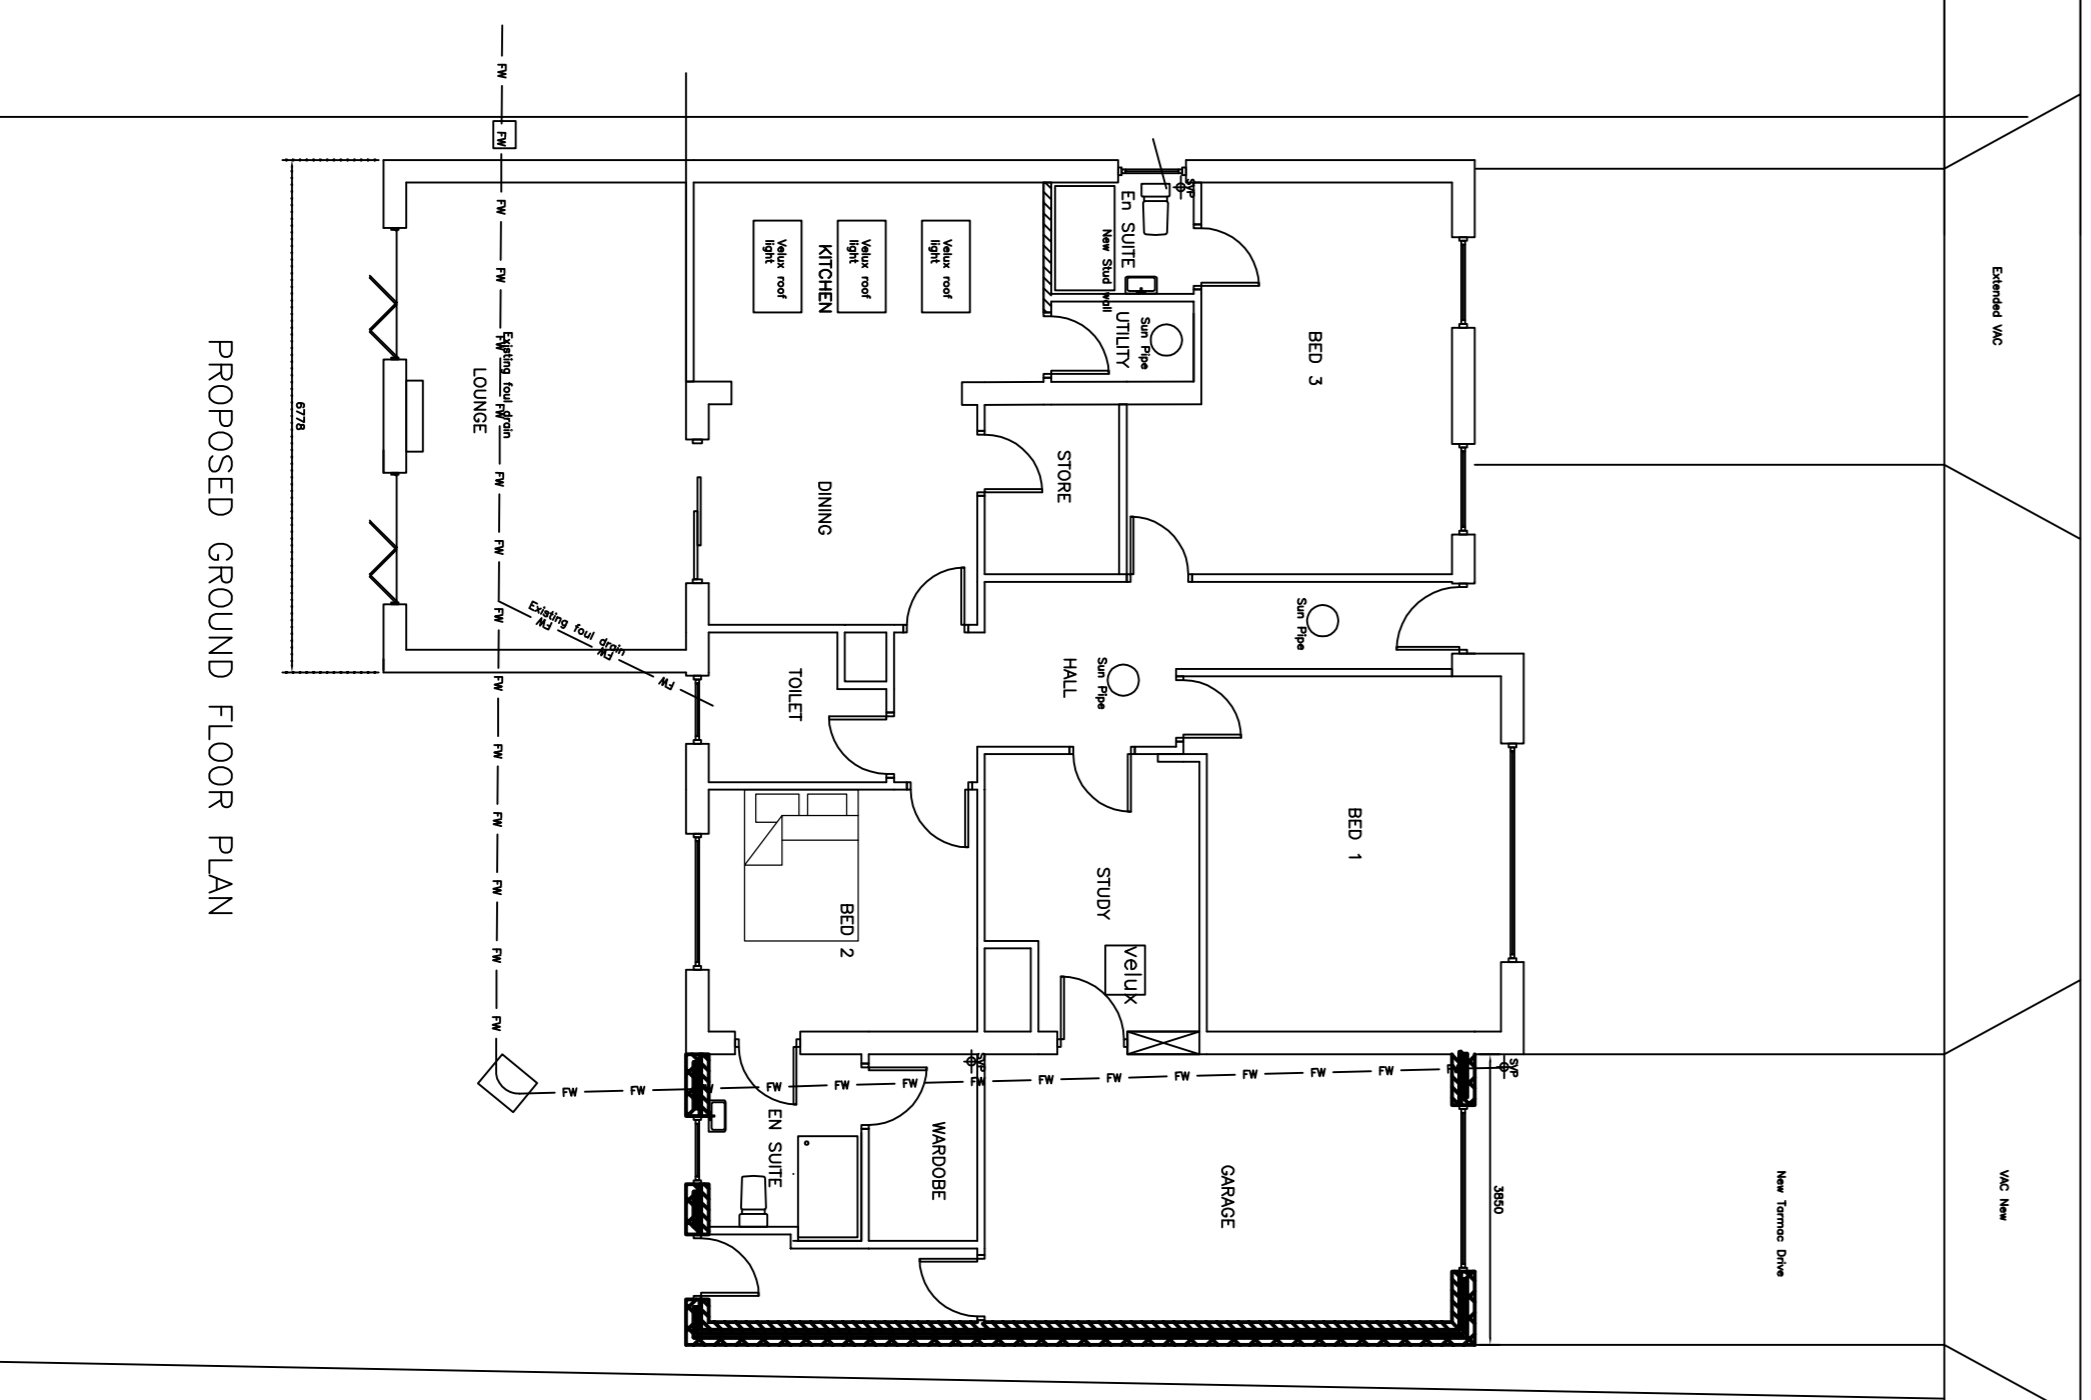

PROPOSED GROUND FLOOR PLAN

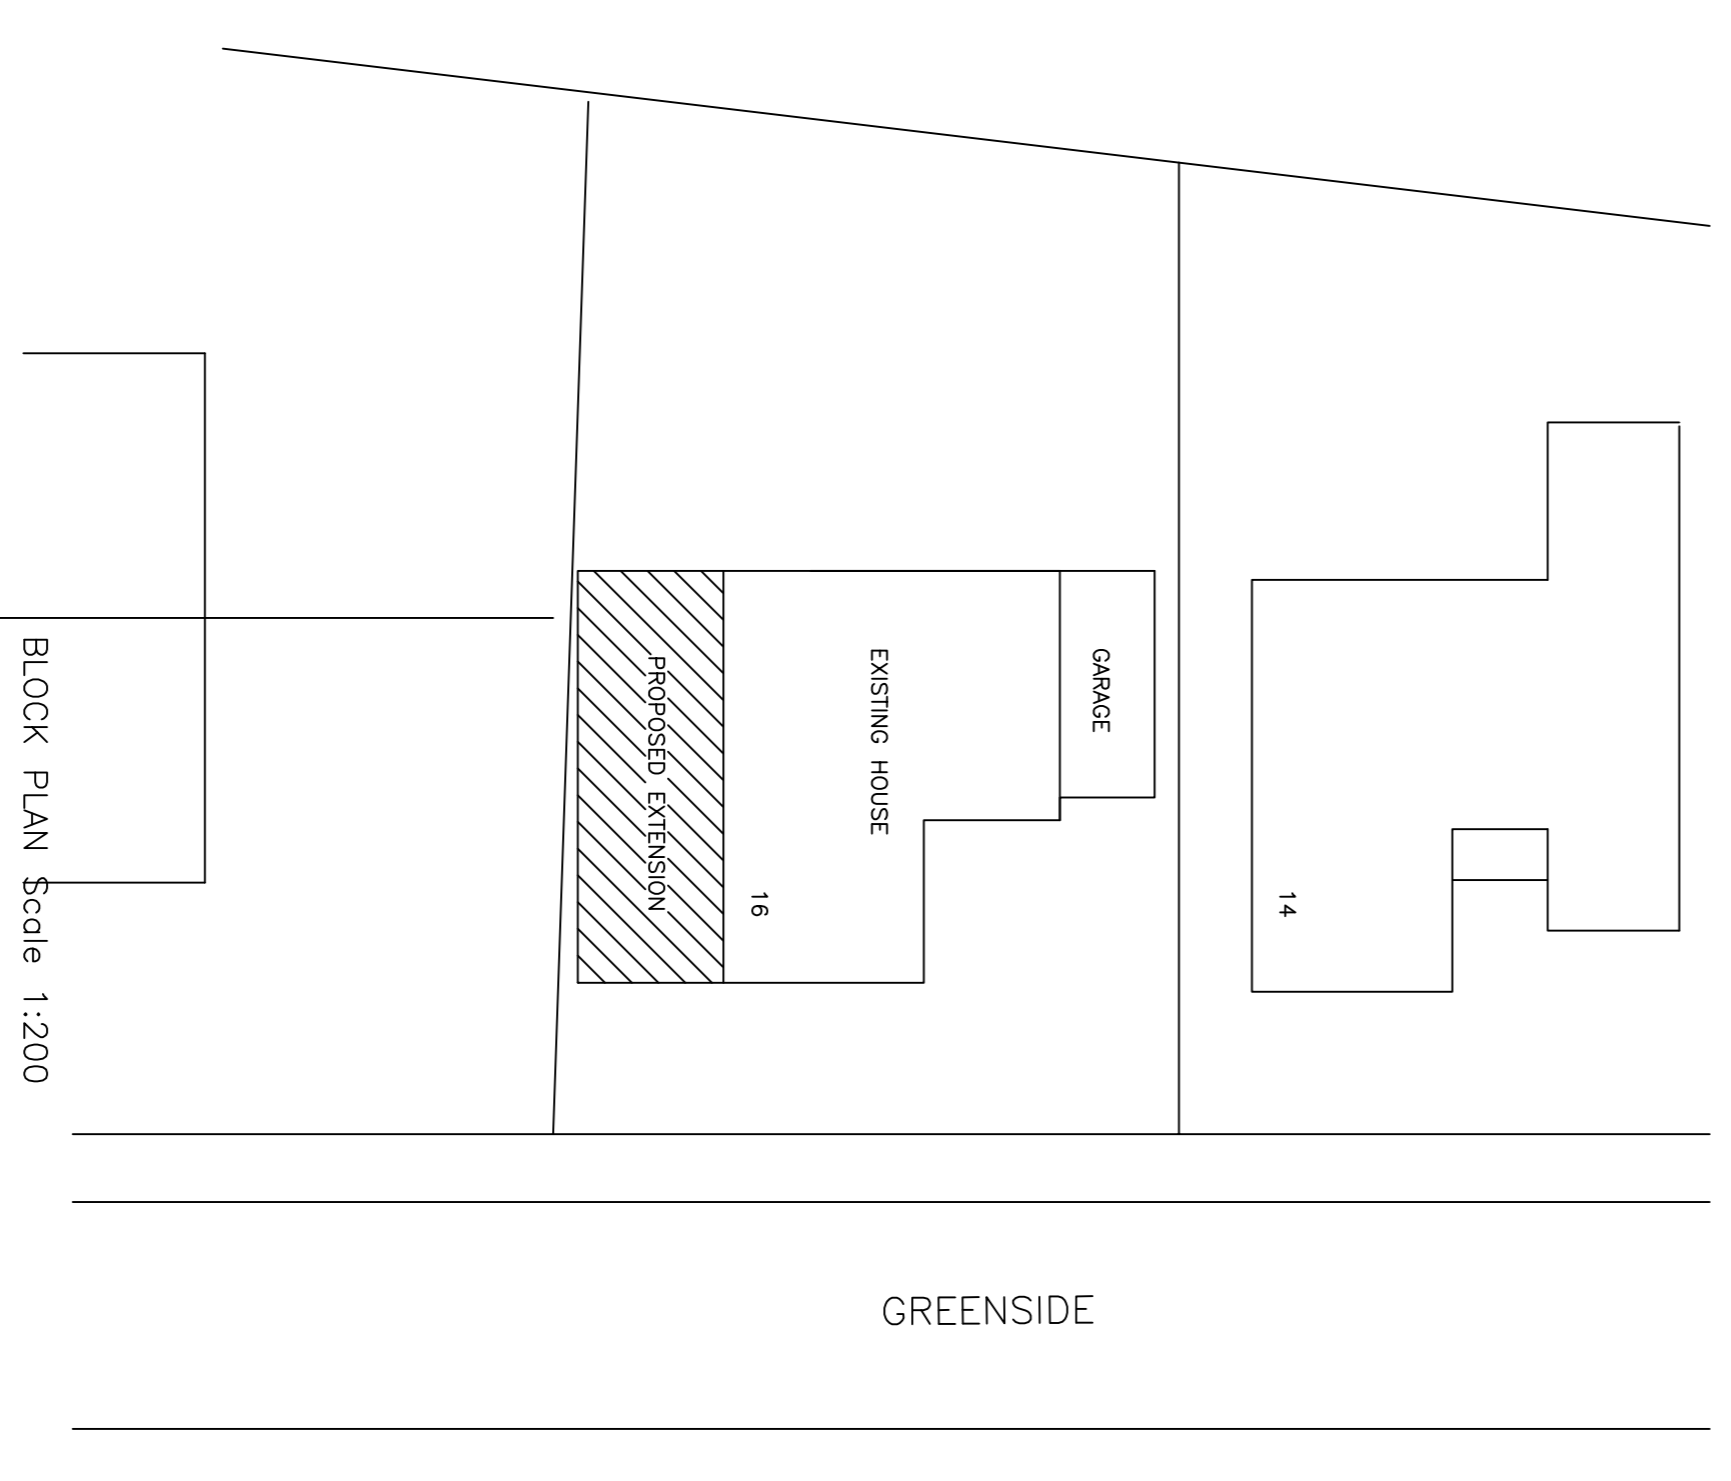

BLOCK PLAN Scale 1:200

Mr & Mrs C Smith

PROPOSED SIDE EXTENSION  
16 GREENSIDE  
HOLDAWSWANE