





WEST ELEVATION



SOUTH ELEVATION

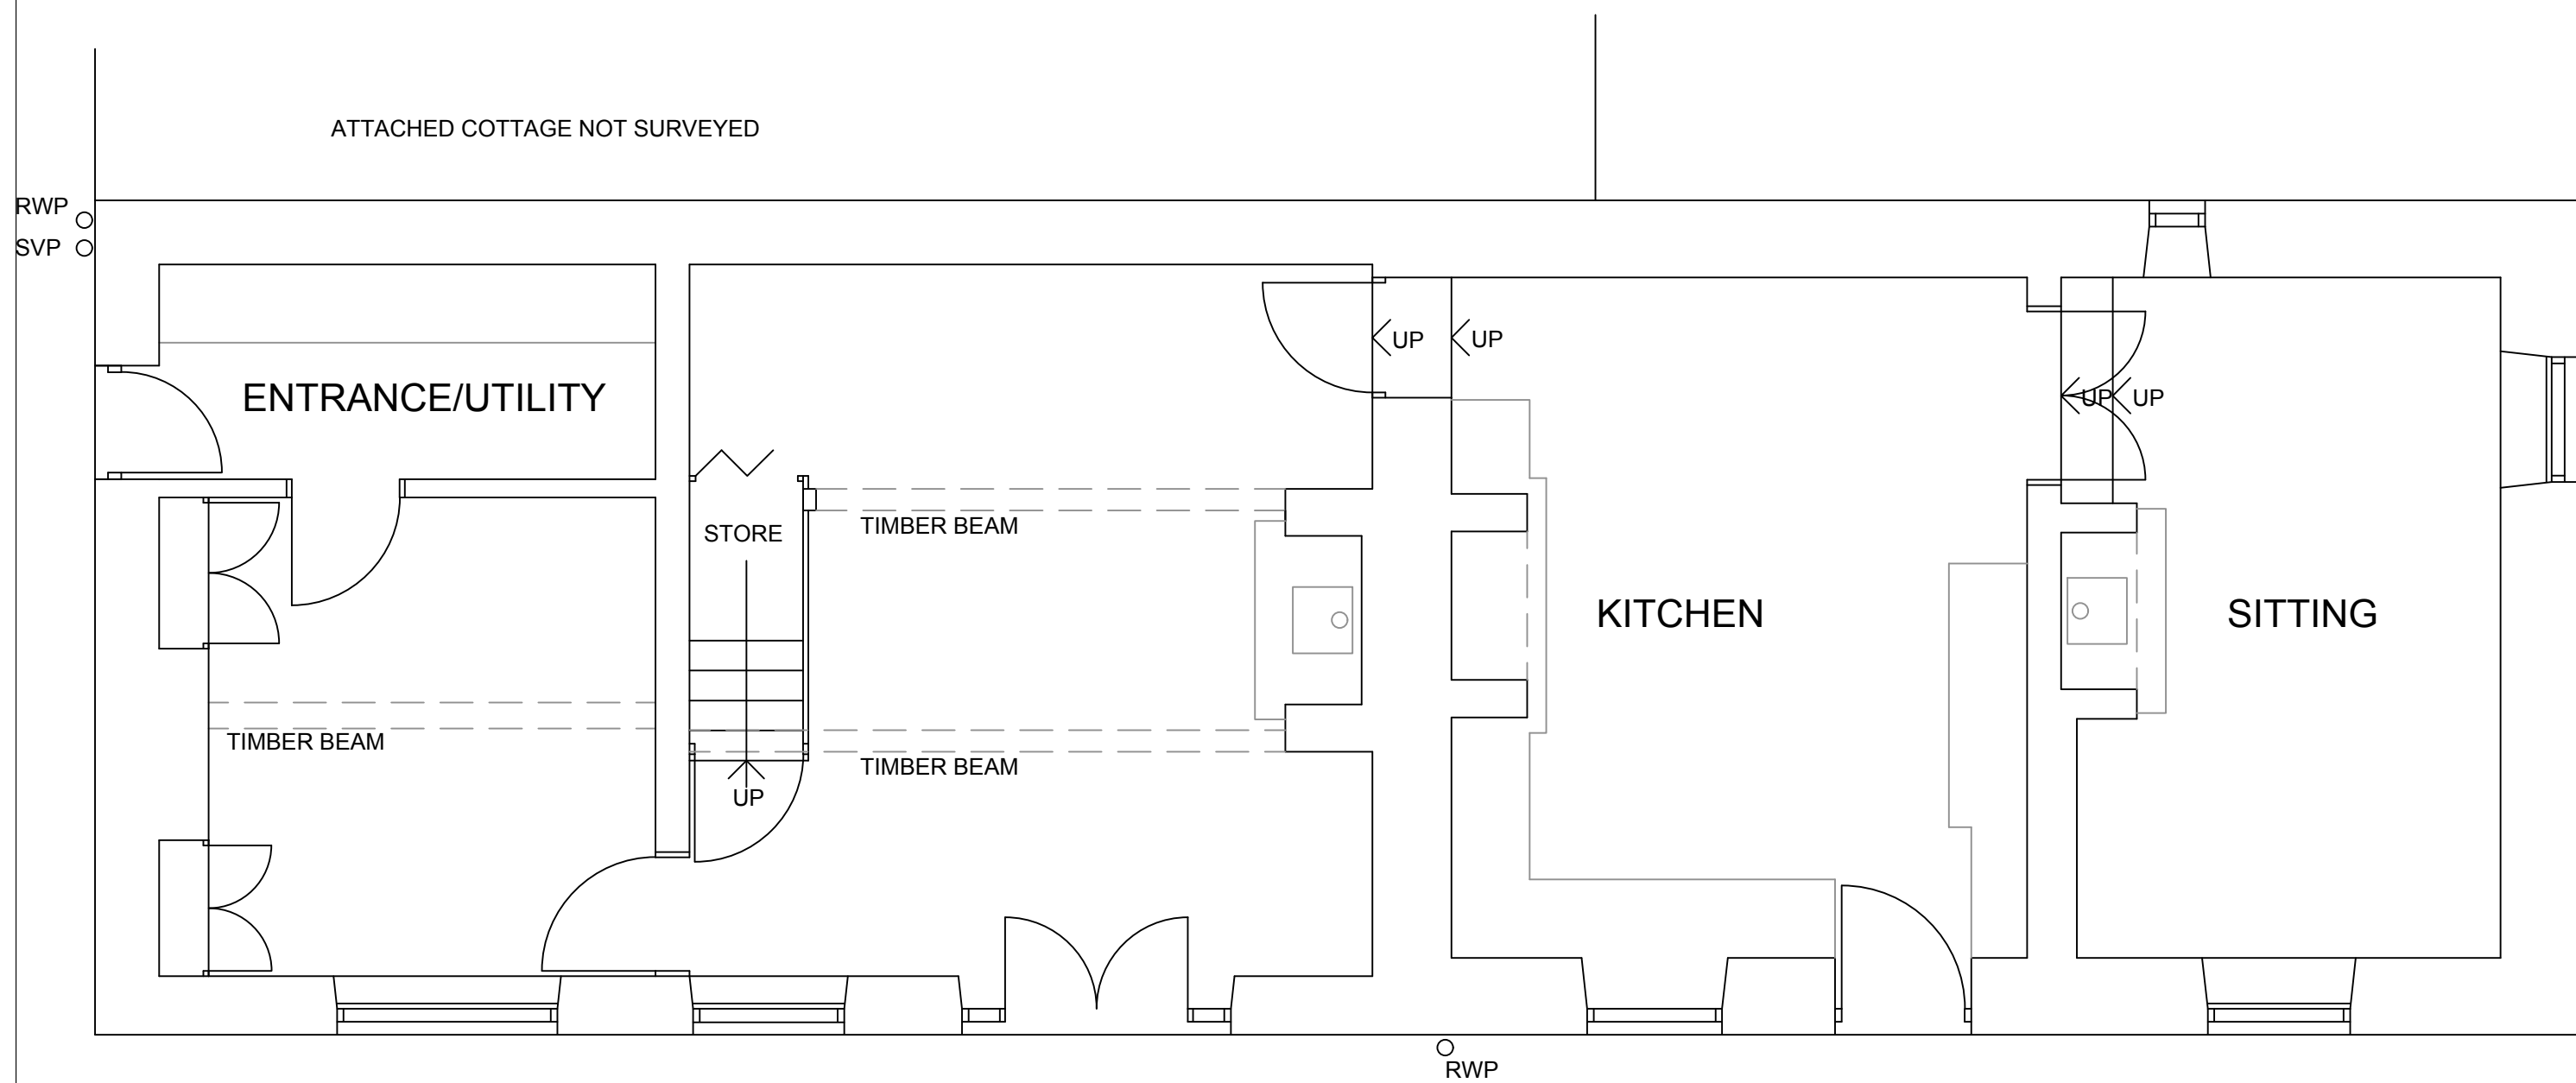



GROUND FLOOR PLAN

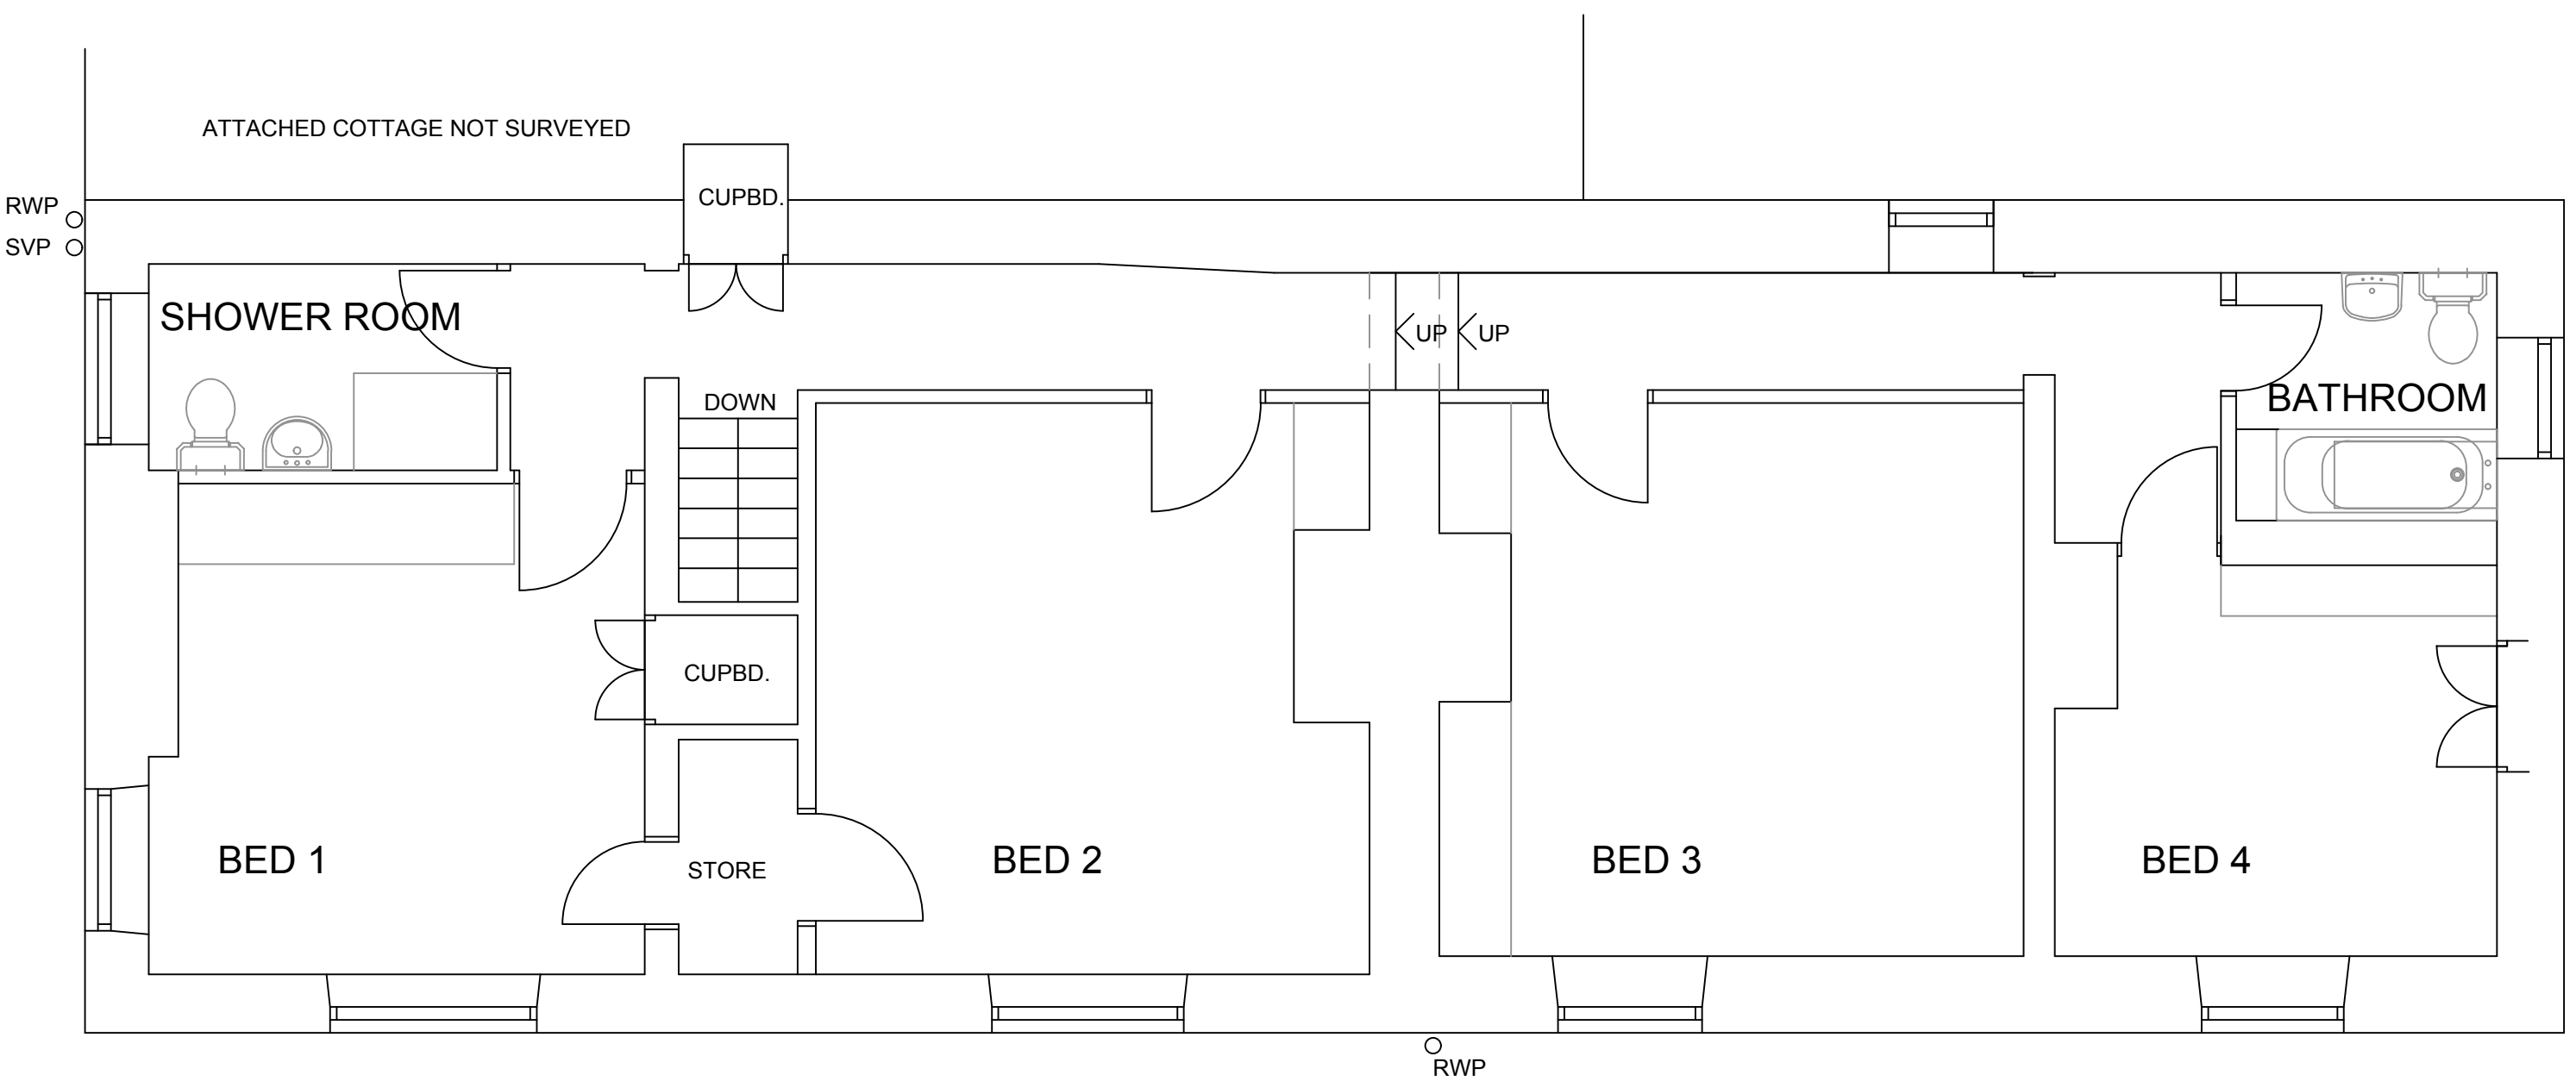


FIRST FLOOR PLAN

EXISTING

1:50 METRES 0 1 2 3 4 5

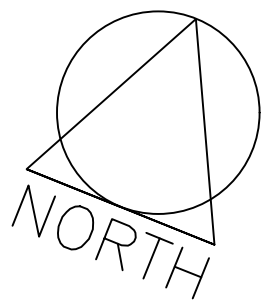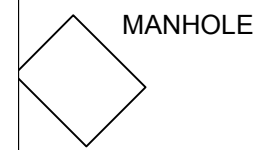

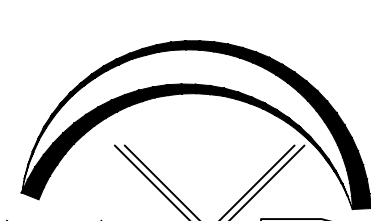	1. THIS DRAWING AND THE COPYRIGHTS AND PATENTS THEREIN ARE THE PROPERTY OF NYP ARCHITECTURAL SERVICES LLP REGISTERED IN ENGLAND AND WALES No. 4631338 AND MAY BE USED OR REPRODUCED ONLY UNDER CONTRACT.	Notes.	Revisions.						NYP ARCHITECTURAL SERVICES LIMITED							
	2. CONTRACTORS AND SUB-CONTRACTORS MUST CHECK AND AGREE ALL DIMENSIONS BEFORE PREPARING SHOP DRAWINGS OR COMMENCING WORK ON SITE.		Date	Suffix	Description	Date	Suffix	Description	BUSINESS AND INNOVATION CENTRE, WILTHORPE, BARNSELEY, S75 1UL TEL: 01226 200989 EMAIL: scott@nypas.co.uk stephen@nypas.co.uk							
	3. CONTRACTORS ARE RESPONSIBLE FOR INFORMING THE DESIGNER OF ANY DISCREPANCY DISCOVERED ON THIS DRAWING OR BETWEEN THIS DRAWING AND ANY OTHER RELATED DOCUMENT ISSUED UNDER THE STANDARD FORM OF CONTRACT IN RESPECT OF THE WORK.								Project		1 NORTH LANE CAWTHORNE BARNSELEY, S75 4AF		Client.			
	4. WRITTEN DIMENSIONS ONLY ARE TO BE USED FROM THIS DRAWING. IF IN ANY DOUBT ASK FOR CLARIFICATION.								Drawing Title		FLOOR PLANS AND ELEVATIONS AS EXISTING		Date. JUNE 2021		Scale. 1:50 @ A1	
												Ref.	102-81	Dwg. No.	01	Rev.

SHEET SIZE A1