



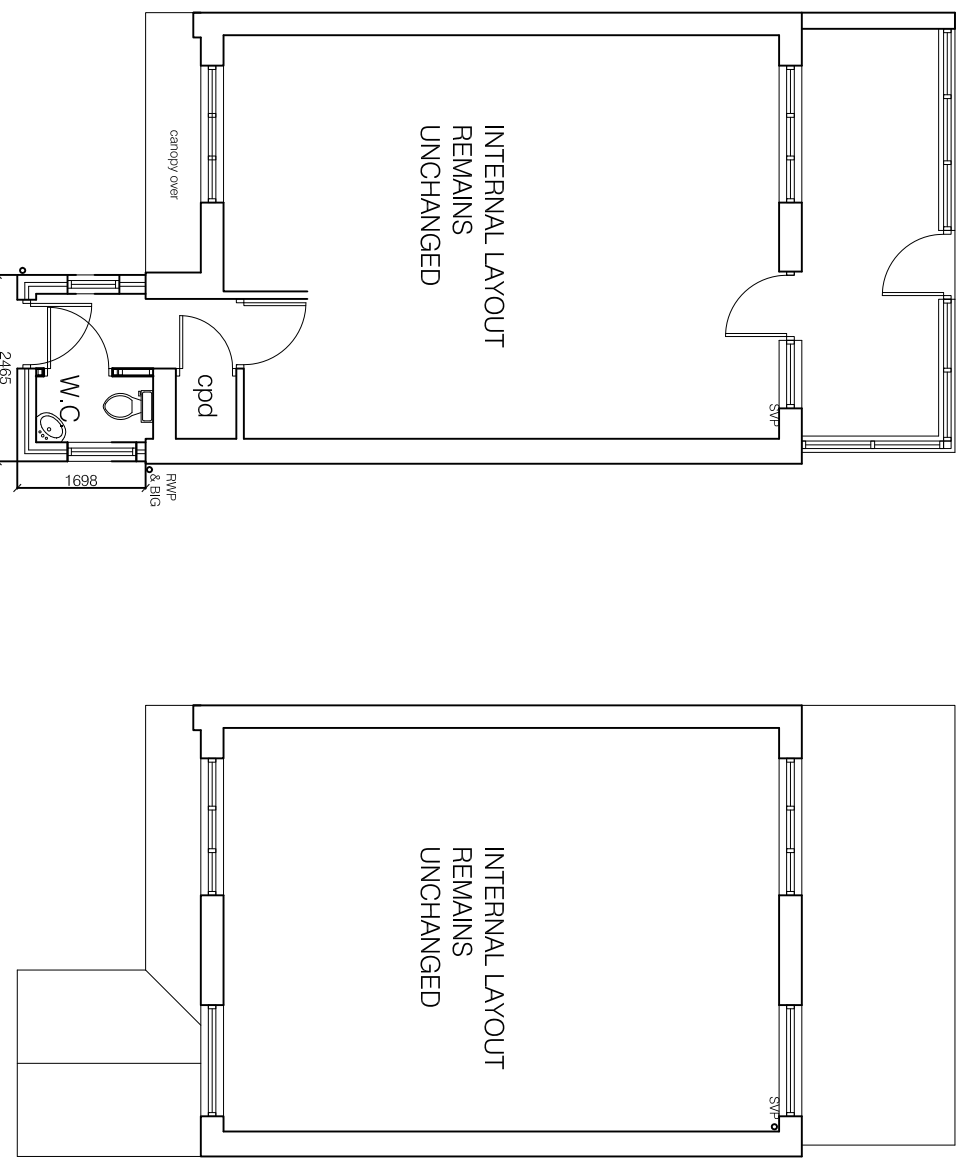

GROUND FLOOR
AS PROPOSED


FIRST FLOOR
AS PROPOSED

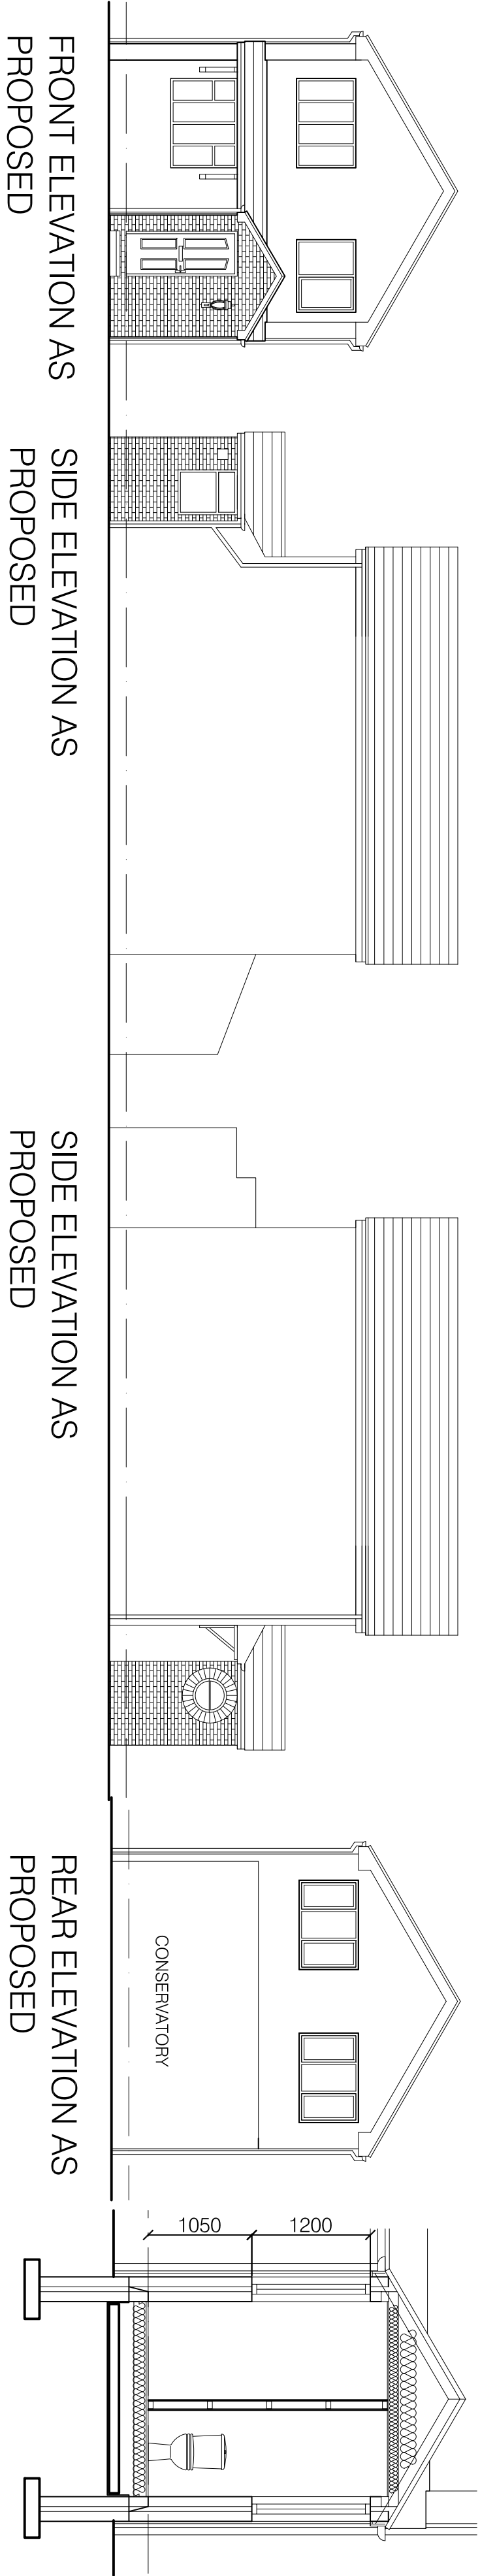

PROPOSED MATERIALS


- WALLS: BRICKWORK TO MATCH EXISTING
- ROOF: TILES TO MATCH EXISTING, FASCIAS & SOFFITS TO MATCH EXISTING
- WINDOWS: TO MATCH EXISTING

LAYOUT AS PROPOSED

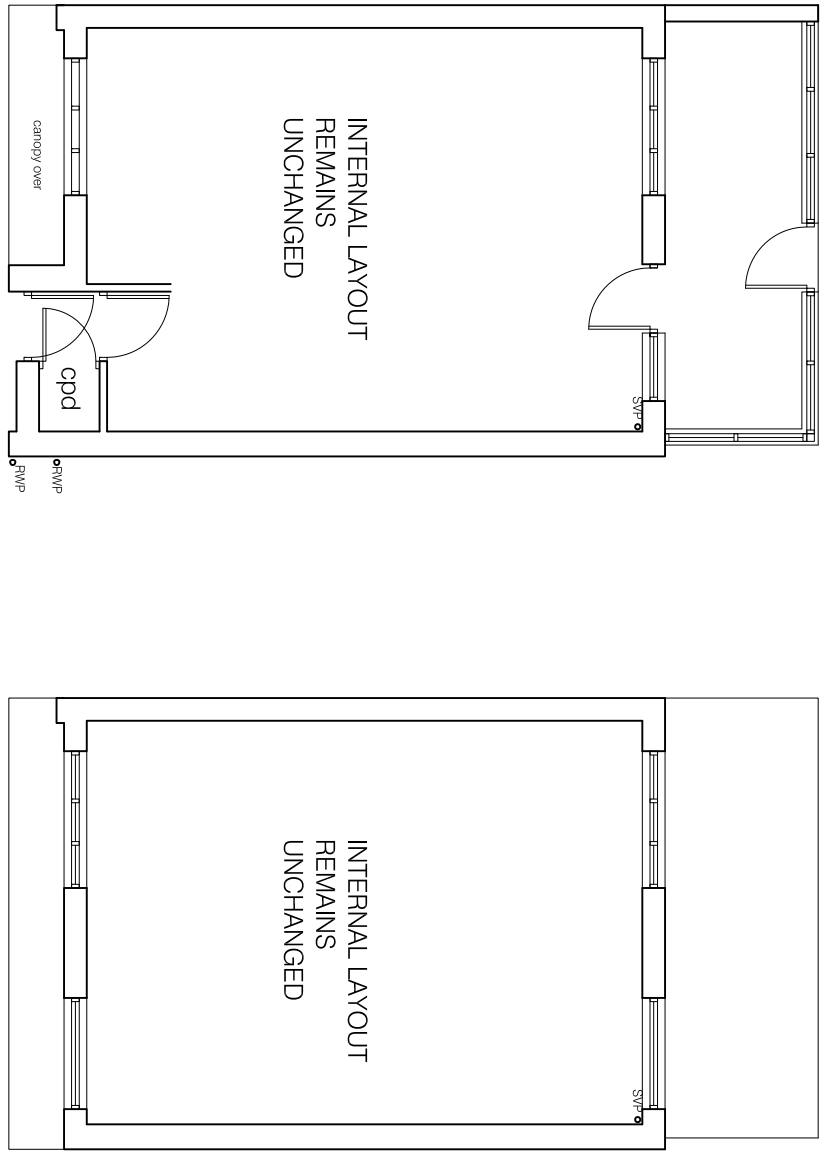

GROUND FLOOR
AS EXISTING

FIRST FLOOR
AS EXISTING

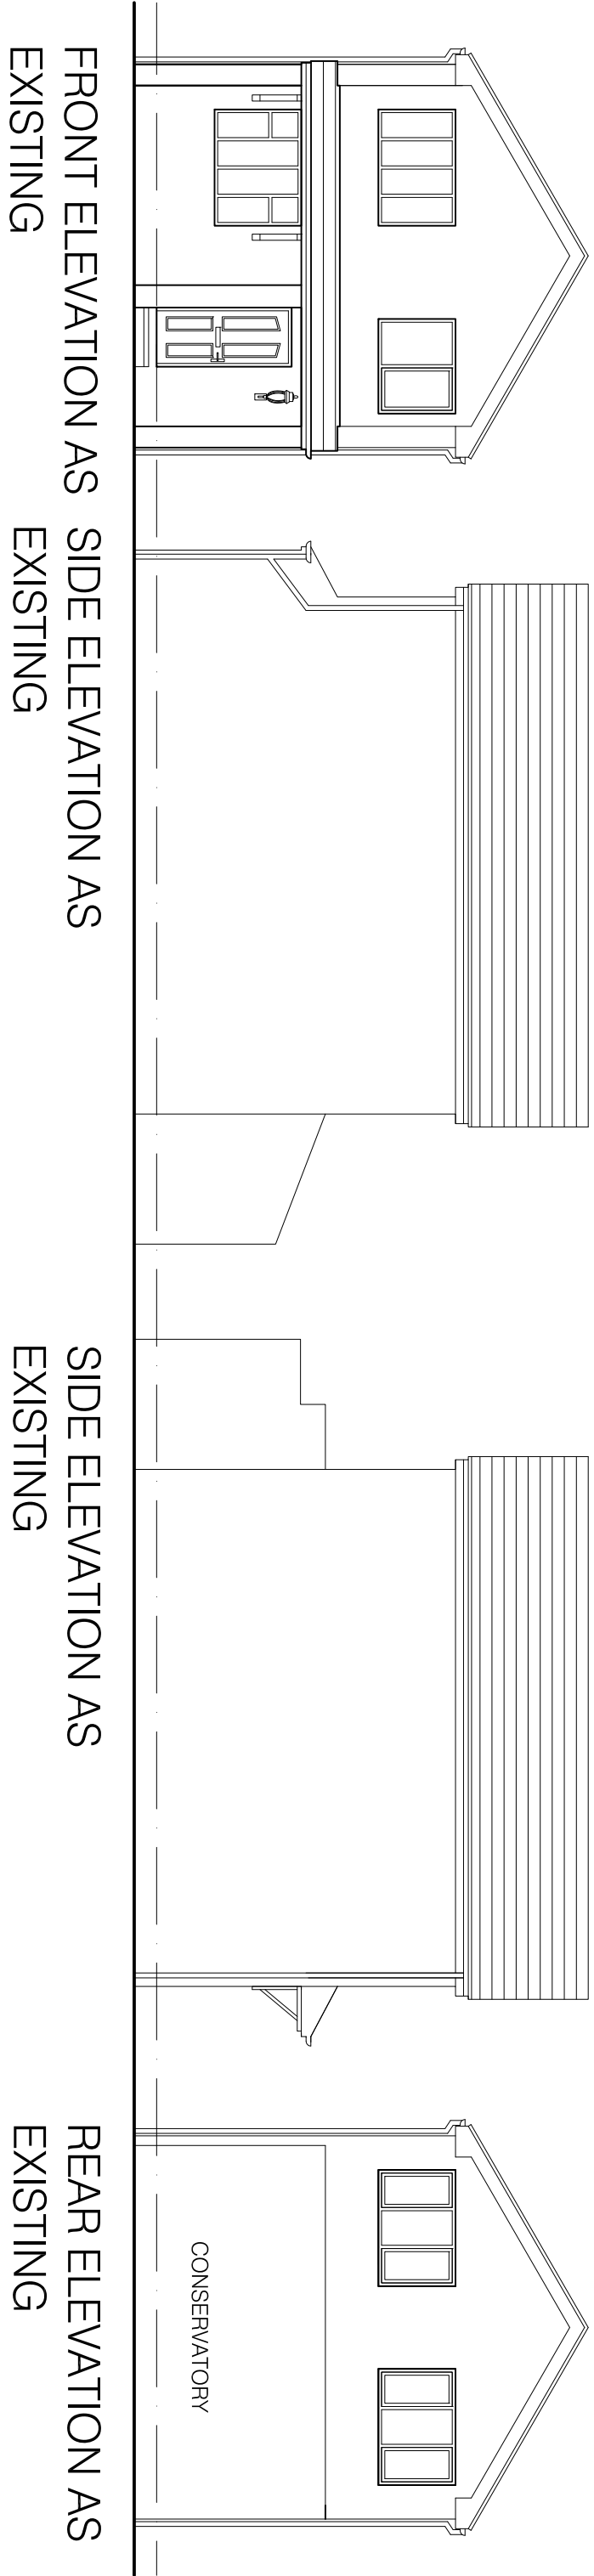

FRONT ELEVATION AS
EXISTING

SIDE ELEVATION AS
EXISTING

SIDE ELEVATION AS
EXISTING

REAR ELEVATION AS
EXISTING



FRONT ELEVATION AS
EXISTING



SIDE ELEVATION AS
EXISTING

EXISTING & PROPOSED
PLANS & ELEVATIONS

TITLE		
EXISTING & PROPOSED PLANS & ELEVATIONS		
DRAWING STATUS		
LOCAL AUTHORITY		
SCALE 1:50 @ A1		
DATE JULY 2008		
JOB NO.	DRAWING NUMBER	REV
469	02	.

Rev A: Circular window added. Internal door removed. w.c. window widened.
revisions

Please note:
This drawing is for information only and is not to be used for construction.
It is to be reported to the designer.
ARCHITECTURAL DRAWINGS Ltd
No. 1 THE OLD ROCKING CHAIR WORKS, SHEPHERD, SS17 7AT
TEL: 01474 881888 MOB: 07787 877885

REVISIONS

CLIENT

MR & MRS JESSOP
52 BRANKSOME AVENUE
BARNSELEY S70 6HX