



Floor Plan

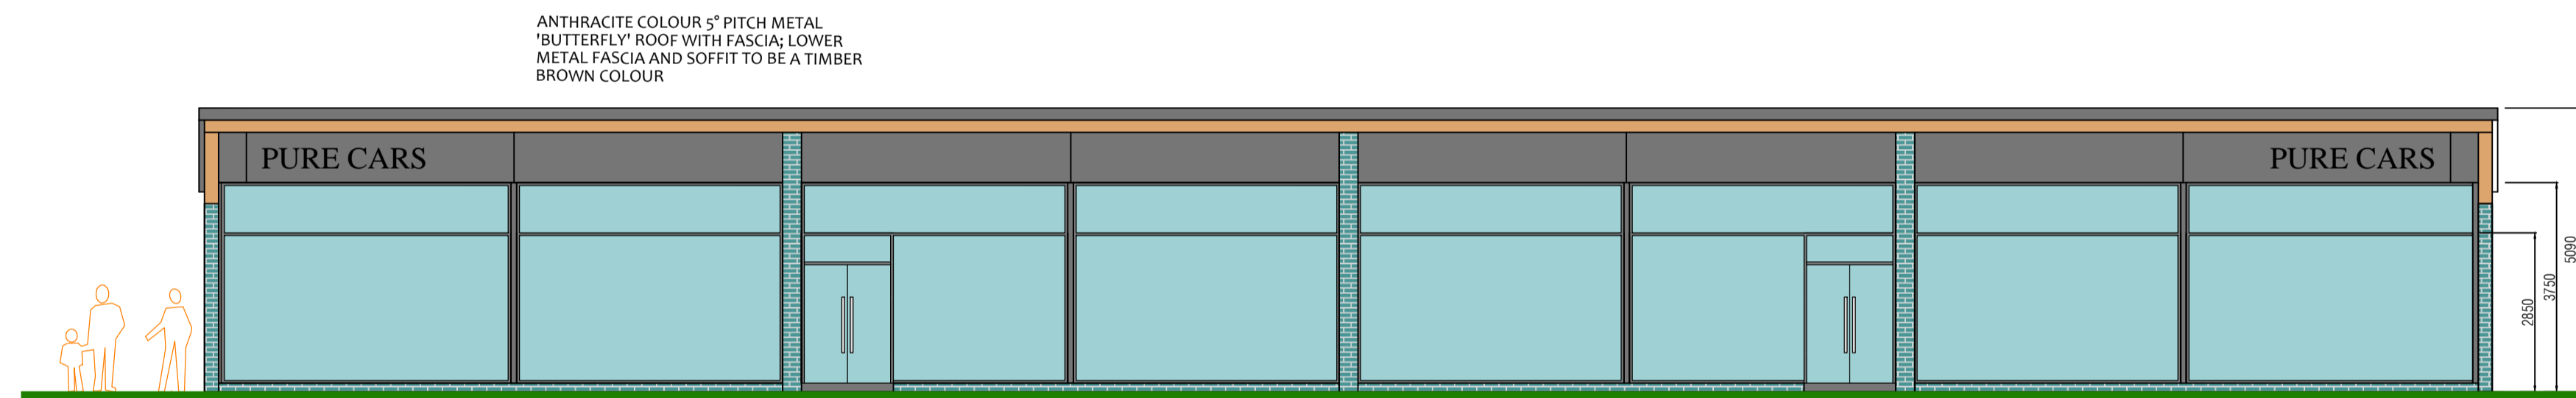


FRONT ELEVATION

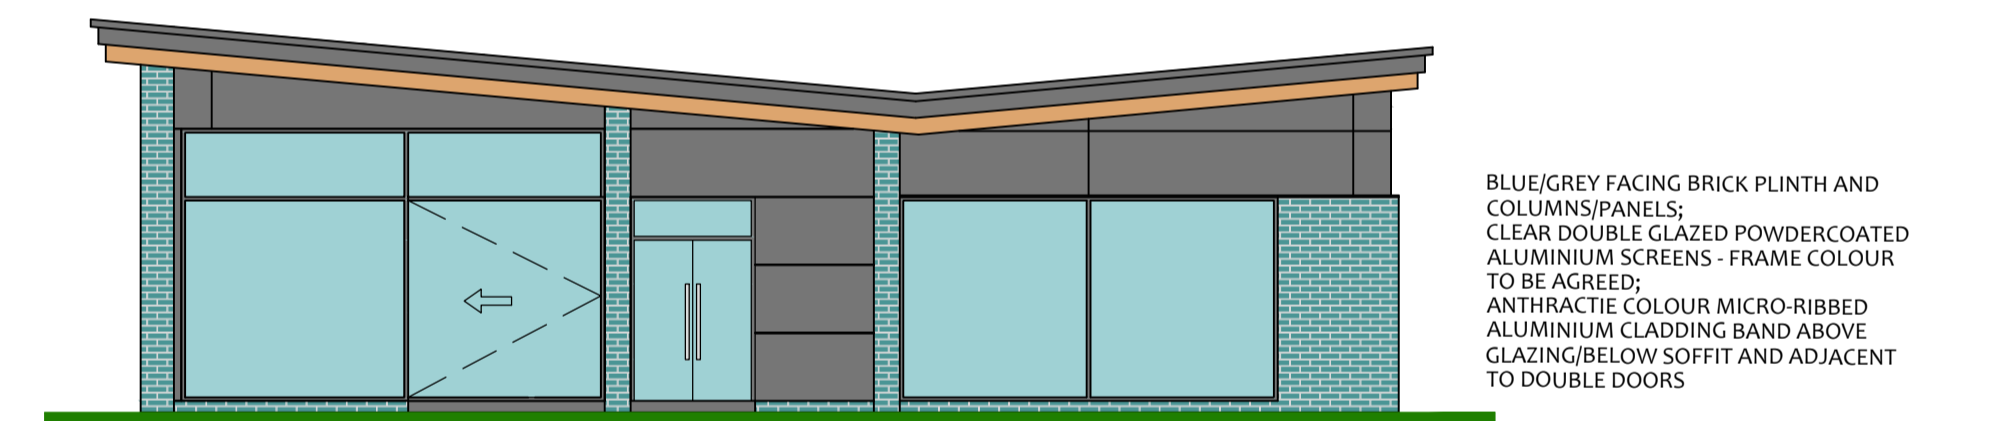


ENTRANCE ELEVATION

BLUE/GREY FACING BRICK PLINTH AND COLUMNS/PANELS;
CLEAR DOUBLE GLAZED POWDERCOATED ALUMINIUM SCREENS - FRAME COLOUR TO BE AGREED;
ANTHRACITE COLOUR MICRO-RIBBED ALUMINIUM CLADDING BAND ABOVE GLAZING/BELOW SOFFIT

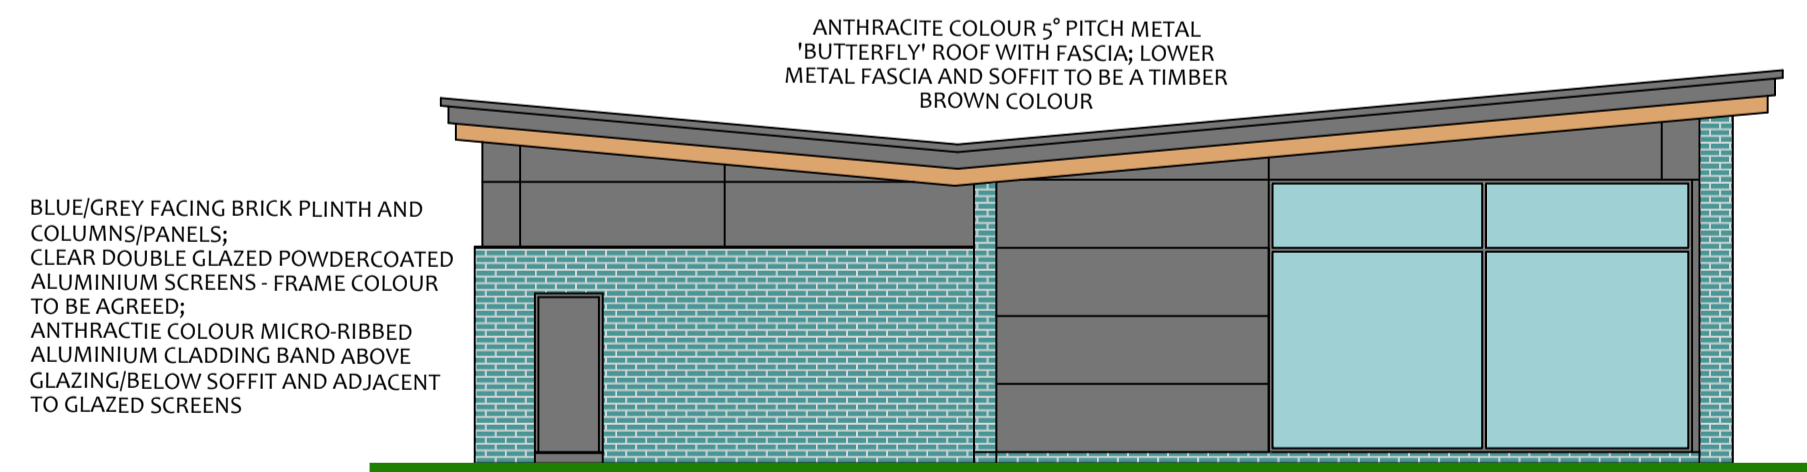

SIDE ELEVATION

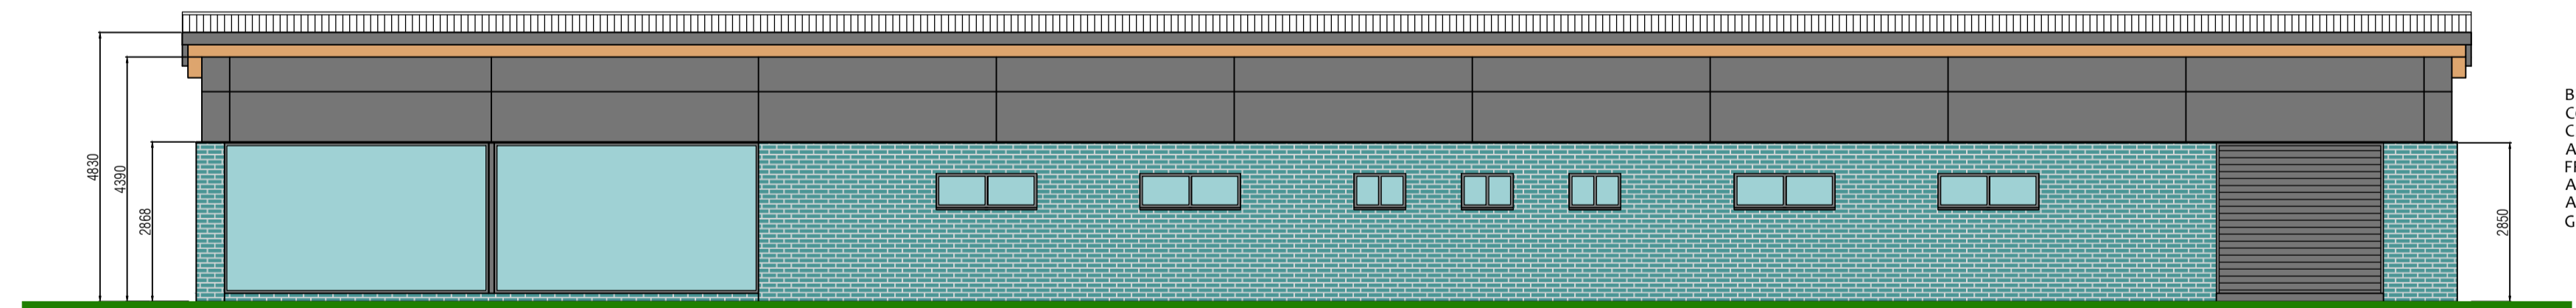

REAR ELEVATION

SHOWROOM

Project: Pure Cars Pontefract Road Barnsley, S71 1HF		
Drawing Title: Outline Planning - Car Showroom Proposed Plans and Elevations		
Drawn: DK/FMS	Date: June 20	Scale: 1:100 @ A1
Project No. 1320	Drawing No. 1320-06	Revision: -