



SITE PLAN
SCALE 1:100

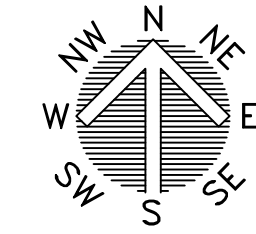

LOCATION PLAN
SCALE 1:1250

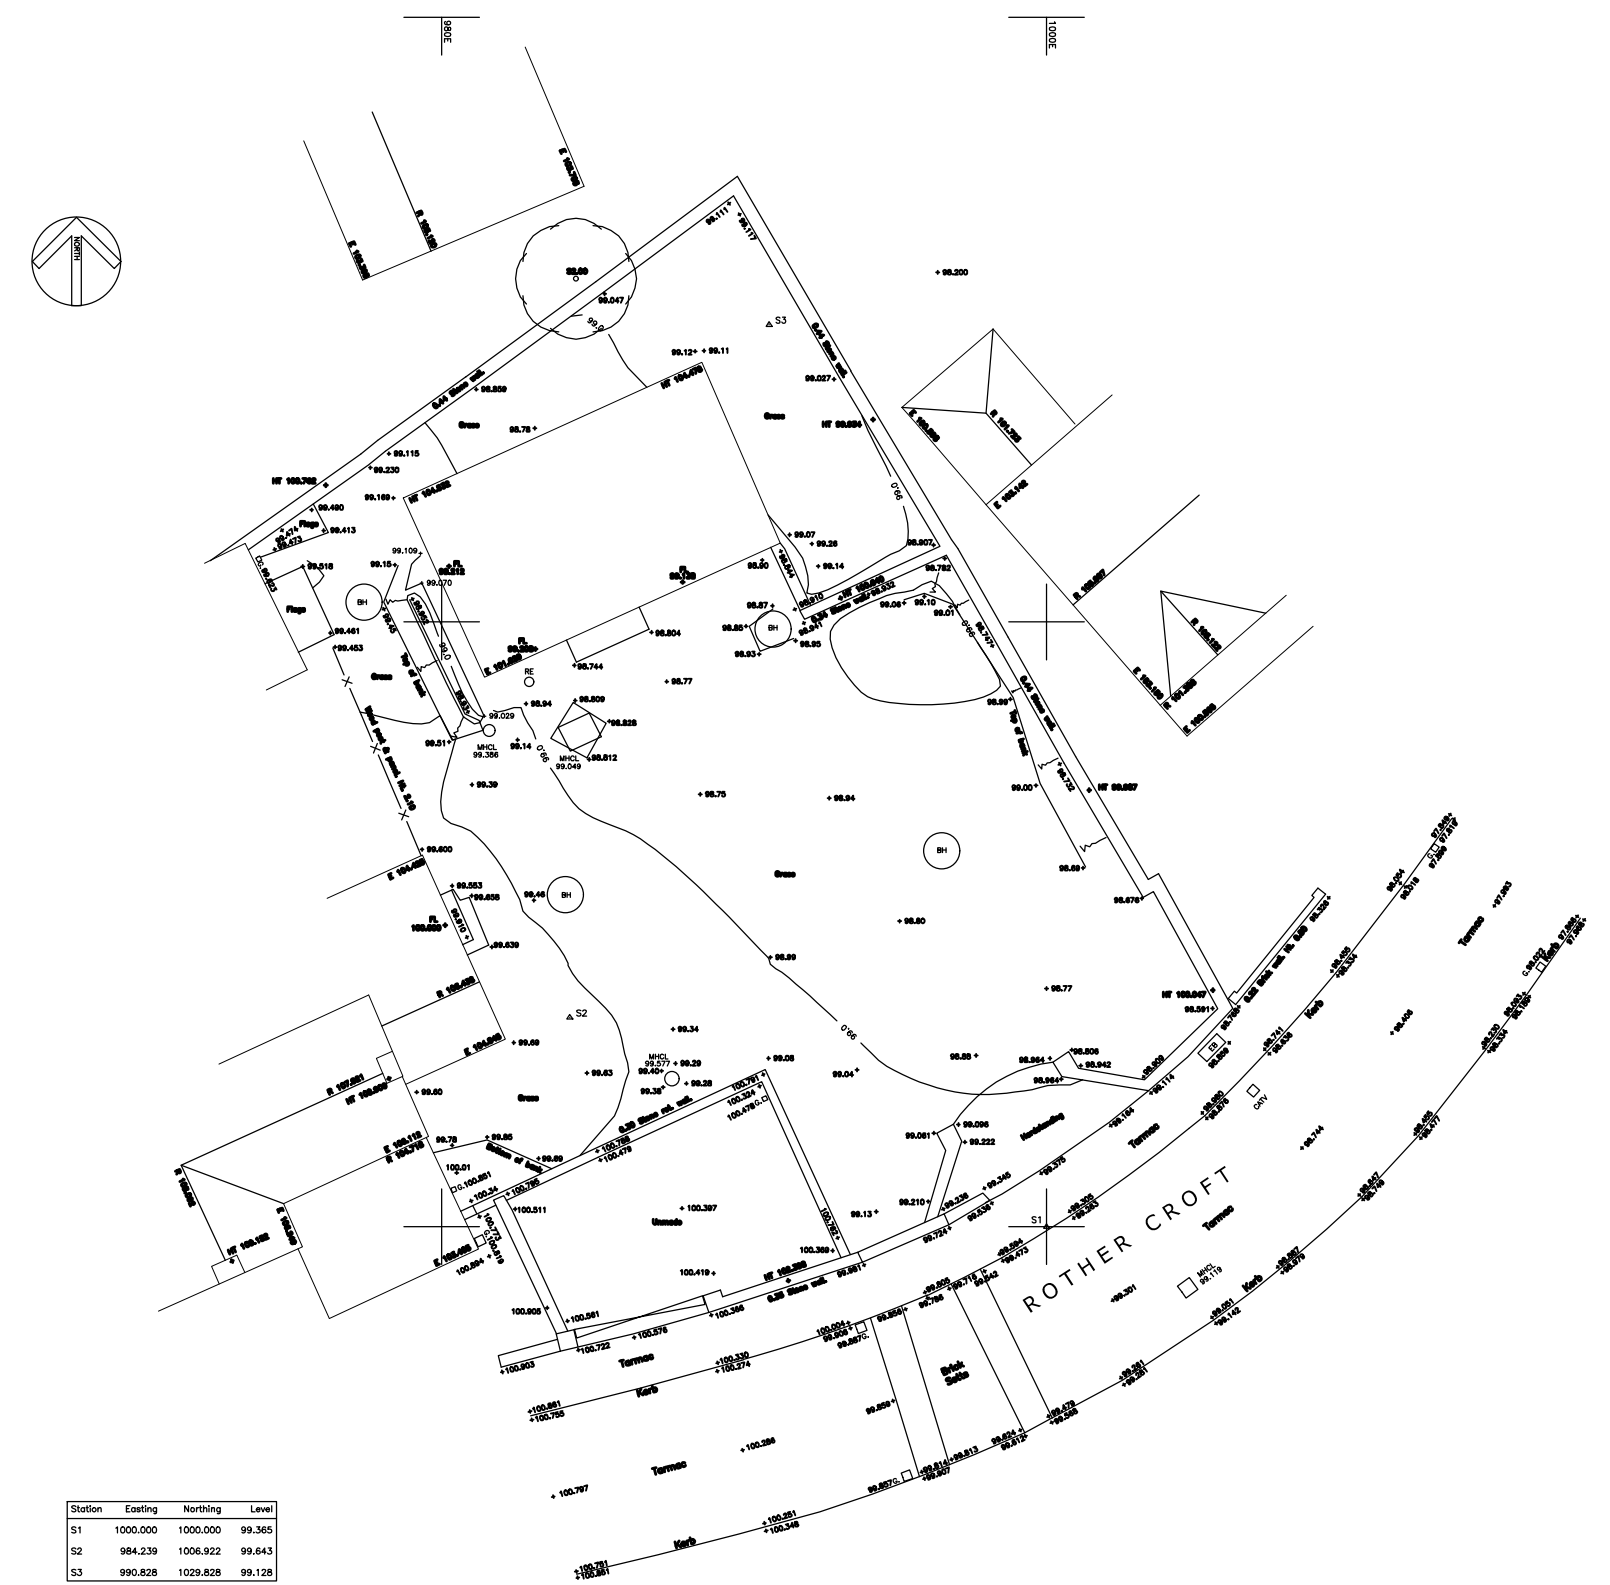

Grid	Easting	Northing	Code
11	1000.000	1000.000	99.345
12	999.999	1000.000	99.344
13	999.998	1000.000	99.343

			OFFICE ONE, 34 VICTORIA ROAD, BARNSELEY, S70 2BU			Phone: 01226 208482			
ARCHITECTURAL SERVICES						Email: info@whiteaguspартnership.co.uk Web: www.whiteaguspартnership.co.uk			
Project. RESIDENTIAL DEVELOPMENT AT 55 MARKET STREET, HOYLAND S74 0ET						Client. MR MICK LOPIA			
Drawing Title. SITE PLAN						Date. MARCH 2022		Scale. 1:50 & 1:100 @ A1	
						Ref. 21-227		Dwg. No. 02	
Date	Suffix	Description	Date	Suffix	Description				