


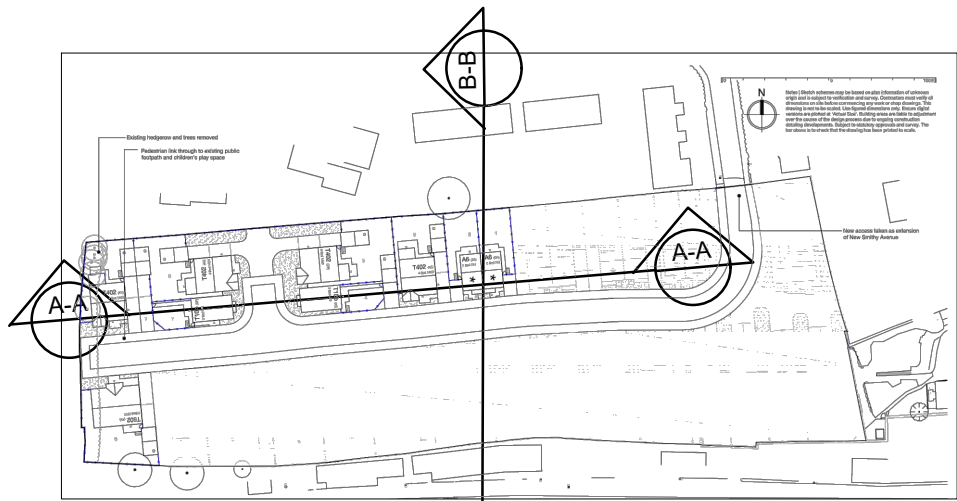


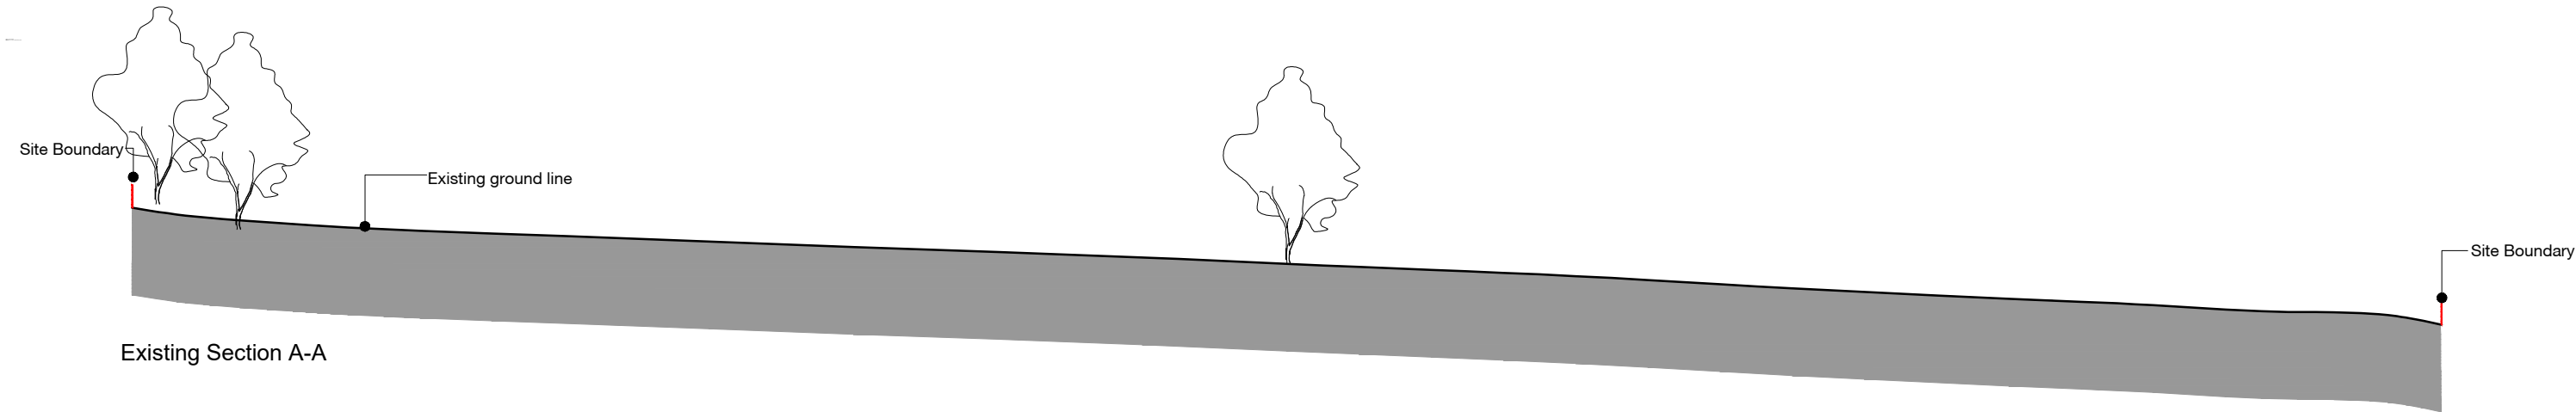


Reference Site Plan (nts)

 


Existing Section A-A

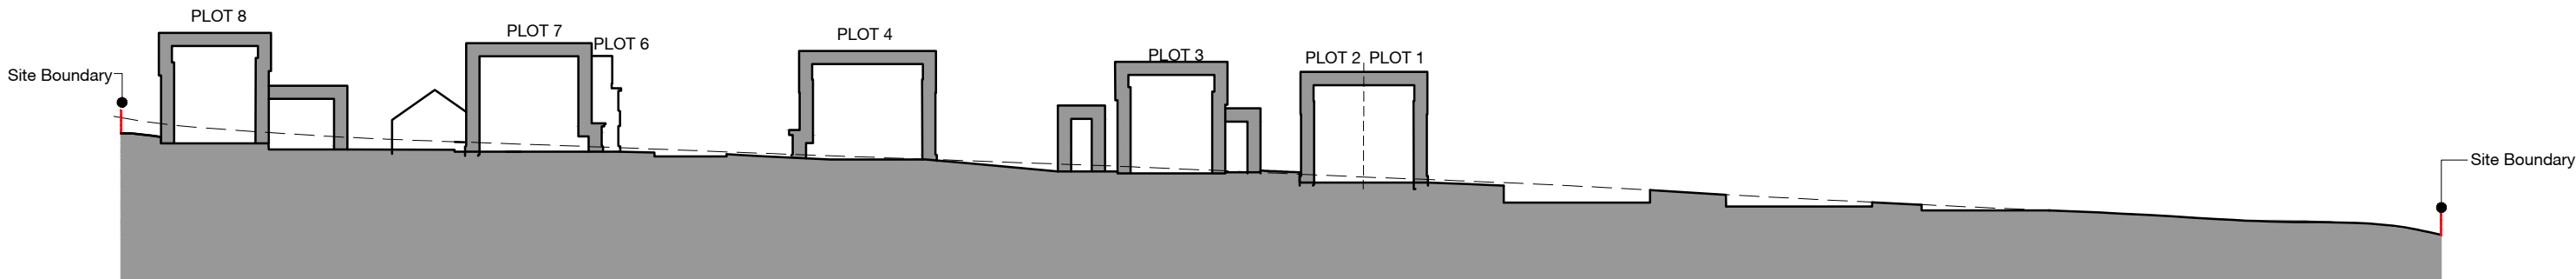

Proposed Section A-A

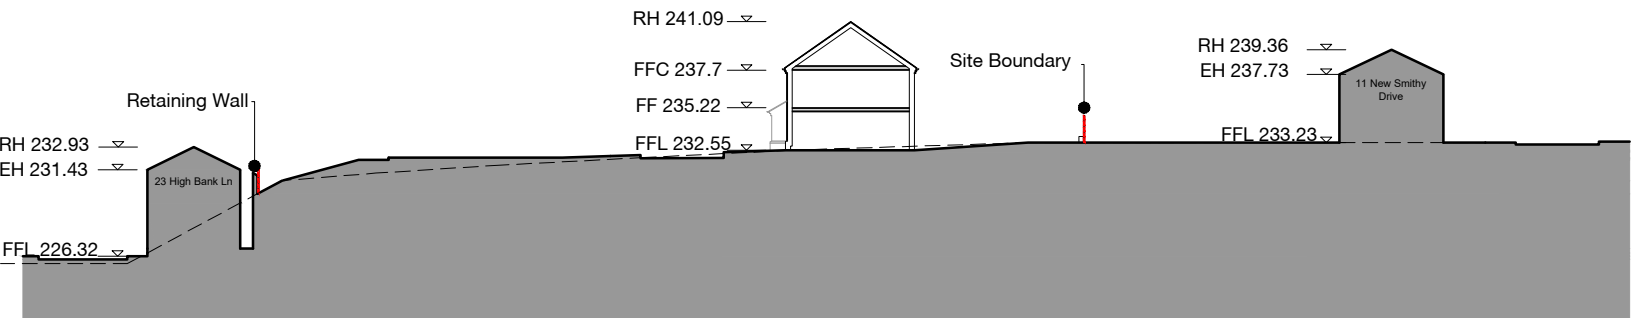

Proposed Section B-B

 

Notes | Sketch schemes may be based on plan information of unknown origin and is subject to verification and survey. Contractors must verify all dimensions on site before commencing any work or shop drawings. This drawing is not to be scaled. Use figured dimensions only. Ensure digital versions are plotted at 'Actual Size'. Building areas are liable to adjustment over the course of the design process due to ongoing construction detailing developments. Subject to statutory approvals and survey. The bar above is to check that the drawing has been printed to scale.

C	20.12.19	Plots 4 and 5 Amended	CR	
B	19.09.19	Plots Amended	NT	CR
A	17.05.2019	Section B-B added	NT	CR
Rev	Date	Description	Drawn	Checked

Project	New Smithy Avenue Thurlstone			
Drawing	Existing and Proposed Site Sections			
Client	Newett Homes			
BIM Suitability Description			SUITABLE FOR INFORMATION	BIM Suitability Code S2
Status	Planning	2 Riverside Way Whitehall Waterfront	320 City Road Angel	
Date	08-05-2019	LEEDS ■	LONDON □	
Drawn	NT	LS1 4EH t 0113 819 8041	EC1V 2NZ t 0203 883 8602	
Checked	CR	w edwardarchitecture.co.uk	e info@edwardarchitecture.co.uk	
Scale (A3)	1:500			
Project	Originator	Discipline	Drawing No	Rev
0716A-	EA	- A -	P003	- C