



BUILDING DESIGN PARTNERSHIP SHALL HAVE NO RESPONSIBILITY FOR ANY USE MADE OF THIS DOCUMENT OTHER THAN FOR THAT WHICH IT WAS PREPARED AND ISSUED.
 ALL DIMENSIONS SHOULD BE CHECKED ON SITE.
 DO NOT SCALE FROM THIS DRAWING.
 ANY DRAWING ERRORS OR DIVERGENCES SHOULD BE BROUGHT TO THE ATTENTION OF BUILDING DESIGN PARTNERSHIP AT THE ADDRESS SHOWN BELOW.

NOTES

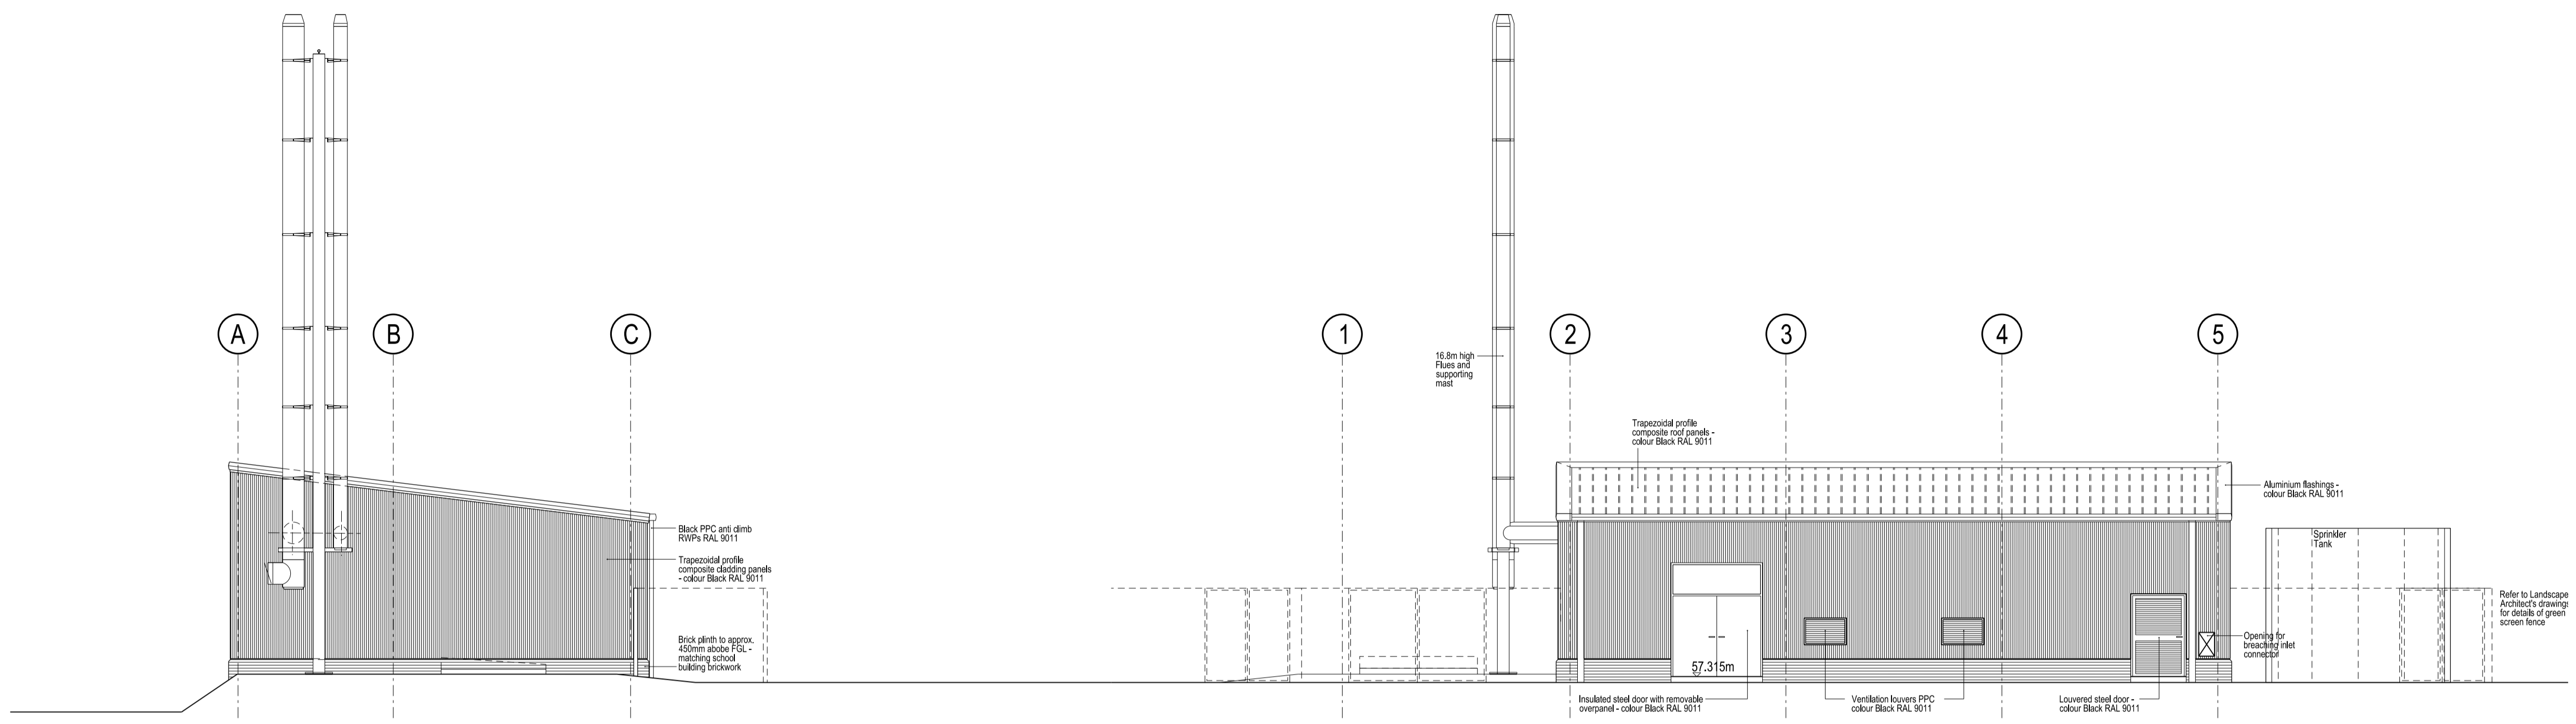

South East Elevation

North East Elevation

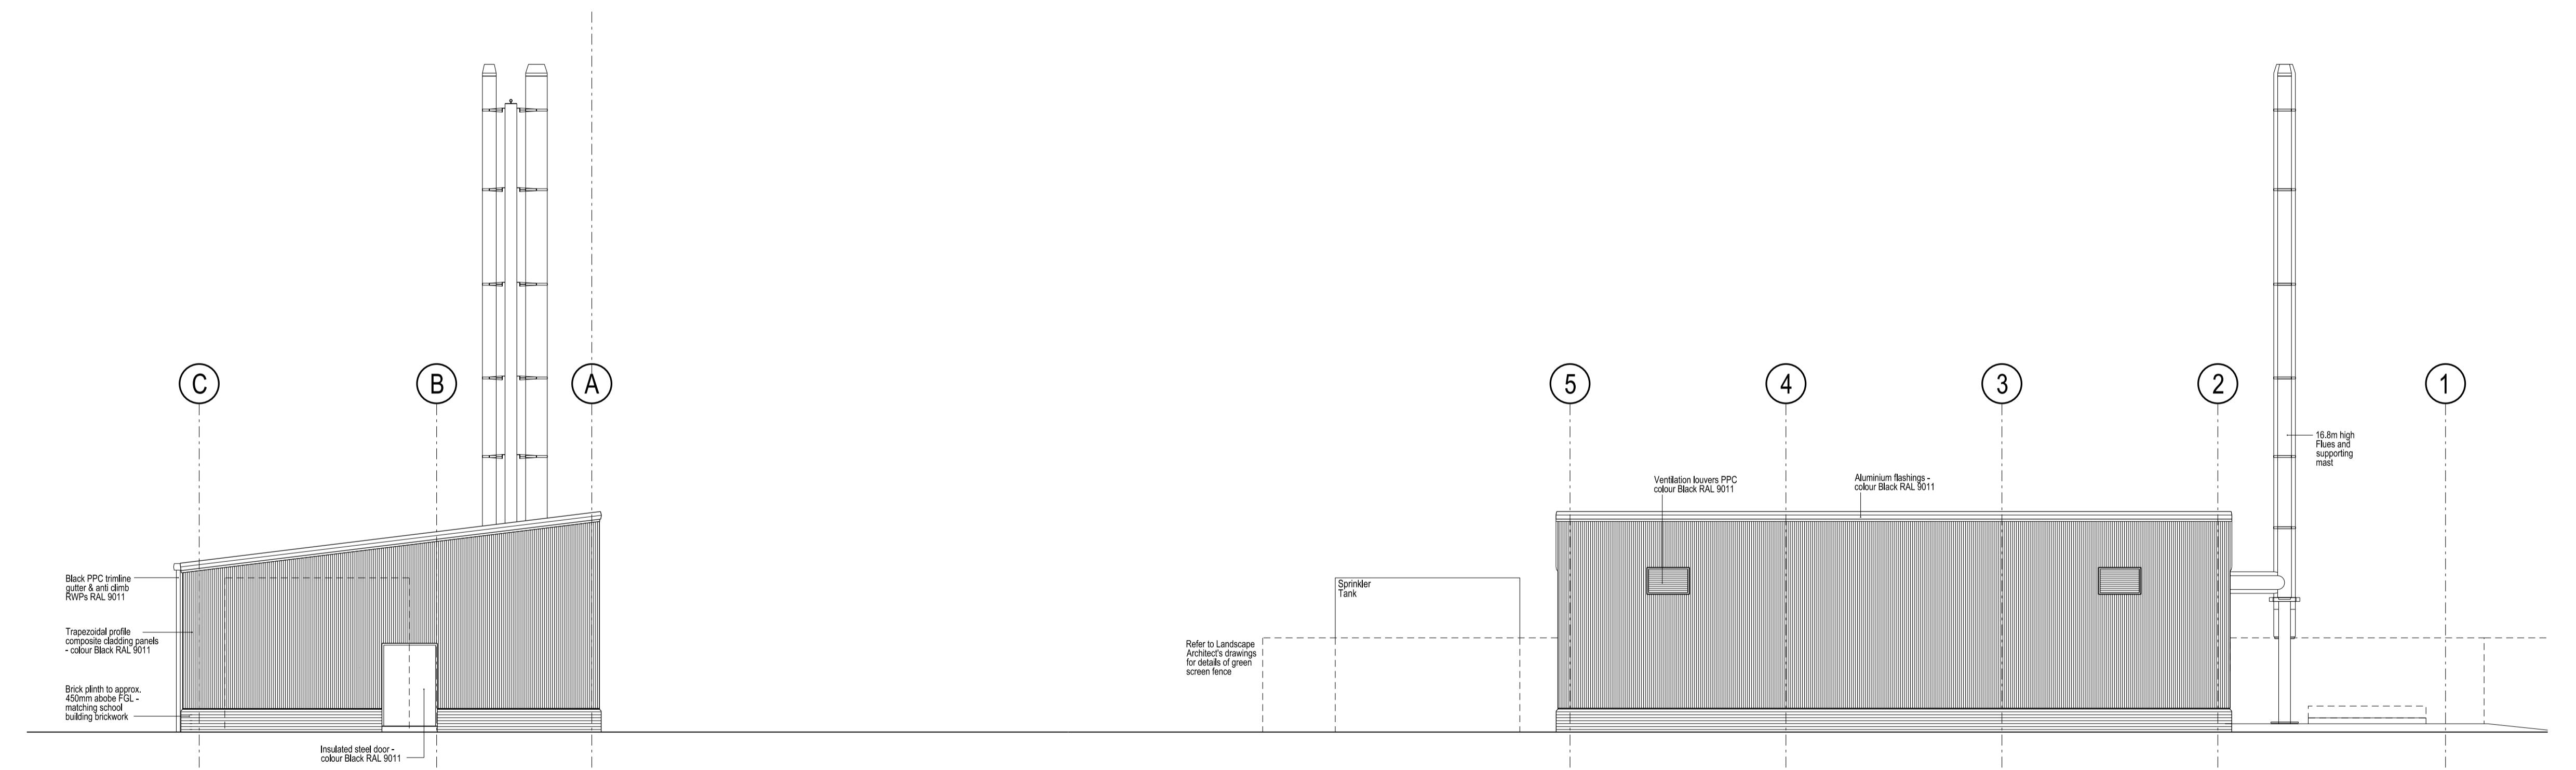

North West Elevation

South West Elevation

PL01 Submitted for planning	MPW	JGE	24/05/10
REVISION / DESCRIPTION	DRAWN	CHECKED	DATE

KEY PLAN	
----------	--



BDP.

1 North Bank
 Sheffield S3 8JY
 United Kingdom
 T +44 (0)114 273 1641
 F +44 (0)114 228 9925
 www.bdp.com

PROJECT TITLE Barnsley BSF Carlton Advanced Learning Centre	
PROJECT NUMBER P2001965	
DRAWING TITLE Energy Centre Elevations	SCALE 1:100@A1
	DATE 24/05/10
DRAWING NO. BP4L_CAR_BDP_DR_05_EC_LL_109	REVISION PL01