

Notes:

PLANNING DRAWINGS - THIS DRAWING SHOULD NOT BE USED FOR ANY OTHER PURPOSES THAN THAT SPECIFIED HERE

COPYRIGHT - THIS DRAWING MAY NOT BE REPRODUCED OR MODIFIED IN WHOLE OR PART BY ANY PERSON OR ORGANISATION WITHOUT THE ARCHITECTS CONSENT. ISSUING COPIES TO THIRD PARTIES MAY NOT BE DONE WITHOUT THE ARCHITECTS CONSENT

Revision: --

Revision List:





Project/ Client: 1 Watermans Cottages/ Robinson

Drawing Title: Site Plans - EXISTING & PROPOSED


Drawing Number: 2195/TP/002

Scale at A3: 1:200

Date: Feb 26

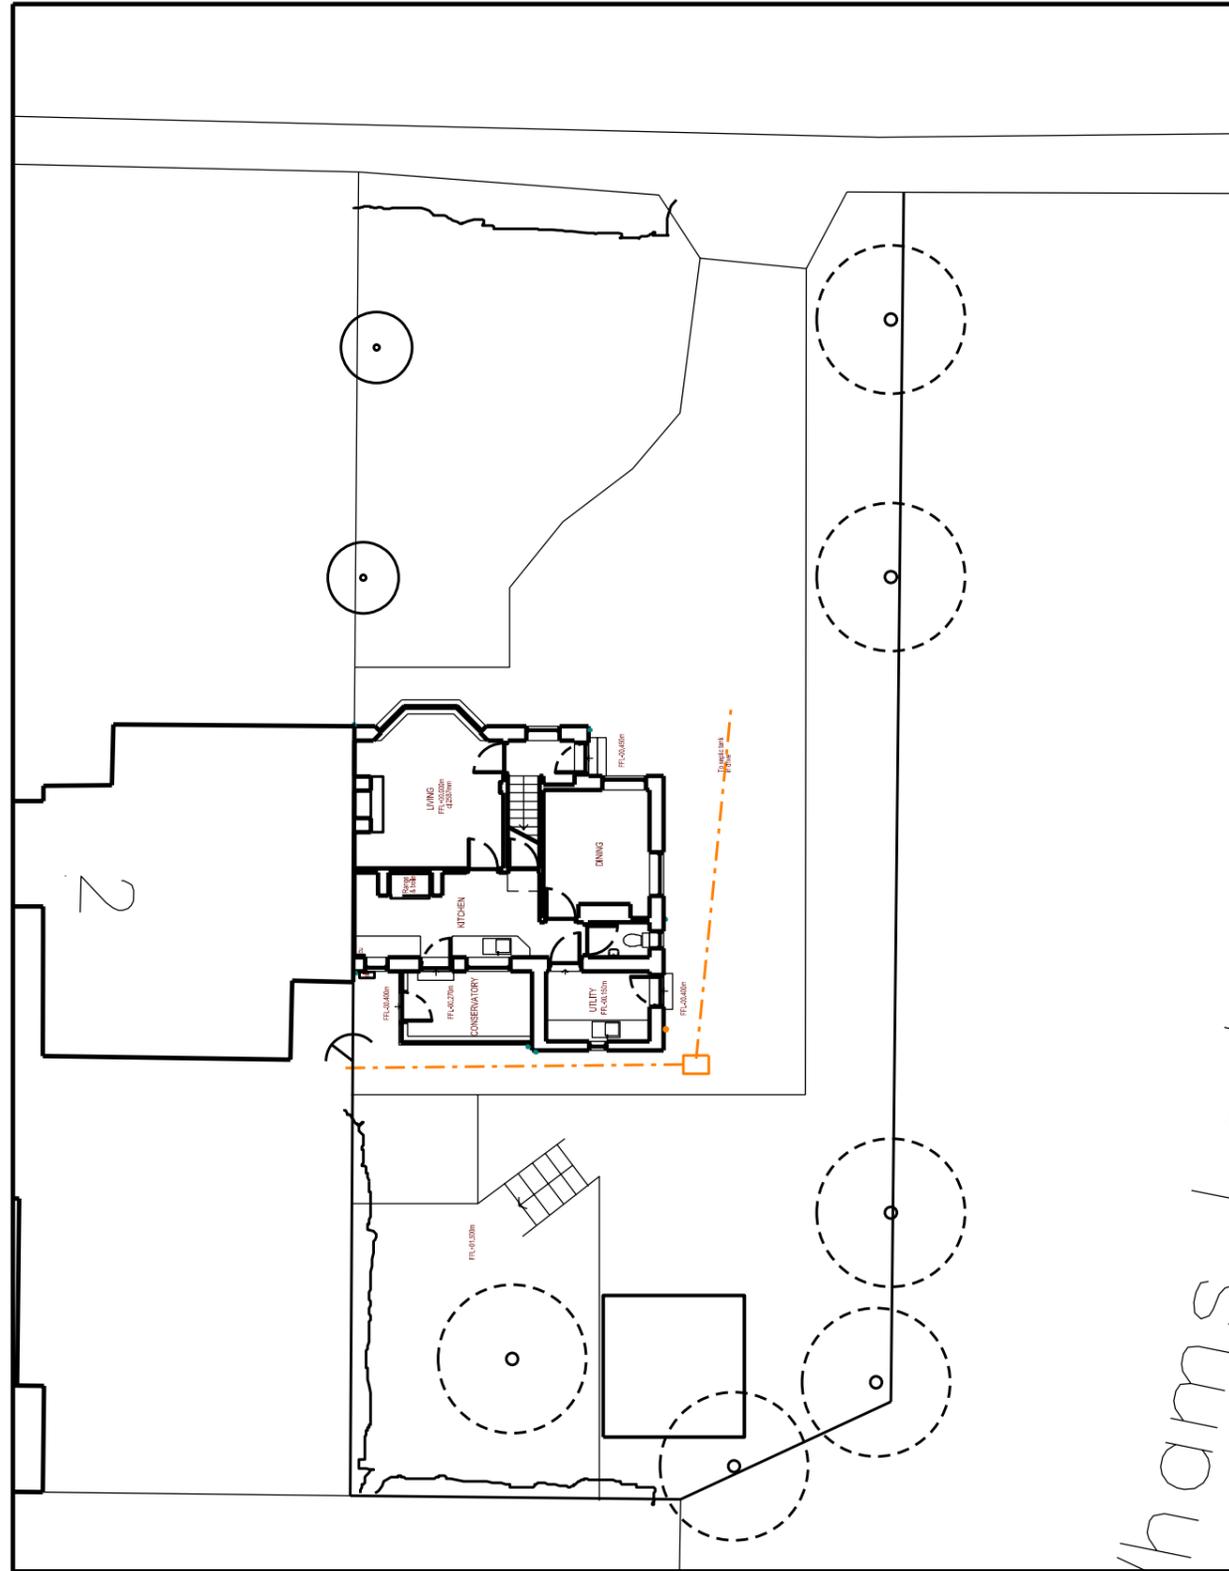 

Site Plans - EXISTING

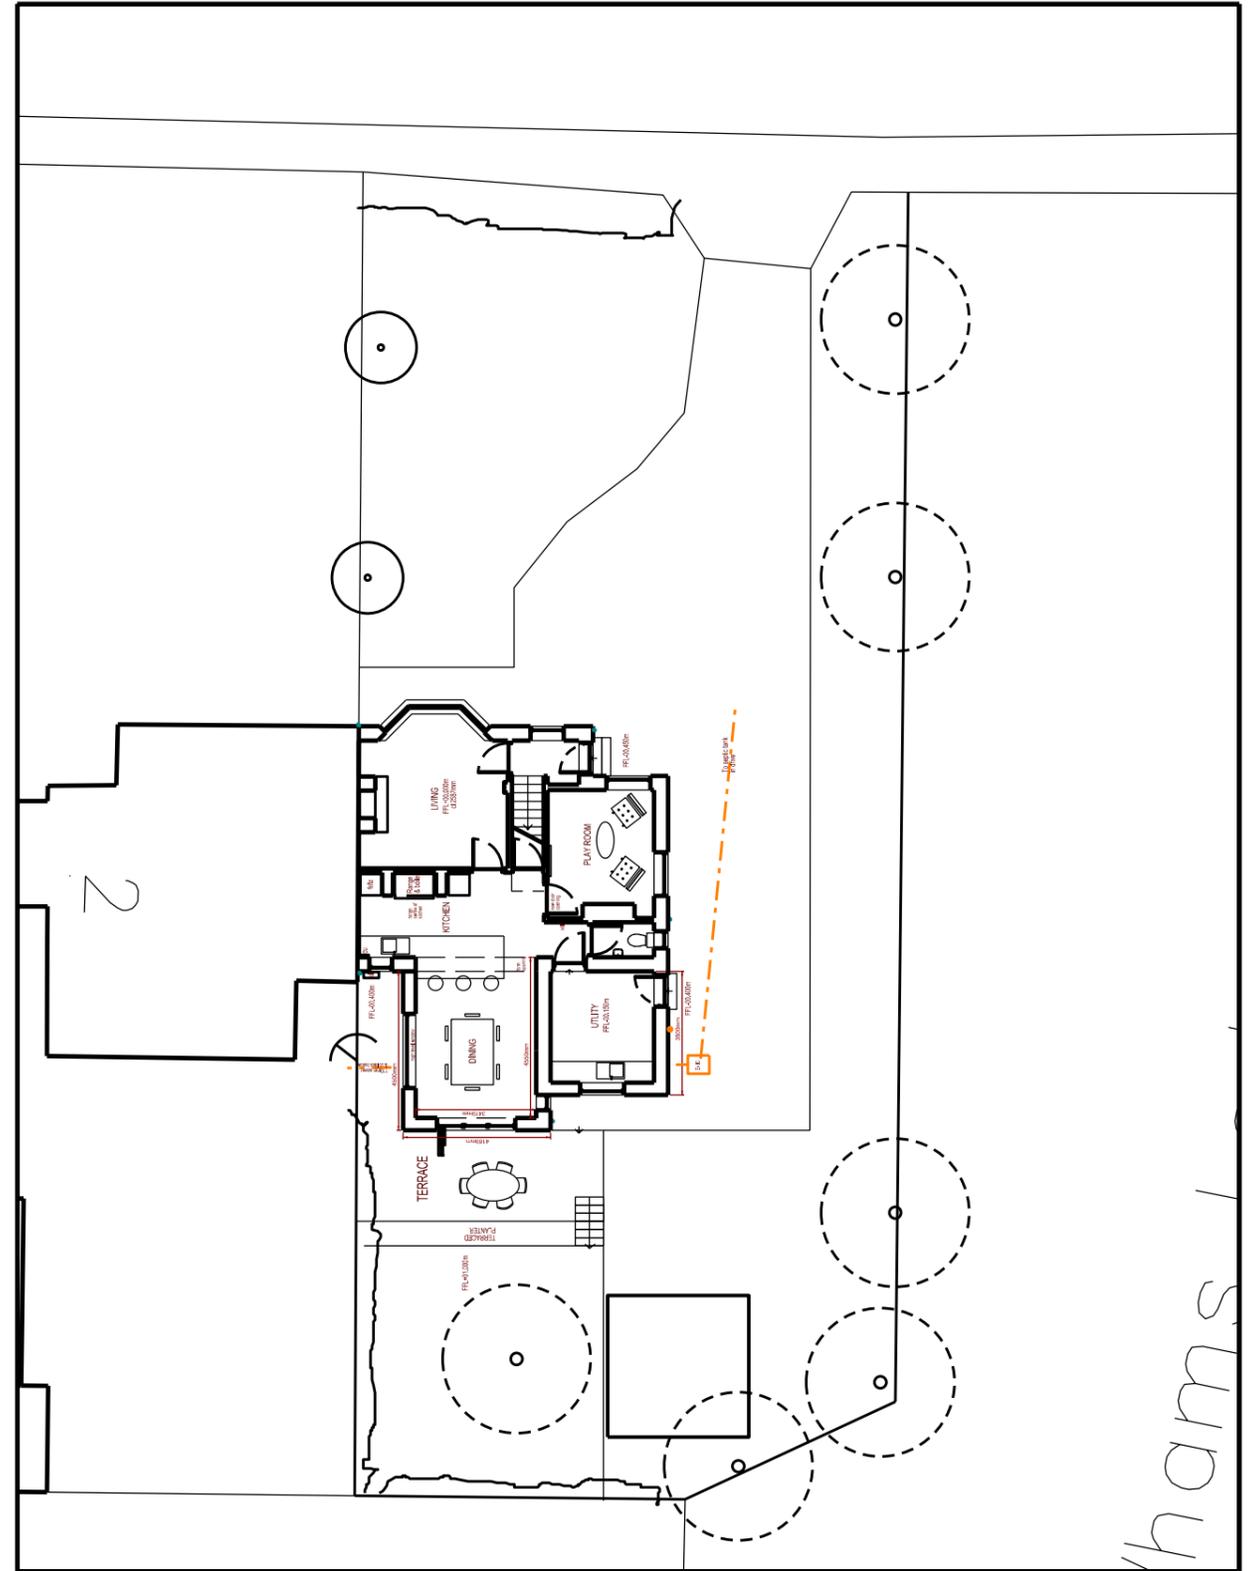

Site Plans - PROPOSED