


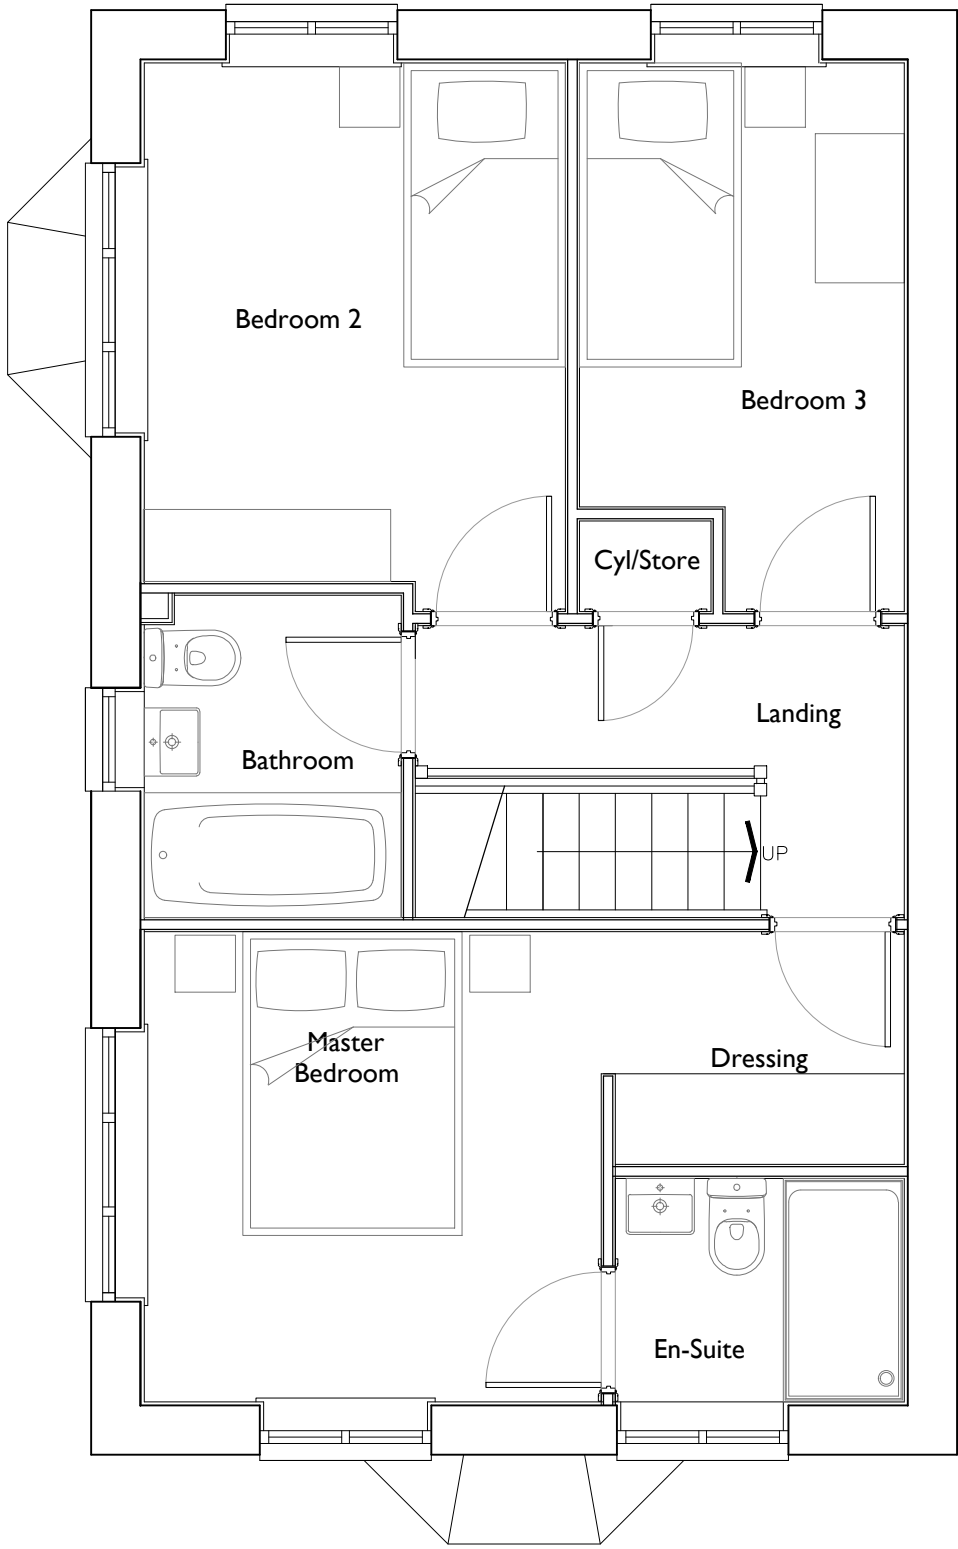

FIRST FLOOR

OP

Date	Description	Rev	House Type	Thorpe Arch Grange	Scale @ A3	1:50	Date	18/03/21
			N301	Walton Road	Drawn	JL	Checked	
			Drawing Title	Thorp Arch				
			First Floor Plan	LS23 7BA				
			Site	01937 543599	Drawing No.	TS-N301.05	Rev.	
			Thurlstone	www.newethomes.co.uk				

