




FRONT ELEVATION
SCALE 1:100

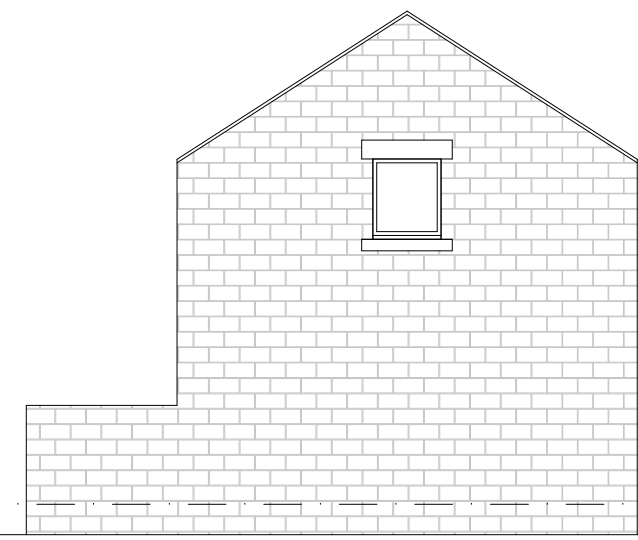


SIDE ELEVATION
SCALE 1:100




REAR ELEVATION
SCALE 1:100




REAR ELEVATION
SCALE 1:100

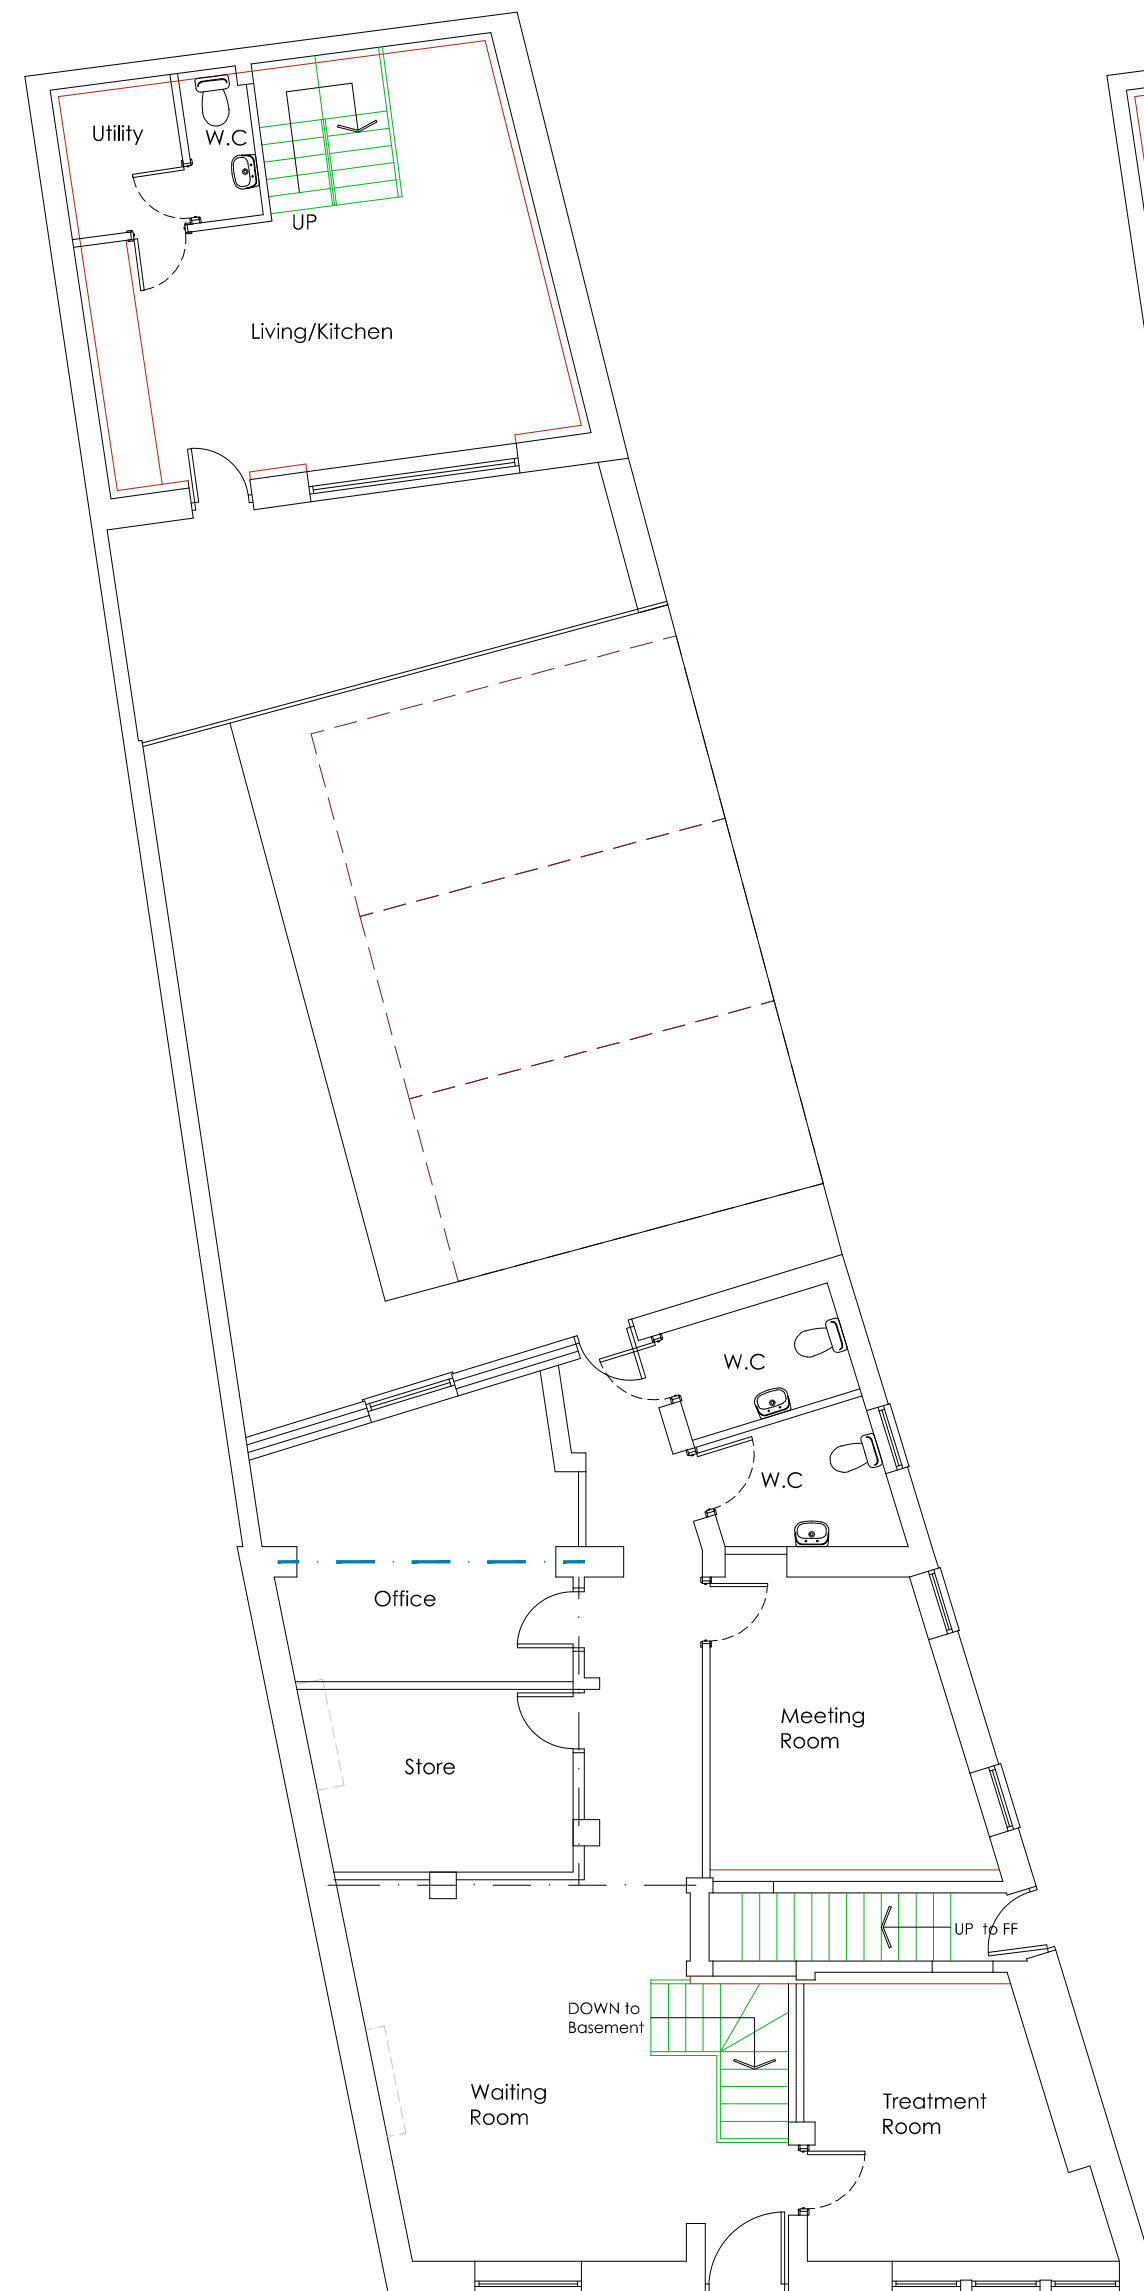

GROUND FLOOR PLAN
SCALE 1:100

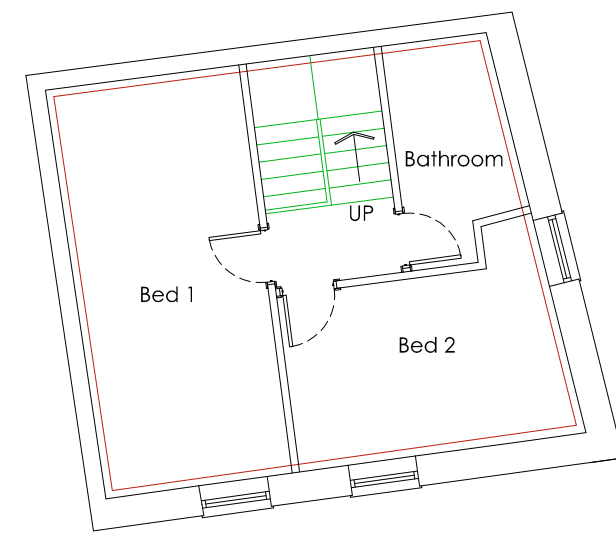

FIRST FLOOR PLAN
SCALE 1:100

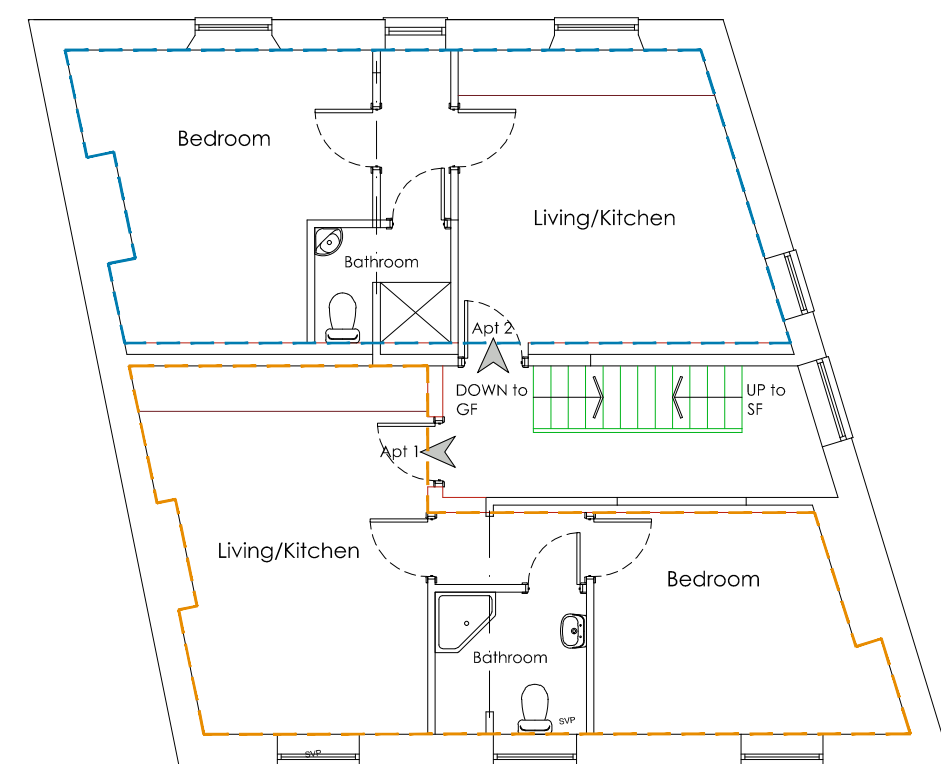


SECOND FLOOR PLAN
SCALE 1:100



SITE PLAN
SCALE 1:500



LOCATION PLAN
SCALE 1:100

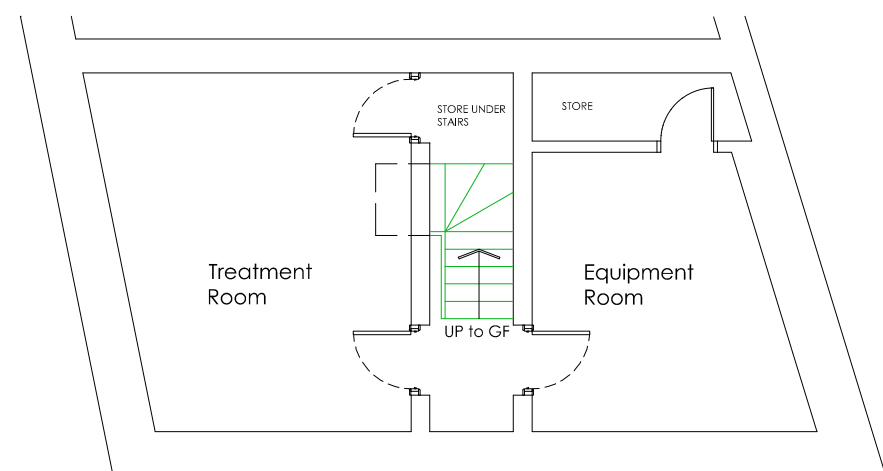

BASEMENT PLAN
SCALE 1:100

			OFFICE ONE, 34 VICTORIA ROAD, BARNLEY, S70 2BU			Phone: 01226 208482 Email: info@whiteaguspартnership.co.uk Web: www.whiteaguspартnership.co.uk					
ARCHITECTURAL SERVICES						Client.					
Project.						MRS TRUMAN					
PROPOSED SHOP & FLATS THE CRANBERRY, DODWORTH RD BARNLEY, S70 6HB						Date.					
Drawing Title.						NOV 2019					
PROPOSED PLANS & ELEVATIONS						Scale. 1:50 @ A1					
Ref.						Dwg. No.					
19-112						01					
Date						Date					
Suffix						Suffix					
Description						Description					