


FRONT ELEVATION (W)
SCALE 1:100


REAR ELEVATION (E)
SCALE 1:100

SIDE ELEVATION (N)
SCALE 1:100

SIDE ELEVATION (S)
SCALE 1:100

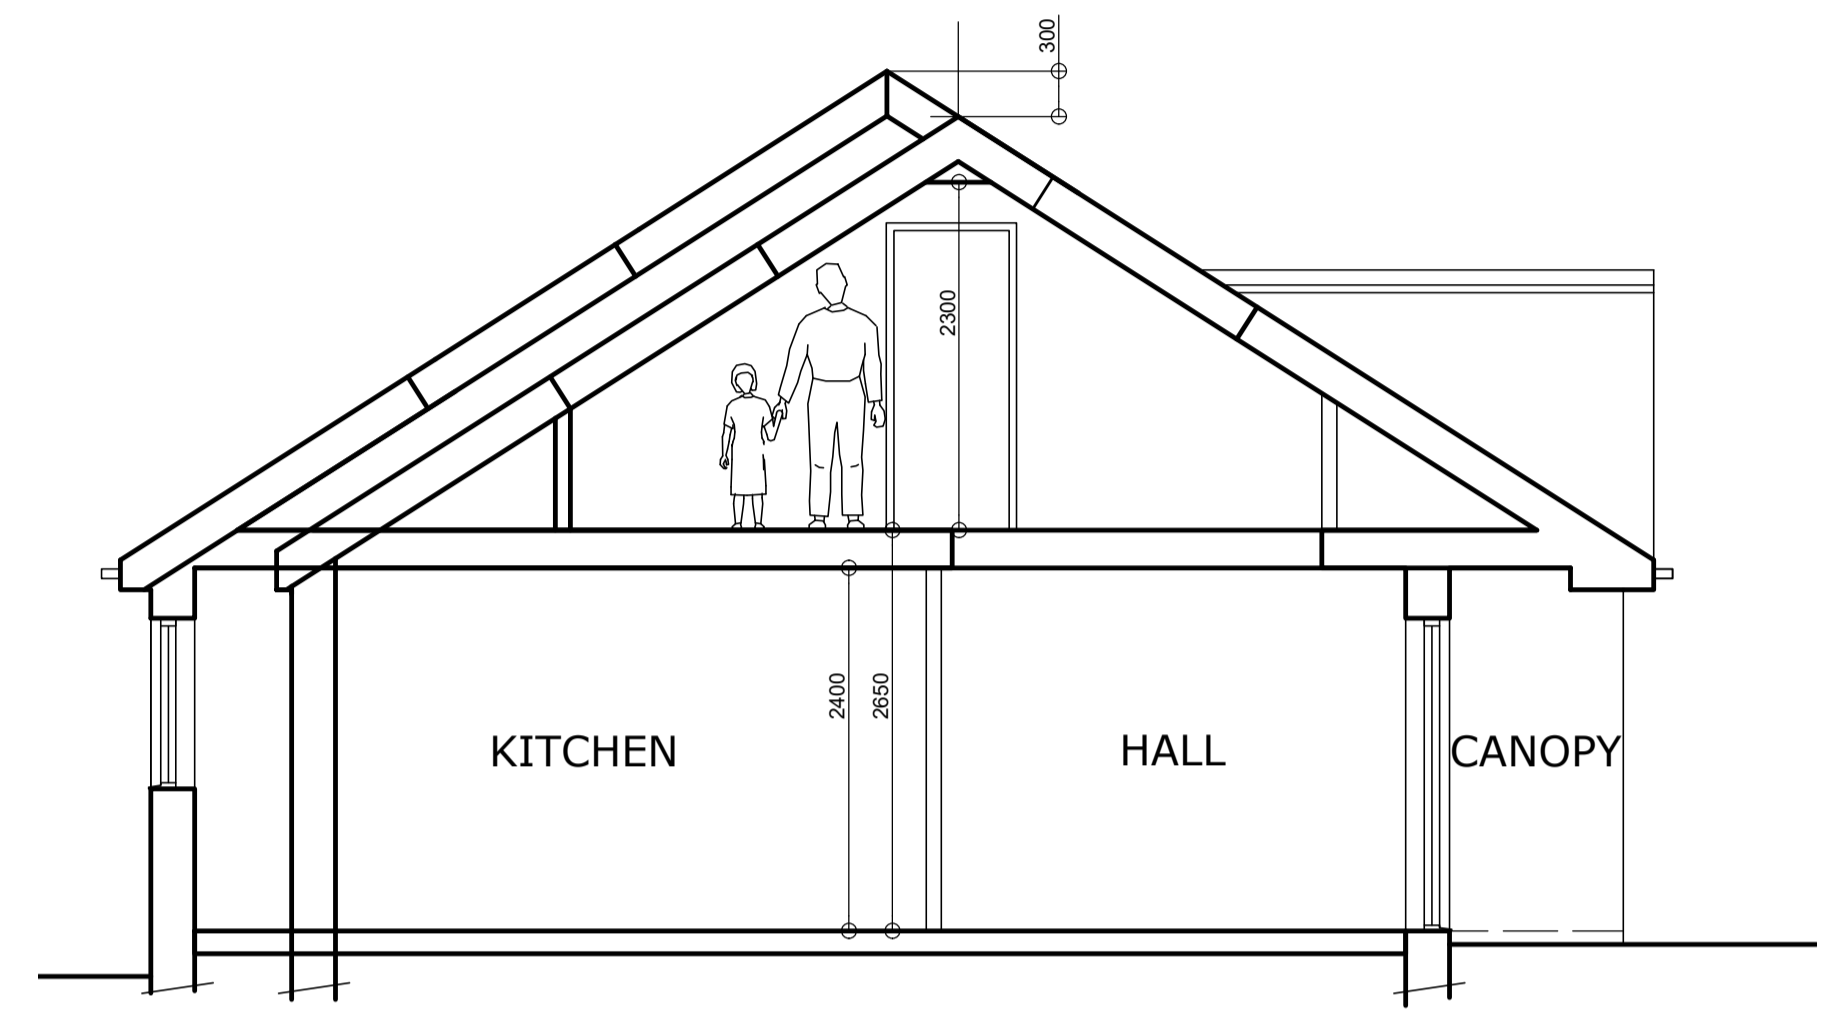


TYPICAL SECTION
SCALE 1:50

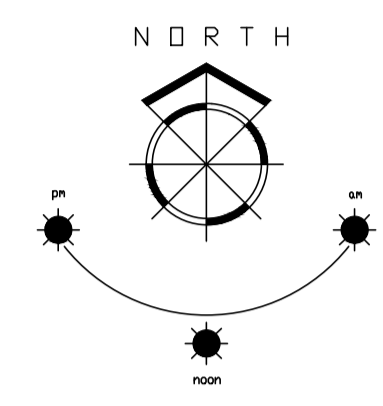


LOCATION PLAN
SCALE 1:1250




BLOCK PLAN SCALE 1:500

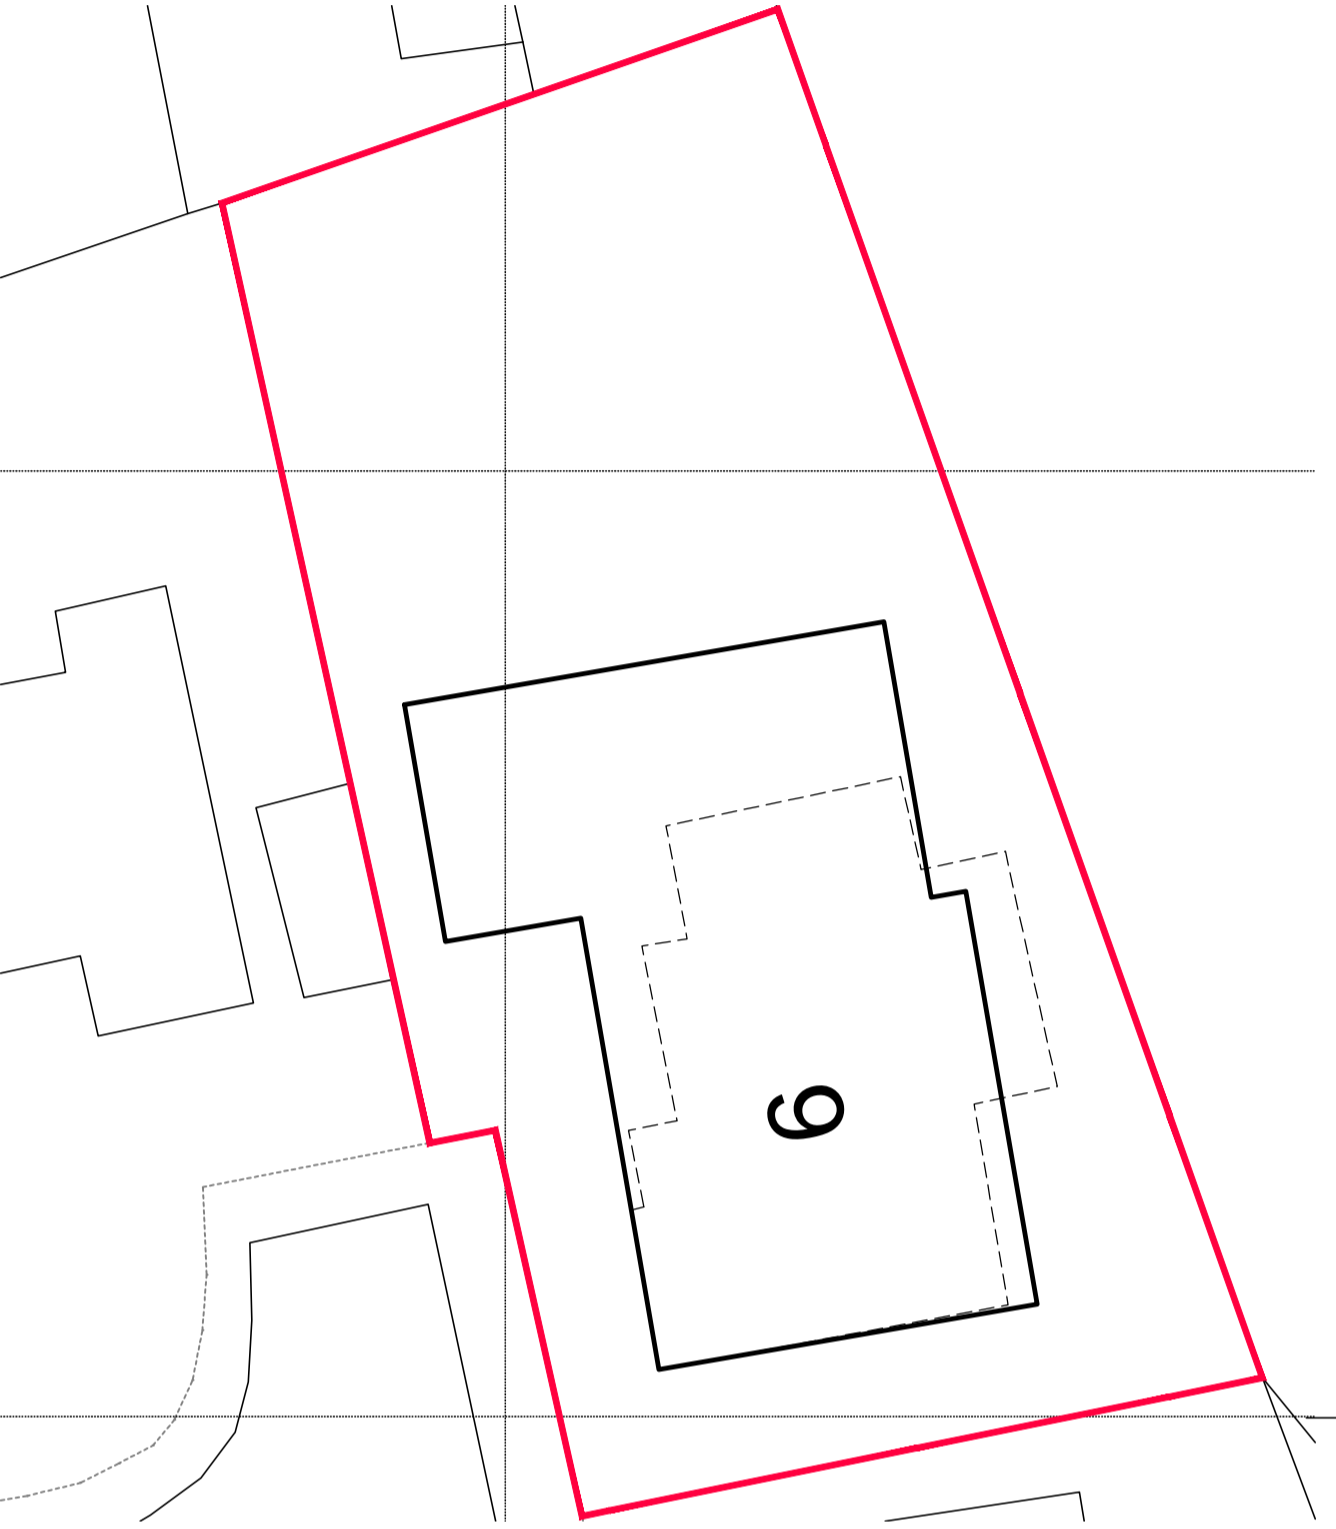


SITE PLAN SCALE 1:200

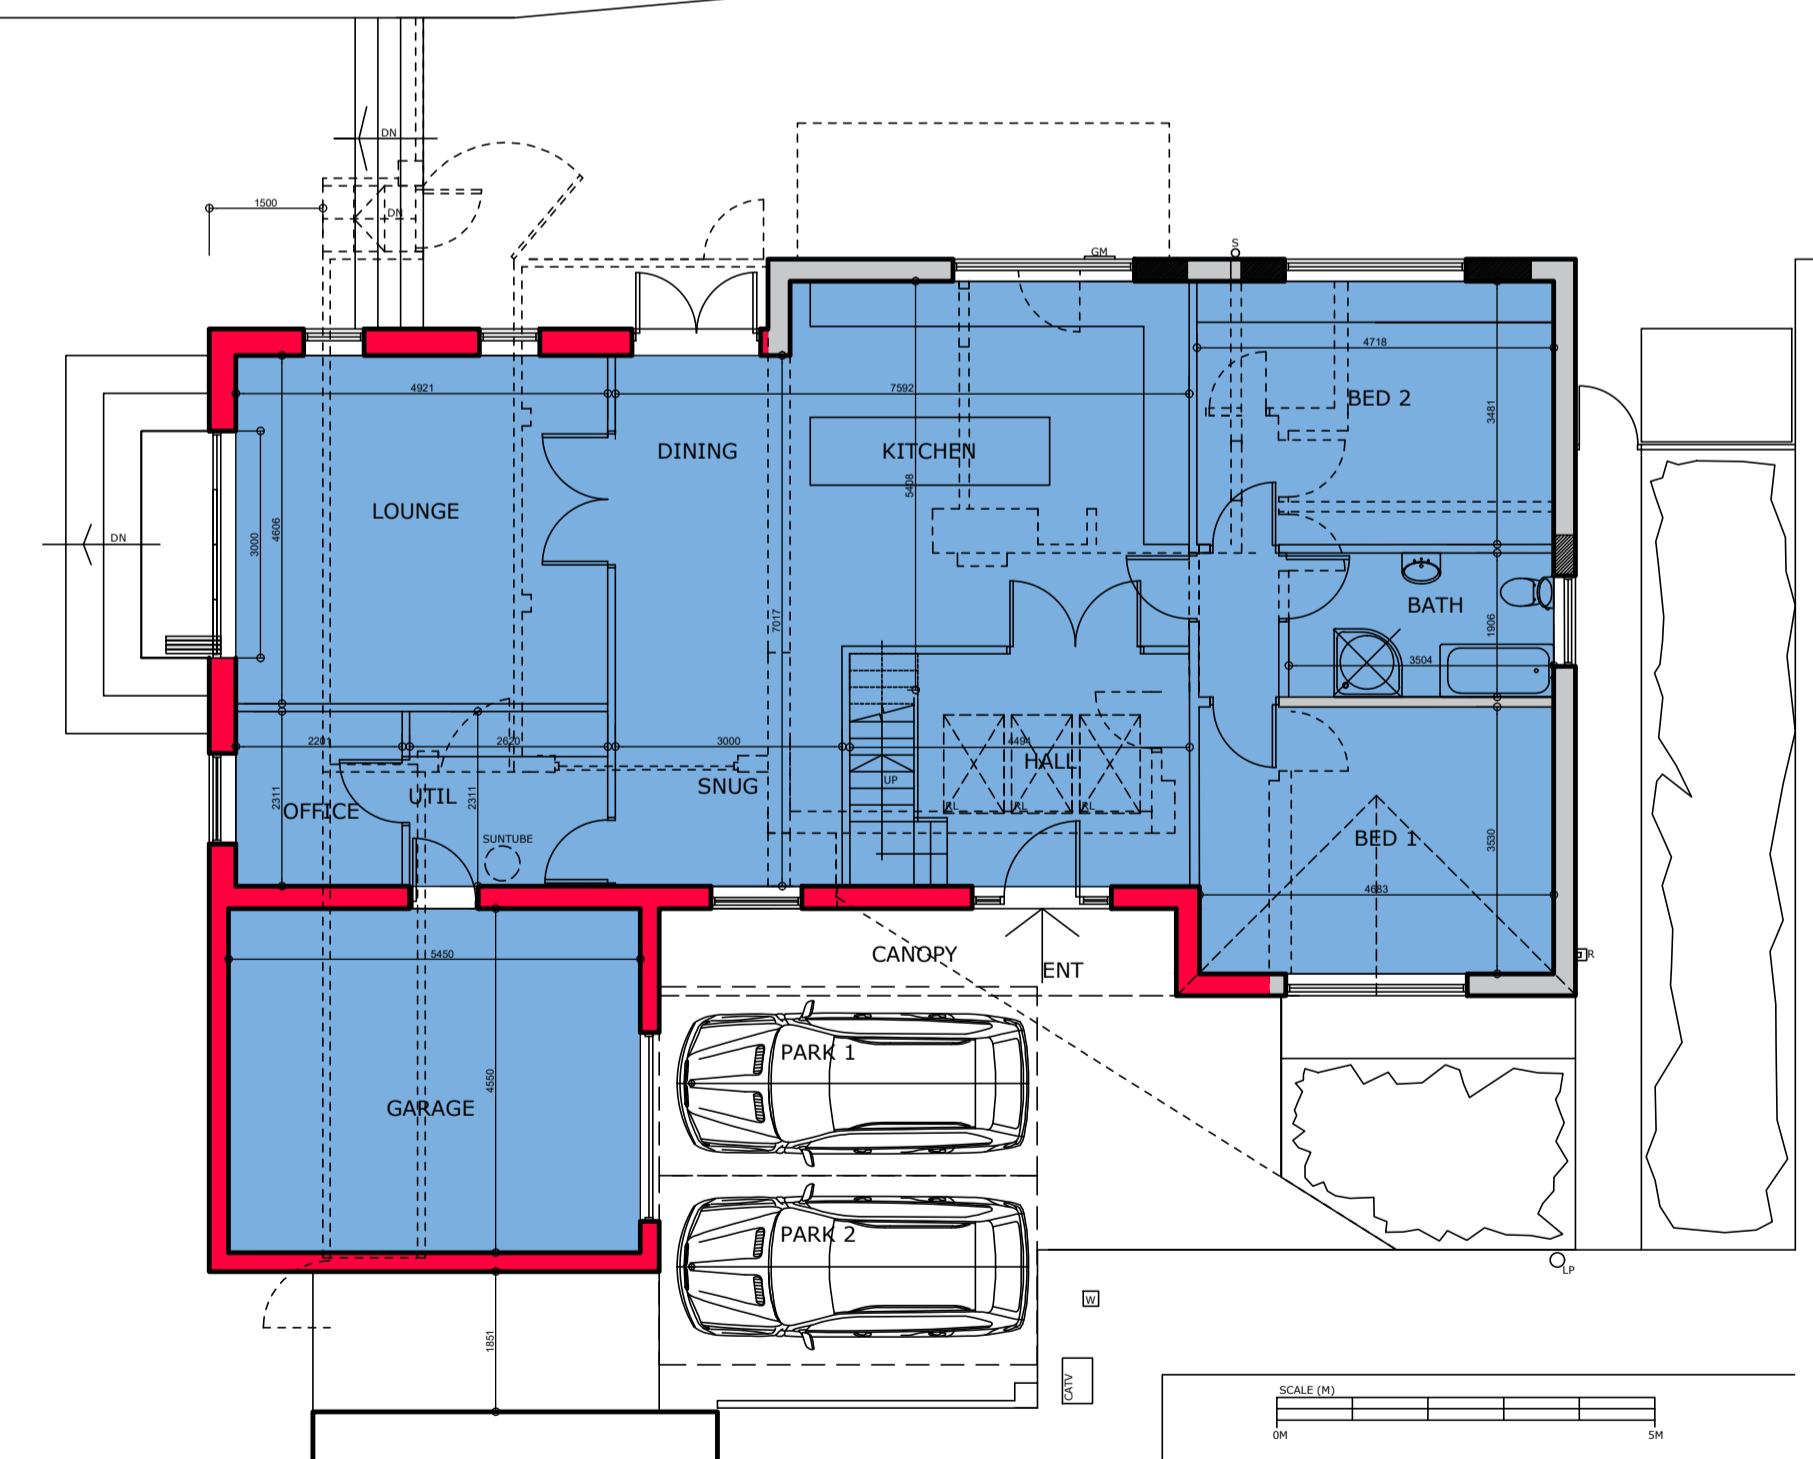

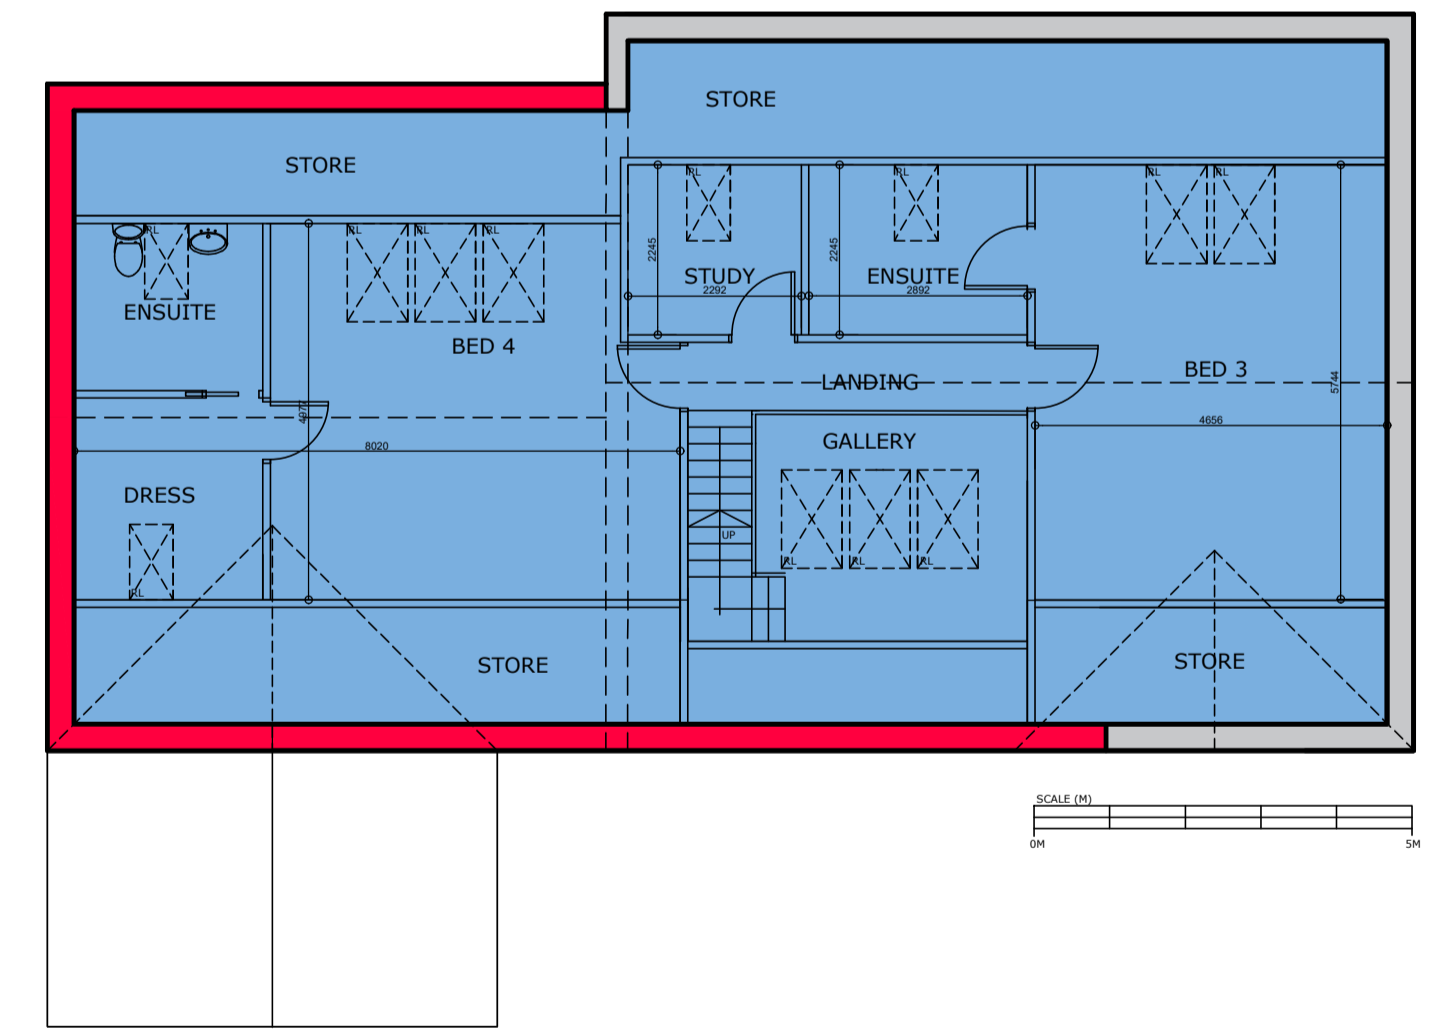

GROUND FLOOR PLAN
SCALE 1:100

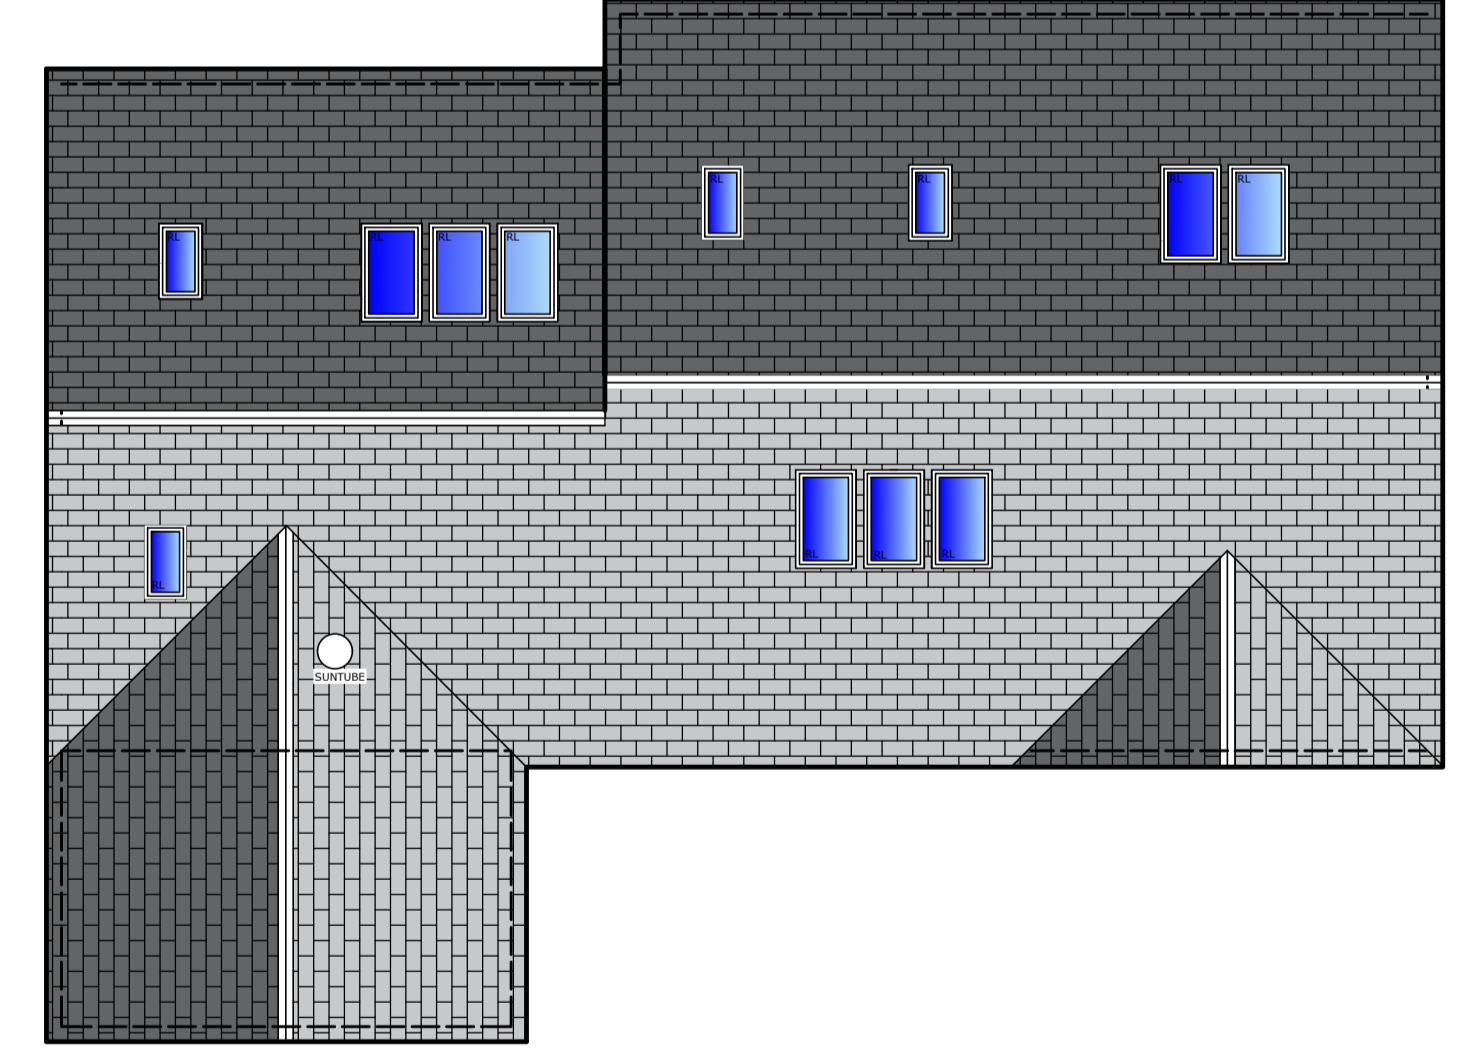

ATTC FLOOR PLAN SCALE 1@100



ROOF PLAN SCALE 1:100

		<p>1. THIS DRAWING AND THE COPYRIGHTS AND PATENTS THEREIN ARE THE PROPERTY OF NYP ARCHITECTURAL SERVICES LTD REGISTERED IN ENGLAND AND WALES No. 4631338 AND MAY BE USED OR REPRODUCED ONLY UNDER CONTRACT.</p> <p>2. CONTRACTORS AND SUB-CONTRACTORS MUST CHECK AND AGREE ALL DIMENSIONS BEFORE PREPARING SHOP DRAWINGS OR COMMENCING WORK ON SITE</p> <p>3. CONTRACTORS ARE RESPONSIBLE FOR INFORMING THE DESIGNER OF ANY DISCREPANCY DISCOVERED ON THIS DRAWING OR BETWEEN THIS DRAWING AND ANY OTHER RELATED DOCUMENT ISSUED UNDER THE STANDARD FORM OF CONTRACT IN RESPECT OF THE WORK.</p> <p>4. WRITTEN DIMENSIONS ONLY ARE TO BE USED FROM THIS DRAWING. IF IN ANY DOUBT ASK FOR CLARIFICATION.</p>	<p>Notes.</p>	<p>Revisions.</p> <table border="1"> <thead> <tr> <th>Date</th> <th>Suffix</th> <th>Description</th> <th>Date</th> <th>Suffix</th> <th>Description</th> </tr> </thead> <tbody> <tr> <td>01-12-2023</td> <td>A</td> <td>PLANNING REVISION BRICK WORK ADDED TO FRONT/ GARAGE ELEVATION</td> <td></td> <td></td> <td></td> </tr> <tr> <td>05-01-2024</td> <td>B</td> <td>PLANNING REVISION: MAIN ROOF PITCH REDUCED, GARAGE PROJECTION REDUCED & PITCHED ROOF ADDED TO GARAGE</td> <td></td> <td></td> <td></td> </tr> <tr> <td>22-01-24</td> <td>D</td> <td>CABLE REINSTATED TO PLANNERS REQ & EAVES PROJECTIONS REDUCED.</td> <td></td> <td></td> <td></td> </tr> <tr> <td>05-02-2024</td> <td>E</td> <td>300MM DROP ADDED TO ROOF & REAR ELEVATION WALL REPOSITIONED, PLANNERS REQ.</td> <td></td> <td></td> <td></td> </tr> </tbody> </table>			Date	Suffix	Description	Date	Suffix	Description	01-12-2023	A	PLANNING REVISION BRICK WORK ADDED TO FRONT/ GARAGE ELEVATION				05-01-2024	B	PLANNING REVISION: MAIN ROOF PITCH REDUCED, GARAGE PROJECTION REDUCED & PITCHED ROOF ADDED TO GARAGE				22-01-24	D	CABLE REINSTATED TO PLANNERS REQ & EAVES PROJECTIONS REDUCED.				05-02-2024	E	300MM DROP ADDED TO ROOF & REAR ELEVATION WALL REPOSITIONED, PLANNERS REQ.				<p>NYP ARCHITECTURAL SERVICES LIMITED <small>88C, Innovation Way, Barnsley, S75 1JL. Tel: 01226 200893. E-mail: scott@nypas.co.uk / stephen@nypas.co.uk</small></p>		
				Date	Suffix	Description	Date	Suffix	Description																														
01-12-2023	A	PLANNING REVISION BRICK WORK ADDED TO FRONT/ GARAGE ELEVATION																																					
05-01-2024	B	PLANNING REVISION: MAIN ROOF PITCH REDUCED, GARAGE PROJECTION REDUCED & PITCHED ROOF ADDED TO GARAGE																																					
22-01-24	D	CABLE REINSTATED TO PLANNERS REQ & EAVES PROJECTIONS REDUCED.																																					
05-02-2024	E	300MM DROP ADDED TO ROOF & REAR ELEVATION WALL REPOSITIONED, PLANNERS REQ.																																					
<p>Project: 9 STEVENSON DRIVE HIGHAM, BARNSELY, S75-1PA</p>		<p>Client: C & J BELL</p>		<p>Drawing Title: PLANNING DRAWING PLANS, ELEVATIONS & SECTION</p>		<p>Date: OCT 2023</p>		<p>Scale: AS INDICATED</p>																															
		<p>Ref: 104-104</p>		<p>Dwg. No. P01</p>		<p>Rev. E</p>																																	

SHEET SIZE: A1