



**EXISTING FIRST FLOOR PLAN**  
SCALE 1:50

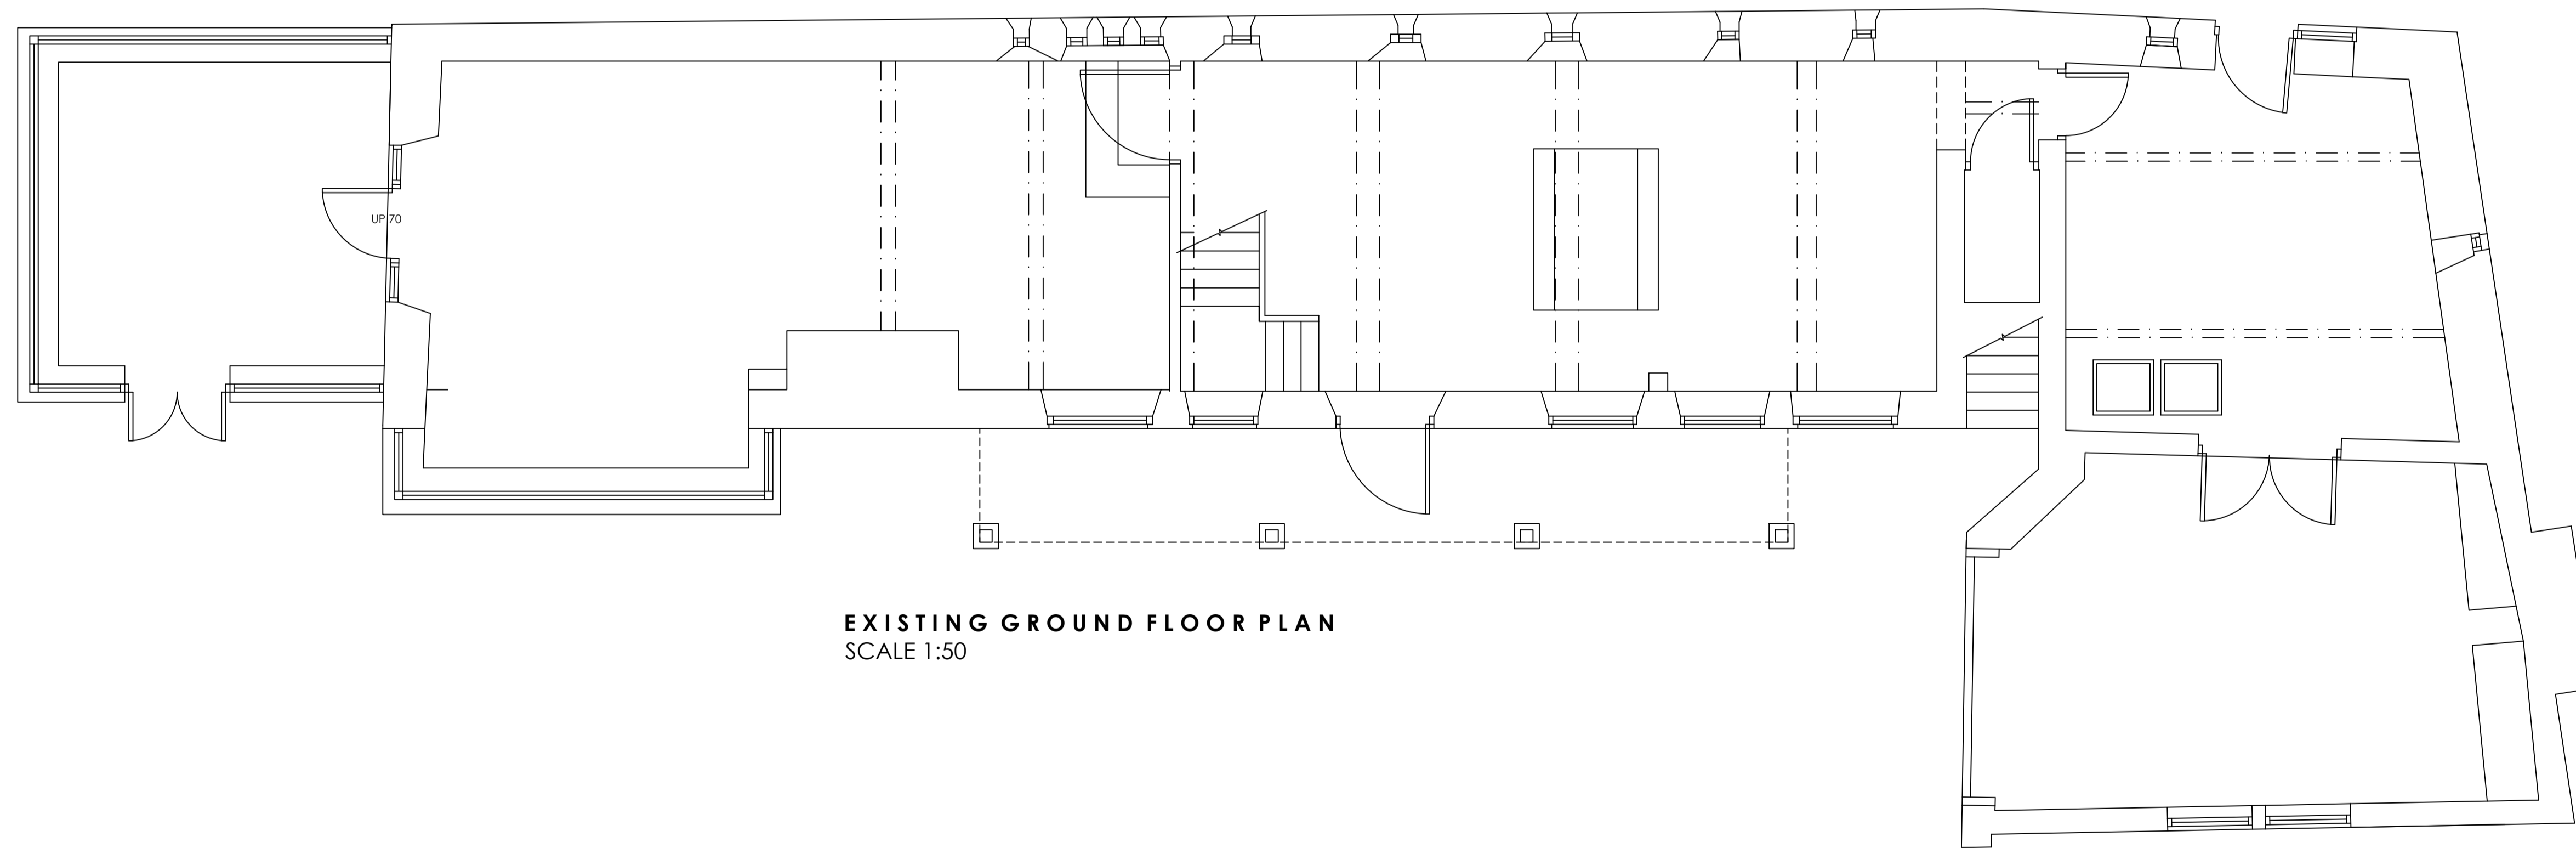

**EXISTING GROUND FLOOR PLAN**  
SCALE 1:50

		8 MORSTON BUSINESS PARK, WHALEY ROAD, BARUGH GREEN, BARNSELY, S75 1HQ		Phone: 01226 208482 Fax: 01226 283030	
ARCHITECTURAL SERVICES AND SURVEYORS		Email: info@whiteaguspартnership.co.uk Web: www.whiteaguspартnership.co.uk			
<b>Project.</b> PROPOSED EXTENSION AT COACH HOUSE, DONCASTER ROAD BARNSELY, S71 5EZ			<b>Client.</b> JAAN & PHILIPPA		
<b>Drawing Title.</b> EXISTING		<b>Date.</b> JUNE 2018	<b>Scale.</b> 1:50 @ A1		
		<b>Ref.</b> 17-207	<b>Dwg. No.</b> 03	<b>Rev.</b>	
<b>Date</b>	<b>Suffix</b>	<b>Description</b>	<b>Date</b>	<b>Suffix</b>	<b>Description</b>