



Notes:  
All dimensions must be checked on site and not scaled from this drawing.

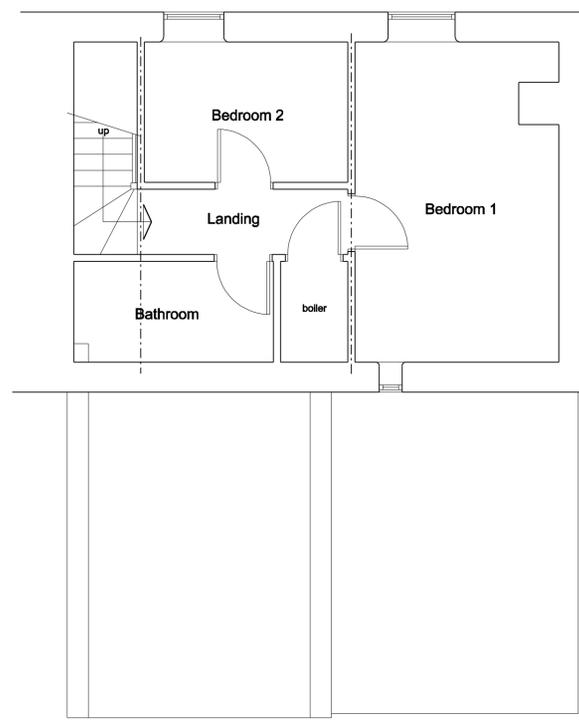


First Floor Plan




Front Elevation

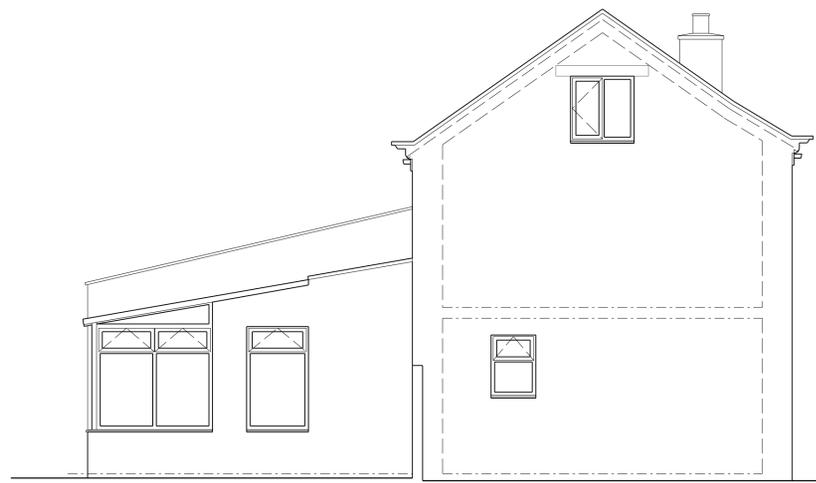

Side Elevation

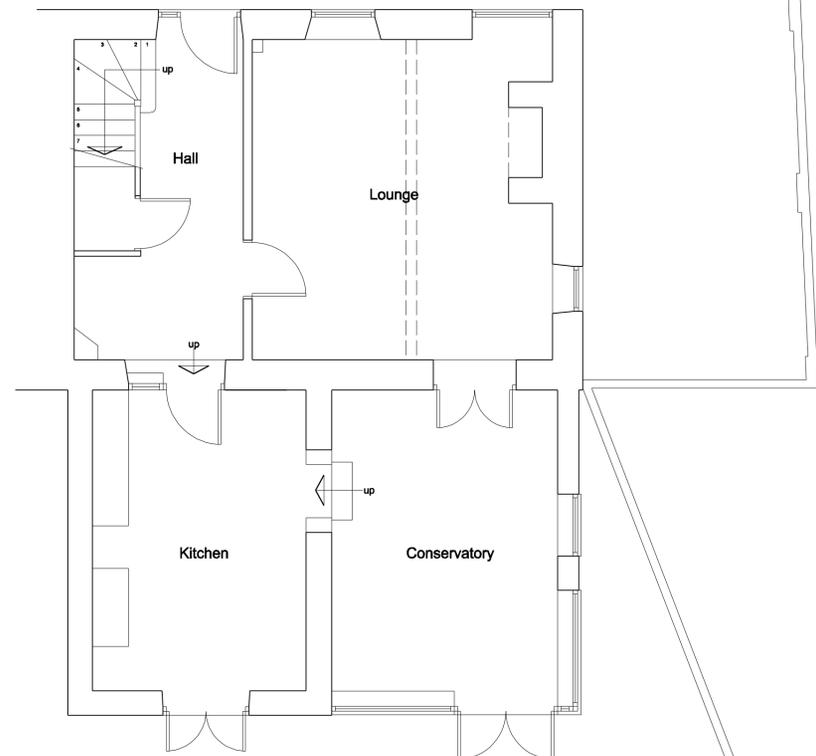

Ground Floor Plan

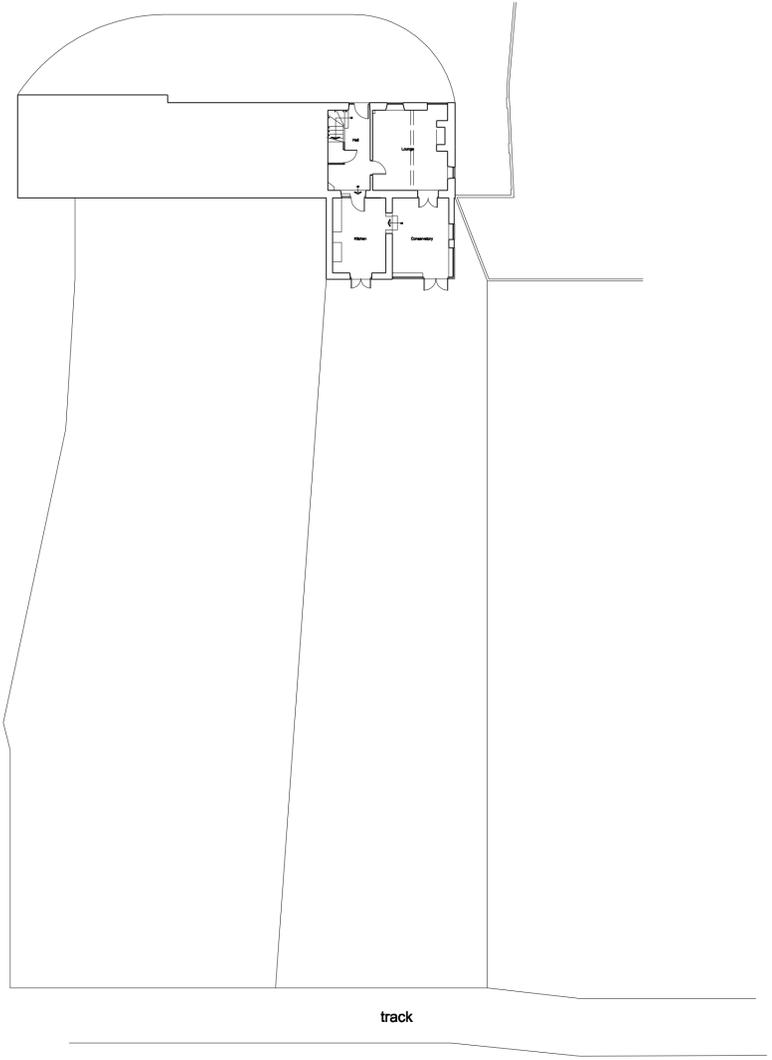

Block Plan (scale 1:200)



Rear Elevation

A	
Client <b>Mr &amp; Mrs P Simon</b>	
Job Title <b>Proposed Alterations Primrose Cottage New Street Hemingfield Barnsley</b>	
Drawing Title <b>Existing Plans, Elevations and Block Plan</b>	
Scale	1:50
Date	April 2013
Drawn by	MJH
Drawing No.	884-01
Rev.	